



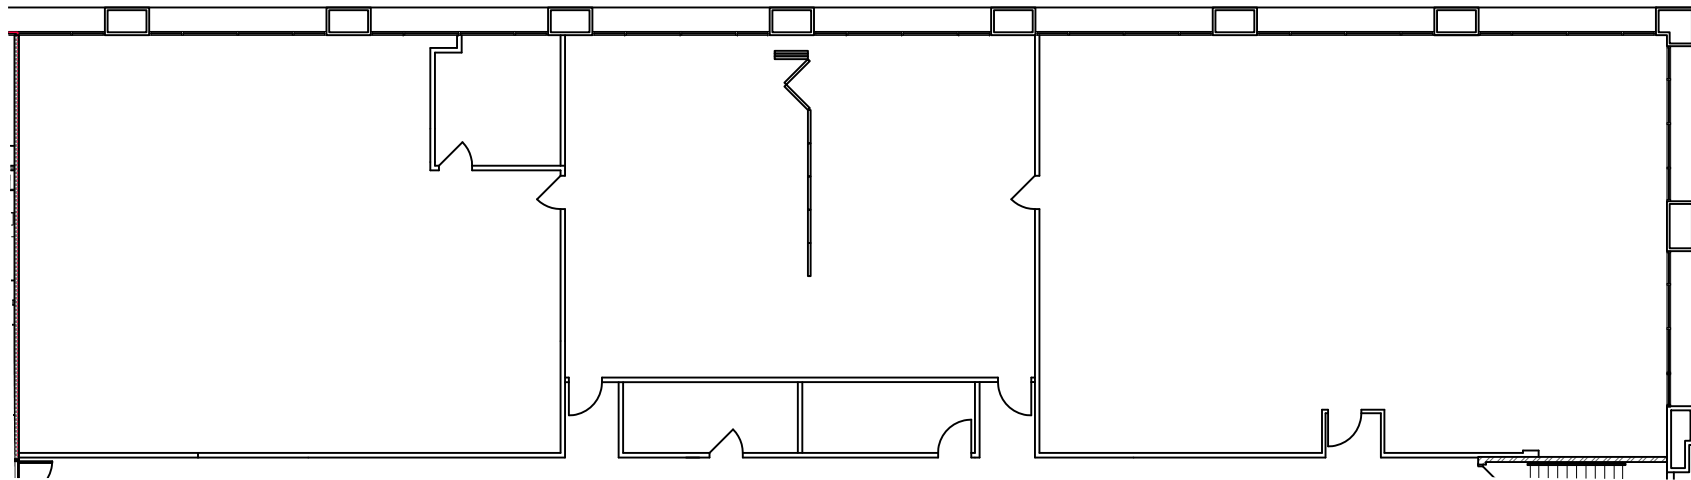

SUITE 302
5,434 USF / 6,249 RSF

SUITE 302

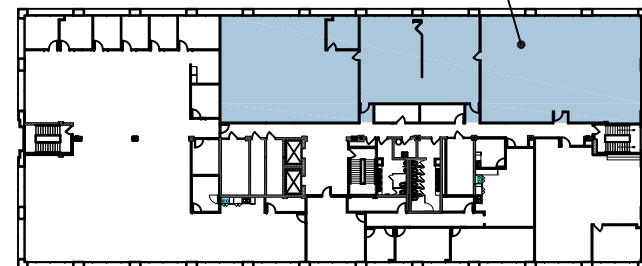

THIRD FLOOR KEY PLAN
NOT TO SCALE

PROJECT NO.	1000
DATE ISSUED:	14 APRIL 2021
REVISED:	
REVISED:	
REVISED:	
DRAWN BY:	JBW
CHECKED BY:	CEV
FLOOR:	

3RD FLOOR

SUITE:
SUITE 302

SHEET: