




AMBASSADOR CAFFERY PARKWAY

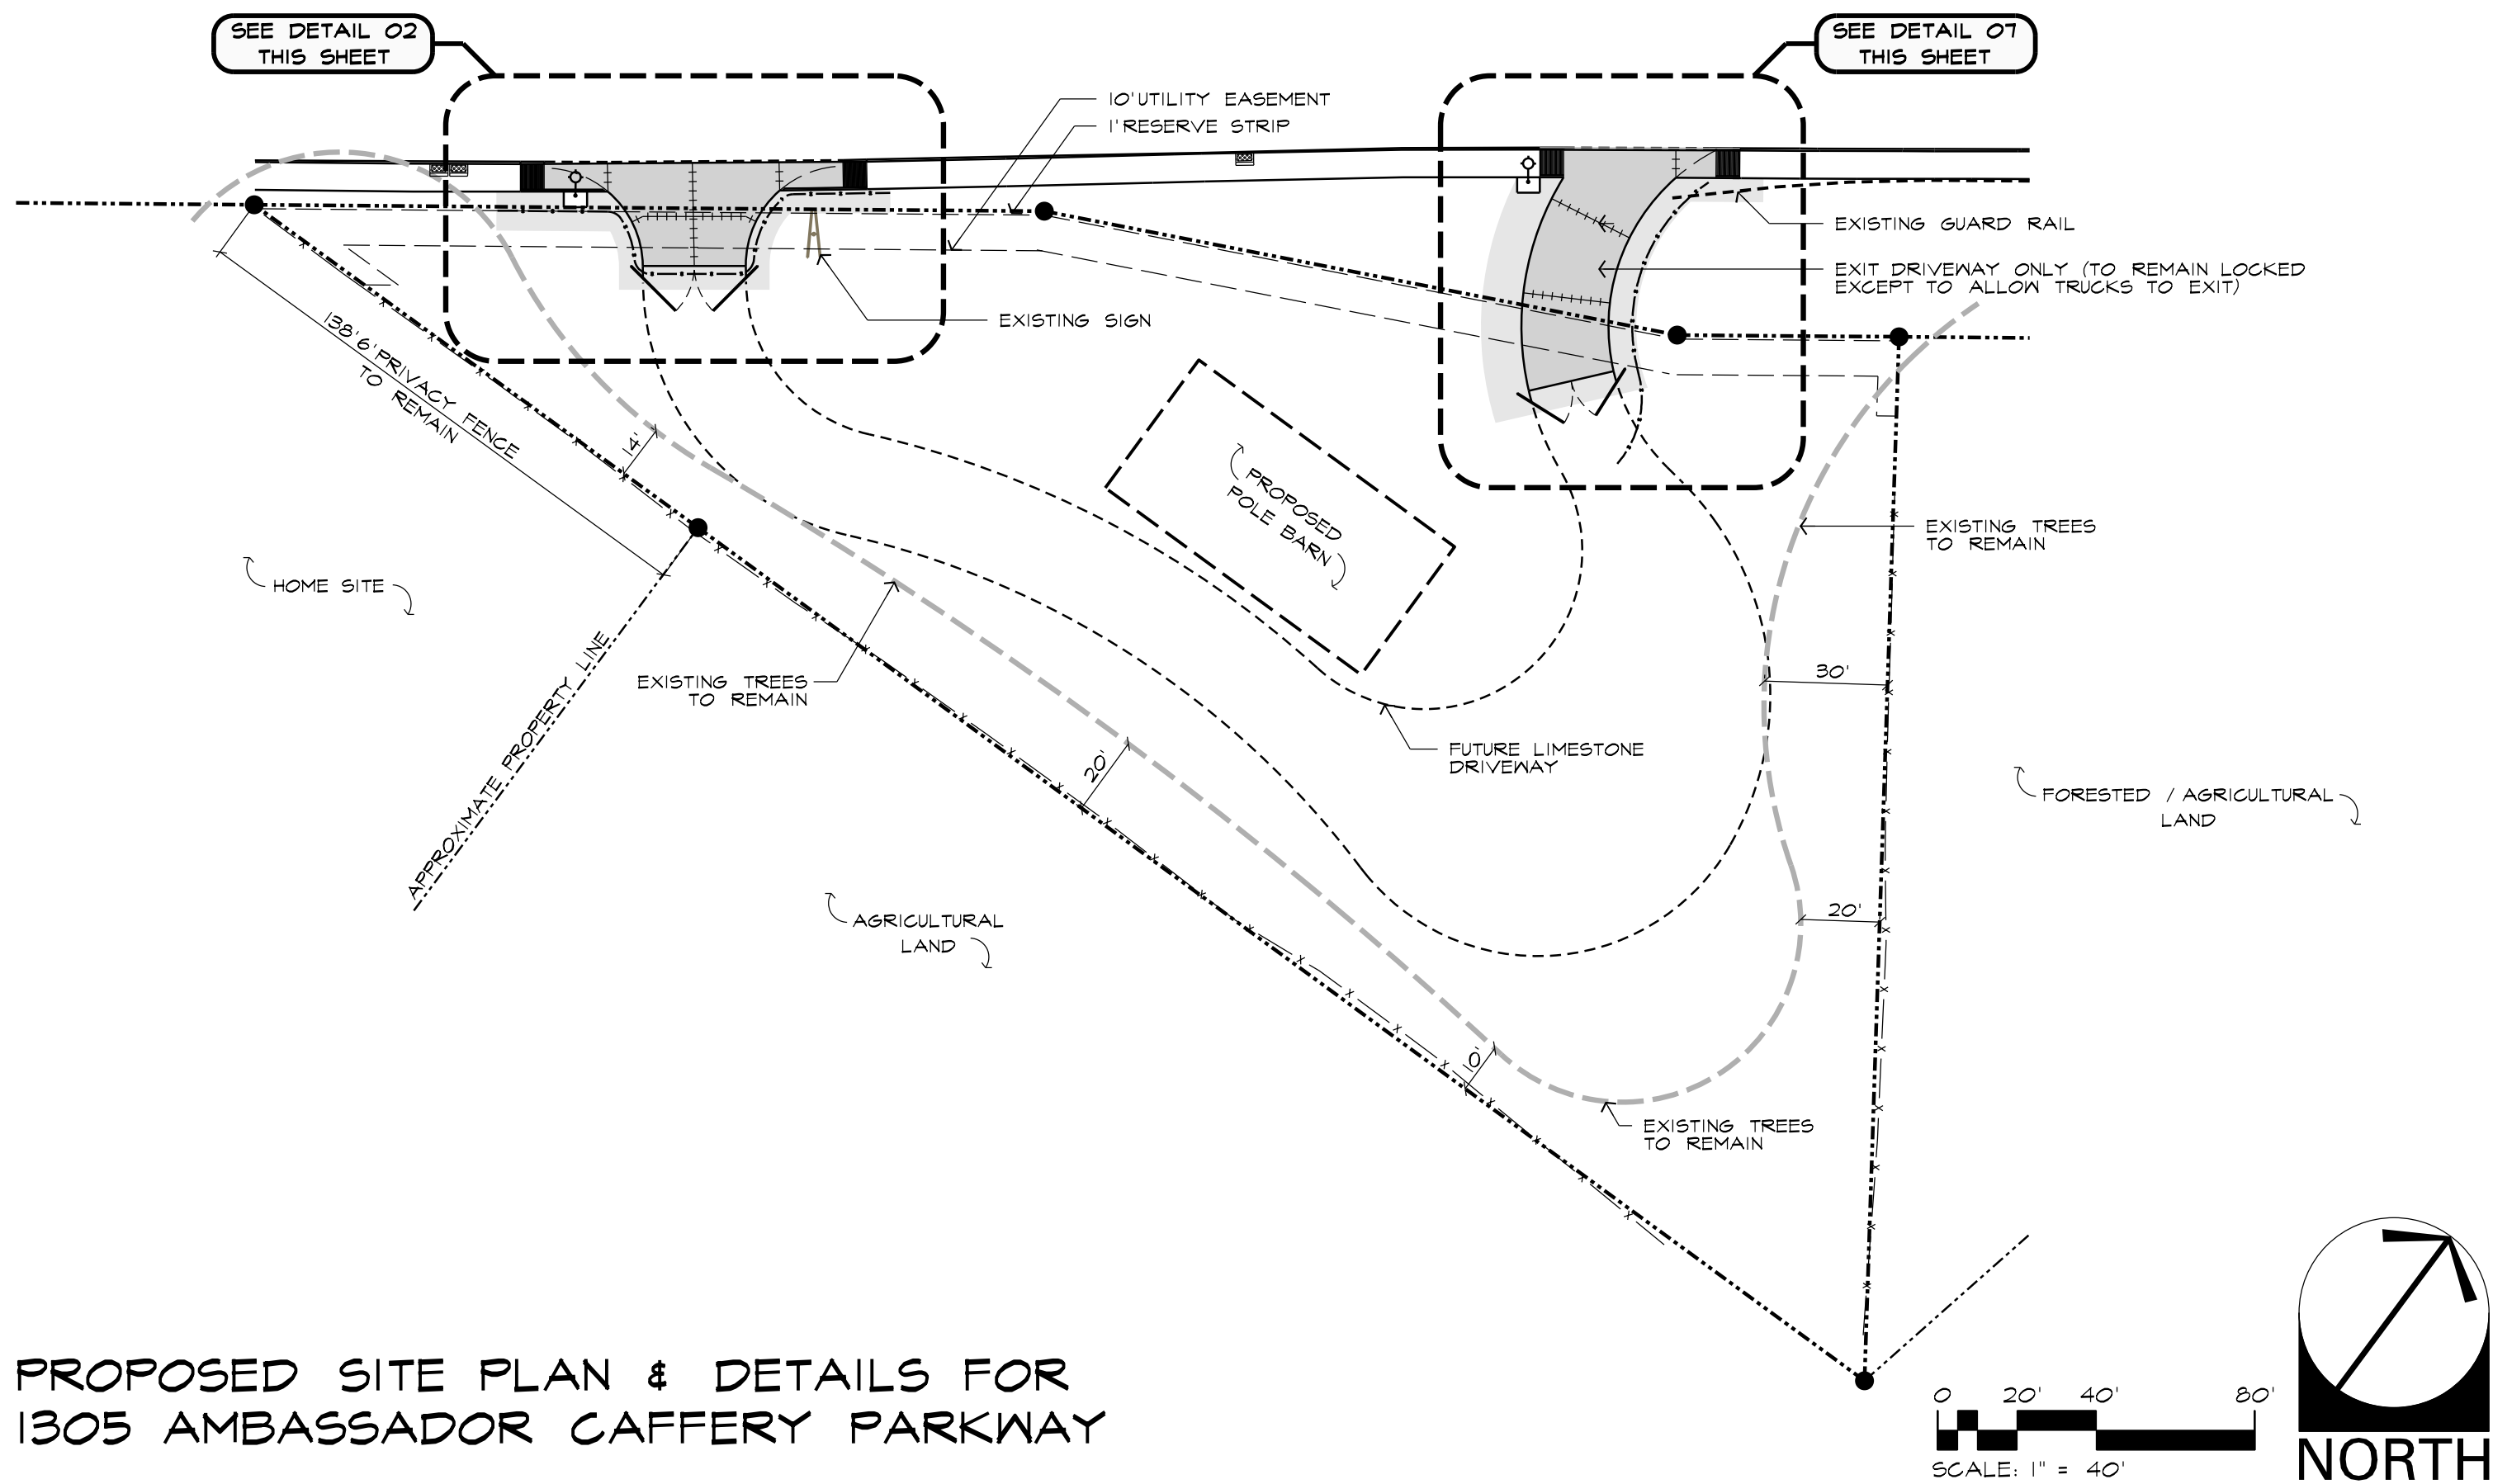


01 PROPOSED SITE PLAN & DETAILS FOR 1305 AMBASSADOR CAFFERY PARKWAY

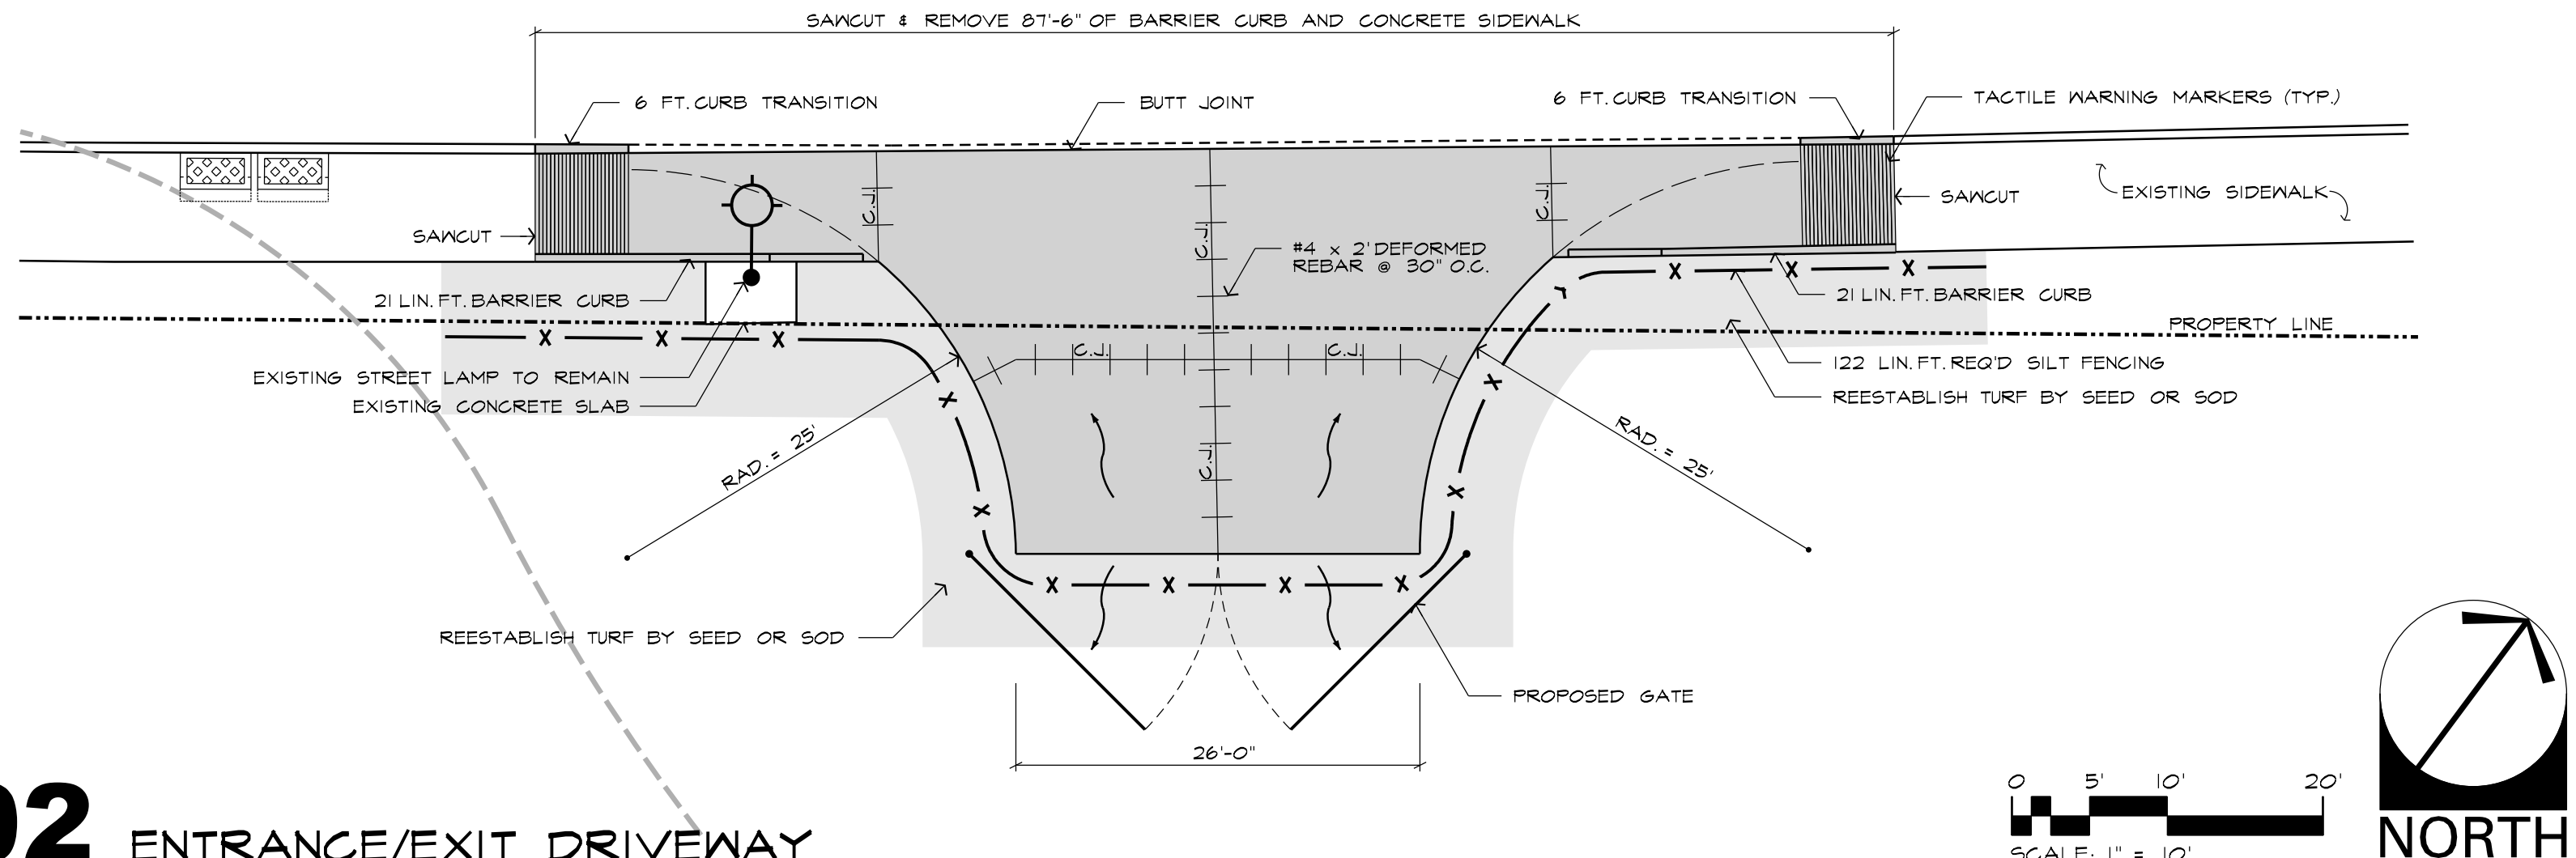


02 ENTRANCE/EXIT DRIVEWAY

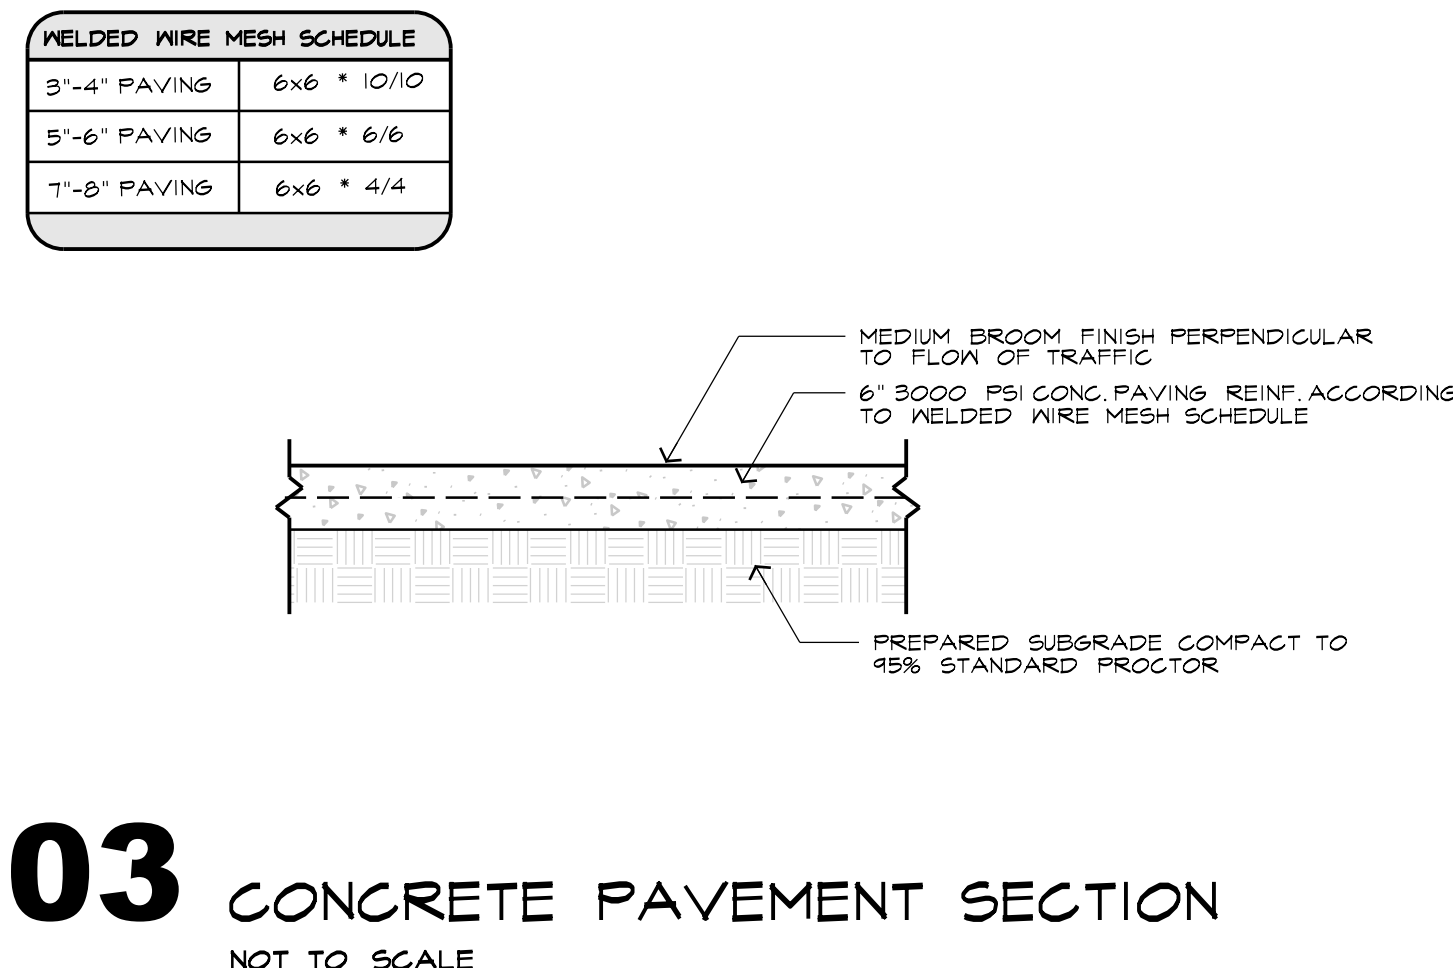


03 CONCRETE PAVEMENT SECTION NOT TO SCALE

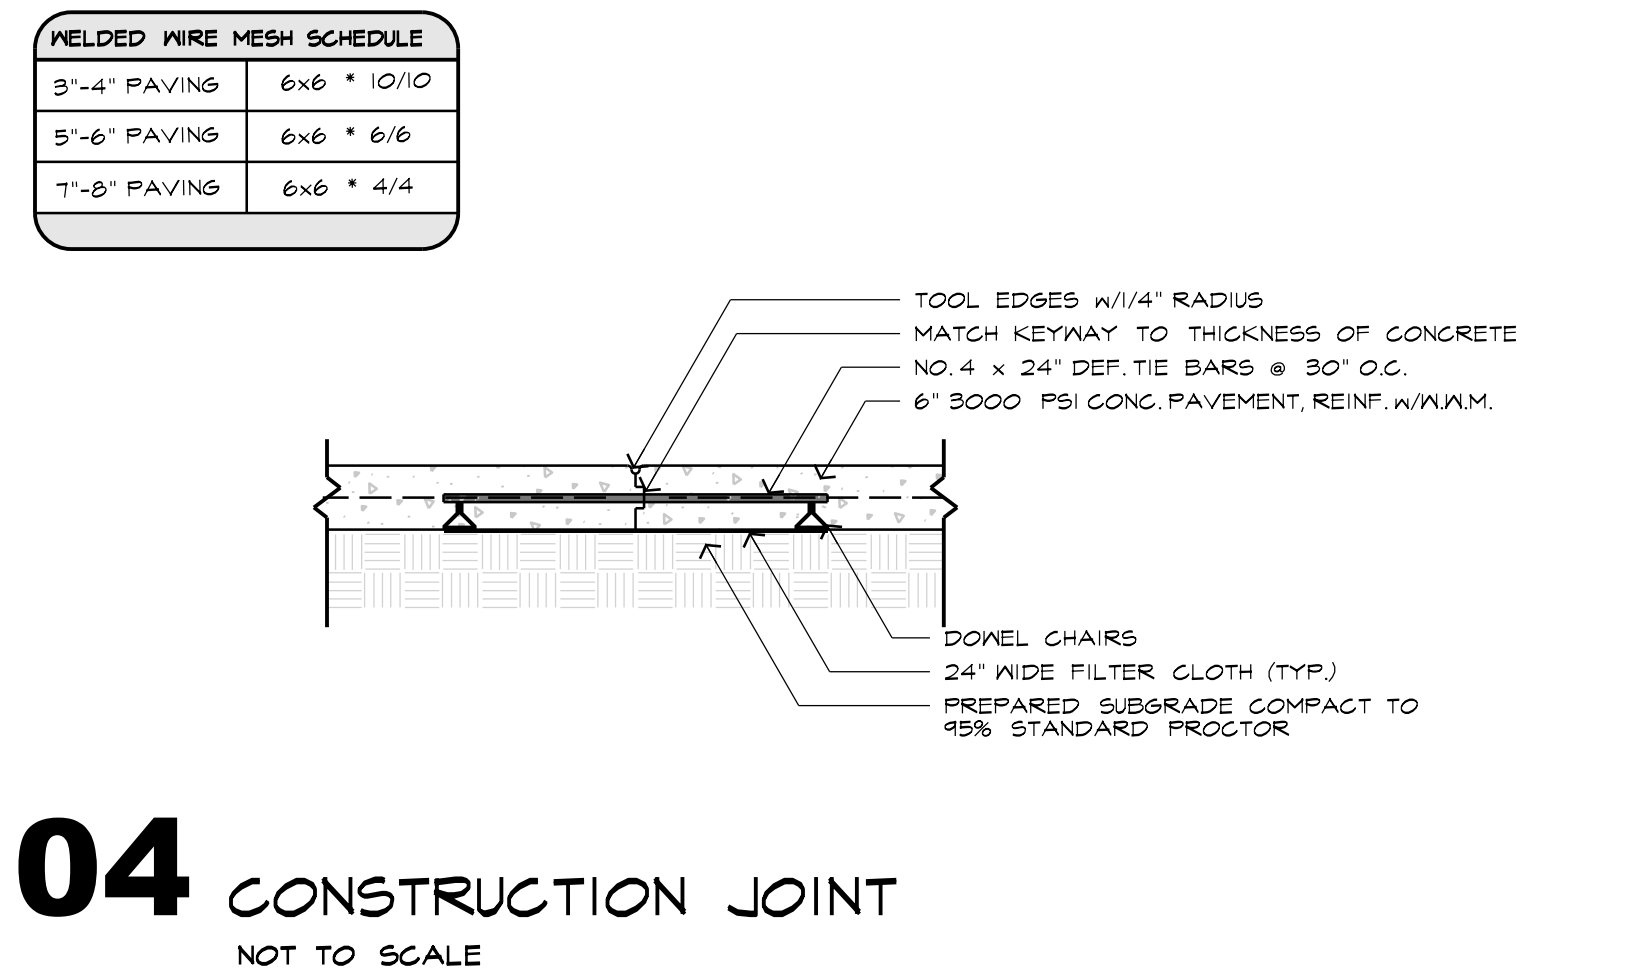



04 CONSTRUCTION JOINT NOT TO SCALE

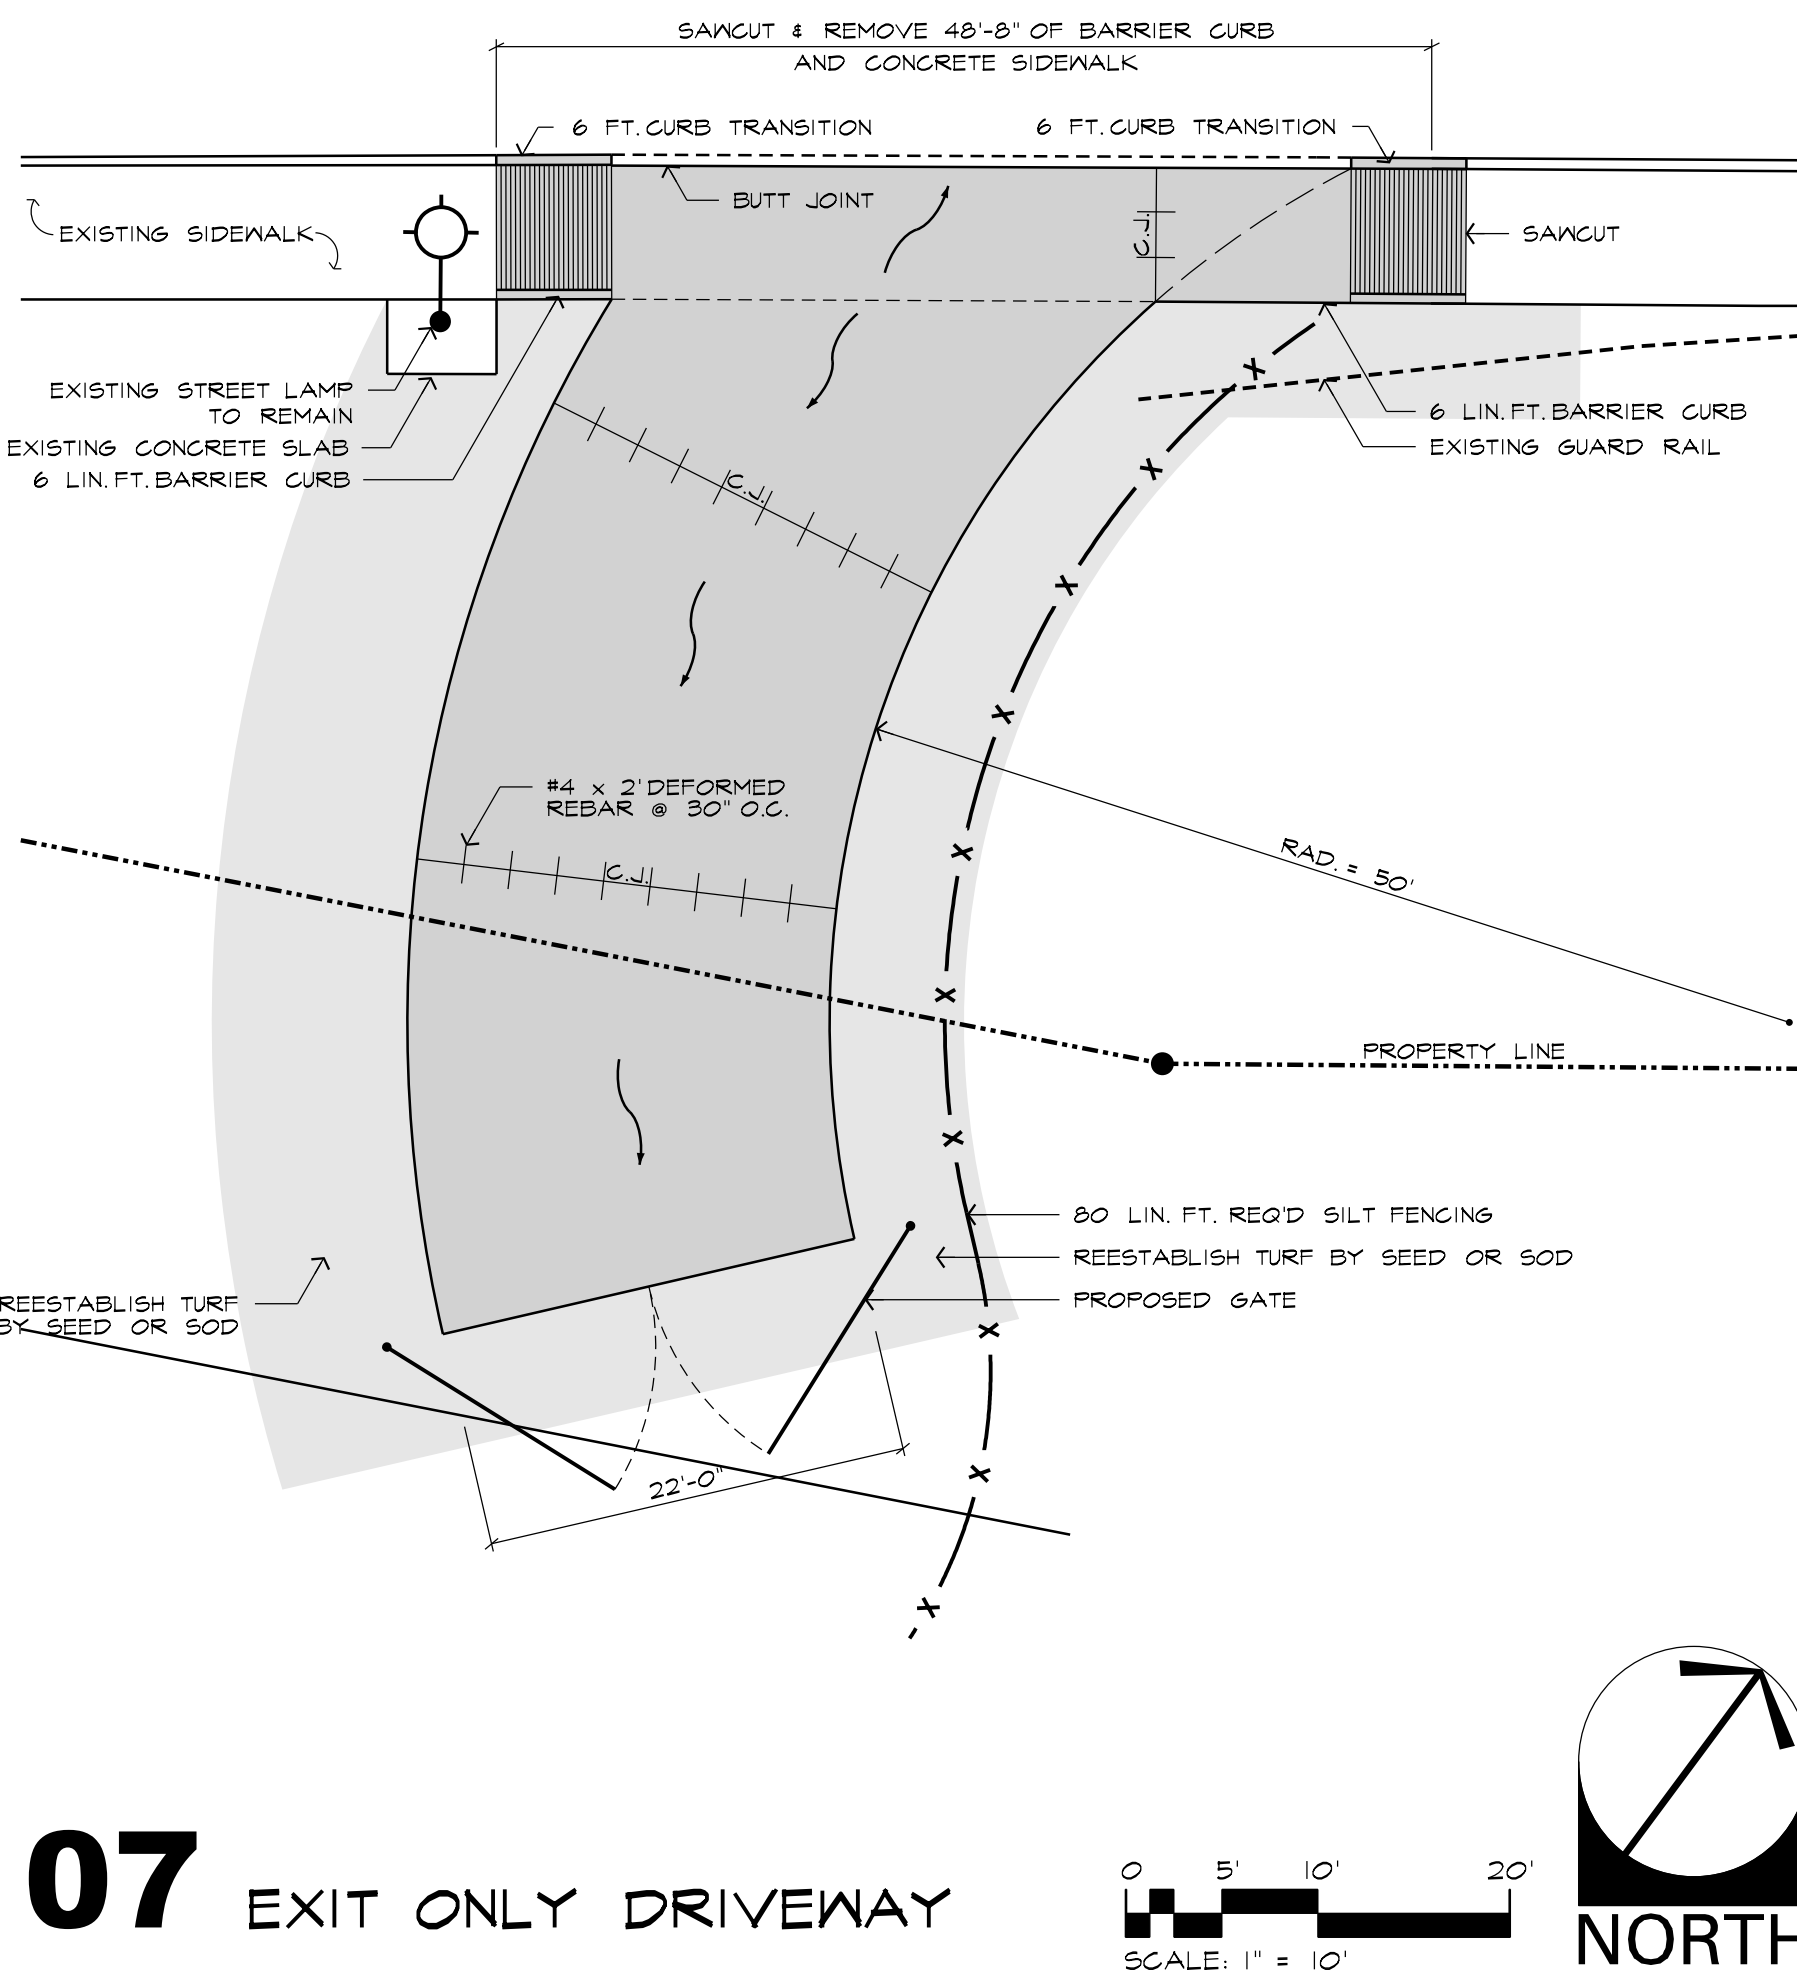


07 EXIT ONLY DRIVEWAY

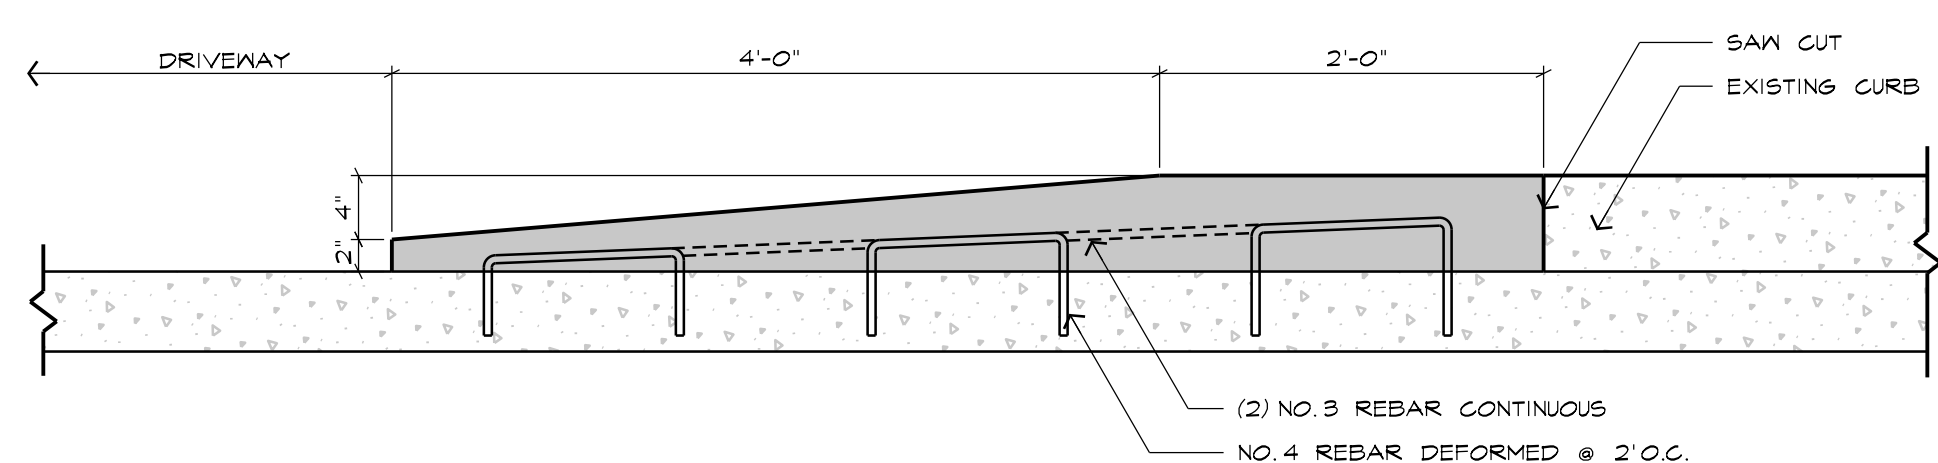

05 6' CURB TRANSITION NOT TO SCALE

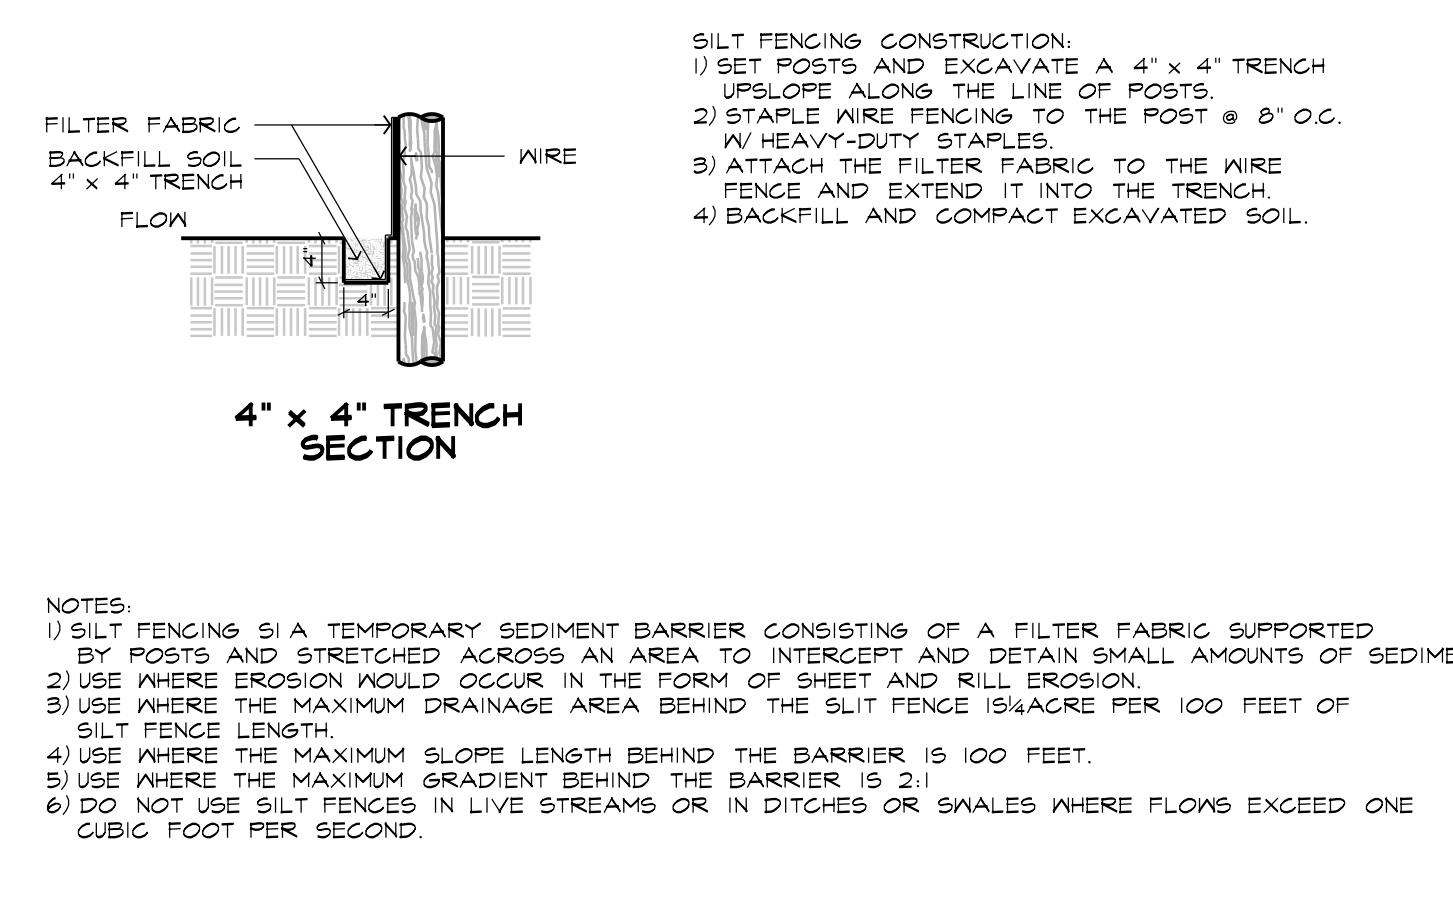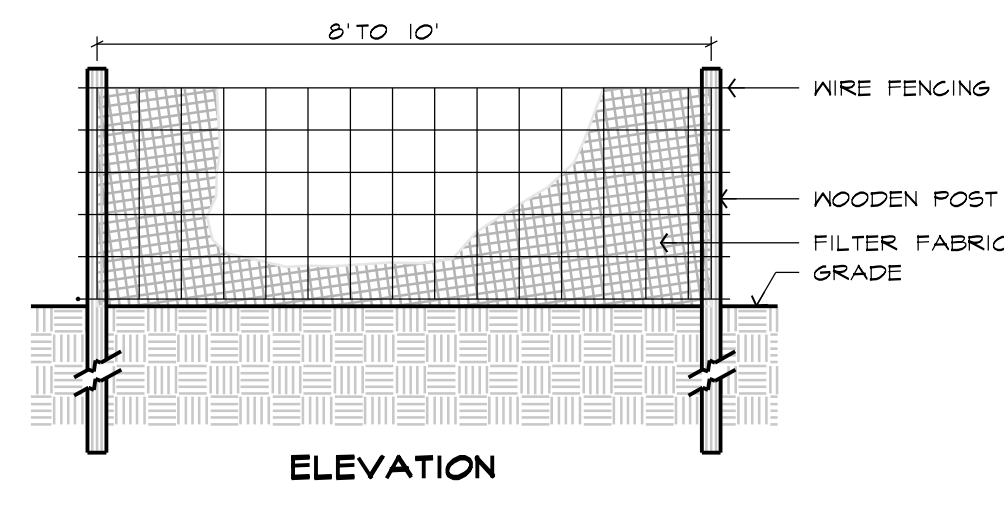

08 TEMPORARY SILT FENCING NOT TO SCALE

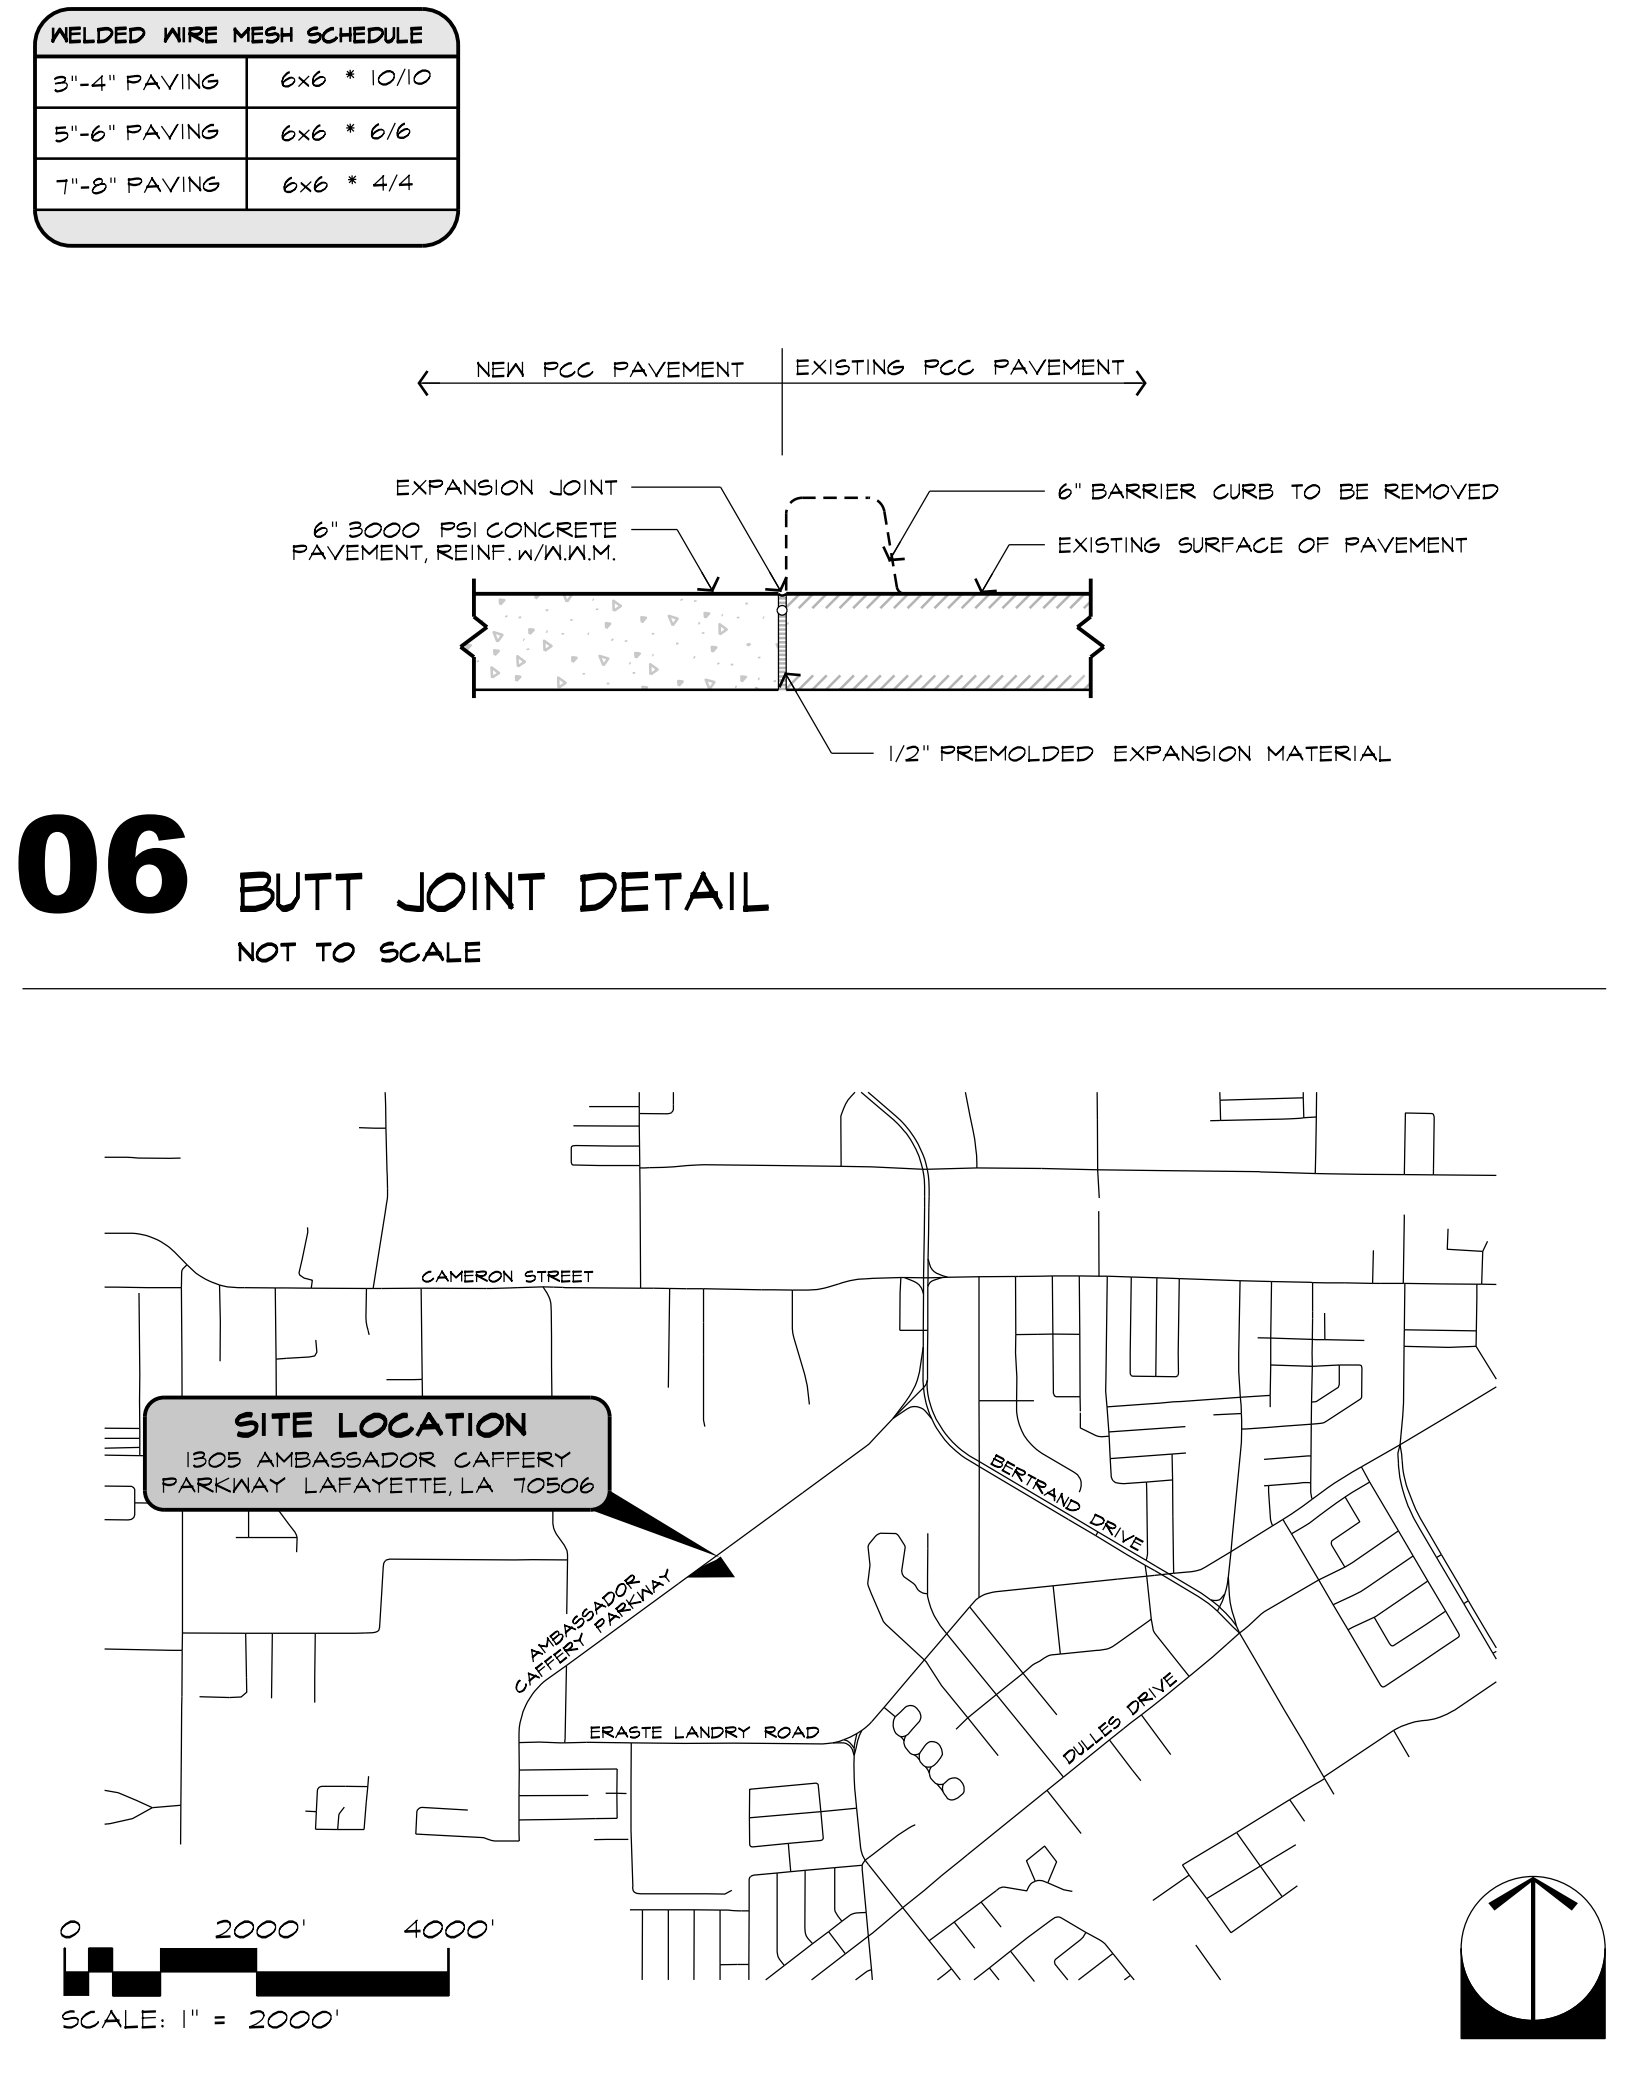

06 BUTT JOINT DETAIL NOT TO SCALE

