


PROJECT	OWNER	SHEET NO.
GAMBIT, LLC	CHRISTOPHER VENABLE	3

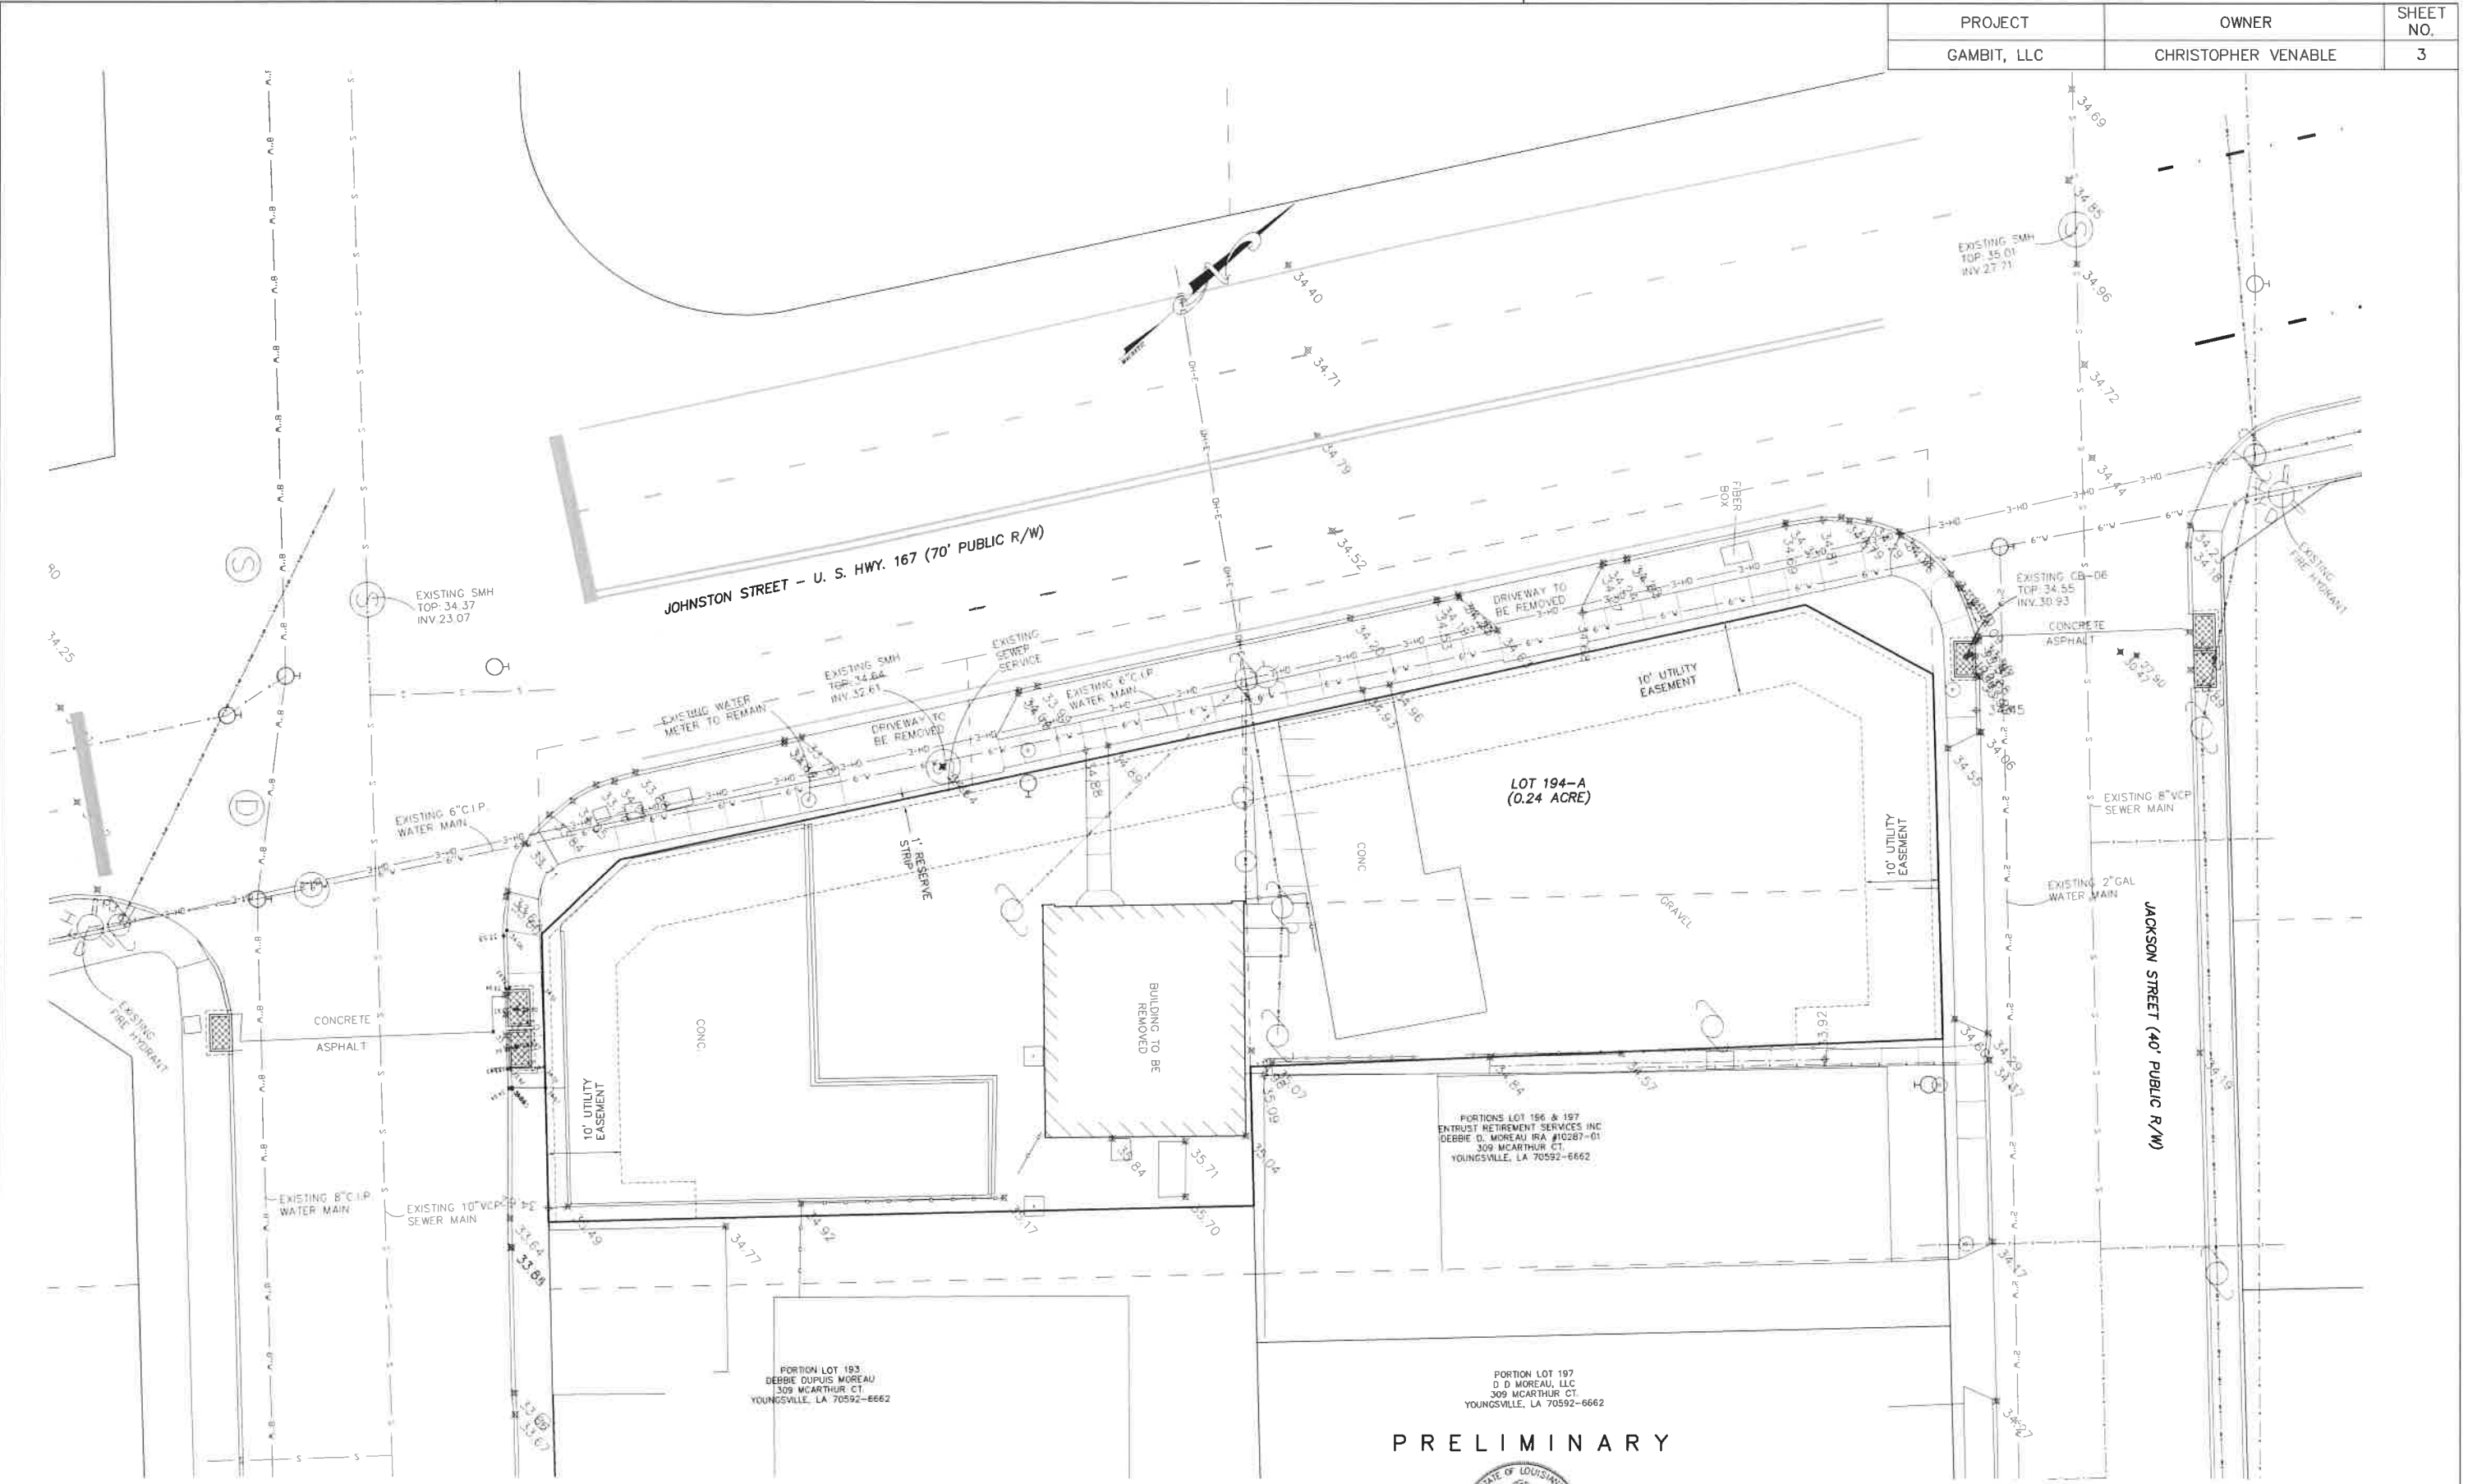

PRELIMINARY



Montagnet & Domingue Inc.

EXISTING SITE
 JOHNSTON STREET
 DATE: _____