

FOR SALE & LEASE

MEDICAL CONDO

3525 Prytania Street, New Orleans, LA



COMMERCIAL
REAL ESTATE

Stephanie Hilferty

504.620.0354

shilferty@srsa-realestate.com



PROPERTY DESCRIPTION

Suite 430 is a fully built-out medical office condominium available for sale or for lease. With connected garage parking and enclosed catwalk access to Touro Hospital, patients, physicians and staff will have convenient access. 3525 Prytania St Suite 430 represents a rare opportunity to lease or own in the Touro medical corridor.

PROPERTY HIGHLIGHTS

- Ideal location for medical professionals
- Busy corridor of medical users and facilities
- Just off two major avenues (St. Charles Ave | Louisiana Ave)
- Heavy foot traffic



OFFERING SUMMARY


Sale Price:	\$337,200
Lease Rate:	\$20 SF/yr (Net of Taxes, Insurance, Condo Fees)
Available SF:	1,686 RSF

SPACES	LEASE RATE	SPACE SIZE
Suite 430	\$20.00 SF/yr	1,686 RSF



Stephanie Hilferty

504.620.0354
shilferty@srsa-realestate.com

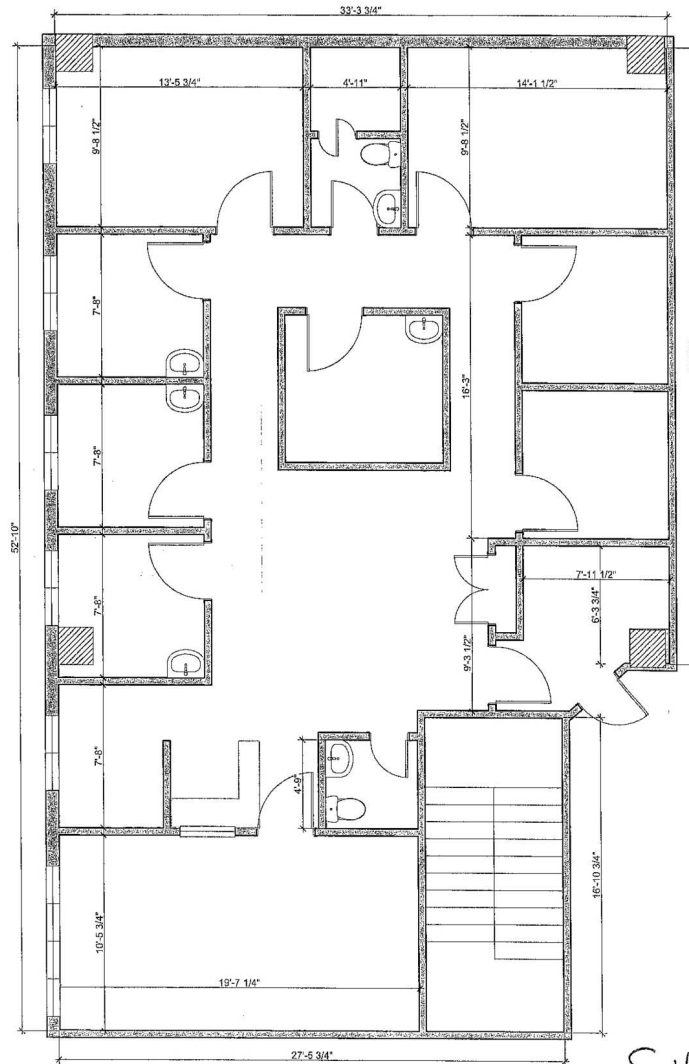

Suite 430

SCALE: 1/4" = 1'-0"

3525 PRYTANIA ST.
NEW ORLEANS, LA

LEASABLE AREA
07.25.16

METROSTUDIO
NEW ORLEANS
architecture planning interiors


FLOOR PLAN - SUITE 430



Stephanie Hilferty

504.620.0354

shilferty@srsa-realestate.com

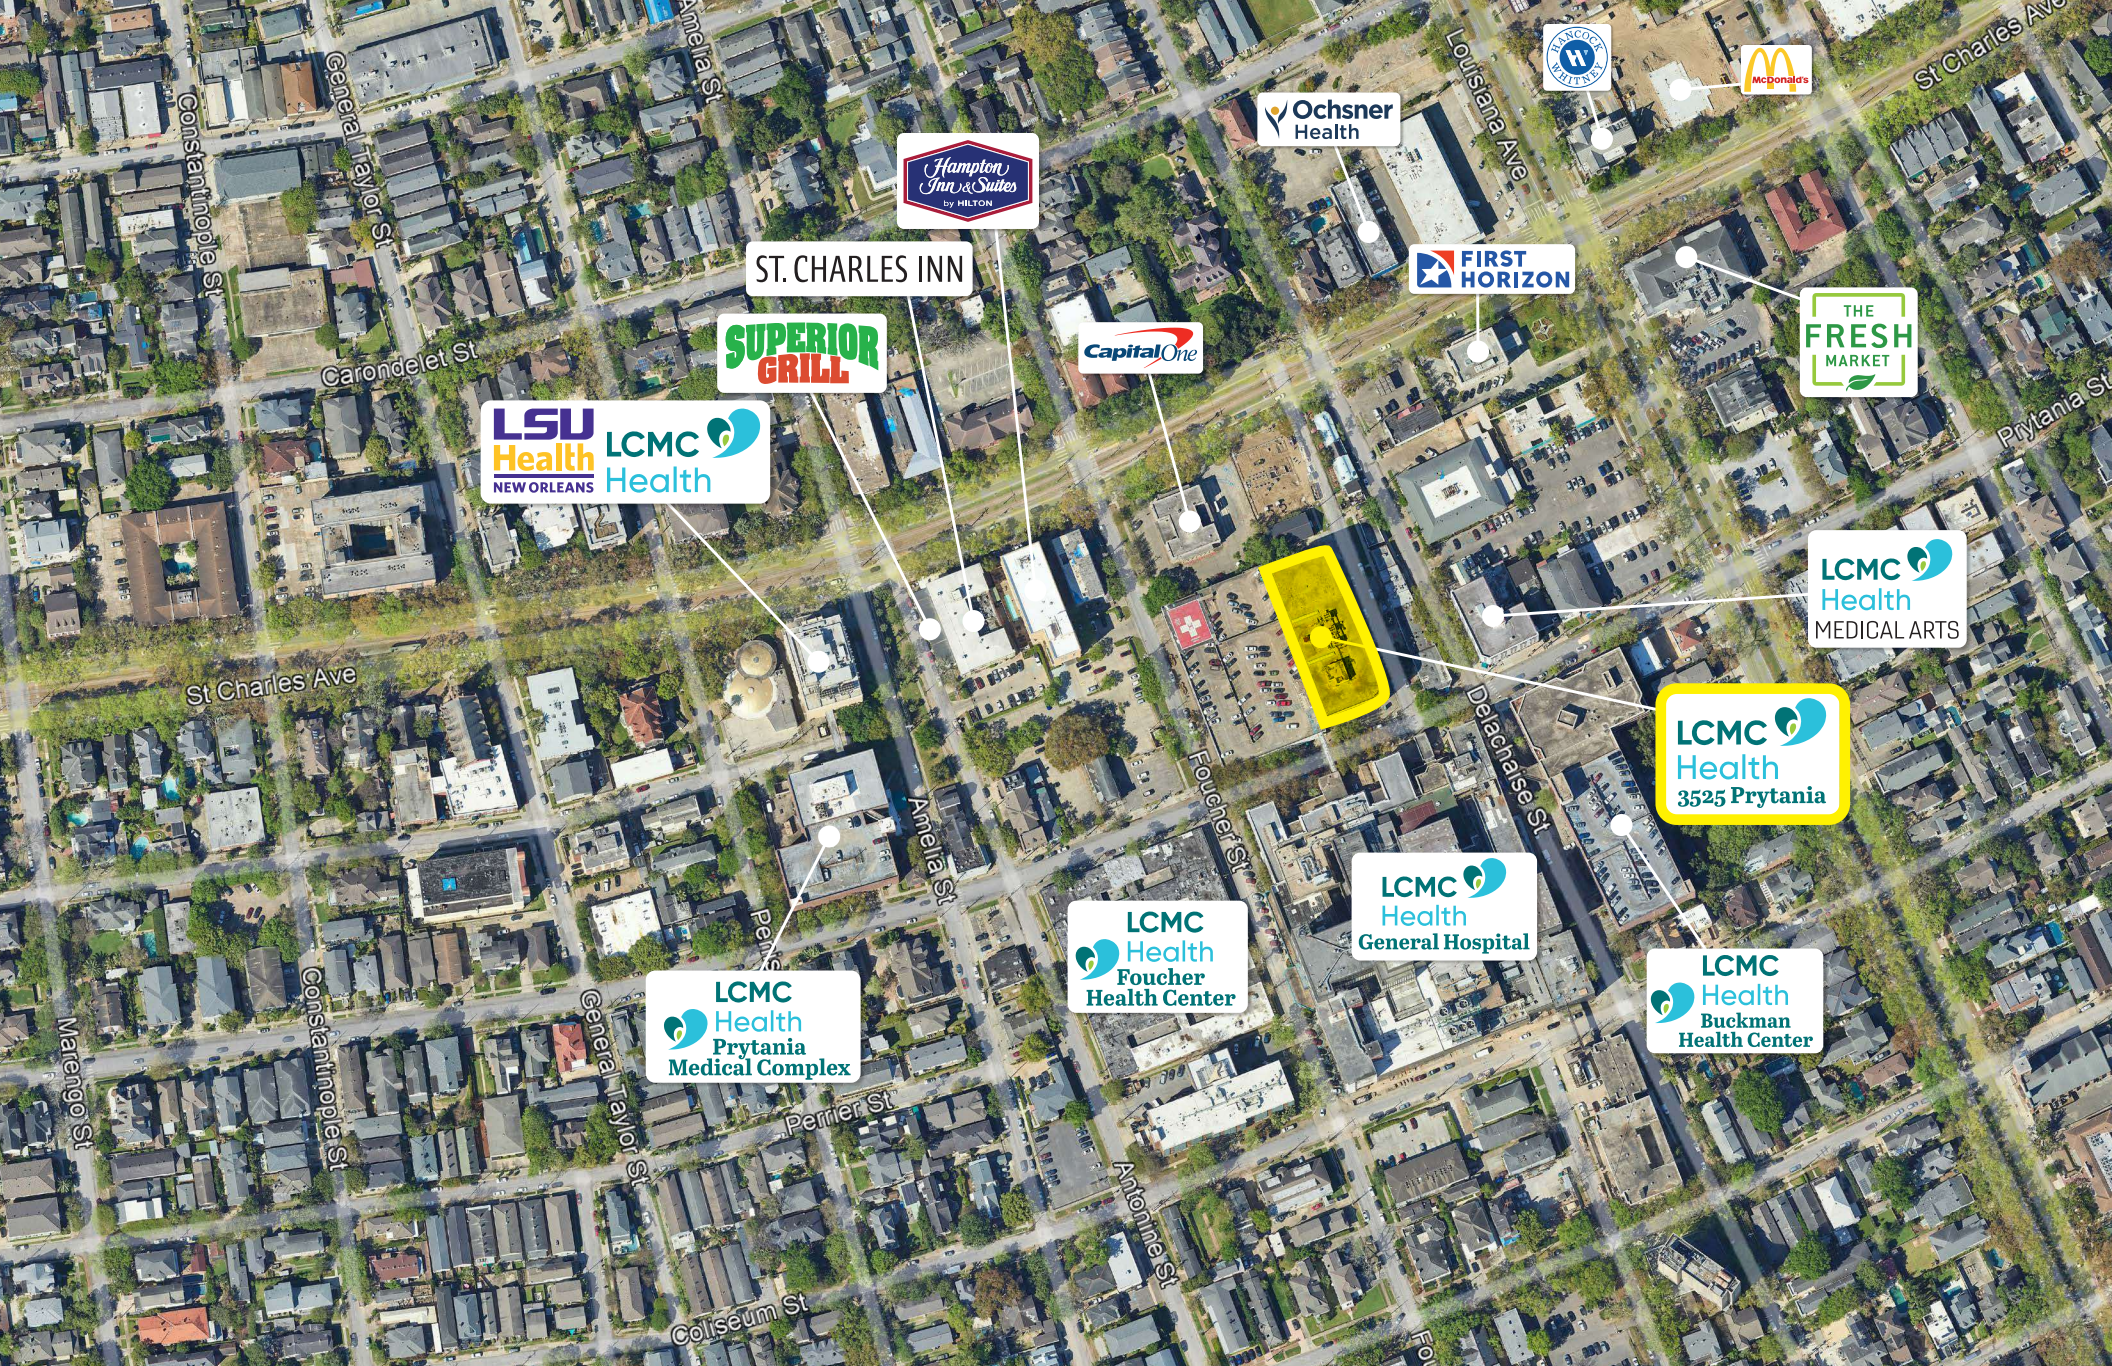





Stephanie Hilferty

504.620.0354

shilferty@srsa-realestate.com



DEMOGRAPHICS (DRIVE TIME)

INDICATORS	5 MINUTES	10 MINUTES	15 MINUTES
TOTAL POPULATION	32,170	103,209	266,497
DAYTIME POPULATION	34,216	171,515	361,796
TOTAL HOUSEHOLDS	16,605	47,161	122,859
MEDIAN HH INCOME	\$67,044	\$59,406	\$50,980
TOTAL BUSINESSES	2,298	9,526	19,403



Stephanie Hilferty

504.620.0354
shilferty@srsa-realestate.com

Customer Information Form

What Customers Need to Know When Working with Real Estate Brokers or Licensees

This document describes the various types of agency relationships that can exist in real estate transactions.

AGENCY means a relationship in which a real estate broker or licensee represents a client by the client's consent, whether expressed or implied, in an immovable property transaction. An agency relationship is formed when a real estate licensee works for you in your best interest and represents you. Agency relationships can be formed with buyers/sellers and lessors/lessees.

DESIGNATED AGENCY means the agency relationship that shall be presumed to exist when a licensee engaged in any real estate transaction, except as otherwise provided in LA R.S. 9:3891, is working with a client, unless there is a written agreement providing for a different relationship.

- The law presumes that the real estate licensee you work with is your designated agent, unless you have a written agreement otherwise.
- No other licensees in the office work for you, unless disclosed and approved by you.
- You should confine your discussions of buying/selling to your designated agent or agents only.

DUAL AGENCY means an agency relationship in which a licensee is working with both buyer and seller or both landlord and tenant in the same transaction. Such a relationship shall not constitute dual agency if the licensee is the seller of property that he/she owns or if the property is owned by a real estate business of which the licensee is the sole proprietor and agent. A dual agency relationship shall not be construed to exist in a circumstance in which the licensee is working with both landlord and tenant as to a lease that does not exceed a term of three years and the licensee is the landlord. Dual agency is allowed only when informed consent is presumed to have been given by any client who signed the dual agency disclosure form prescribed by the Louisiana Real Estate Commission. Specific duties owed to both buyer/seller and lessor/lessee are:

- To treat all clients honestly.
- To provide factual information about the property.
- To disclose all latent material defects in the property that are known to them.
- To help the buyer compare financing options.
- To provide information about comparable properties that have sold, so that both clients may make educated buying/selling decisions.
- To disclose financial qualifications to the buyer/lessee to the seller/lessor.
- To explain real estate terms.
- To help buyers/lessees arrange for property inspections
- To explain closing costs and procedures.

CONFIDENTIAL INFORMATION means information obtained by a licensee from a client during the term of a brokerage agreement that was made confidential by the written request or written instruction of the client or is information the disclosure of which could materially harm the position of the client, unless at any time any of the following occur:

- The client permits the disclosure by word or conduct.
- The disclosure is required by law or would reveal serious defect.
- The information became public from a source other than the licensee.

By signing below, you acknowledge that you have read and understand this form and that you are authorized to sign this form in the capacity in which you have signed.



AgencyForm Rev. 05/21

Buyer/Lessee:

By: _____

Title: _____

Date: _____

Licensee: _____

Date: _____

Seller/Lessor:

By: _____

Title: _____

Date: _____

Licensee: _____

Date: _____



Stephanie Hilferty

504.620.0354

shilferty@srsa-realestate.com