



800 BUILDING
SUITE 404

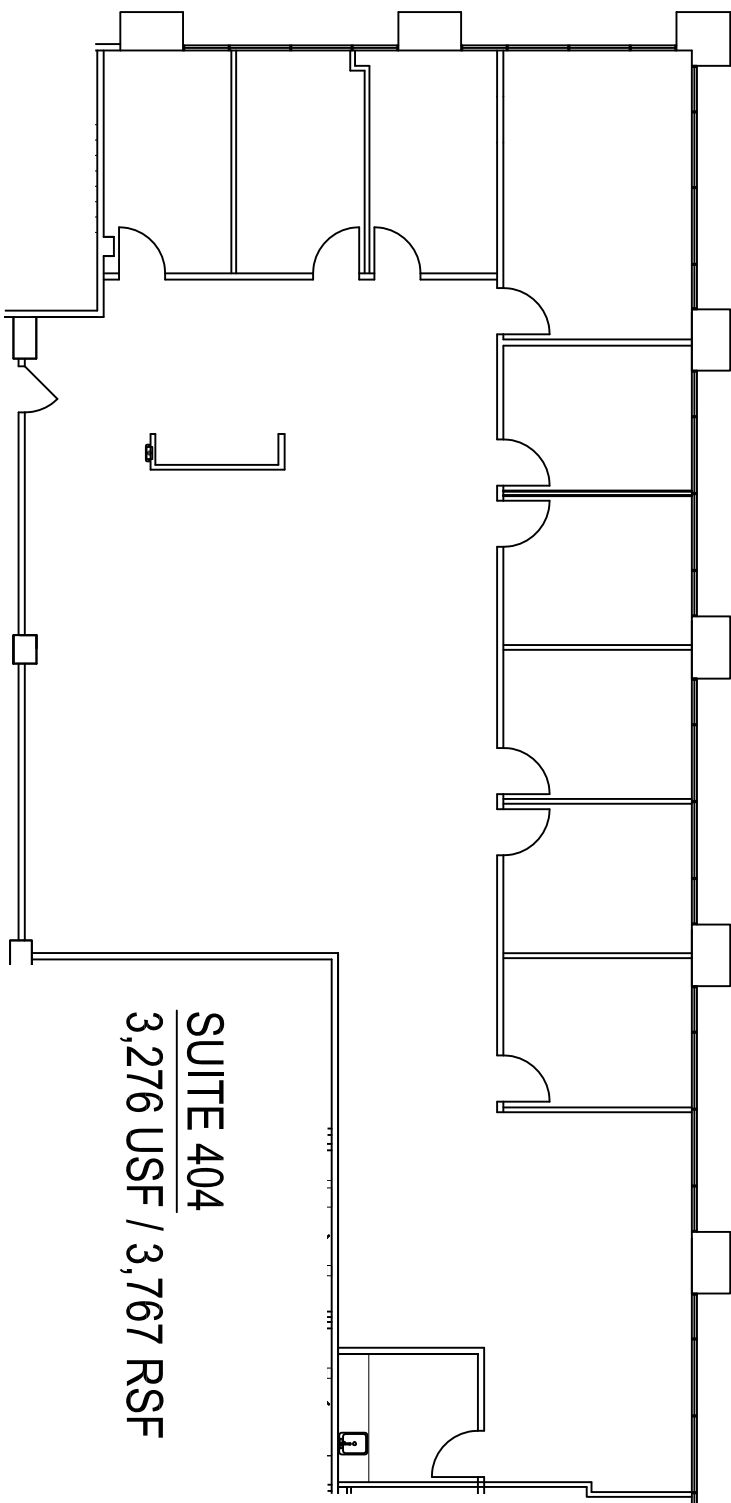

SUITE 404
3,276 USF / 3,767 RSF

SUITE 404

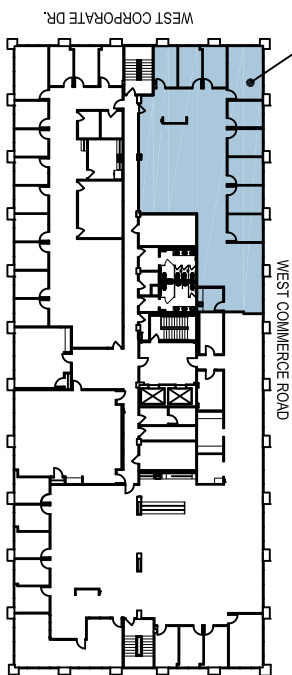

FOURTH FLOOR KEY PLAN
NOT TO SCALE

PROJECT NO.	18060
DATE ISSUED:	31 MAY 2018
REVISION:	
REVISION:	
REVISION:	
DRAWN BY:	JMW
CHECKED BY:	CEV
FLOOR:	

4TH FLOOR

SUITE
SUITE 404

SHEET: