




# EVACUATION PLAN



IN THE EVENT OF AN INCIDENT IN THE SCHOOL PLEASE USE -  
**ASSEMBLY POINT A (MAIN CARPARK)**

- Zone 1
- Zone 2
- Zone 3
- Zone 4
- Zone 5
- Zone 6
- Zone 7

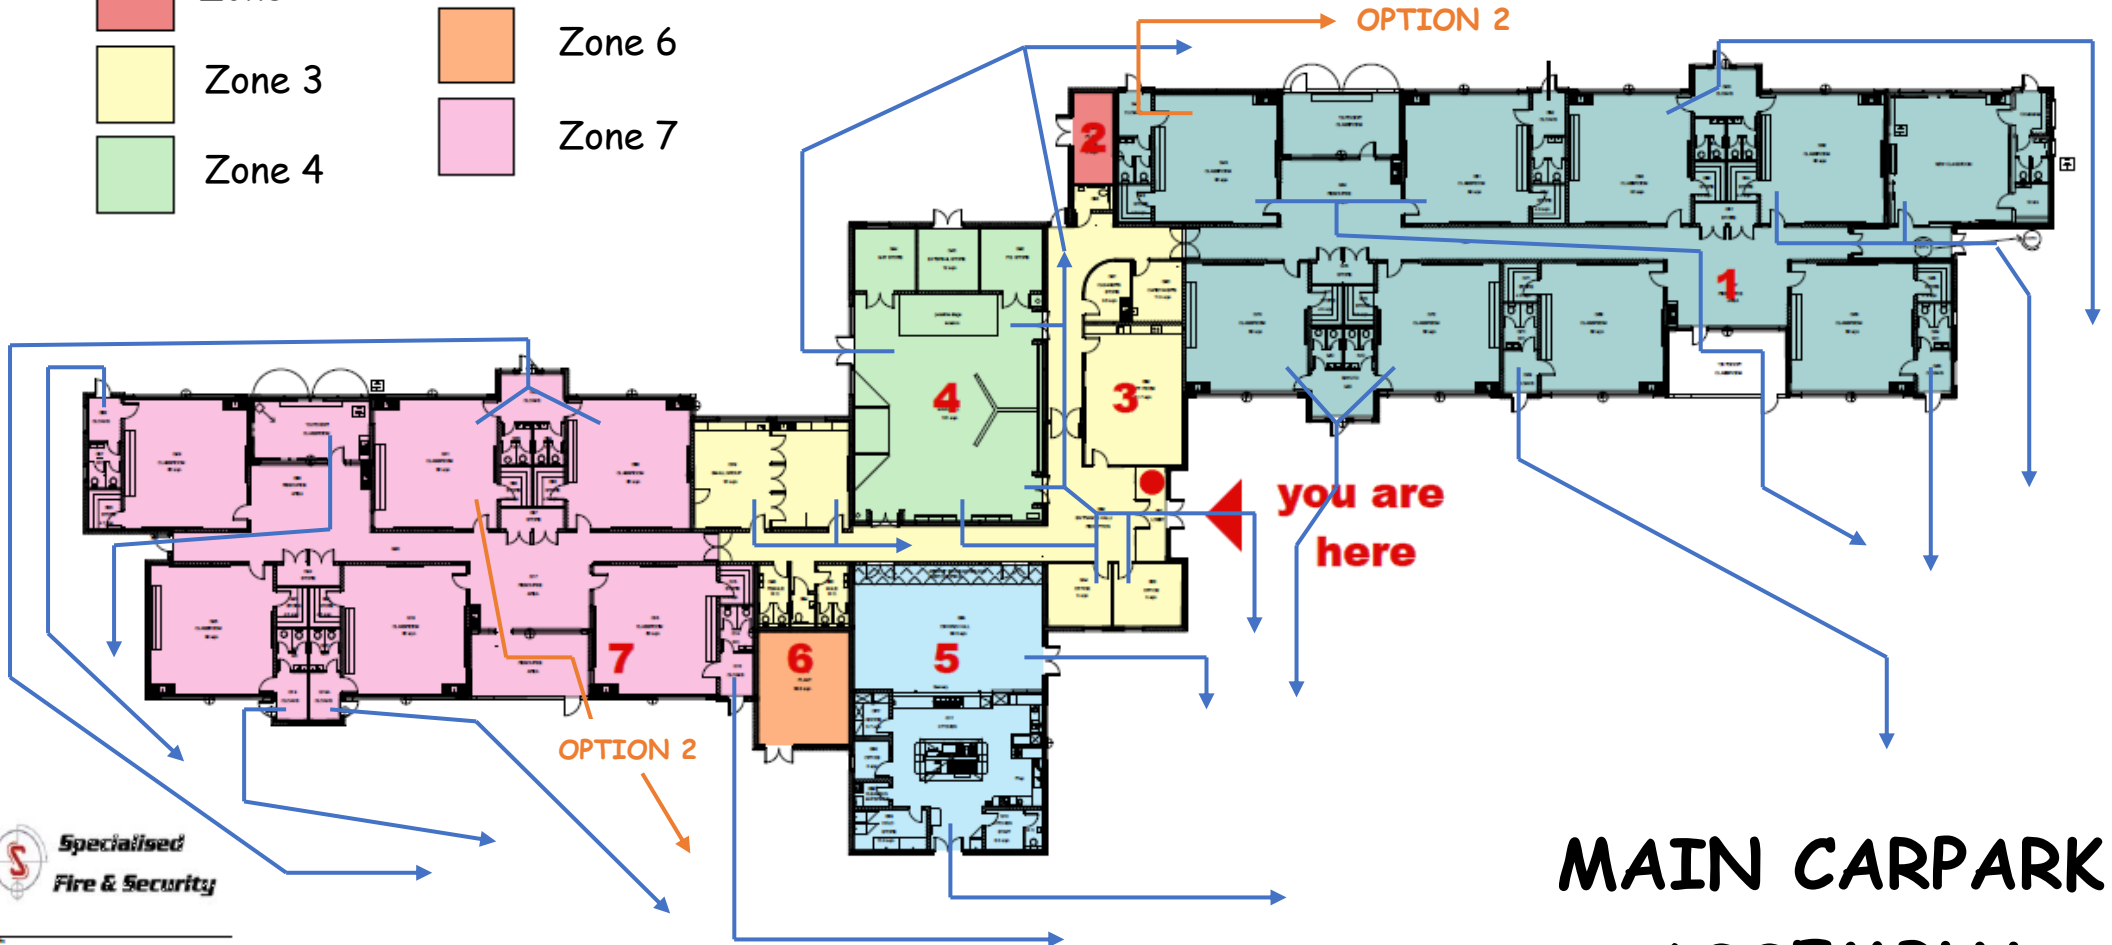

**MAIN CARPARK  
ASSEMBLY  
POINT A**



Project: CAMP HILL PRIMARY SCHOOL BALLYMENA			
Title: FIRE INSTALLATION ZONE CHART			
Date: 12/10/16	Scale: as shown	Drawn by: DL	Checked by: JM
Project no: 220	Drawing no: FZ01	Revision: 0	