


# TOP FIELD/ BACK PATH ASSEMBLY POINT B

## EVACUATION PLAN

IN THE EVENT OF AN INCIDENT  
AT THE FRONT OF THE SCHOOL PLEASE USE -  
ASSEMBLY POINT B (TOP FIELD/BACKPATH)

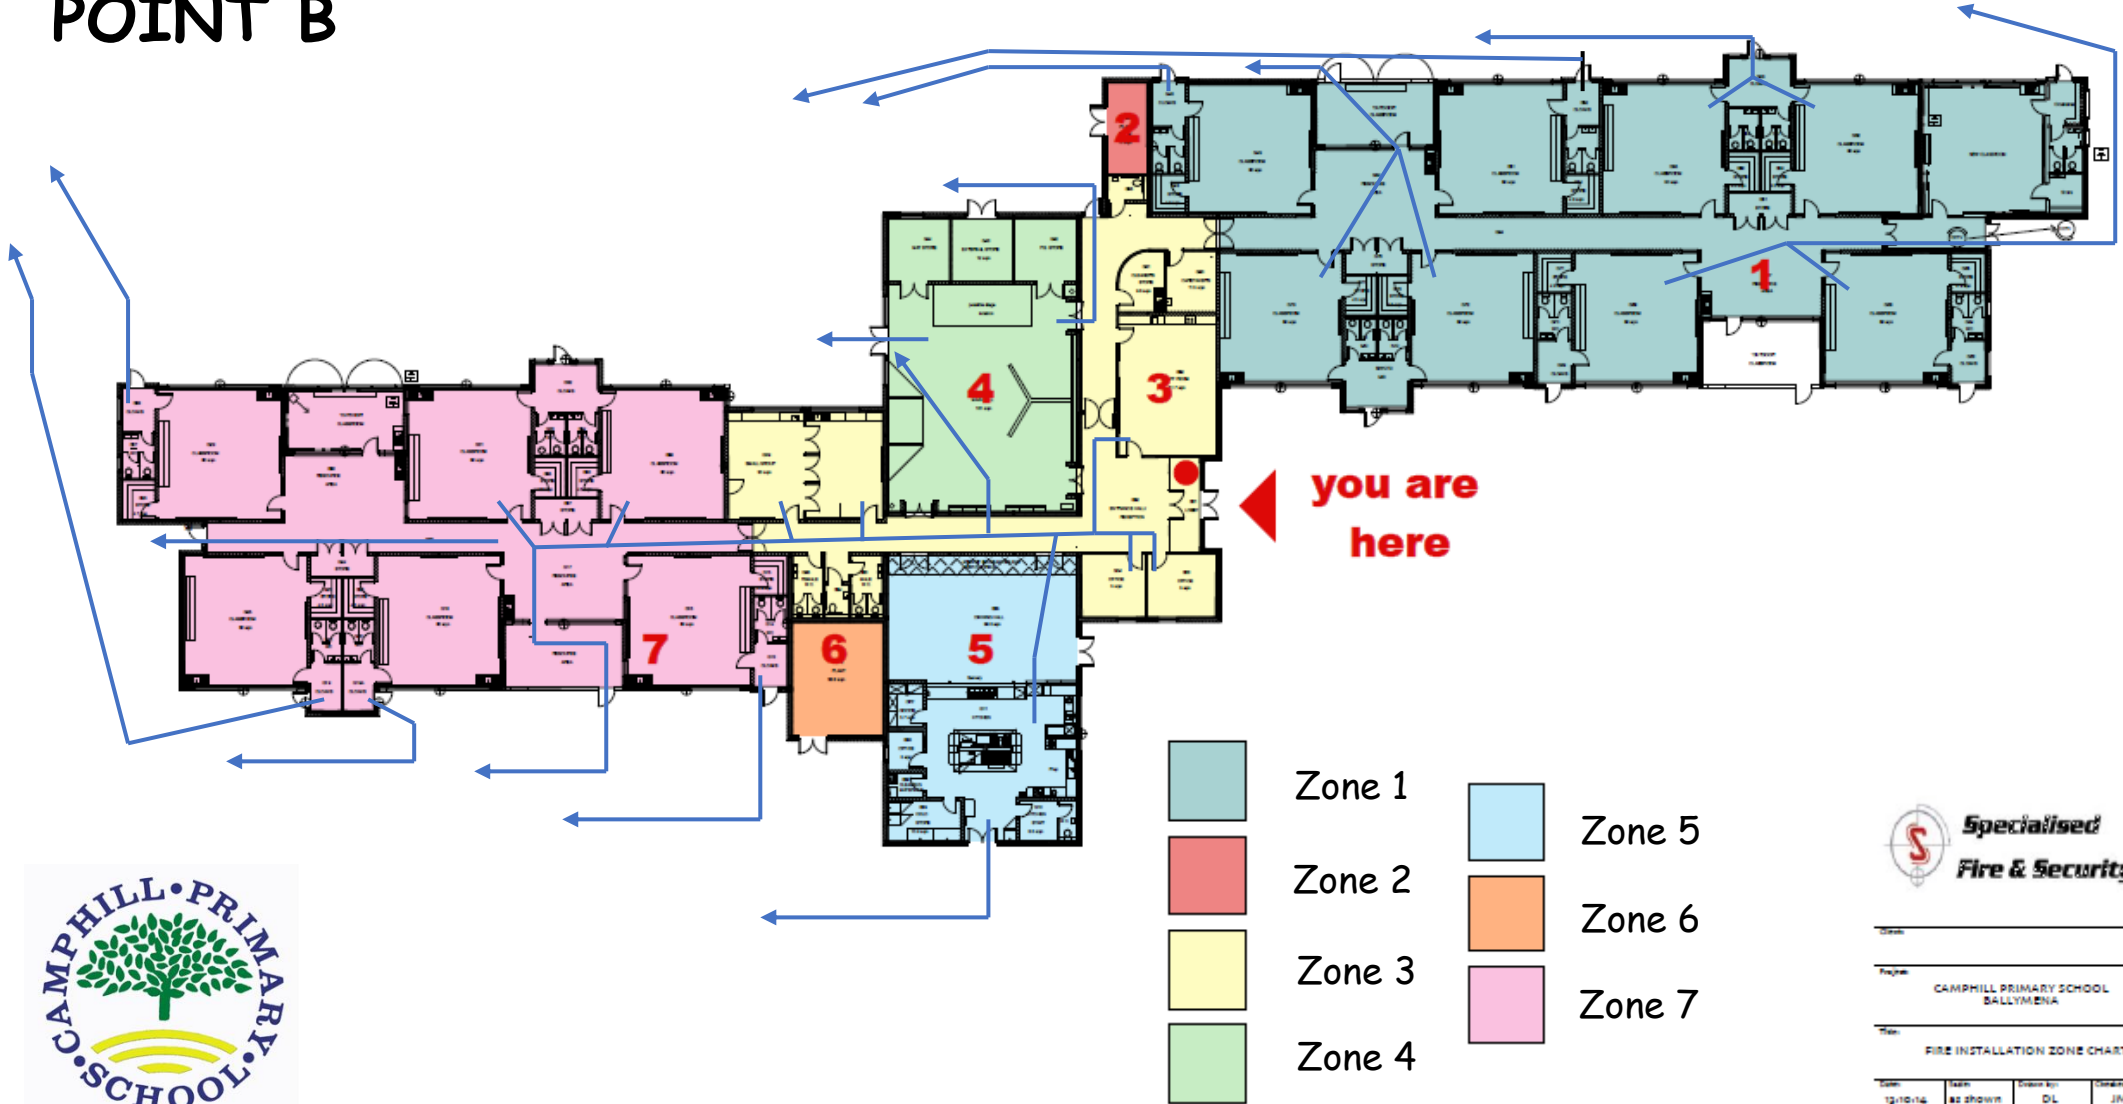

- Zone 1
- Zone 2
- Zone 3
- Zone 4
- Zone 5
- Zone 6
- Zone 7



**Specialised Fire & Security**

Client: \_\_\_\_\_

Project: CAMP HILL PRIMARY SCHOOL BALLYMENA

Plan: FIRE INSTALLATION ZONE CHART

Date: 15/10/14	Drawn by: AS	Checked by: DIL	Designed by: JMS
Project no: 220	Drawing no: FZ01	©	