




MATCHLINE SEE SHEET 2/6

PLAN VIEW SCALE 1 : 50

KEYED NOTES:

1. INSTALL BICYCLE BLVD SYMBOL PVMT MARKING
2. INSTALL SHARROW
3. INSTALL BIKE BLVD SIGN
4. REMOVE AND REPLACE SPEED LIMIT SIGN(S)
5. REMOVE AND REPLACE STREET NAME SIGN(S)
6. REPLACE STREET NAME SIGN(S) LOCATED ON MASTARM, REMOVE AND SALVAGE EXISTING STREET NAME SIGN(S)
7. ERADICATE CENTERLINE STRIPING & RESTRIPE DUAL LINES WITH THERMOPLASTIC
8. ERADICATE AND RE-STRIPED CROSSWALKS WITH THERMOPLASTIC
9. INSTALL NEW SPEED LIMIT SIGN AND POST
10. INSTALL NEW WAYFINDING SIGN AND POST



CITY OF ALBUQUERQUE DEPARTMENT OF MUNICIPAL DEVELOPMENT ENGINEERING DIVISION		
TITLE: BUENA VISTA BICYCLE BOULEVARD		
NOT FOR CONSTRUCTION	DESIGNED BY: JOSEF JANSEN	Mo./Day/Yr. 2/14/19
	REVIEWED BY:	
City Project No. 452292	Zone Map No. L-15	Sheet 1 Of 6



MATCHLINE SEE SHEET 1/6


MATCHLINE SEE SHEET 3/6

PLAN VIEW SCALE 1 : 50

KEYED NOTES:

1. INSTALL BICYCLE BLVD SYMBOL PVMT MARKING
2. INSTALL SHARROW
3. INSTALL BIKE BLVD SIGN
4. REMOVE AND REPLACE SPEED LIMIT SIGN(S)
5. REMOVE AND REPLACE STREET NAME SIGN(S)
6. REPLACE STREET NAME SIGN(S) LOCATED ON MASTARM, REMOVE AND SALVAGE EXISTING STREET NAME SIGN(S)
7. ERADICATE CENTERLINE STRIPING & RESTRIPE DUAL LINES WITH THERMOPLASTIC
8. ERADICATE AND RE-STRIPE CROSSWALKS WITH THERMOPLASTIC
9. INSTALL NEW SPEED LIMIT SIGN AND POST
10. INSTALL NEW WAYFINDING SIGN AND POST



CITY OF ALBUQUERQUE DEPARTMENT OF MUNICIPAL DEVELOPMENT ENGINEERING DIVISION		
TITLE: BUENA VISTA BICYCLE BOULEVARD		
NOT FOR CONSTRUCTION	DESIGNED BY: JOSEF JANSEN	LAST DESIGN UPDATE
	REVIEWED BY:	
City Project No. 452292	Zone Map No. L-15, K-15	Sheet 2
		Of 6

Mo./Day/Yr.
2/14/19

MATCHLINE SEE SHEET 2/6




MATCHLINE SEE SHEET 4/6

KEYED NOTES:

1. INSTALL BICYCLE BLVD SYMBOL PVMT MARKING
2. INSTALL SHARROW
3. INSTALL BIKE BLVD SIGN
4. REMOVE AND REPLACE SPEED LIMIT SIGN(S)
5. REMOVE AND REPLACE STREET NAME SIGN(S)
6. REPLACE STREET NAME SIGN(S) LOCATED ON MASTARM, REMOVE AND SALVAGE EXISTING STREET NAME SIGN(S)
7. ERADICATE CENTERLINE STRIPING & RESTRIPE DUAL LINES WITH THERMOPLASTIC
8. ERADICATE AND RE-STRIPED CROSSWALKS WITH THERMOPLASTIC
9. INSTALL NEW SPEED LIMIT SIGN AND POST
10. INSTALL NEW WAYFINDING SIGN AND POST

PLAN VIEW SCALE 1 : 50



CITY OF ALBUQUERQUE DEPARTMENT OF MUNICIPAL DEVELOPMENT ENGINEERING DIVISION			
TITLE: BUENA VISTA BICYCLE BOULEVARD			
NOT FOR CONSTRUCTION	DESIGNED BY: JOSEF JANSEN	LAST DESIGN UPDATE Mo./Day/Yr. 2/14/19	
	REVIEWED BY:		
City Project No. 452292	Zone Map No. K-15	Sheet 3	Of 6



PLAN VIEW SCALE 1 : 50

KEYED NOTES:

1. INSTALL BICYCLE BLVD SYMBOL PVMT MARKING
2. INSTALL SHARROW
3. INSTALL BIKE BLVD SIGN
4. REMOVE AND REPLACE SPEED LIMIT SIGN(S)
5. REMOVE AND REPLACE STREET NAME SIGN(S)
6. REPLACE STREET NAME SIGN(S) LOCATED ON MASTARM, REMOVE AND SALVAGE EXISTING STREET NAME SIGN(S)
7. ERADICATE CENTERLINE STRIPING & RESTRIPE DUAL LINES WITH THERMOPLASTIC
8. ERADICATE AND RE-STRIPE CROSSWALKS WITH THERMOPLASTIC
9. INSTALL NEW SPEED LIMIT SIGN AND POST
10. INSTALL NEW WAYFINDING SIGN AND POST



CITY OF ALBUQUERQUE DEPARTMENT OF MUNICIPAL DEVELOPMENT ENGINEERING DIVISION			
TITLE: BUENA VISTA BICYCLE BOULEVARD			
NOT FOR CONSTRUCTION	DESIGNED BY: JOSEF JANSEN	LAST DESIGN UPDATE	Mo./Day/Yr. 2/14/19
	REVIEWED BY:		
City Project No. 452292	Zone Map No. K-15	Sheet 4	Of 6

MATCHLINE SEE SHEET 3/6

MATCHLINE SEE SHEET 5/6



MATCHLINE SEE SHEET 4/6


MATCHLINE SEE SHEET 6/6


PLAN VIEW SCALE 1 : 50

KEYED NOTES:

1. INSTALL BICYCLE BLVD SYMBOL PVMT MARKING
2. INSTALL SHARROW
3. INSTALL BIKE BLVD SIGN
4. REMOVE AND REPLACE SPEED LIMIT SIGN(S)
5. REMOVE AND REPLACE STREET NAME SIGN(S)
6. REPLACE STREET NAME SIGN(S) LOCATED ON MASTARM, REMOVE AND SALVAGE EXISTING STREET NAME SIGN(S)
7. ERADICATE CENTERLINE STRIPING & RESTRIPE DUAL LINES WITH THERMOPLASTIC
8. ERADICATE AND RE-STRIPING CROSSWALKS WITH THERMOPLASTIC
9. INSTALL NEW SPEED LIMIT SIGN AND POST
10. INSTALL NEW WAYFINDING SIGN AND POST



CITY OF ALBUQUERQUE DEPARTMENT OF MUNICIPAL DEVELOPMENT ENGINEERING DIVISION			
TITLE: BUENA VISTA BICYCLE BOULEVARD			
NOT FOR CONSTRUCTION	DESIGNED BY: JOSEF JANSEN	LAST DESIGN UPDATE Mo./Day/Yr. 2/14/19	
	REVIEWED BY:		
City Project No. 452292	Zone Map No. K-15	Sheet 5	Of 6

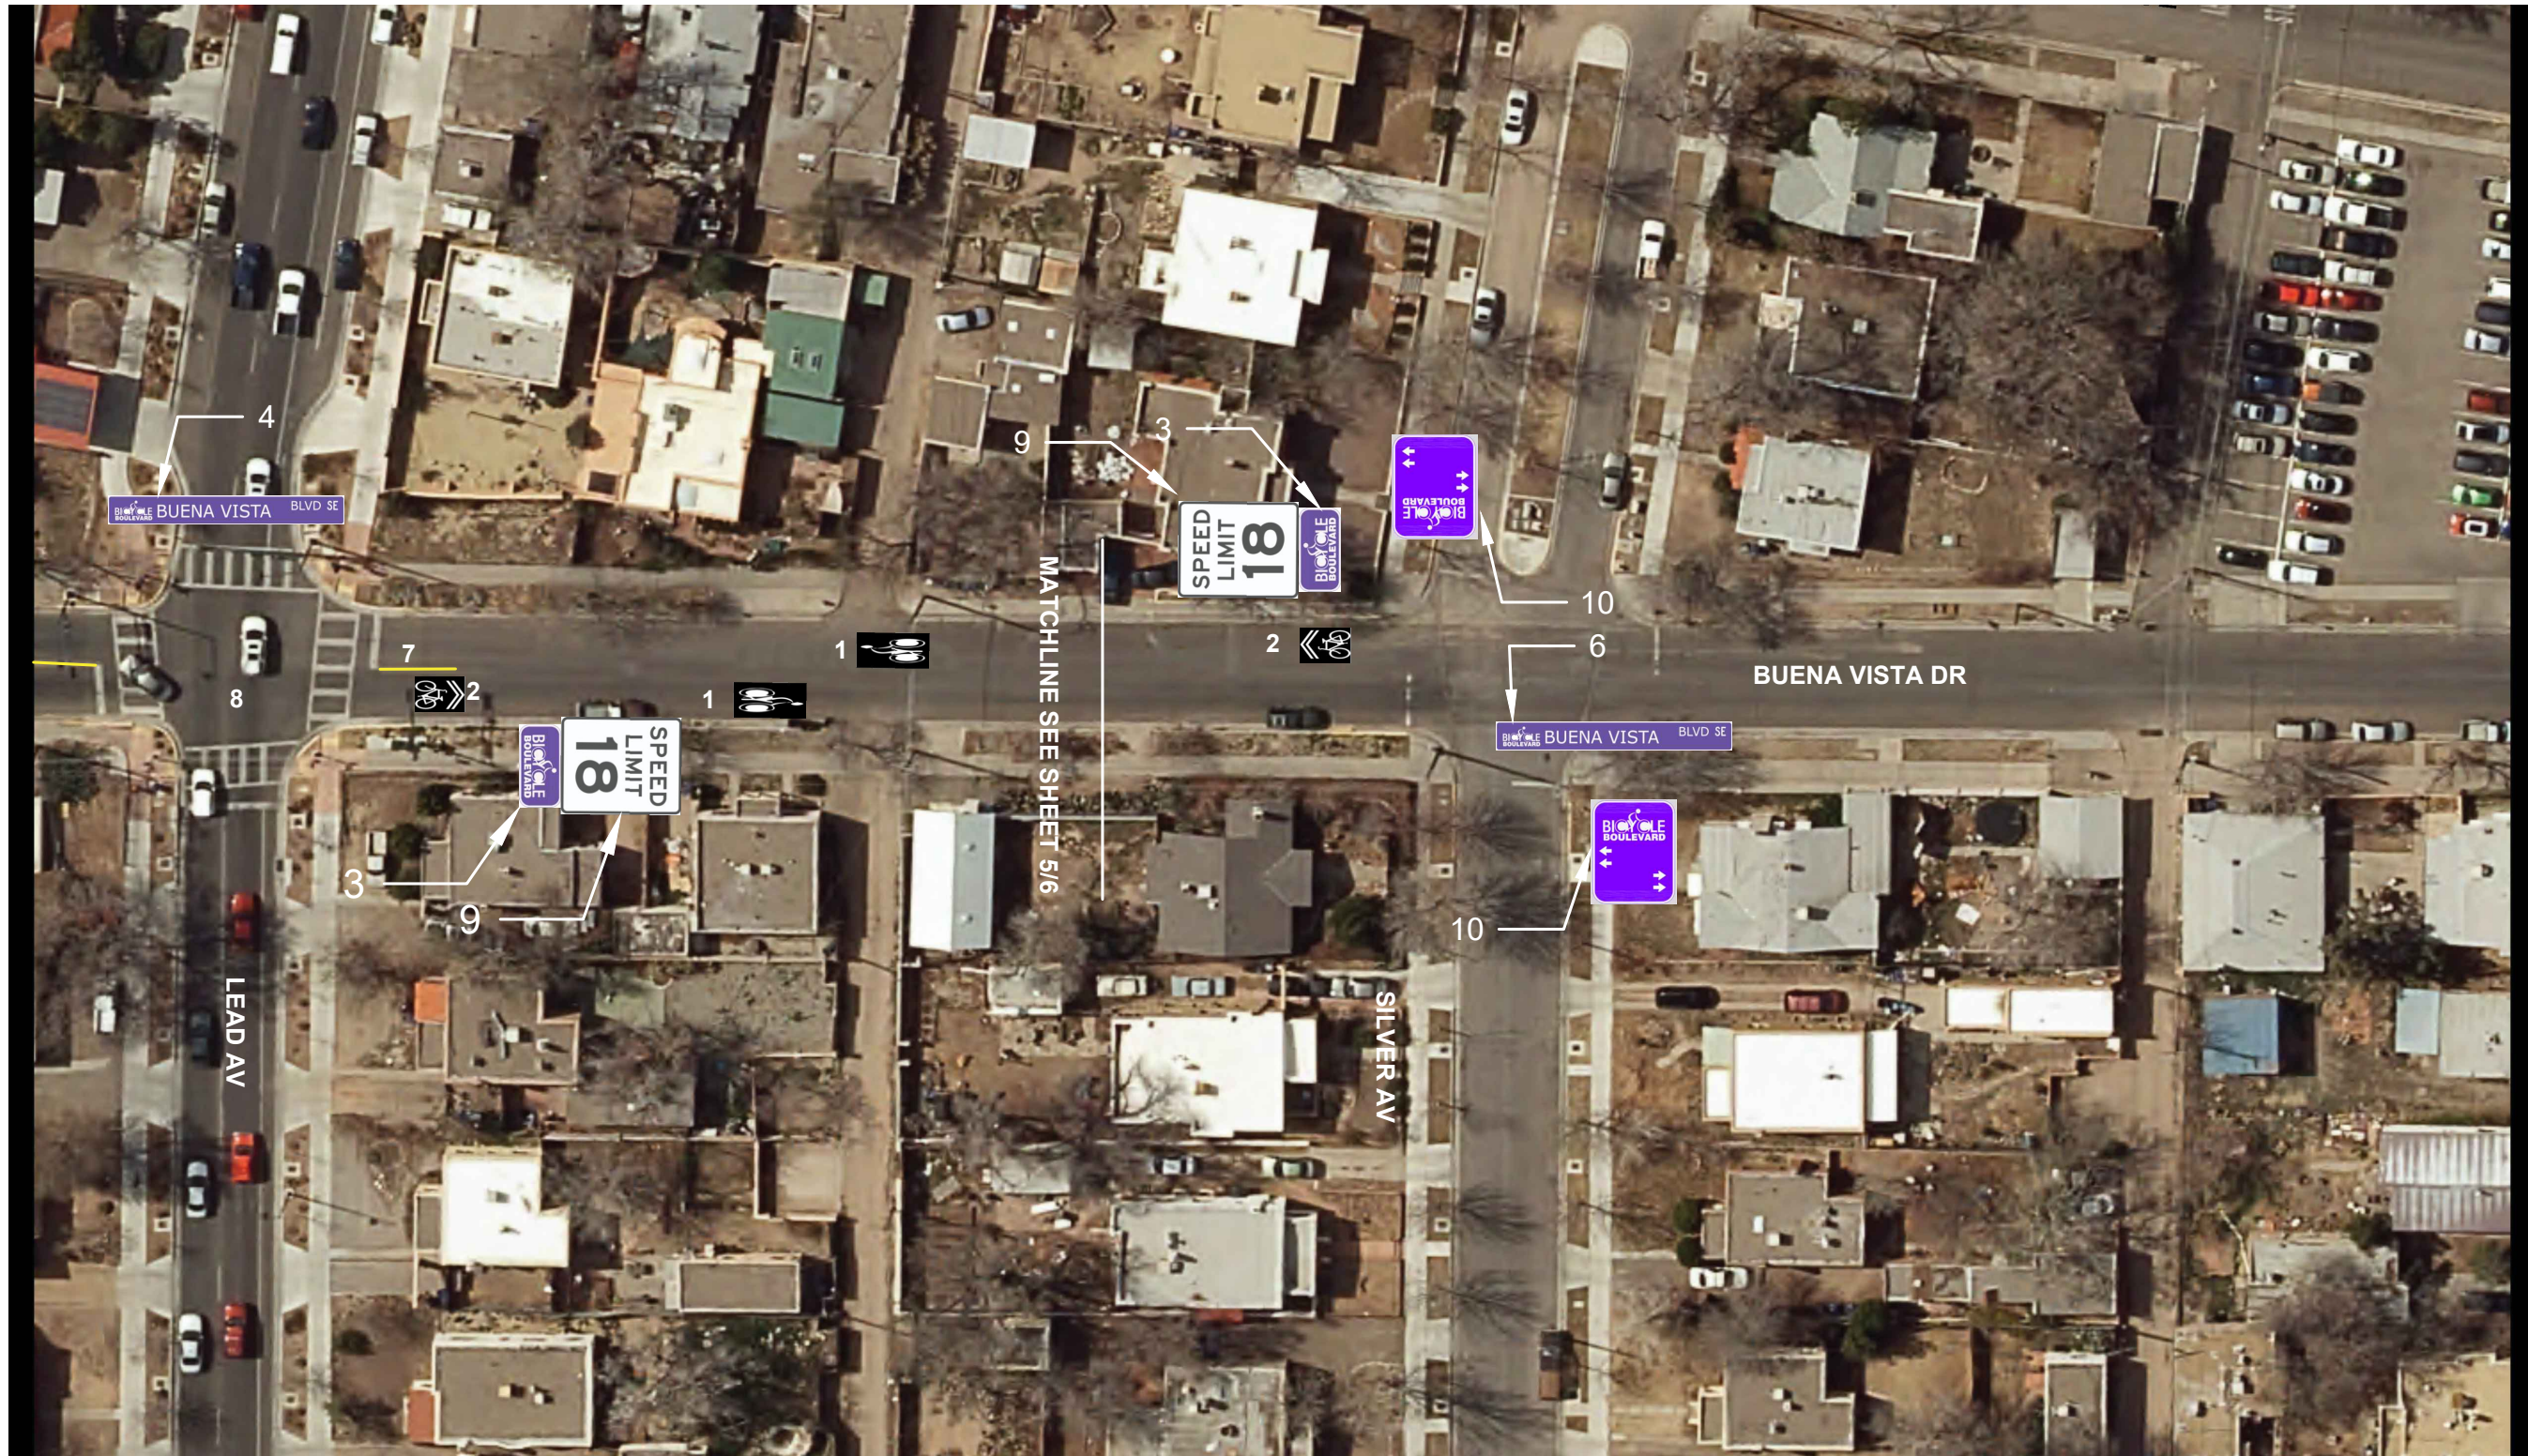


PLAN VIEW SCALE 1 : 50

KEYED NOTES:

1. INSTALL BICYCLE BLVD SYMBOL PVMT MARKING
2. INSTALL SHARROW
3. INSTALL BIKE BLVD SIGN
4. REMOVE AND REPLACE SPEED LIMIT SIGN(S)
5. REMOVE AND REPLACE STREET NAME SIGN(S)
6. REPLACE STREET NAME SIGN(S) LOCATED ON MASTARM, REMOVE AND SALVAGE EXISTING STREET NAME SIGN(S)
7. ERADICATE CENTERLINE STRIPING & RESTRIPE DUAL LINES WITH THERMOPLASTIC
8. ERADICATE AND RE-STRIPED CROSSWALKS WITH THERMOPLASTIC
9. INSTALL NEW SPEED LIMIT SIGN AND POST
10. INSTALL NEW WAYFINDING SIGN AND POST



CITY OF ALBUQUERQUE DEPARTMENT OF MUNICIPAL DEVELOPMENT ENGINEERING DIVISION		
TITLE: BUENA VISTA BICYCLE BOULEVARD		
NOT FOR CONSTRUCTION	DESIGNED BY: JOSEF JANSEN	LAST DESIGN UPDATE Mo./Day/Yr. 2/14/19
	REVIEWED BY:	
City Project No. 452292	Zone Map No. K-15	Sheet 6
		Of 6