


RELEVUE PARTER
Cabinet medical,
str. Baita nr. 9
sc. 1:100

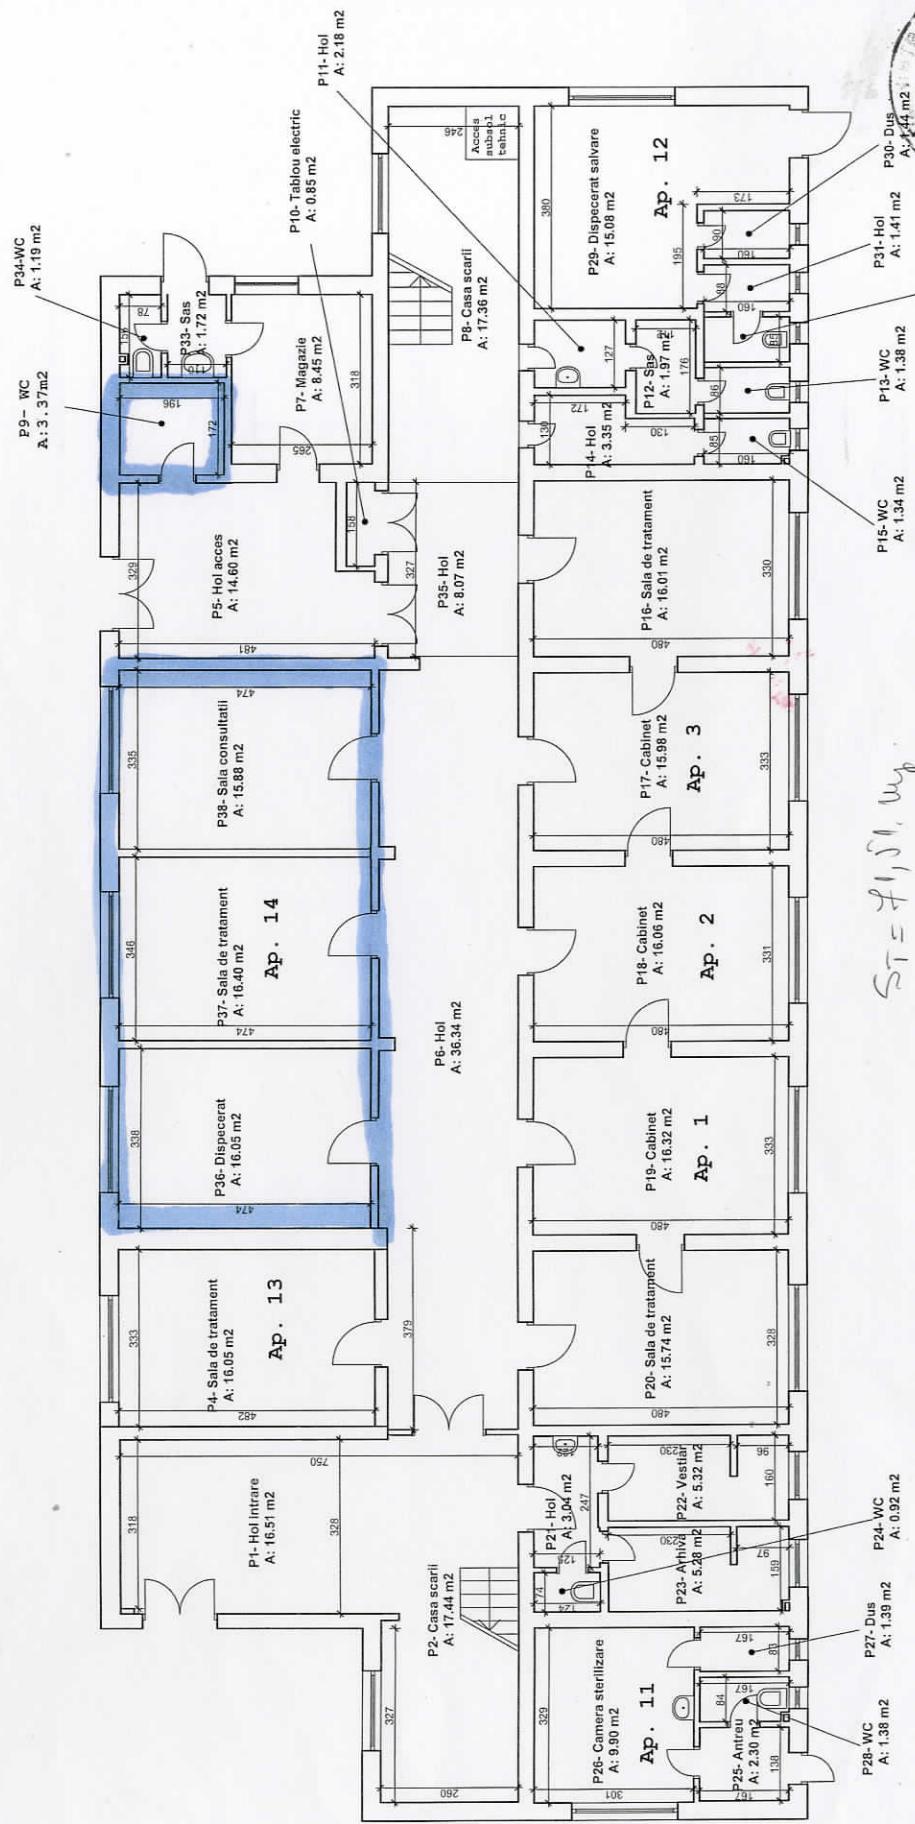

Intocmit:
Bondor Claudiu
Aut. Cj 106

