


ALEXA  
LA KEY - - / 2023

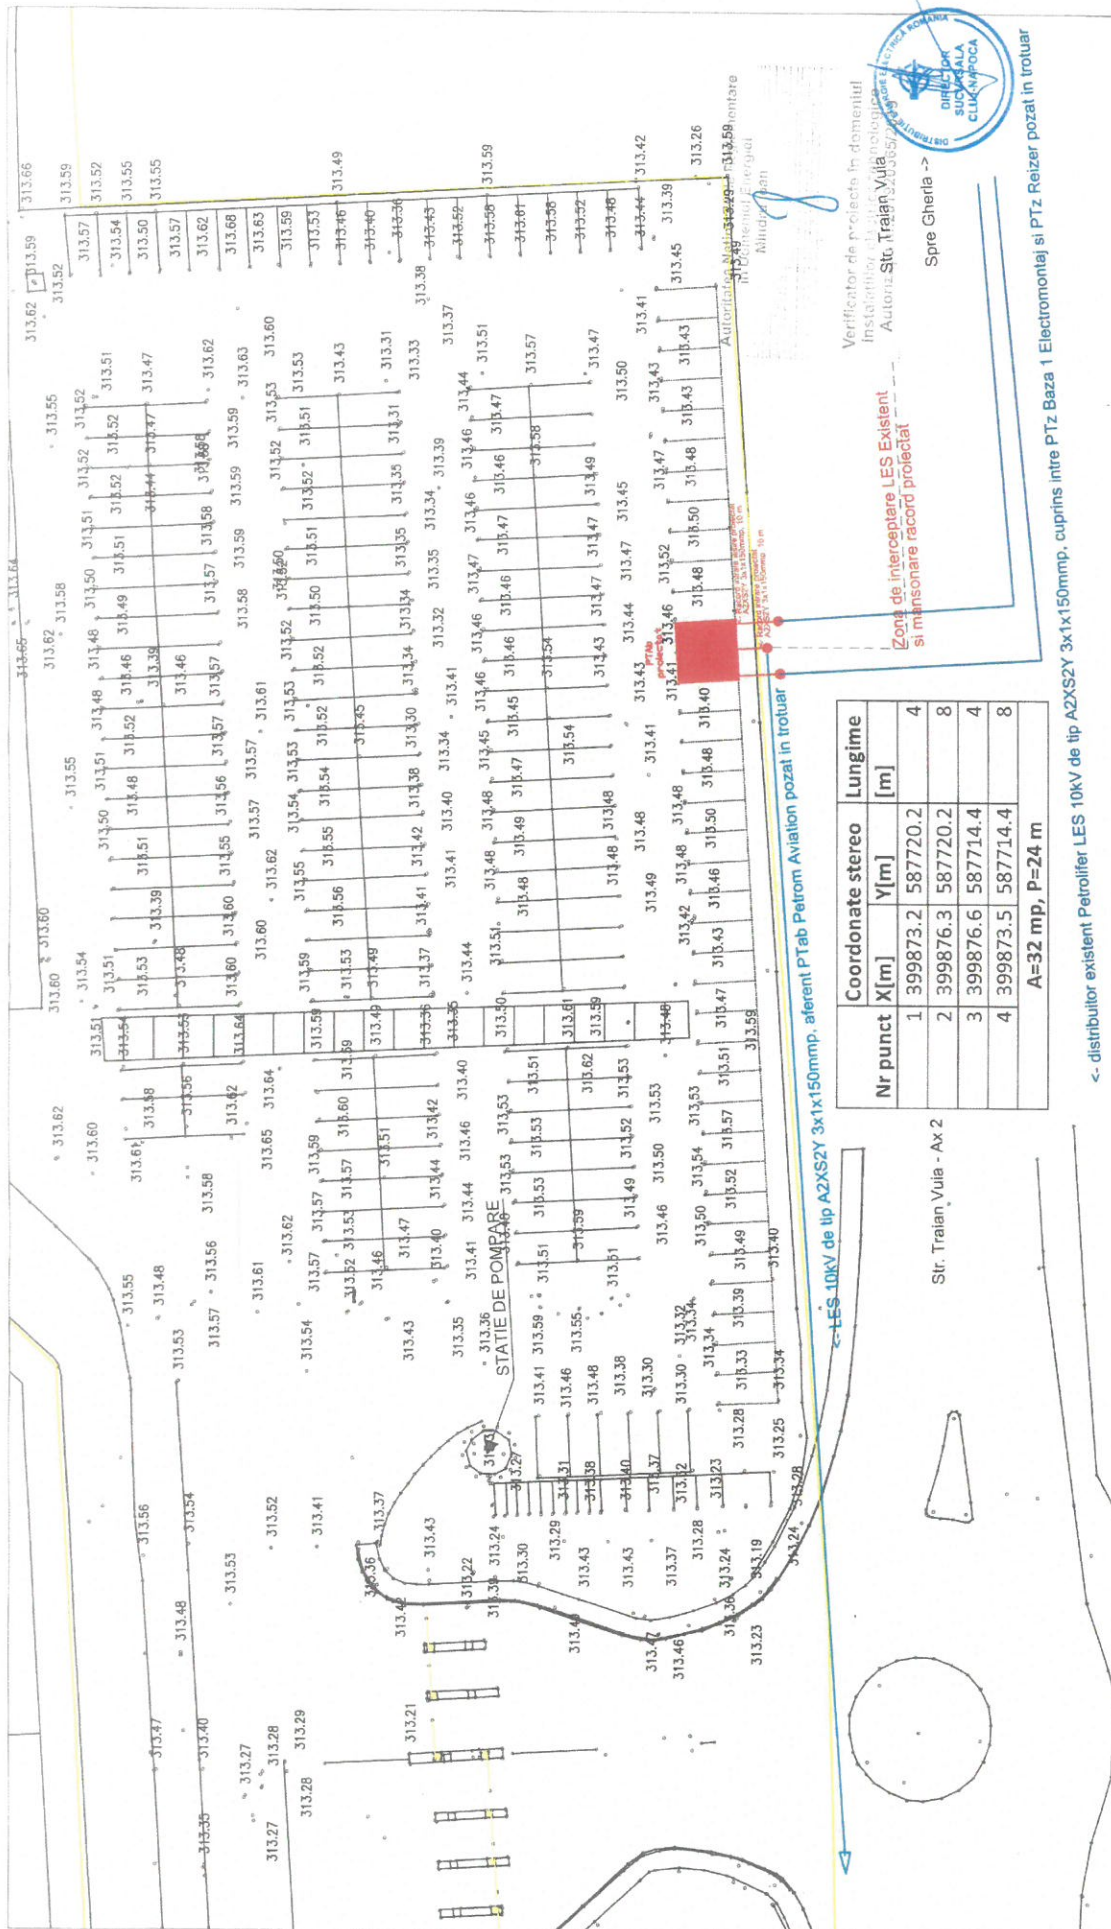

Nr punct	X [m]	Y [m]	Lungime [m]
1	399873.2	587720.2	4
2	399876.3	587720.2	8
3	399876.6	587714.4	4
4	399873.5	587714.4	8

A=32 mp, P=24 m

Legenda:

- Limite existente
- LES 10 kV existent
- LES 10 kV existent
- LES 10 kV proiectat



Verificator de proiecte in domeniul  
Instalatiilor electrice si electrotehnice  
Autoritate Str. Traian Vuia  
Noiembrie 2023

Spre Gherla ->

VERIFICATOR	NUME	SEMINATURA	CERINTA	REFERATIE/PERTIZA	NR./DATA
PROIECTANT:	SC ELRON ELECTRO SRL				Proiect nr.
	str. Raspoiedi nr. 3, ap. 15, Cluj - Napoca			GOTO PARKING SRL	8/2022
	tel/fax: 0742.055.225/0364.816.327				
SPECIFICATIE	NUME	SEMINATURA	SCARA		Faza:
SEF PROIECT	ING. NICOLAE COJAN				PTI
PROIECTAT	ING. NICOLAE COJAN		DATA		Planşa nr.
DESEINAT	ING. NICOLAE COJAN		09.2022		IE 2
					Plan de situatie proiectat



<- distribuitor existent Petrolifer LES 10KV de tip AZXSZY 3x1x150mp. cuprins intre PTZ Baza 1 Electromotaj si PTZ Reizer pozat in trotuar