

Cuadro de Superficies


	UTIL	CONSTRUIDA		Terrazas	chill-out	Jardin
		Cerrada	Porches y Terrazas			
Sótano	166,72	203,60				33,41
Baja	102,16	128,20	16,31	60,36	9,20	35,50
Primera	70,15	96,16		60,68		192,30
TOTAL	339,03	427,96	16,31	121,04		261,21

Escala: 1/100
0 1 2 5

Fecha: 03-04-2020

VILLA - MARYVILLA
CALP

PLANO:
01
SÓTANO

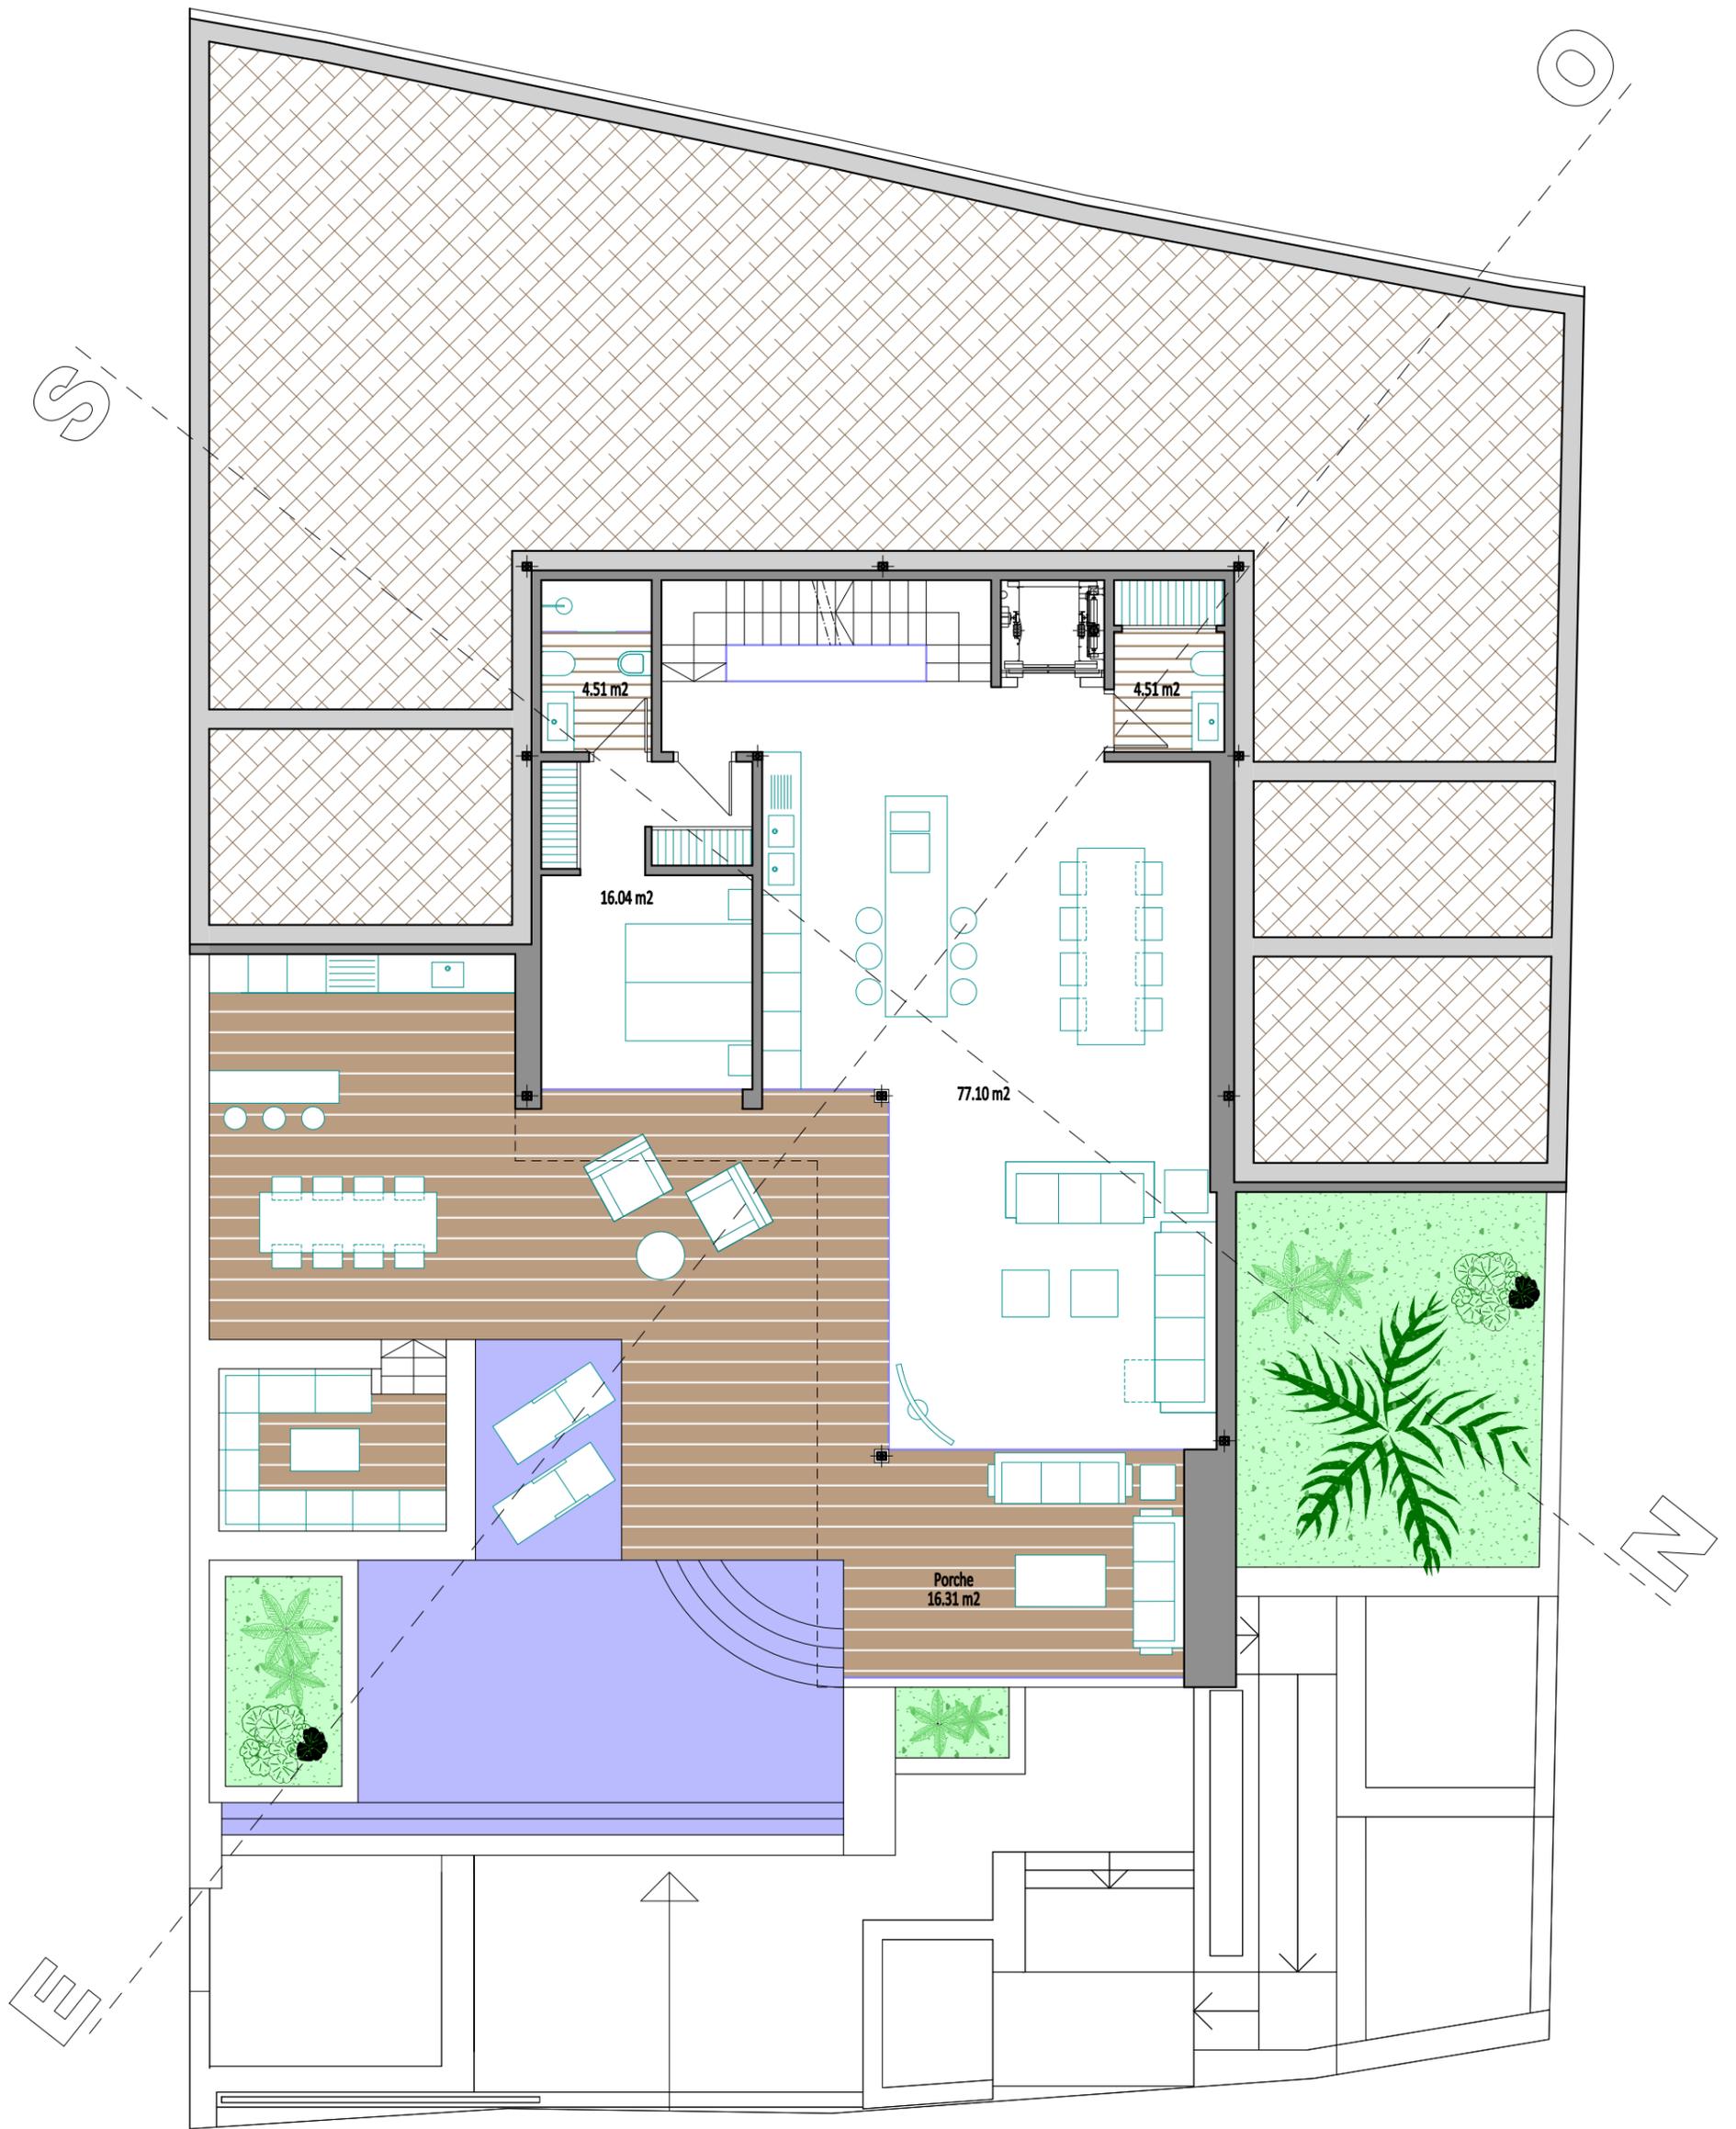


Cuadro de Superficies						
	UTIL	CONSTRUIDA		Terrazas	chill-out	Jardin
		Cerrada	Porches y Terrazas			
Sótano	166,72	203,60				33,41
Baja	102,16	128,20	16,31	60,36	9,20	35,50
Primera	70,15	96,16		60,68		192,30
TOTAL	339,03	427,96	16,31	121,04		261,21

Escala: 1/100
0 1 2 5

Fecha: 03-04-2020

VILLA - MARYVILLA
CALP

PLANO:
02
BAJA

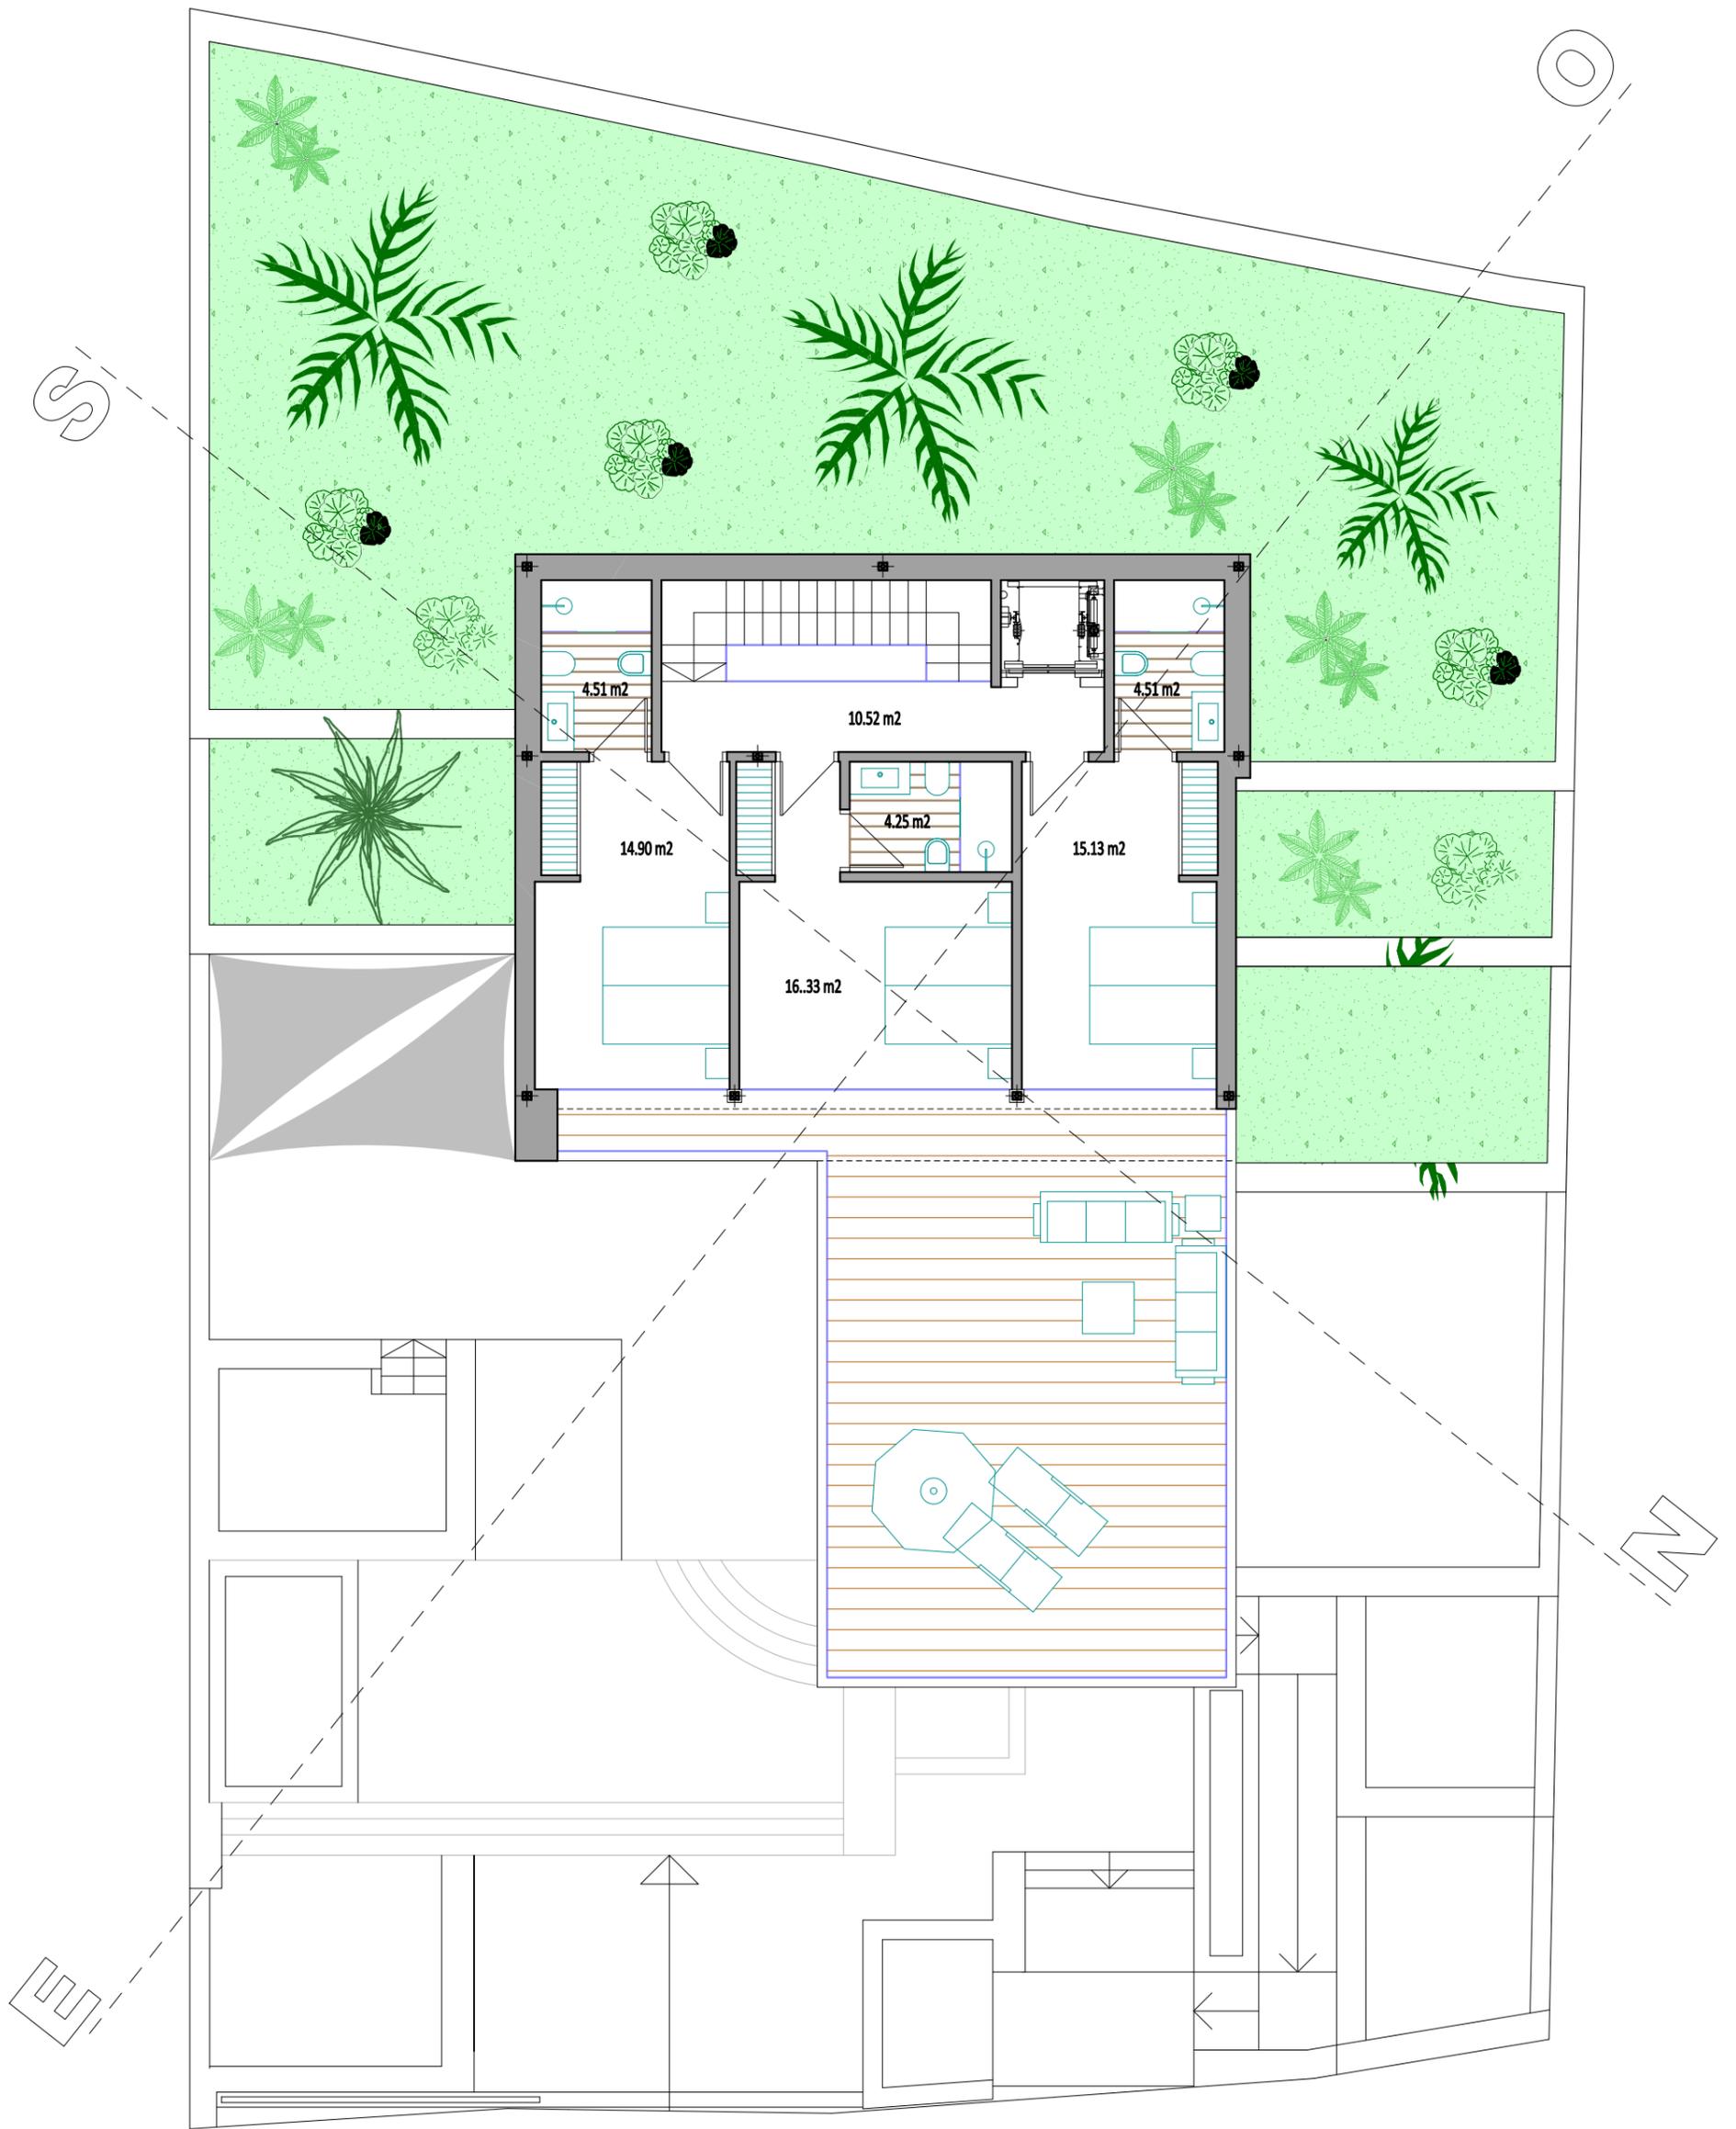

Cuadro de Superficies

	UTIL	CONSTRUIDA		Terrazas	chill-out	Jardin
		Cerrada	Porches y Terrazas			
Sótano	166,72	203,60				33,41
Baja	102,16	128,20	16,31	60,36	9,20	35,50
Primera	70,15	96,16		60,68		192,30
TOTAL	339,03	427,96	16,31	121,04		261,21

Escala: 1/100
0 1 2 5

Fecha: 03-04-2020

VILLA - MARYVILLA
CALP

PLANO:
03
PRIMERA