
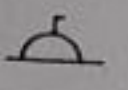
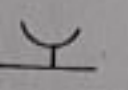
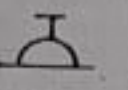
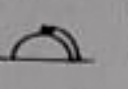
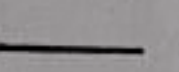
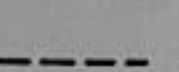


0,30  
2,75  
0,30  
1,20  
0,05  
1,10  
0,15  
0,60  
0,30

-  *aplique*
-  *fluorescente*
-  *interruptor*
-  *enchufe*
-  *pulsador*
-  *zumbador*
-  *agua fria*
-  *agua caliente*
-  *calentador*

8,75

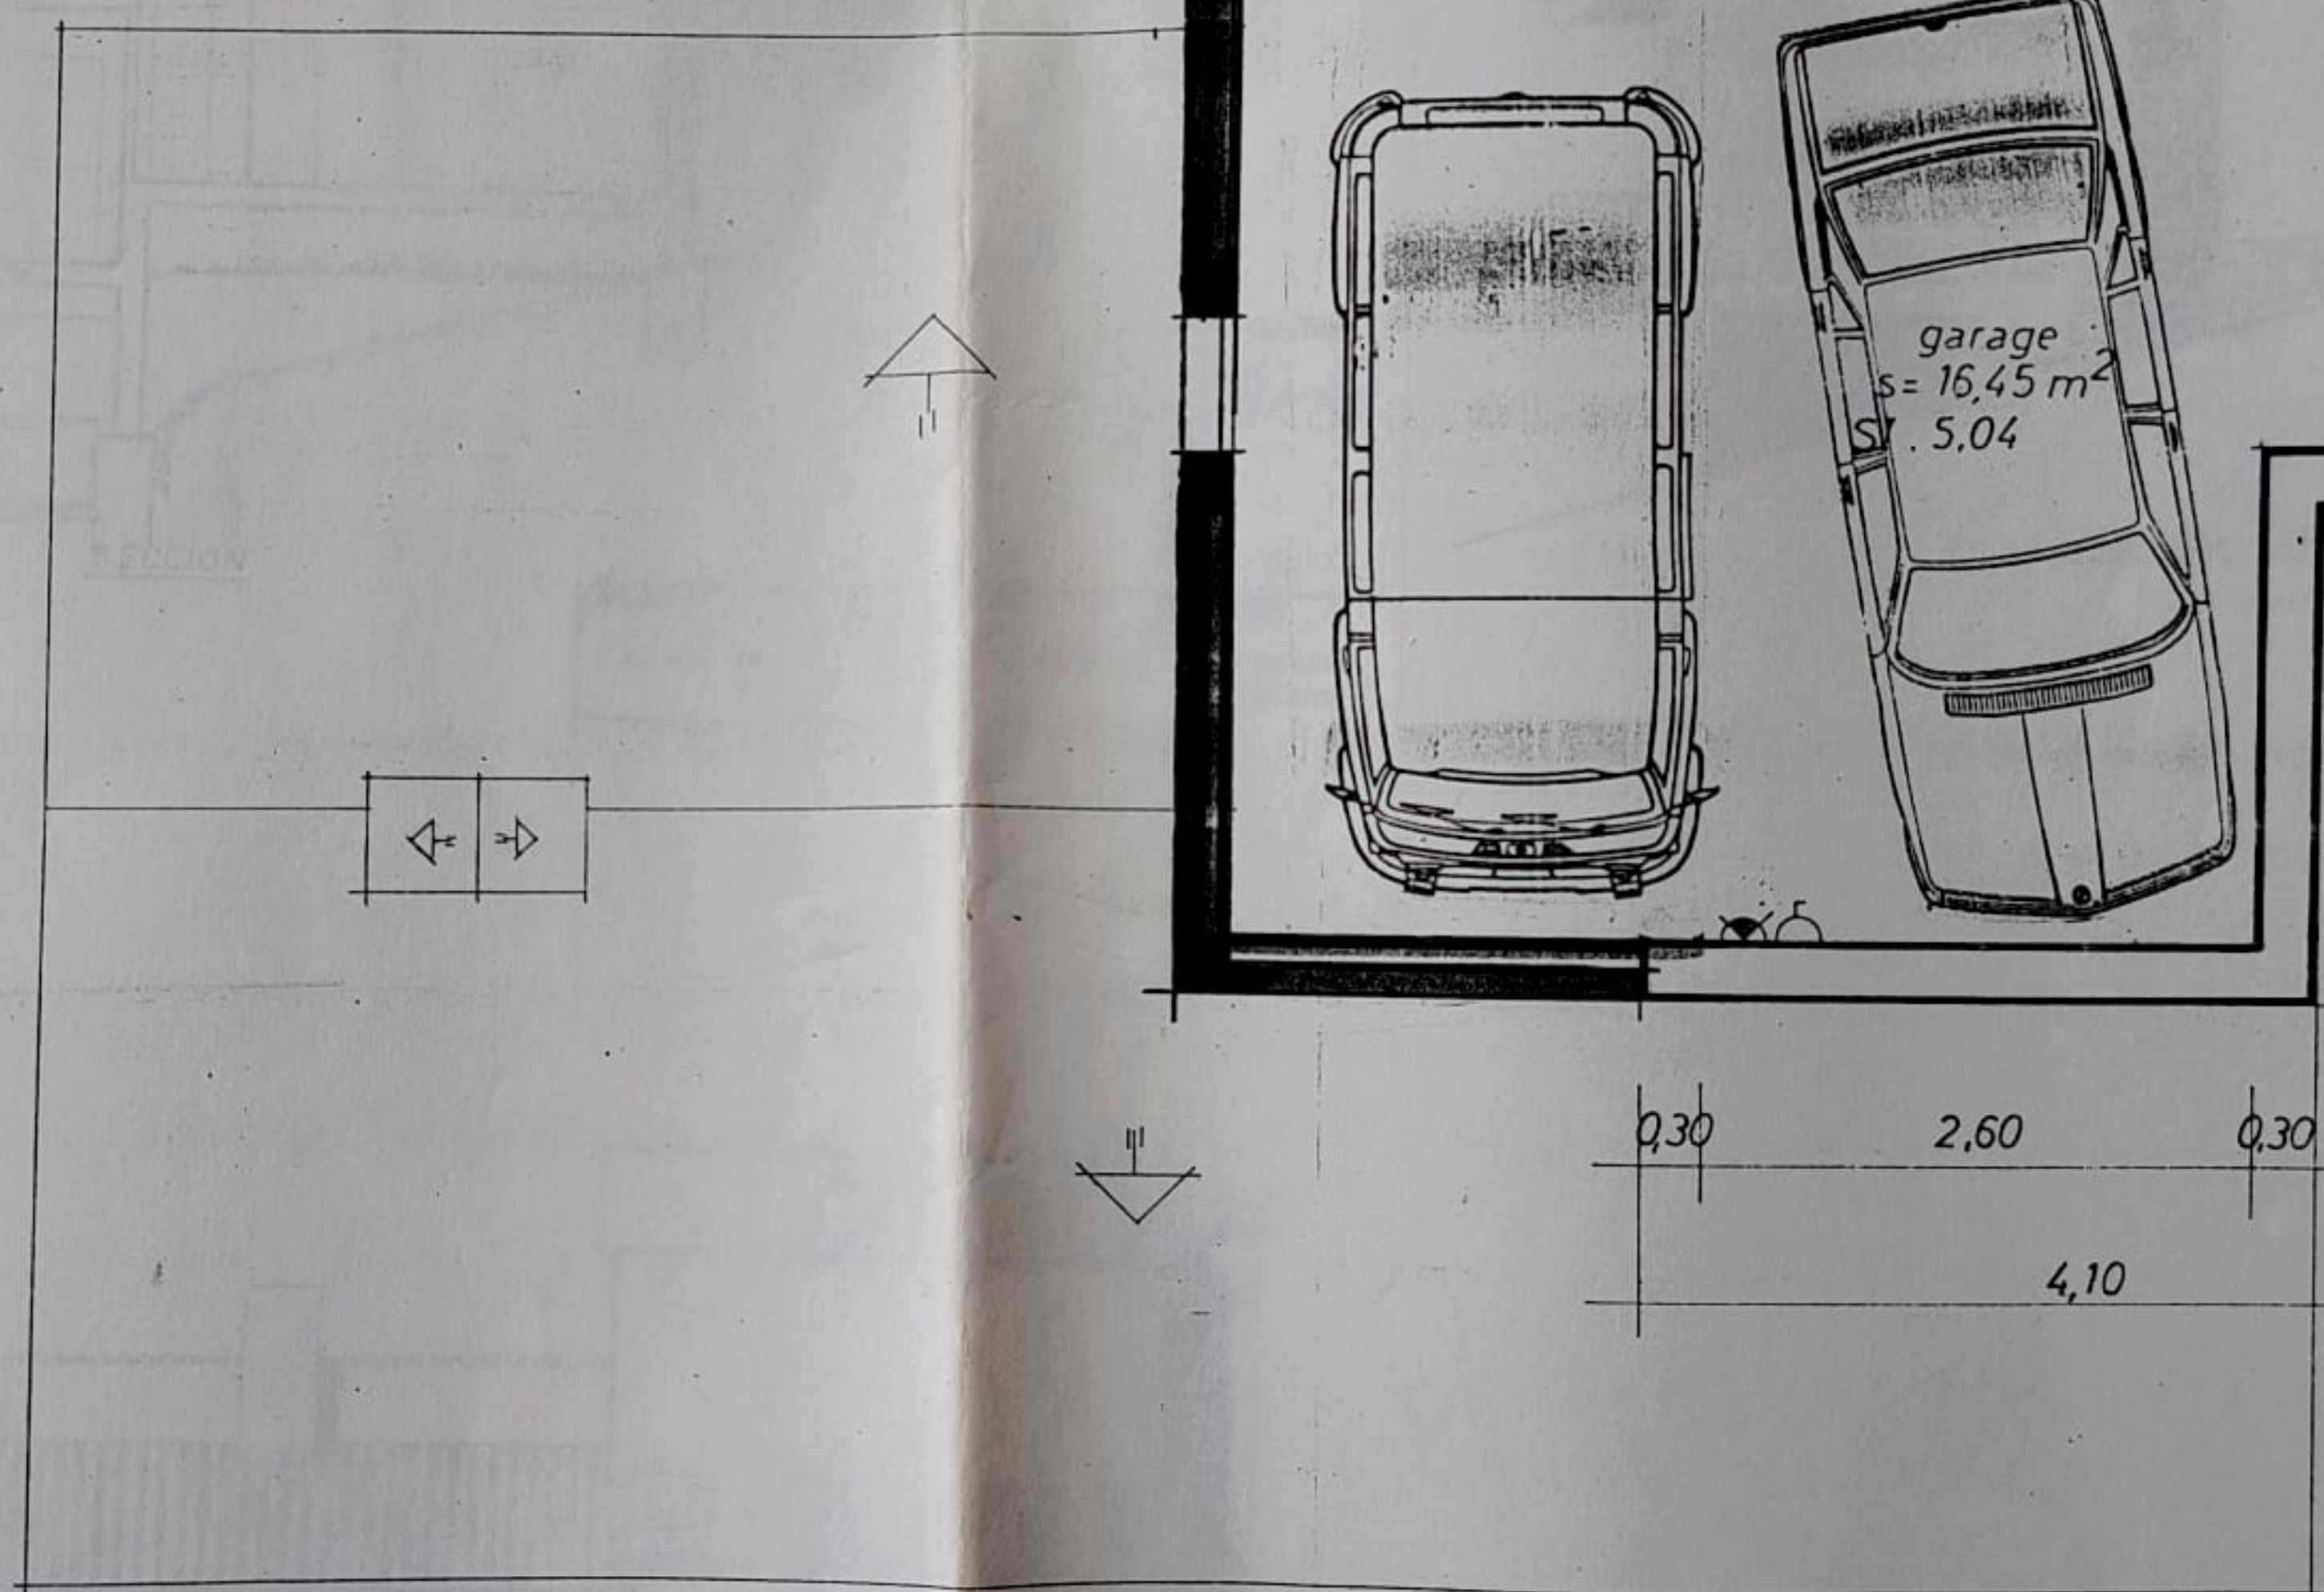

0,30  
2,75  
0,30  
2,20  
0,30  
5,85

0,30 2,60 0,30 0,60 0,30  
4,10

PLANTA GARAGE Y CUBIERTA E: 1/50  
sup. = 21,55 m<sup>2</sup>

|             |               |                         |
|-------------|---------------|-------------------------|
| propietario | arquitecto    | plano                   |
|             | P. P. 198     | PLANTAS<br>DISTRIBUCION |
| Girona      | Abril de 1978 | Nº 3                    |
|             |               | E/1                     |