


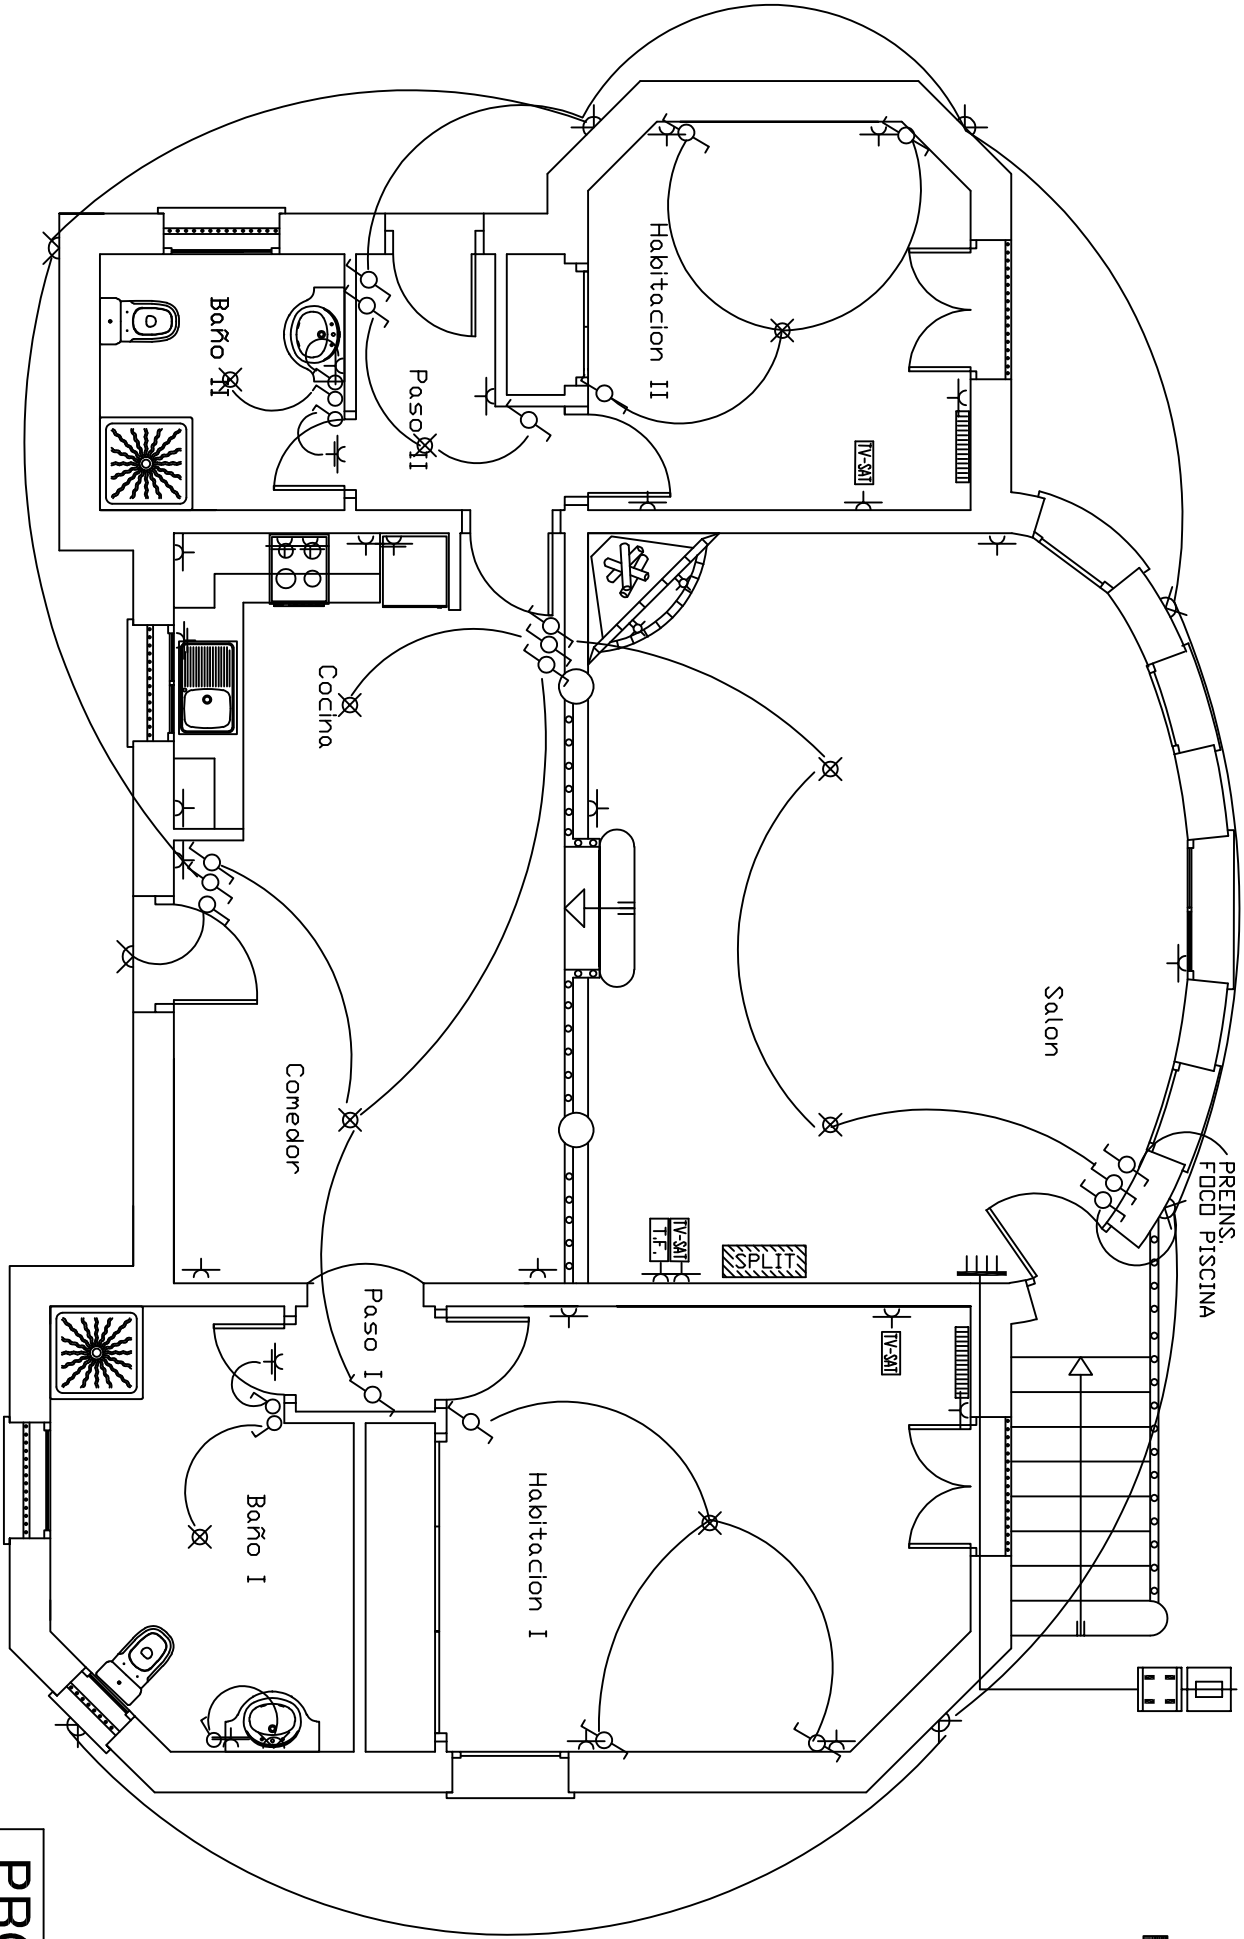

PROY. FAM. FRANK PORTA D'ORBA -95			
Electricidad	08/06/01		UNTERSCHRIFT FAM. FRANK
E. 1:100	P.12		
VENDEDOR:	ARQUITECTO:		
Sr. R. de Bustamante	Sr. A. LOPEZ		
Erdgeschoss			23,62 m2
Obergeschoss			126,76 m2
Gesamtfläche			150,38 m2
Abstellraum			15,94 m2