


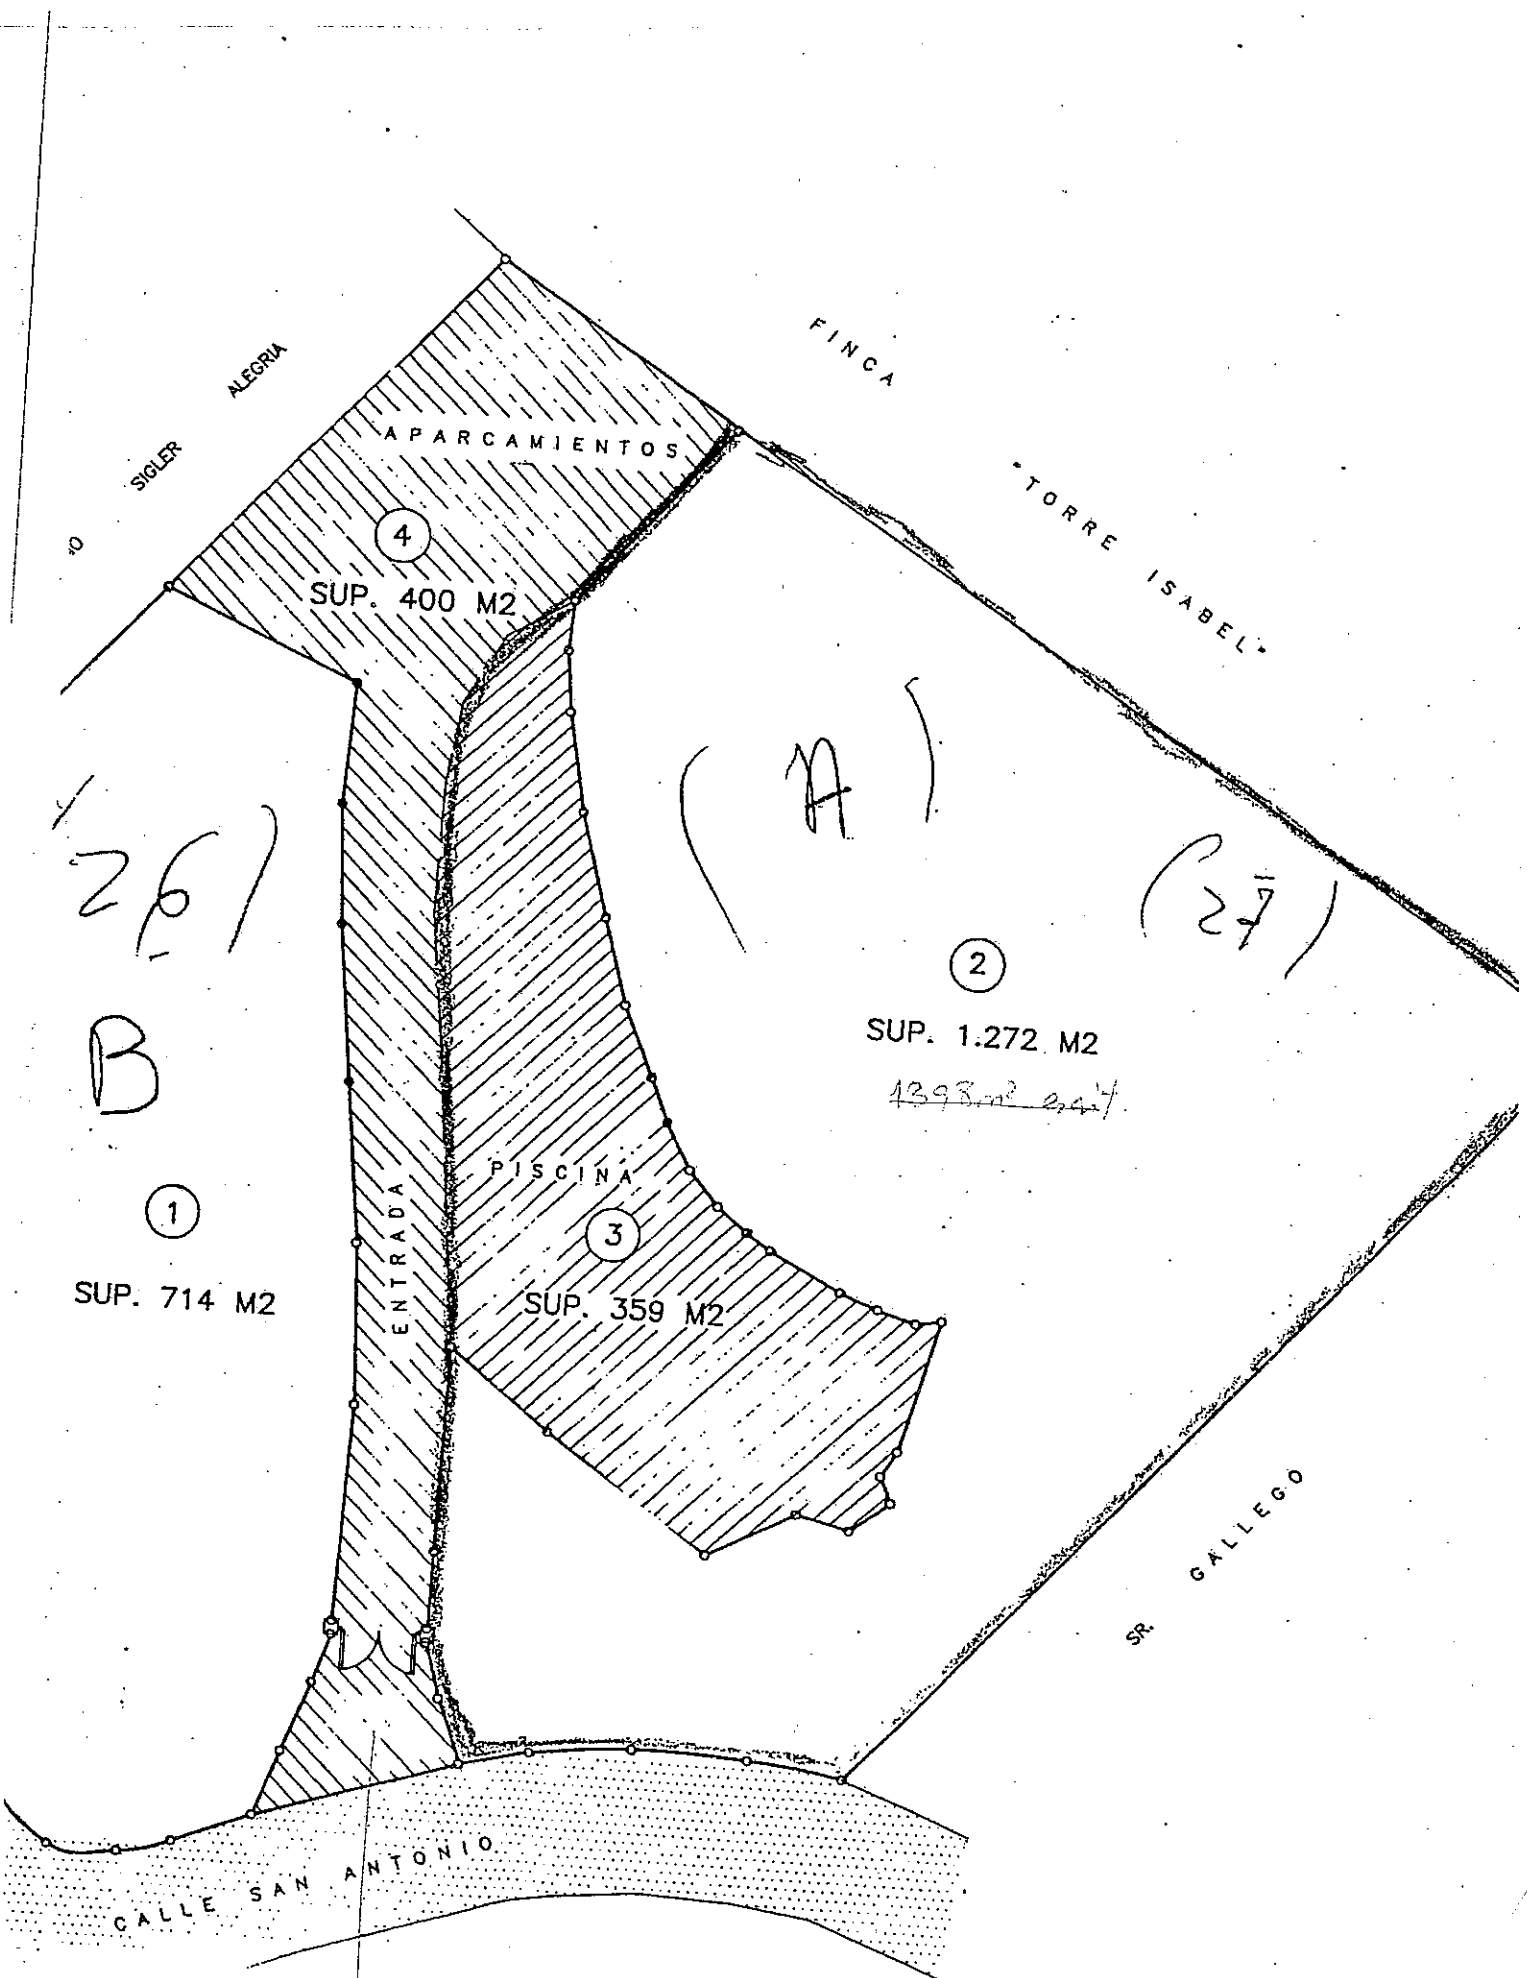

261

(A)

(27)

B

(4) Servidumbre paso

(2) + (3) = 1631 m² parcela
+ 400 m² servidumbre
paso y foz