

Gemeente Putte  
3° afdeling - Peulis

28a 46ca



-37.76-

-50.68-

14a 50ca

-48.46-

-23.13-

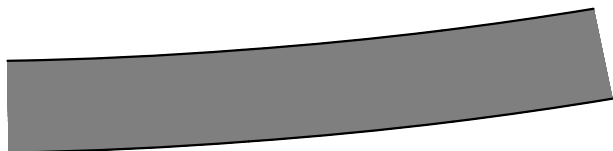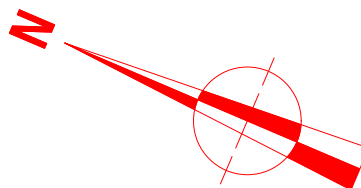

Groenstraat

nr. 674

Schaal 1/500