


- Alberature in progetto**
-  *Acer saccharinum* (Acero)
 -  *Betula pendula* (Betulla)
 -  *Carpinus betulus* (Carpino)
 -  *Laburnum anagyroides*

- Arbusti in progetto**
-  *Berberis thunbergii* (Red Rocket)
 -  *Elaeagnus pungens* (Maculata Aurea)
 -  *Elaeagnus xebbingei*
 -  *Genista tinctoria*

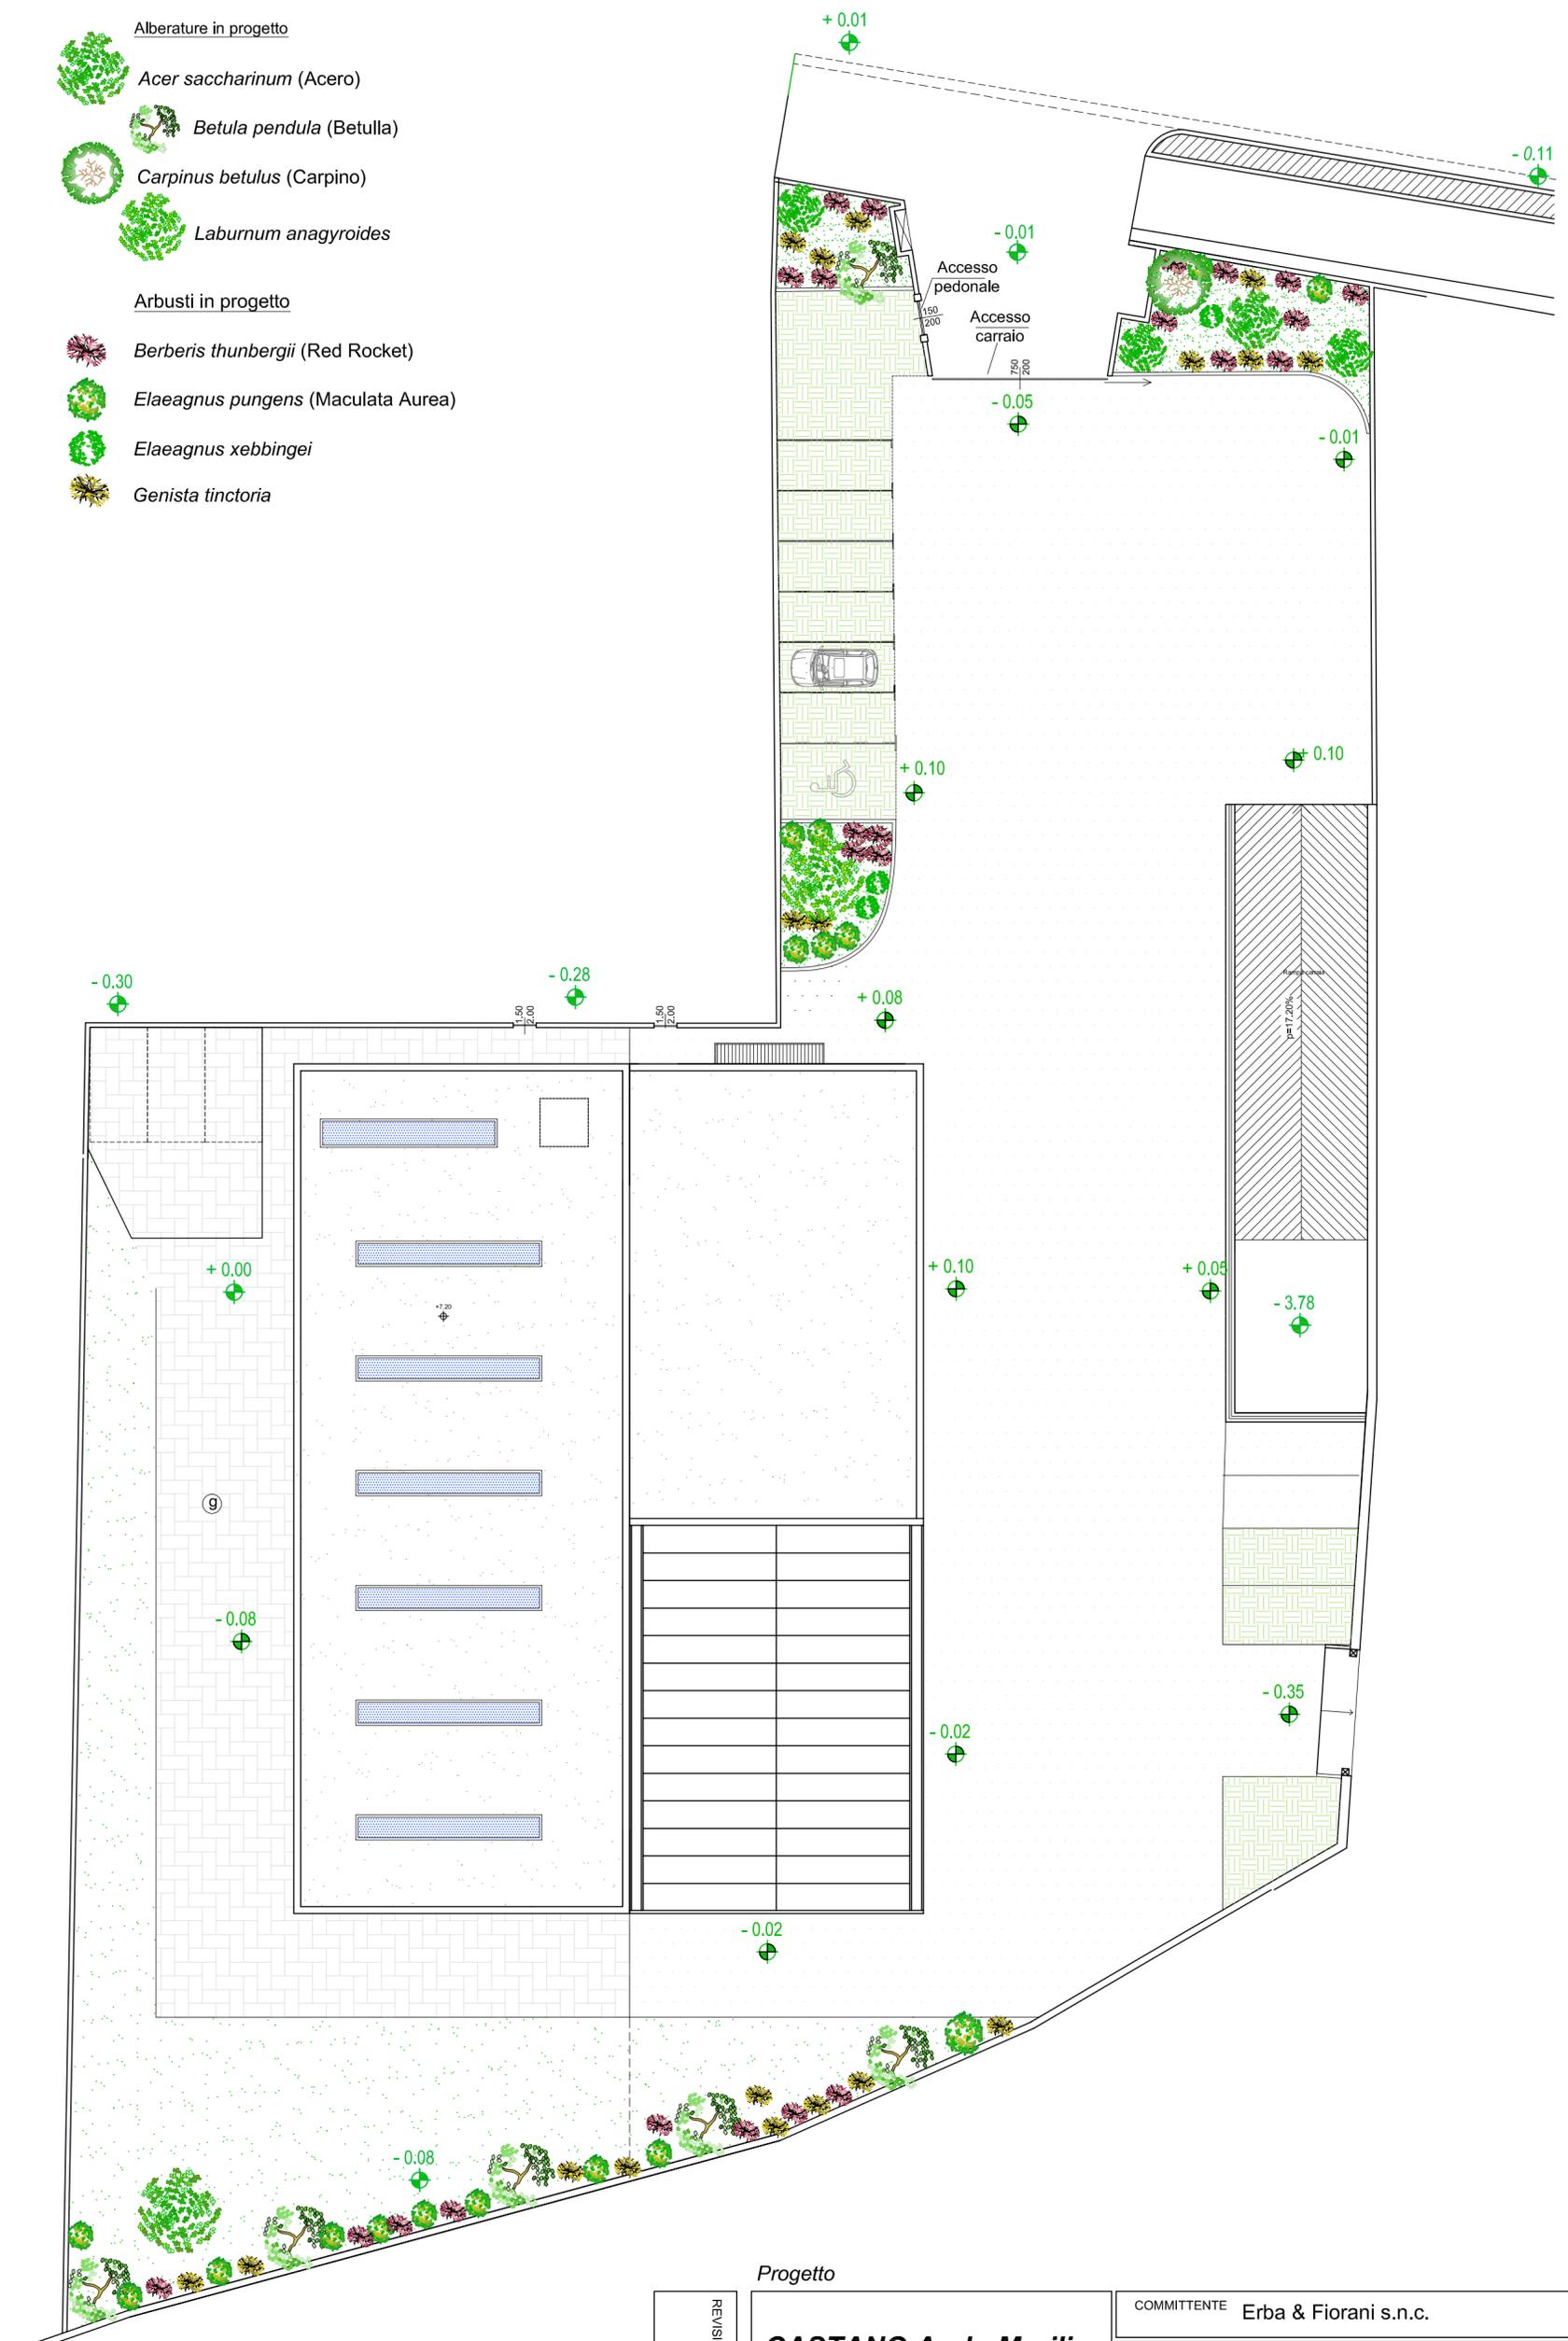

Progetto

REVISIONE

CASTANO Arch. Marilisa
 Via A. Beia, 1
 21029 VERGIATE
 Varese - ITALIA
 Telefono: +39 0331 921000
 Fax: +39 0331 913422
 P.IVA : 02170510024
 C.F. CSTMLS77S561819U
 E-mail: marilisa_castano@hotmail.it

COMMITTENTE Erba & Fiorani s.n.c.			
UBICAZIONE Via per Sempione, 87 - Vergiate			
OGGETTO Intervento di Ampliamento capannone artigianale con formazione corpo di fabbrica ad Uffici			
DESCRIZIONE Planimetria generale di progetto con dettaglio delle piantumazioni in progetto			
SCALA	DATA	DISEGNO	TAVOLA
1:200	08/05/2012	001-D	1