


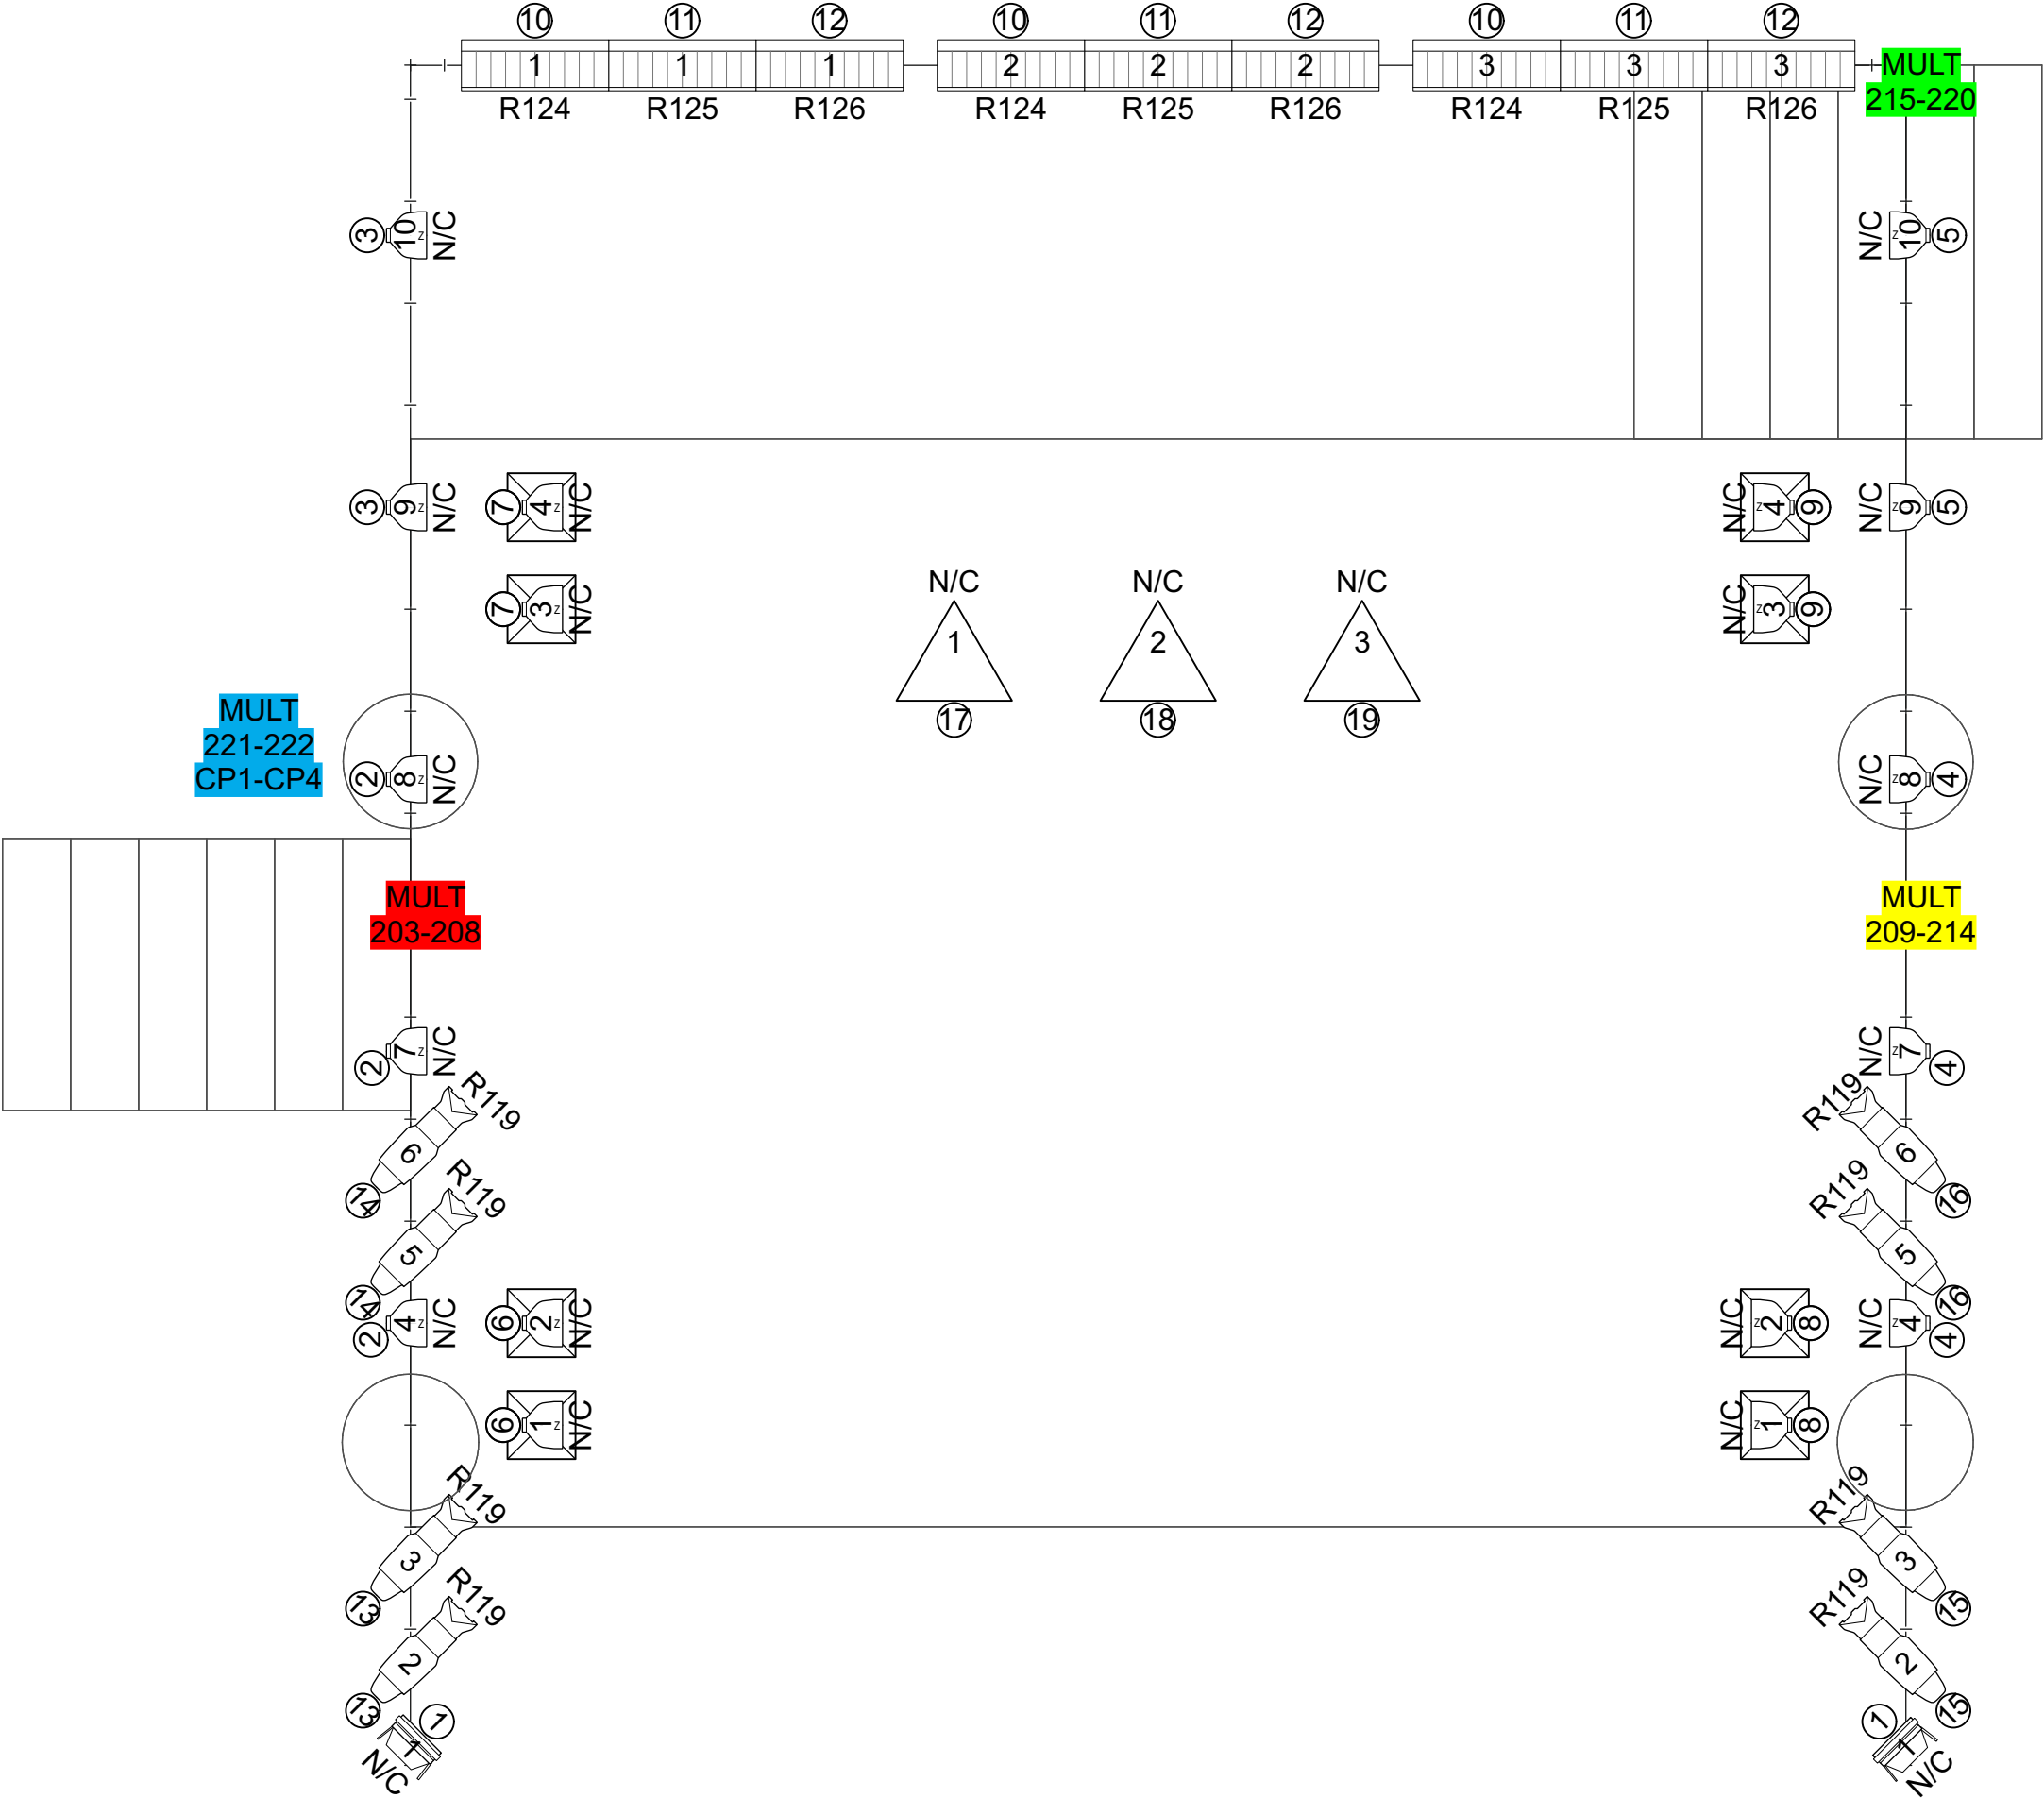


KEY

Lights

	ETC Source4 50deg	8
	ETC Source4 PARNeI	18
	Altman ZS-3	3
	Altman Q-Lite	2

Typical

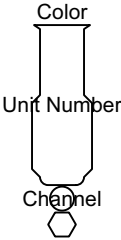

NOTES

- WORK/HOUSE LIGHTS AT TOP HUNG
- ALL OTHER UNITS ARE BOTTOM HUNG
- ALL CONNECTIONS MUST BE BAGGED
- LEAVE EXTRA CIRCUITS ON DECK
- USE MATCHING 18" BASE PLATES

LIGHT PLOT

LOADING DOCK

LD: J. KLEIN

ME: T. JASKULA

03/27/21

1/4" = 1'

PLATE: 1/1