


DOORSNEDE A-B

90 1.30 35 75 90 1.80 90 75 35 1.30 90 1.40 1.50

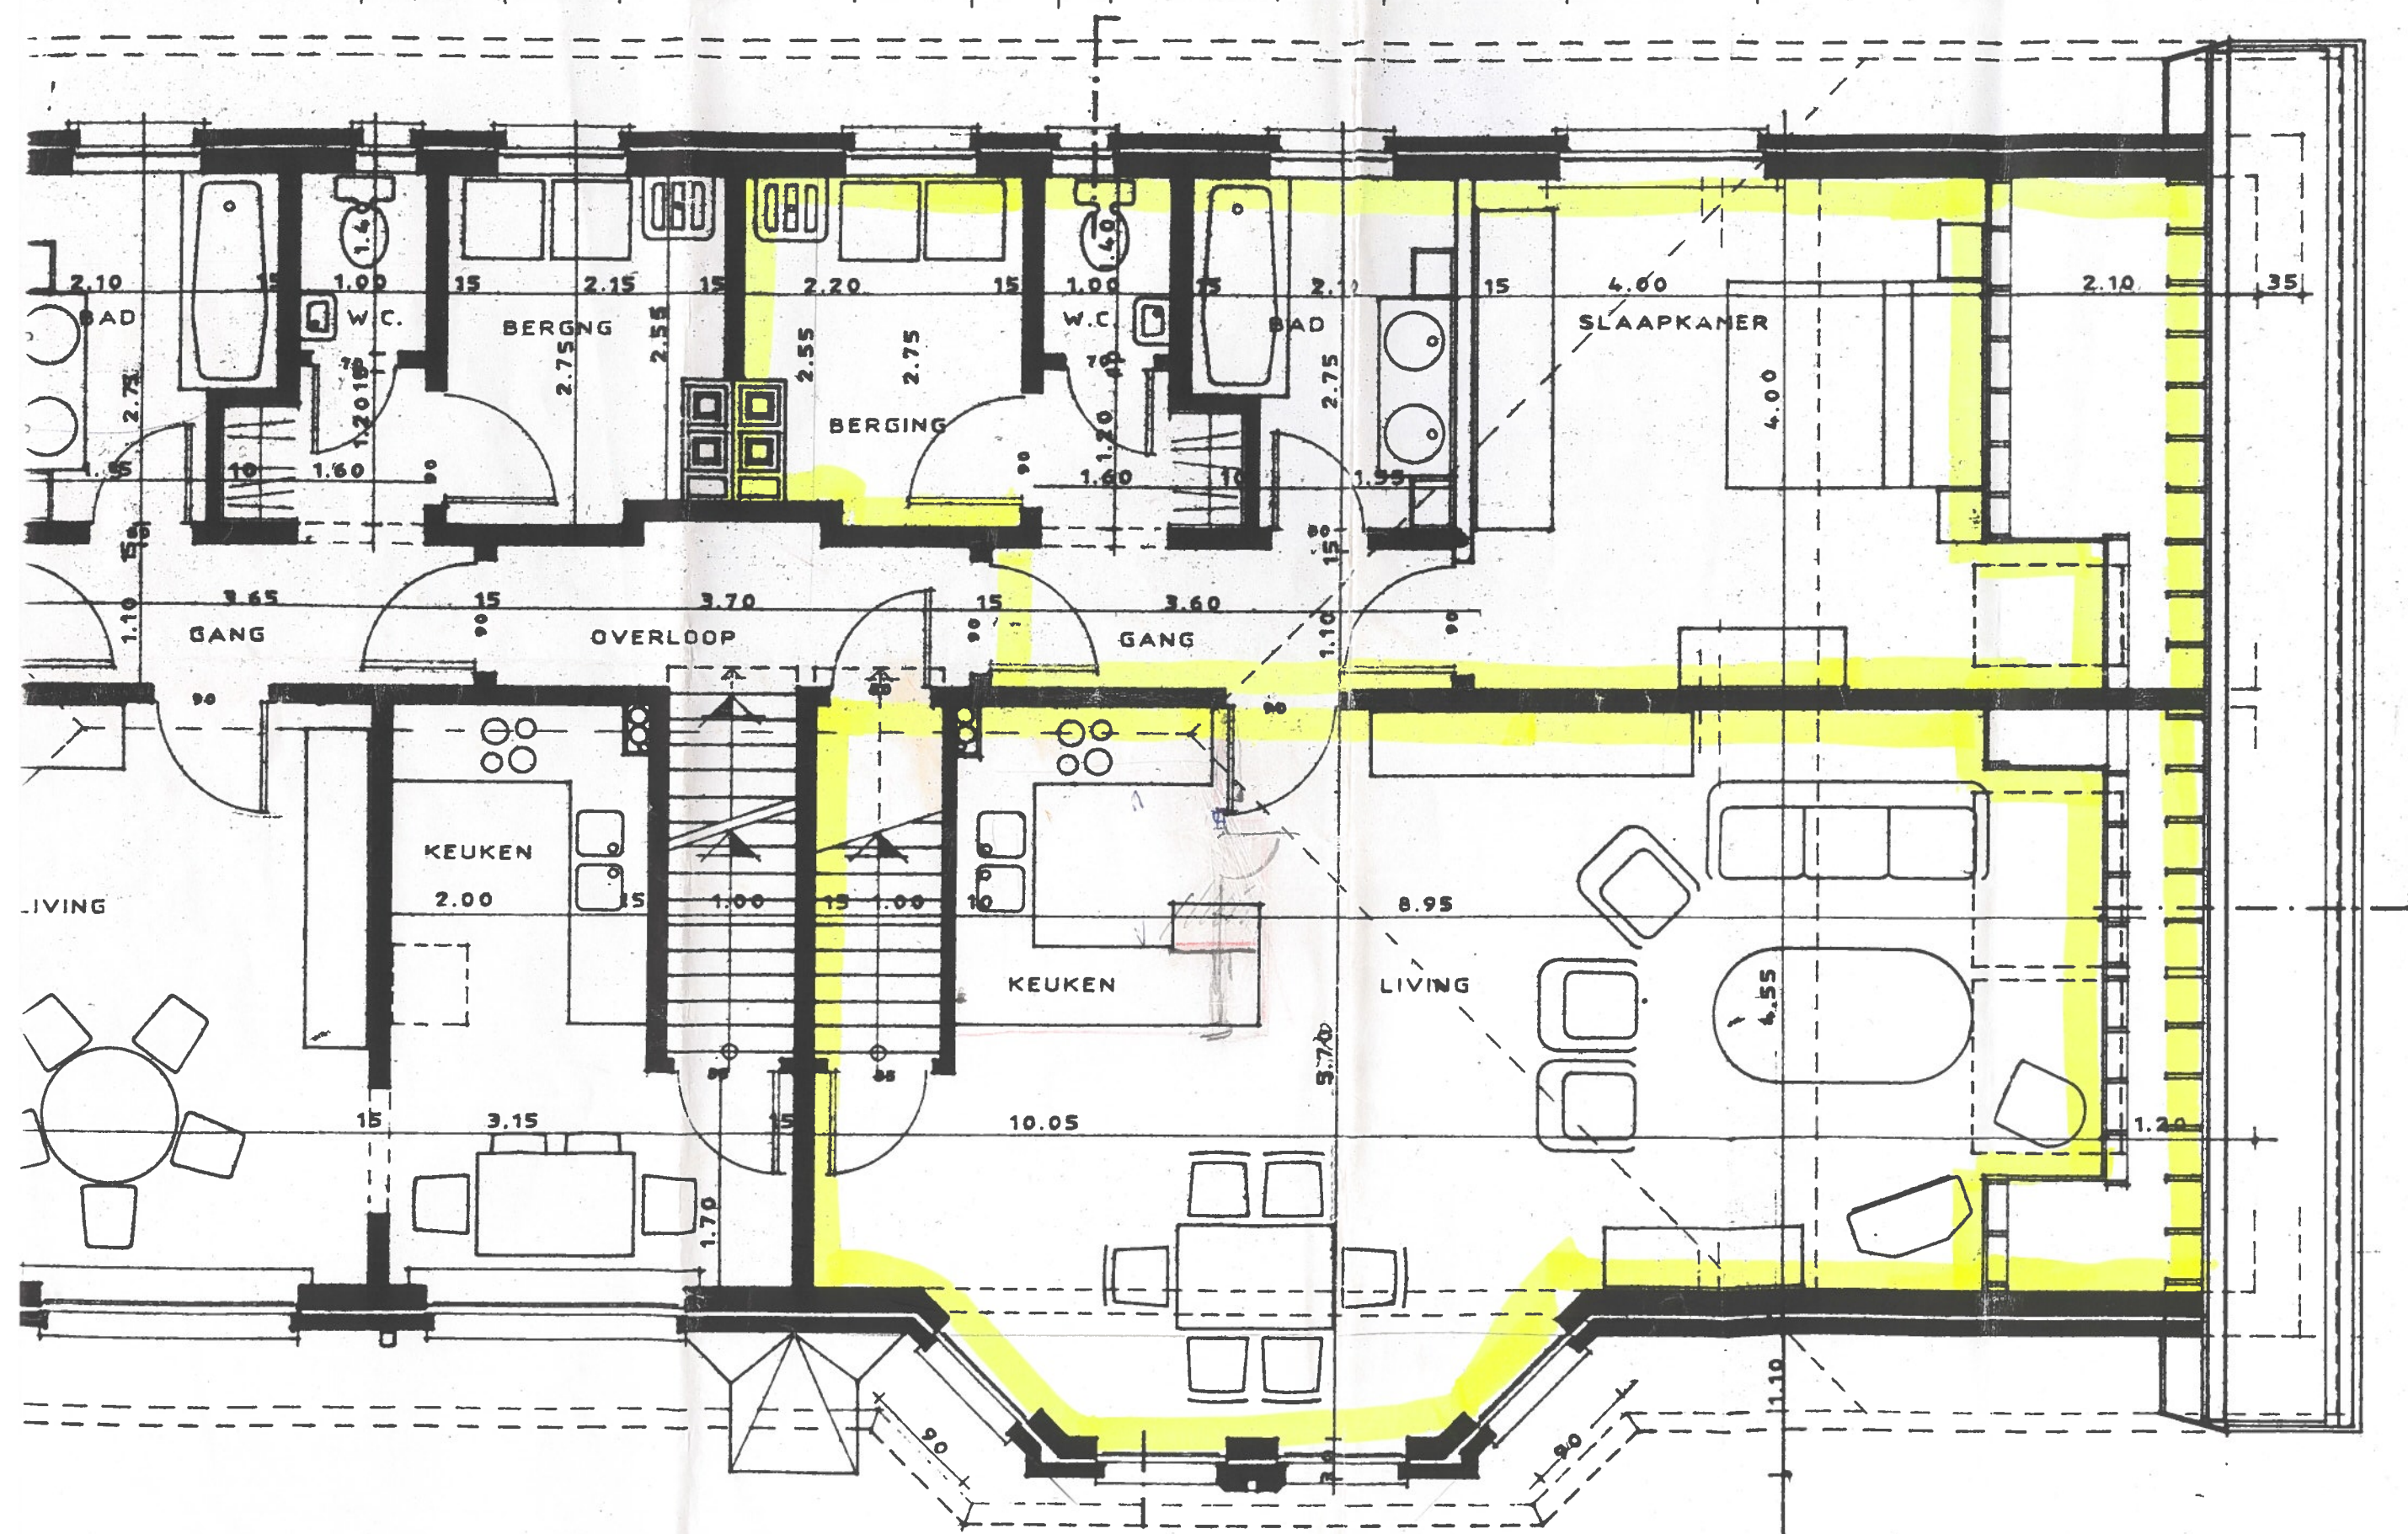

6.60

3.00

1.90 1.10 1.90 1.80 60 90 50 90 60