



2 PLAN DETAIL
400 3" = 1'-0"

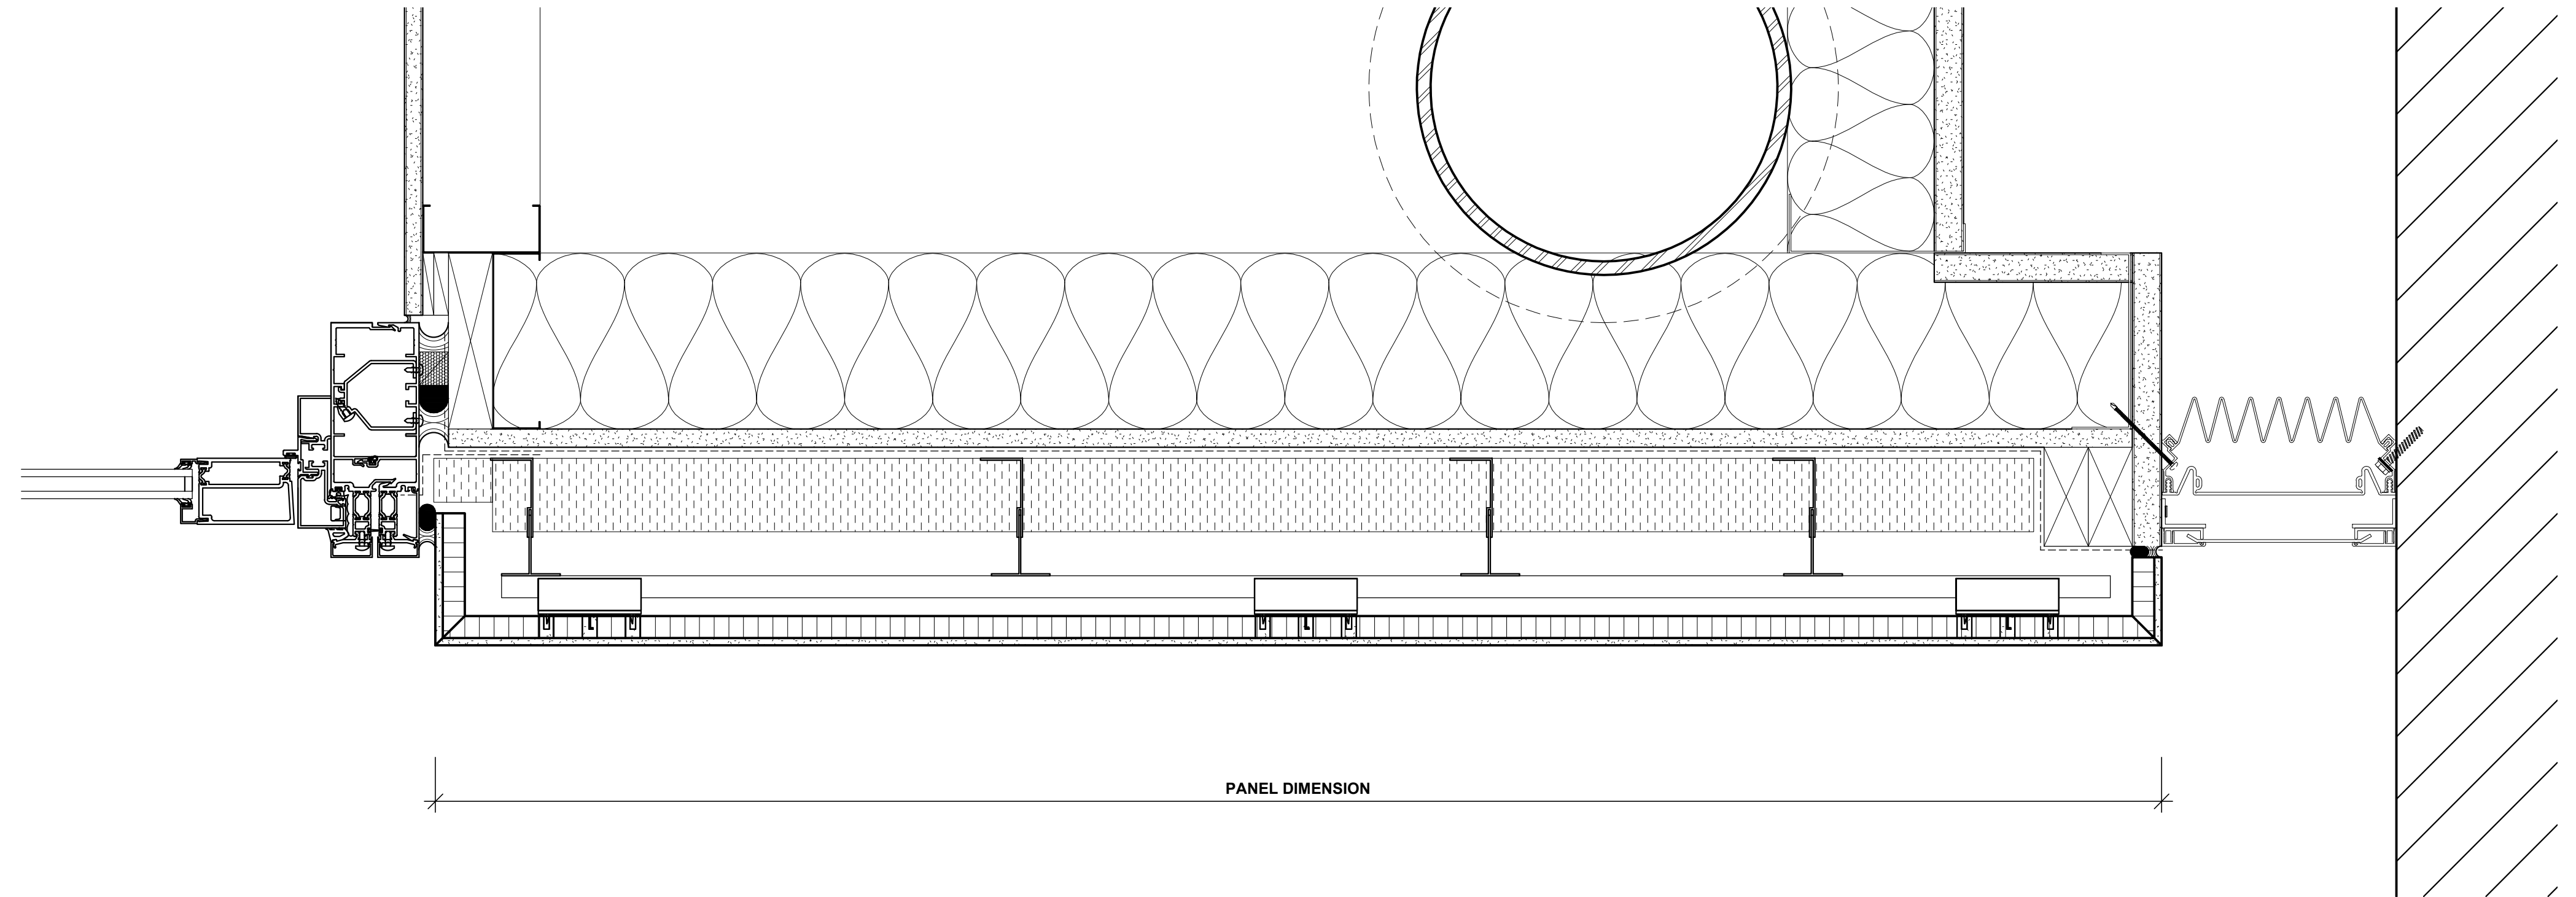

1 PLAN DETAIL
400 3" = 1'-0"

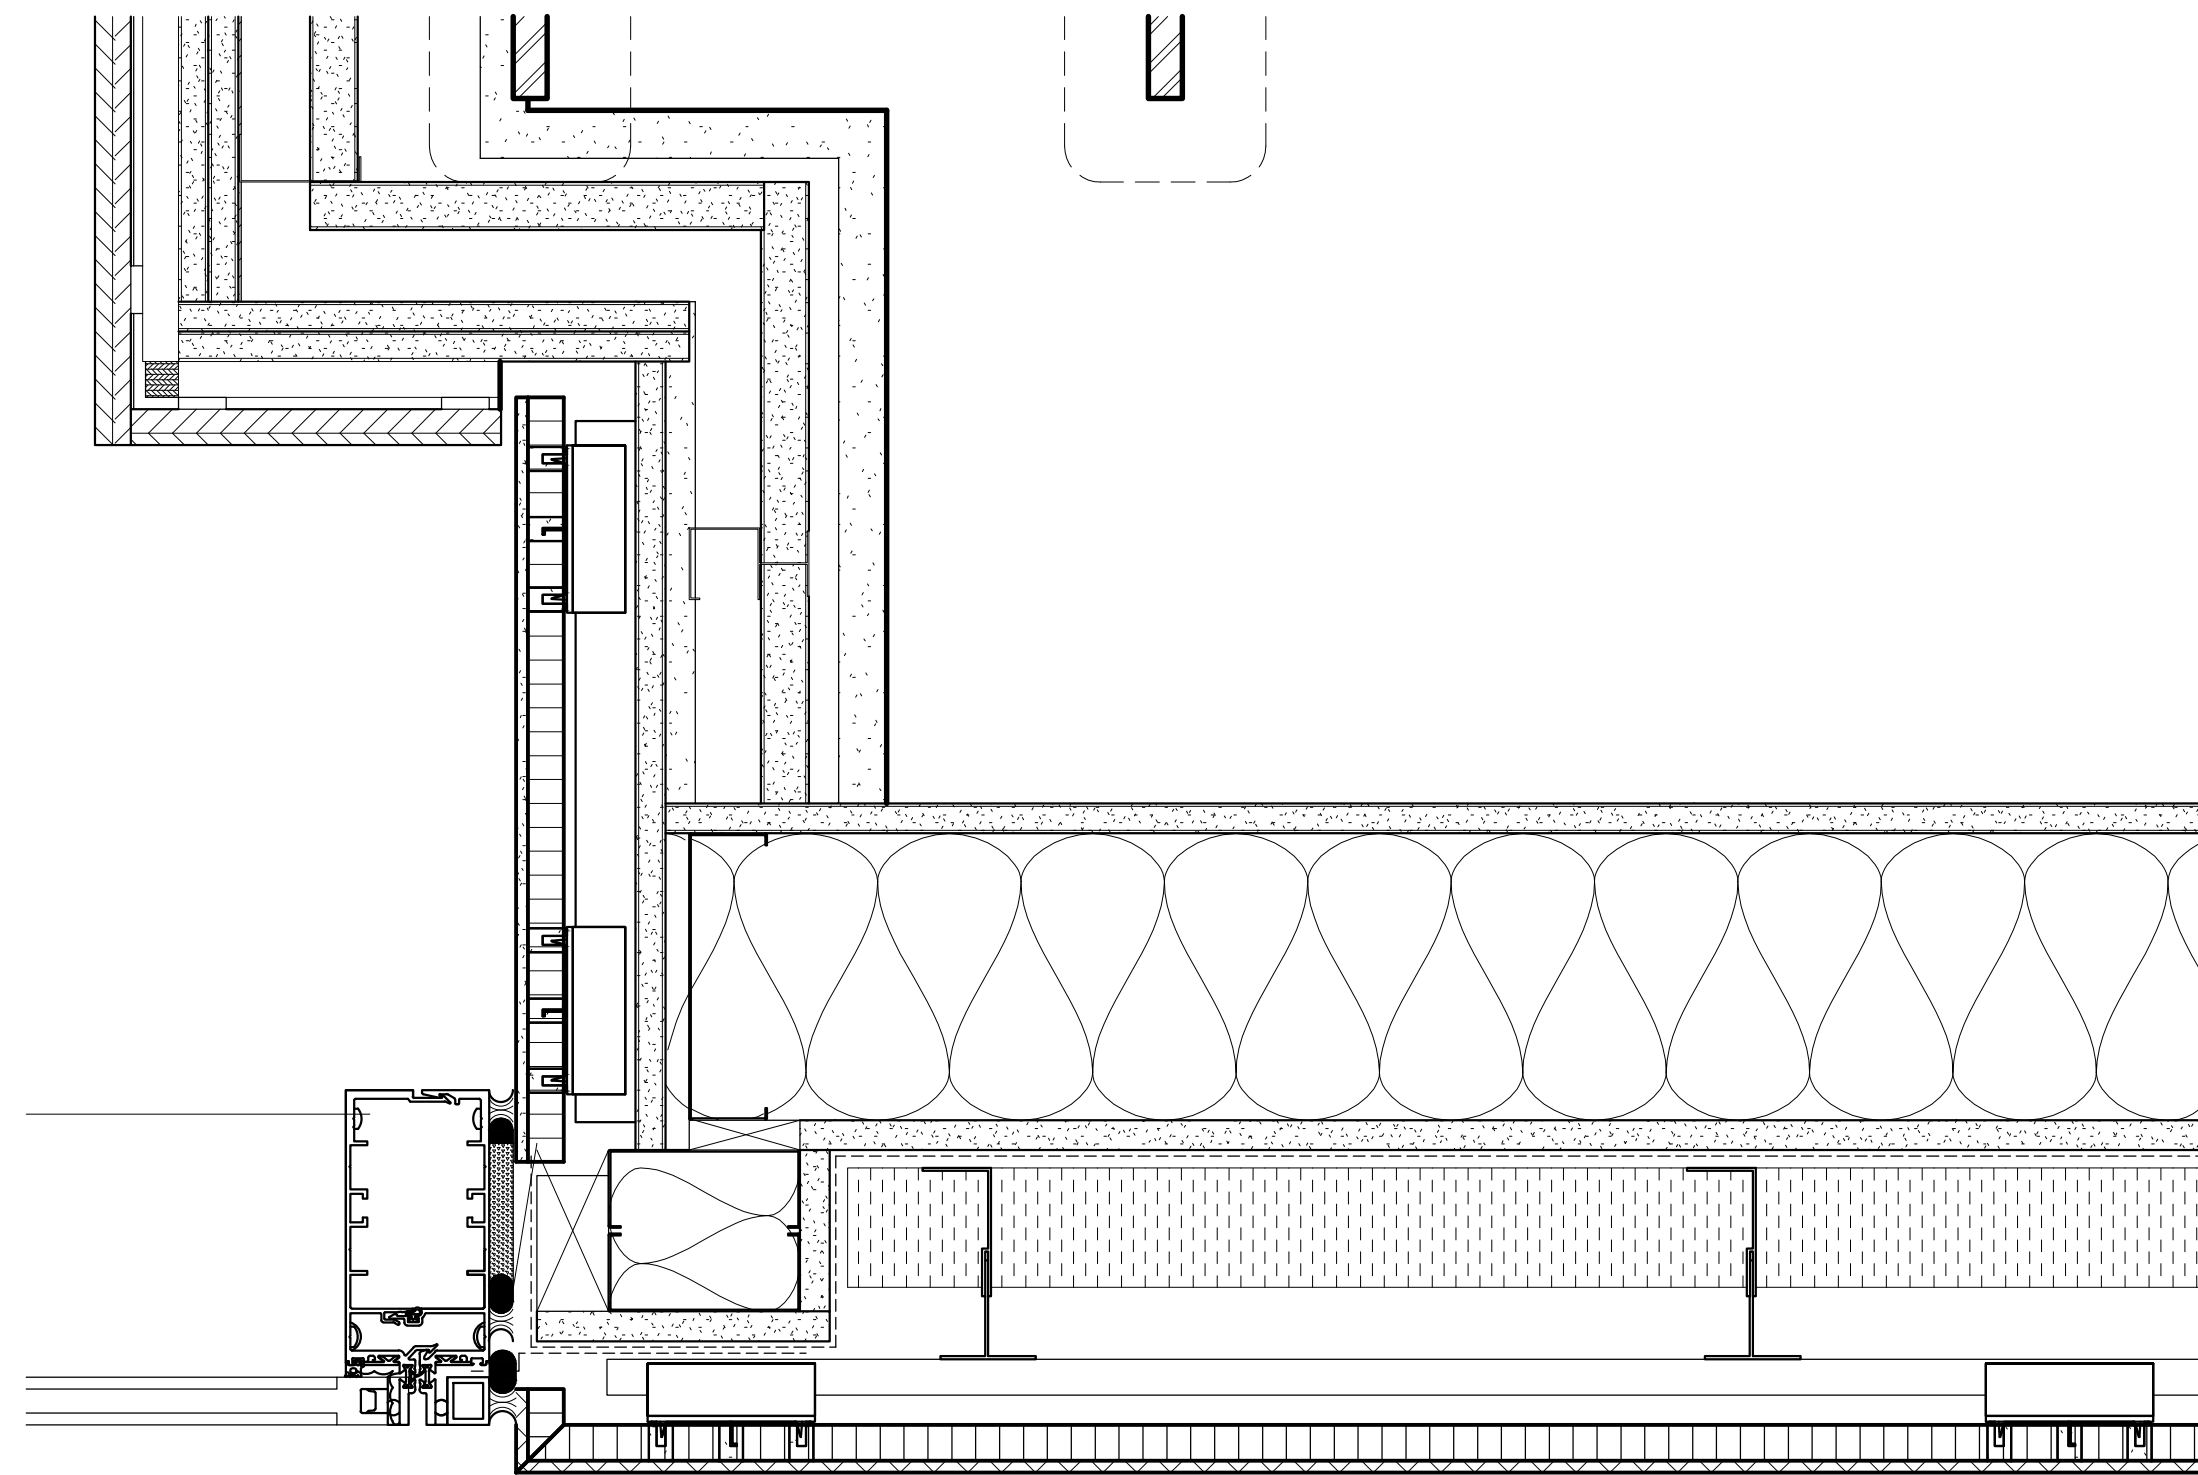

3 PLAN DETAILS
400 3" = 1'-0"

ARCHITECT:

CUSTOMER:

**SUGGESTED
RAINSCREEN DETAILS**

PROJECT:

DRAWN BY:

CK'D BY: P.M.

DATE:

Revision Schedule

Revision Number	Revision Date

FOR RECORD

SHEET:

JOB NUMBER: