

ALL ELEMENTS UNLESS OTHERWISE STATED
UNLESS OTHERWISE STATED

CONTRACT NUMBER:

DO NOT SCALE !!!

Copyright Telling Architectural

SPECIFICATION

TILE SYSTEM:


MODULE SIZE:

COLOR:

DRAWING STATUS

For Information

NOTE: STANDARD DETAILS DO NOT INCORPORATE FIRE BARRIER REQUIREMENTS AROUND WINDOW OPENING AND FLOOR SLABS. THESE INTERFACING REQUIREMENTS MUST BE REVIEWED WITH THE LOCAL FIRE INSPECTOR BEFORE FINALISATION OF DETAILS.

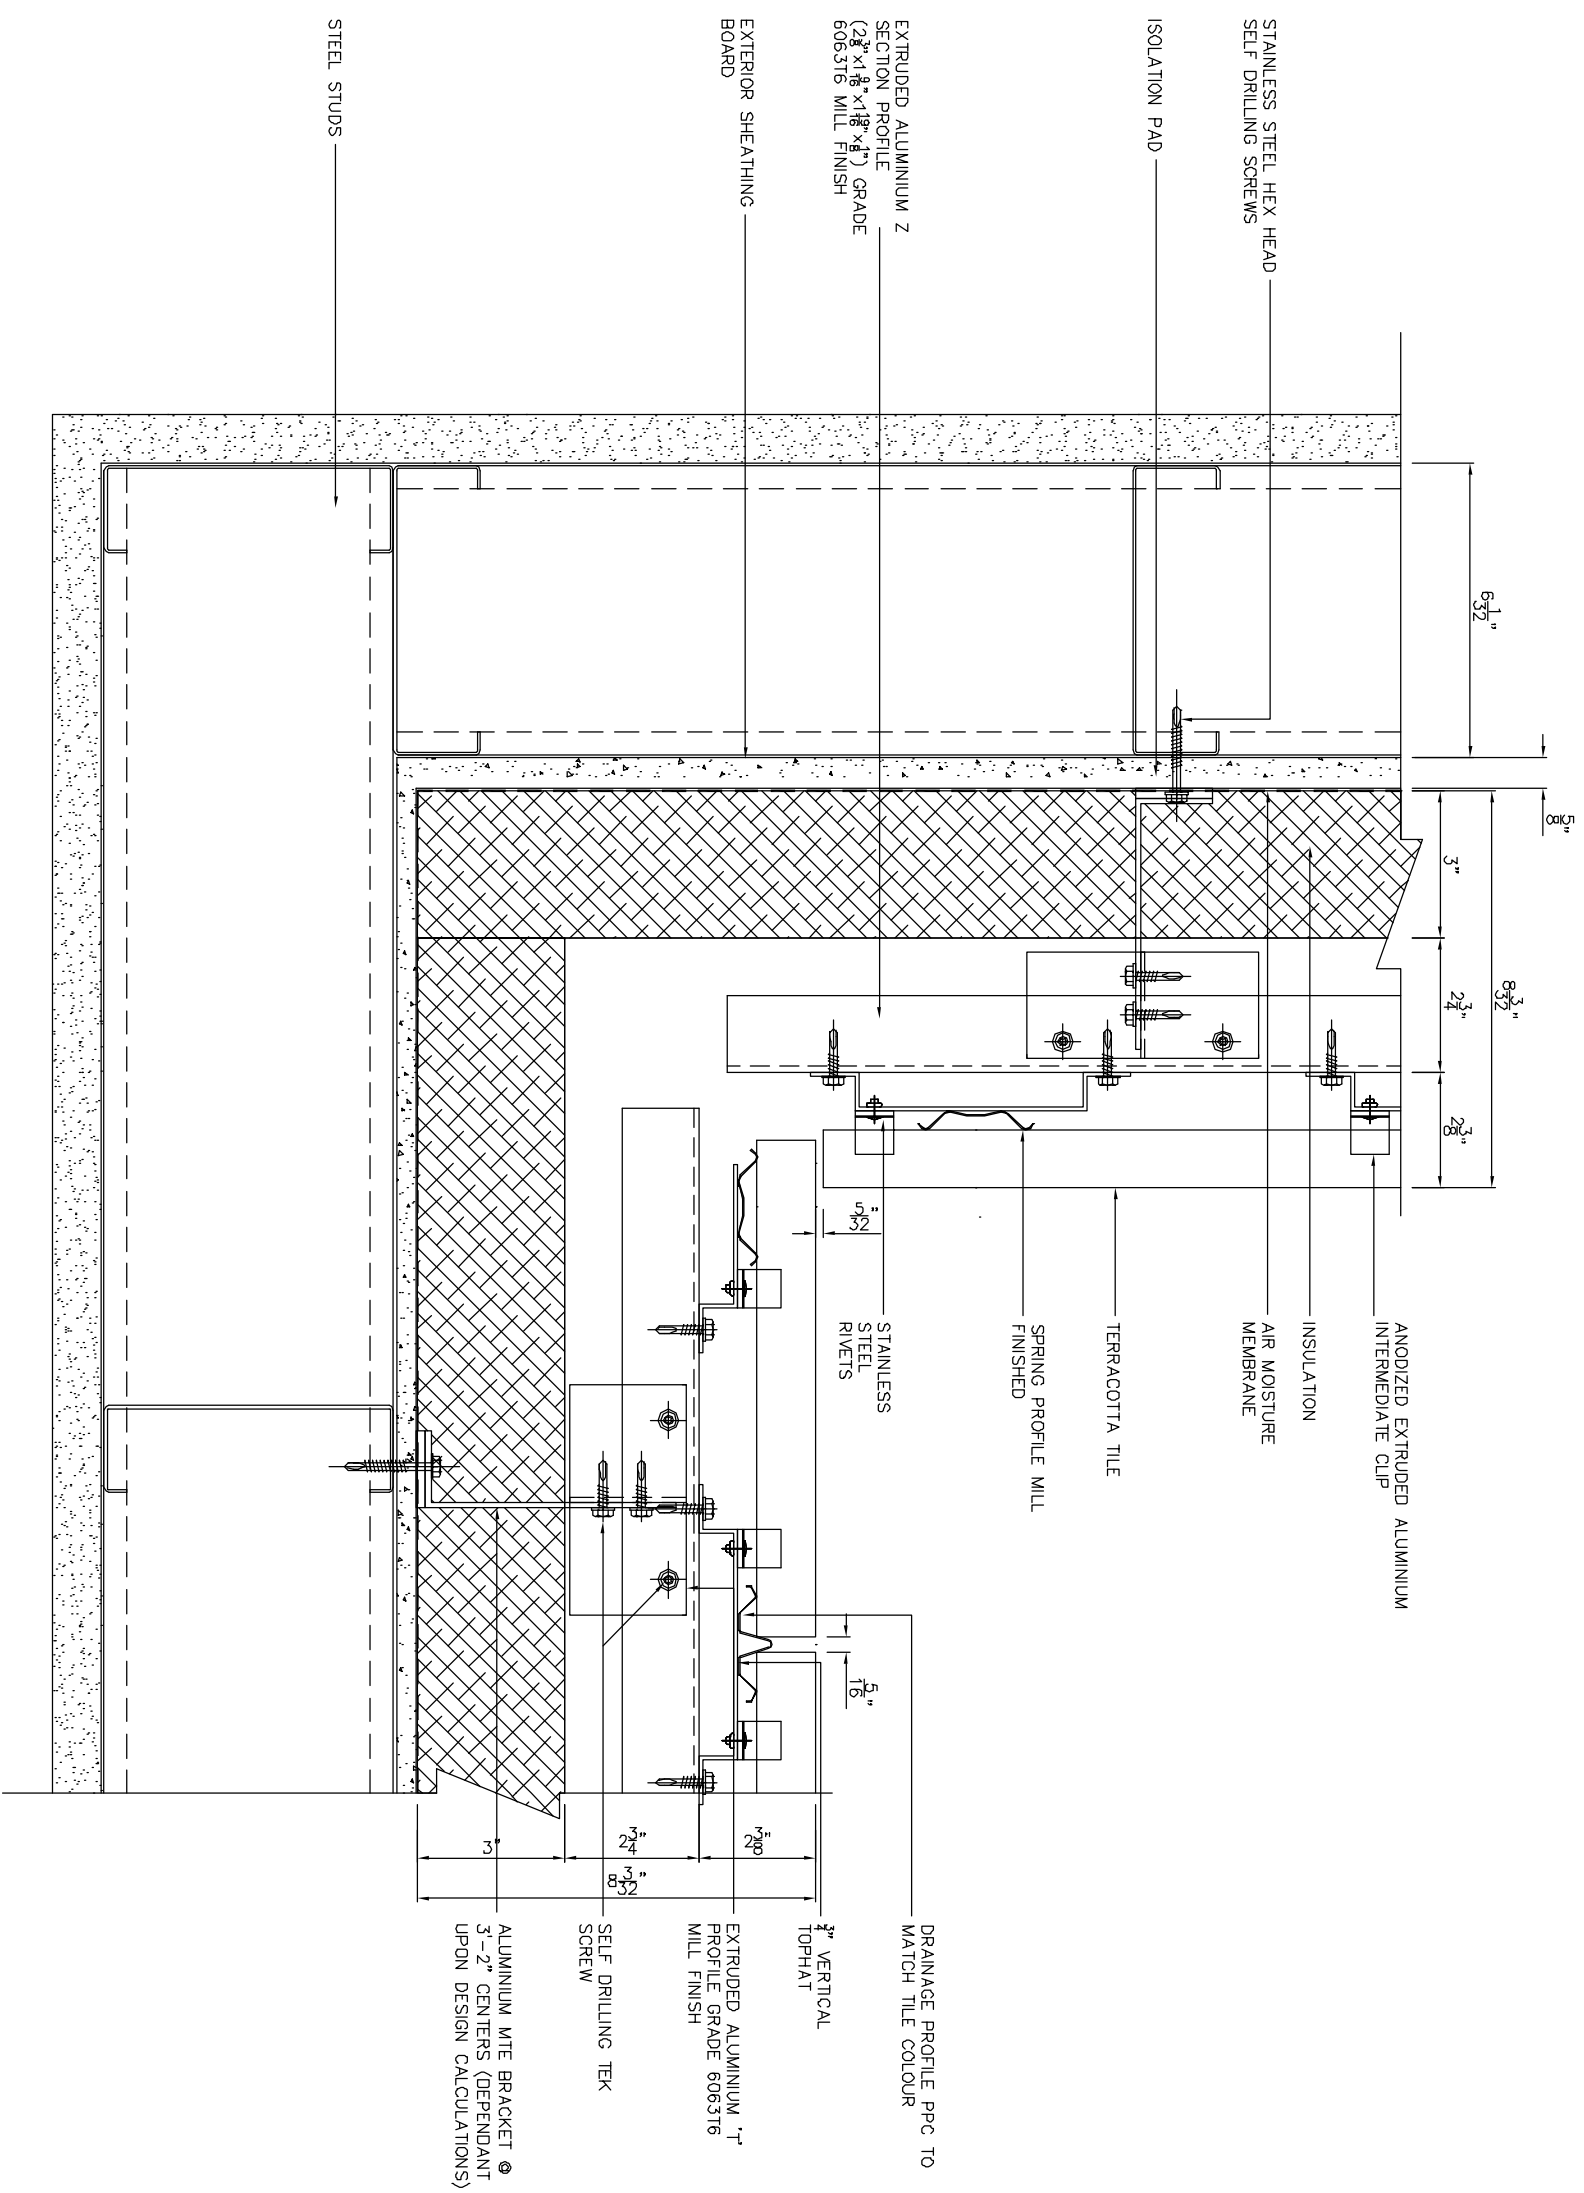

TELLING ARCHITECTURAL LIMITED
INTERNAL CORNER DETAIL
MTE SYSTEM

Telling Architectural LLC.
10 Worthington Road
Suite K
Cranston
RI 02920
USA
Tel: 401.832.4577
Fax: 401.832.4801



DRAWING TITLE:

Internal Corner Detail
MTE System

REV	DATE	COMMENTS

CONTRACT:
Grade Detail
ArGeton Terracotta Rainscreen
MTE System

SCALE A1	SCALE A2	SCALE A
1:2		
DRAWN	DRAWING NO.	REV
	D104	
DATE		

ALL ELEMENTS UNLESS OTHERWISE STATED
UNLESS OTHERWISE STATED

CONTRACT NUMBER:

DO NOT SCALE !!!

Copyright Telling Architectural

SPECIFICATION

TILE SYSTEM:


MODULE SIZE:

COLOR:

DRAWING STATUS

For Information

NOTE:
THESE STANDARD DETAILS DO NOT INCORPORATE FIRE BARRIER REQUIREMENTS AROUND WINDOW OPENING AND FLOOR SLABS. THESE INTERFACING REQUIREMENTS MUST BE REVIEWED WITH THE LOCAL FIRE INSPECTOR BEFORE FINALISATION OF DETAILS.

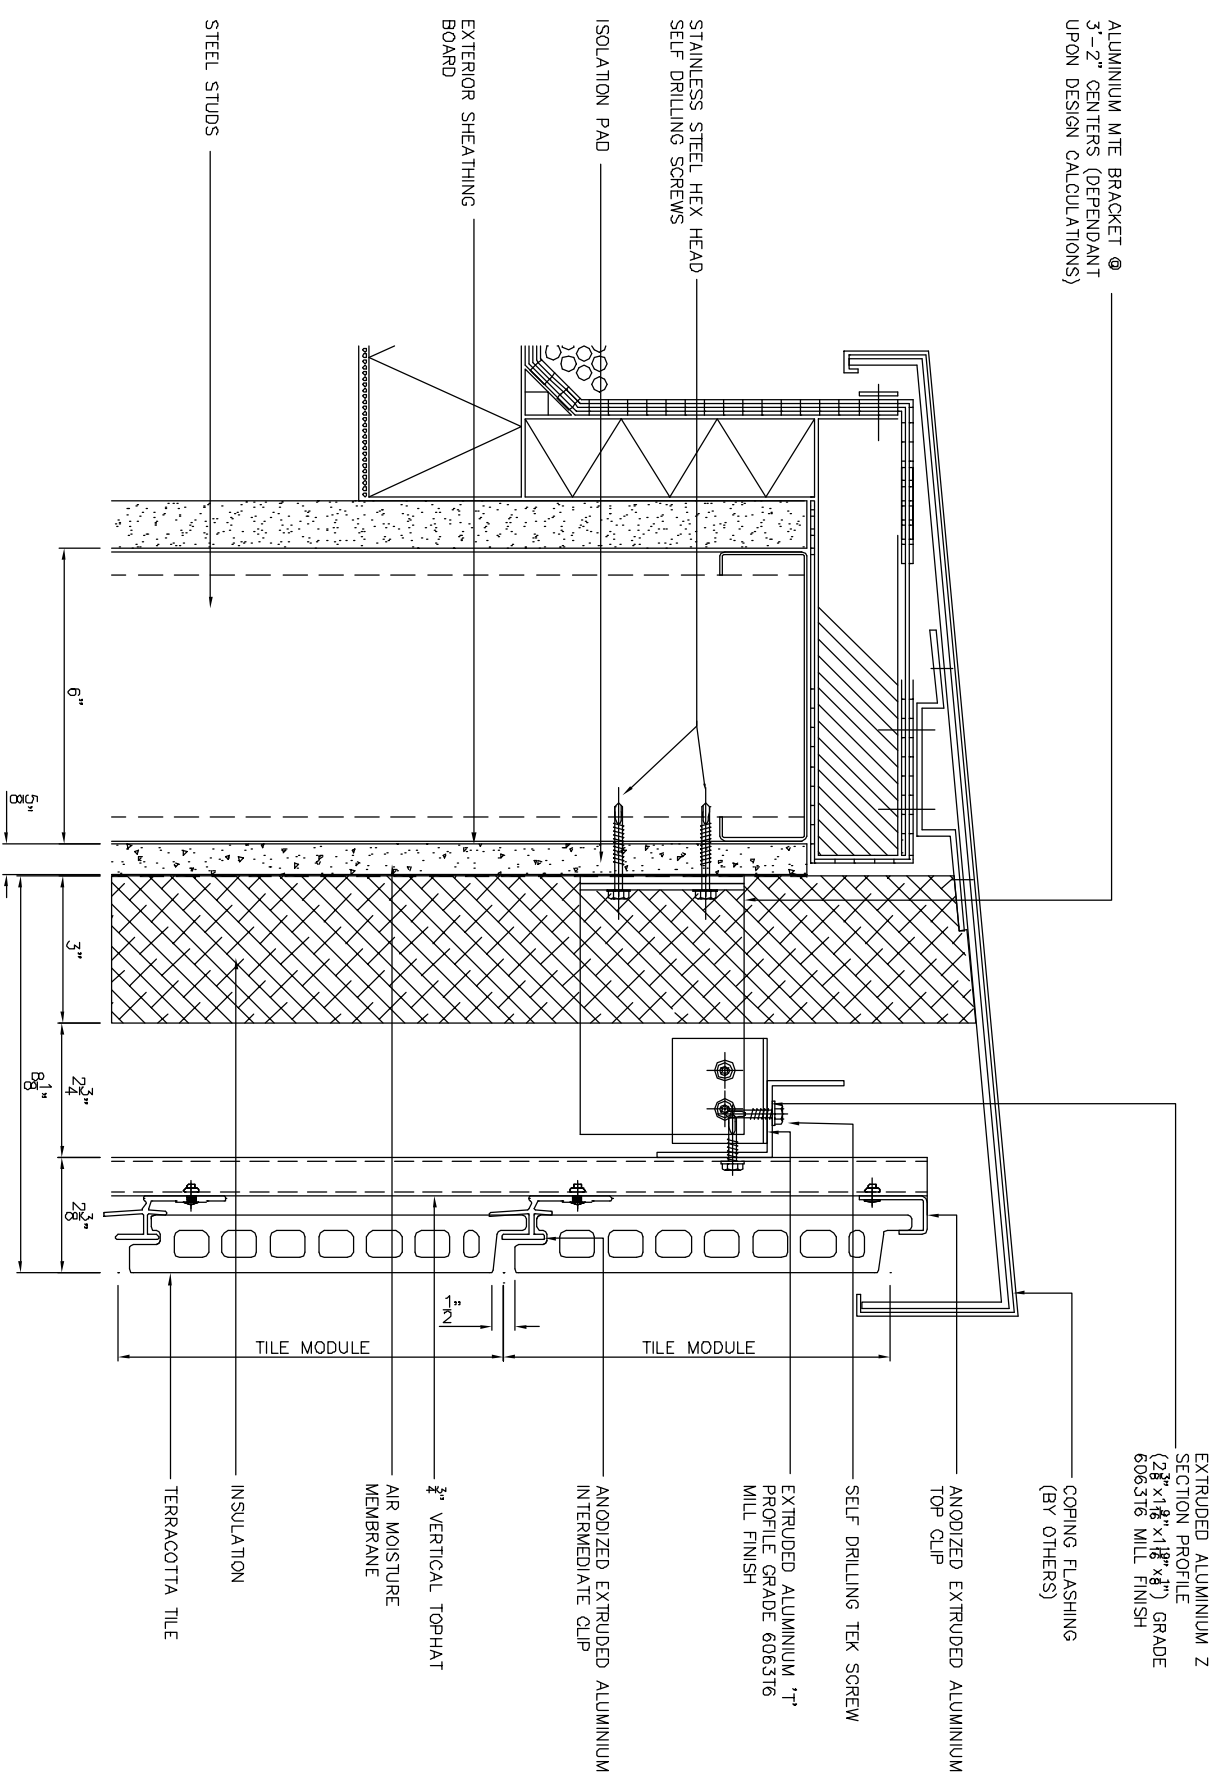

TELLING ARCHITECTURAL LIMITED
TYPICAL PARAPET DETAIL
MTE SYSTEM

Telling Architectural Ltd.
7 The Dell
Enterprise Drive
Four Ashes
Wolverhampton
WV10 7DF
Tel : 01902 797700
Fax : 01902 797720



DRAWING TITLE :

Typical Parapet Detail
MTE System

REV	DATE	COMMENTS


CONTRACT:
Grade Detail
ArGeton Terracotta Rainscreen
MTE System

SCALE A1	SCALE A2	SCALE A:
1:2		

DRAWN	DRAWING NO.	REV
	D105	-

For Information

NOTE: STANDARD DETAILS DO NOT INCORPORATE FIRE BARRIER REQUIREMENTS AROUND WINDOW OPENING AND FLOOR SLABS. THESE INTERFACING REQUIREMENTS MUST BE REVIEWED WITH THE LOCAL FIRE INSPECTOR BEFORE FINALISATION OF DETAILS.

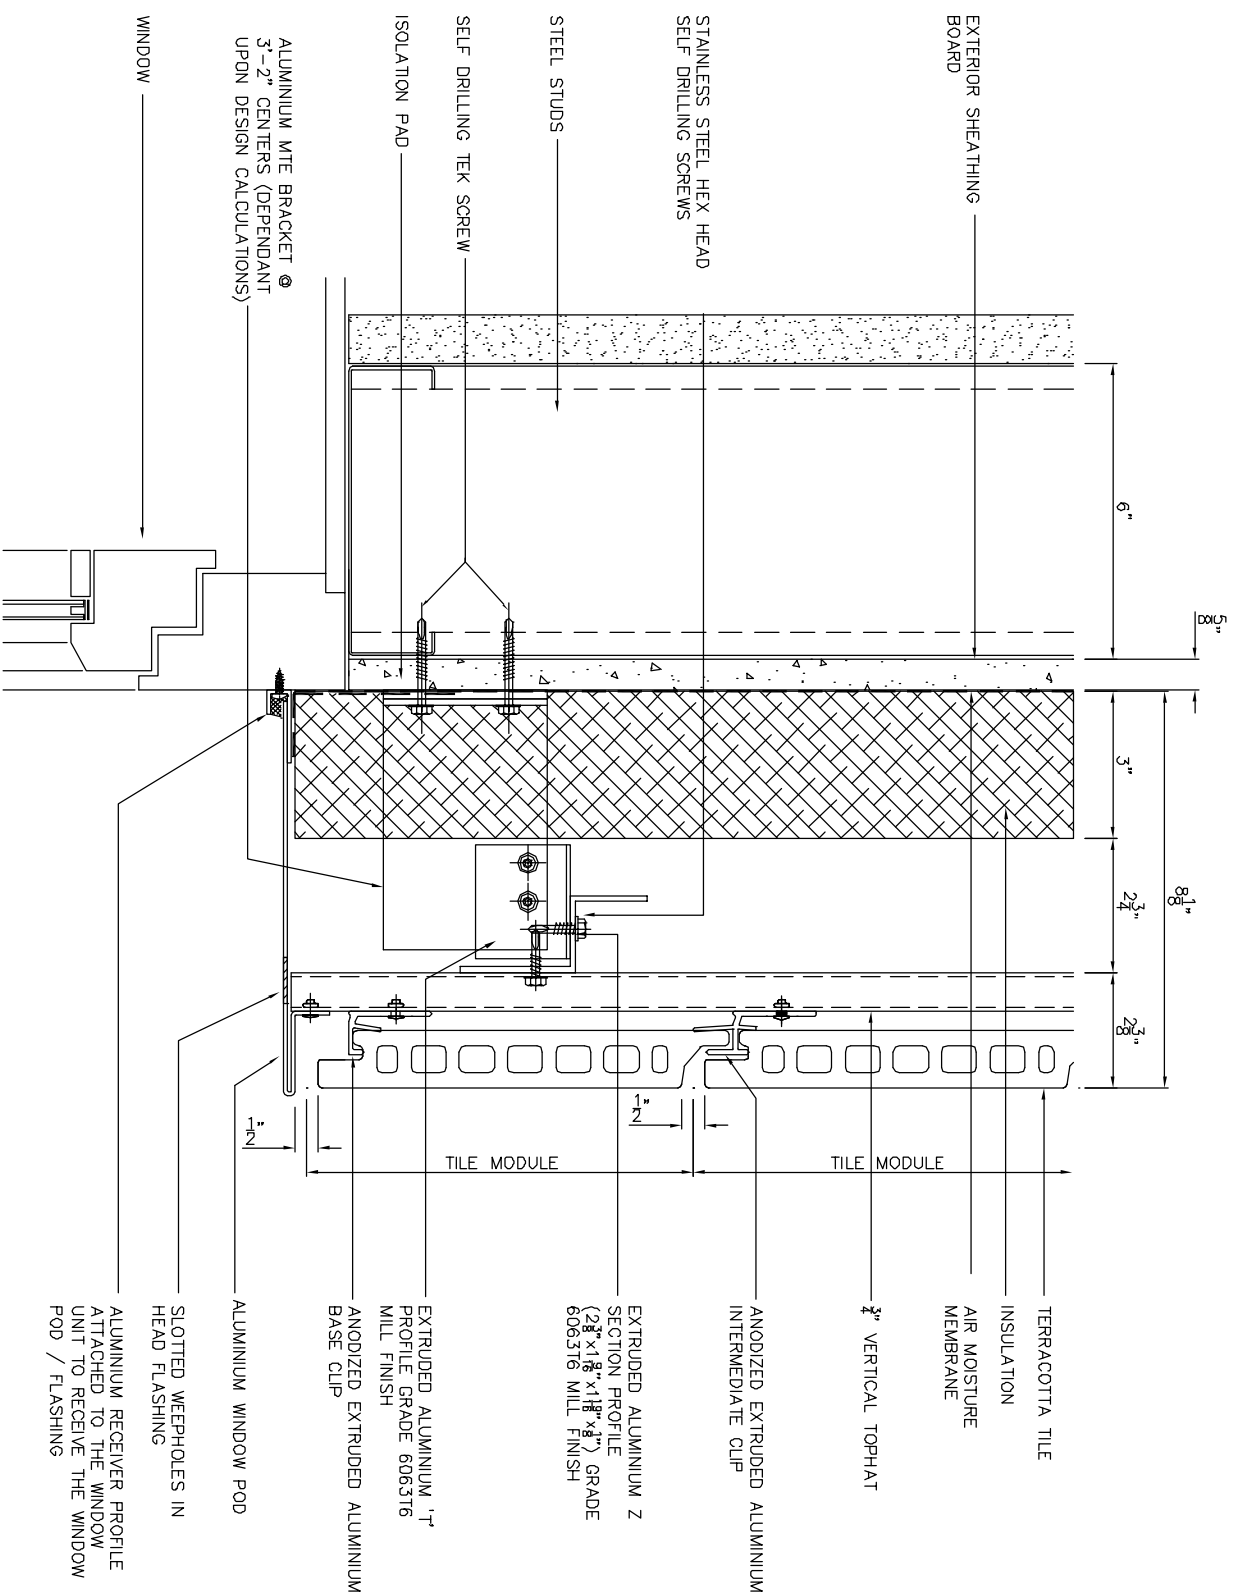


TELLING ARCHITECTURAL LIMITED
WINDOW HEAD DETAIL
MTE SYSTEM

REV	DATE	COMMENTS

CONTRACT:
Grade Detail
ArGeton Terracotta Rainscreen
MTE System

Telling Architectural Ltd.
7 The Dell
Enterprise Drive
Four Ashes
Wolverhampton
WV10 7DF
Tel : 01902 797700
Fax : 01902 797720



DRAWING TITLE :
Window Head Detail
MTE System

SCALE A1 | SCALE A2 | SCALE A:

1:2

DRAWN	DRAWING No.	REV
	D106	

ALL ELEMENTS UNLESS SPECIFIED OTHERWISE STATED

CONTRACT NUMBER:

DO NOT SCALE !!!

Copyright Telling Architectural

SPECIFICATION

TILE SYSTEM:


MODULE SIZE:

COLOR:

DRAWING STATUS

For Information

NOTE: STANDARD DETAILS DO NOT INCORPORATE FIRE BARRIER REQUIREMENTS AROUND WINDOW OPENING AND FLOOR SLABS. THESE INTERFACING REQUIREMENTS MUST BE REVIEWED WITH THE LOCAL FIRE INSPECTOR BEFORE FINALISATION OF DETAILS.

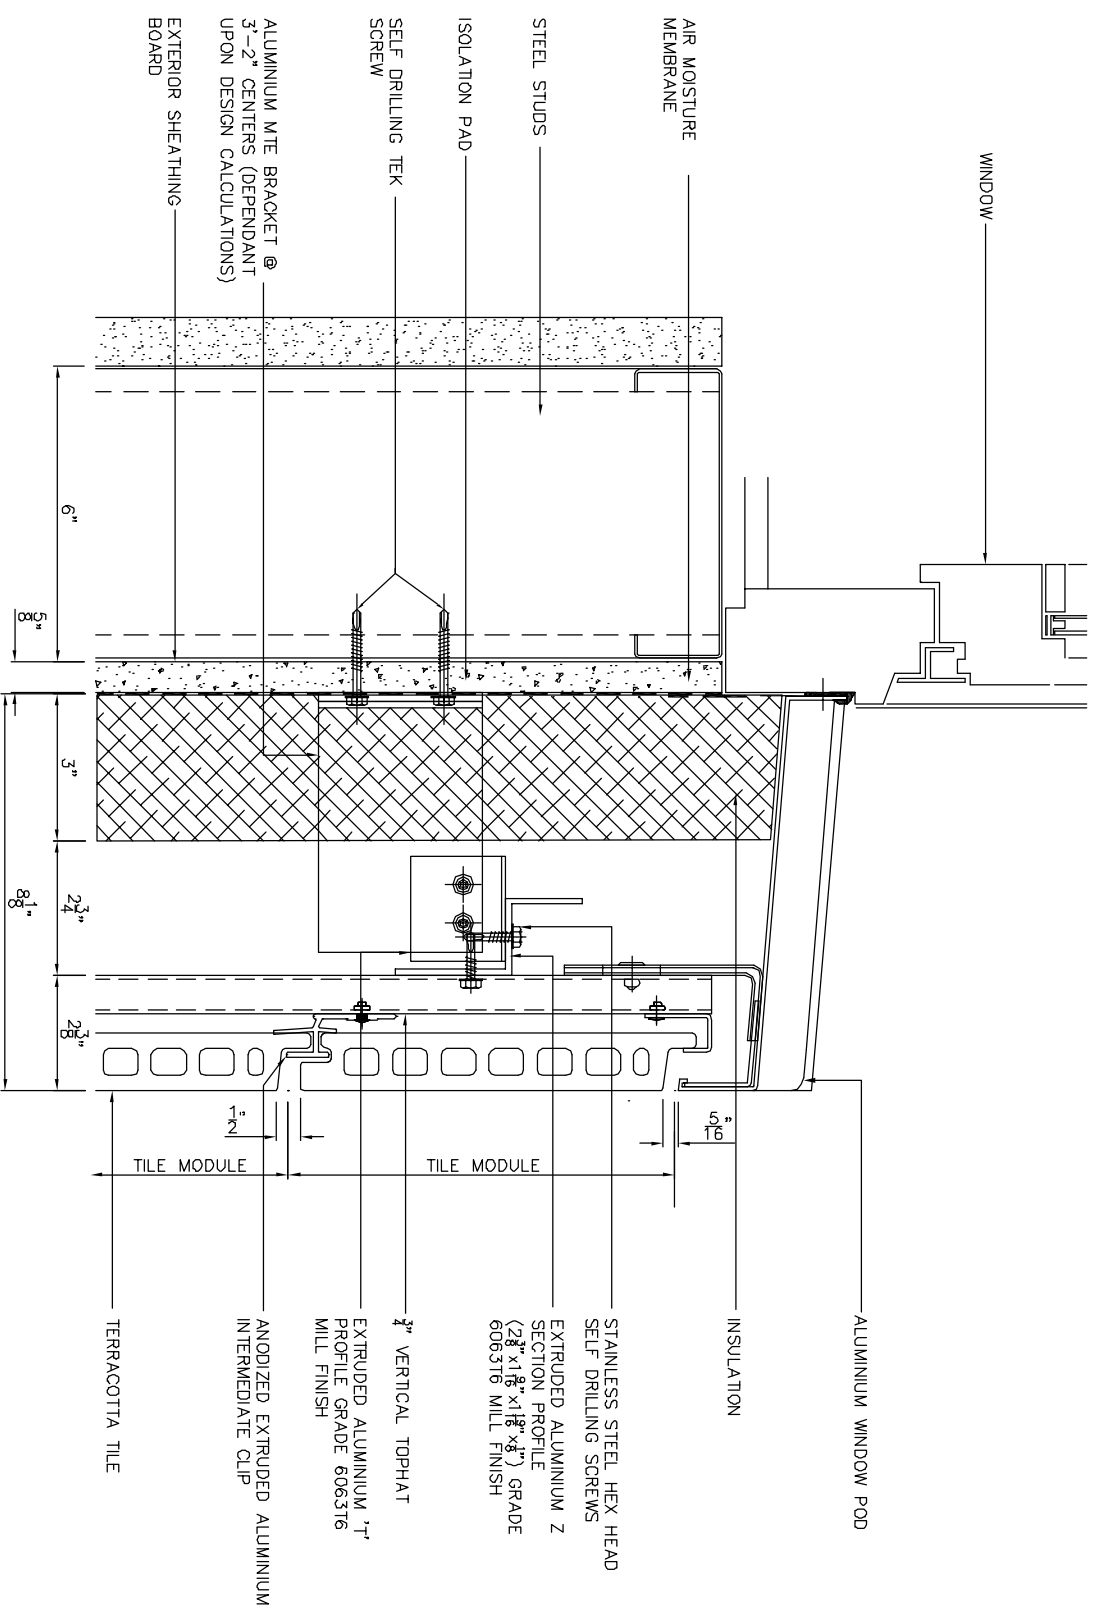

TELLING ARCHITECTURAL LIMITED
 WINDOW SILL DETAIL
 MTE SYSTEM

REV. DATE COMMENTS

CONTRACT:

Grade Detail
ArGeton Terracotta Rainscreen
MTE System

Telling Architectural LLC.
 10 Worthington Road
 Suite K
 Cranston
 RI 02920
 USA
 Tel : 401.632.4577
 Fax : 401.632.4801



DRAWING TITLE :

Window Sill Detail
MTE System


SCALE A1 | SCALE A2 | SCALE A.

1:2

DRAWN	DRAWING NO.	REV
DATE	D107	-

For Information

NOTE: STANDARD DETAILS DO NOT INCORPORATE FIRE BARRIER REQUIREMENTS AROUND WINDOW OPENING AND FLOOR SLABS. THESE INTERFACING REQUIREMENTS MUST BE REVIEWED WITH THE LOCAL FIRE INSPECTOR BEFORE FINALISATION OF DETAILS.

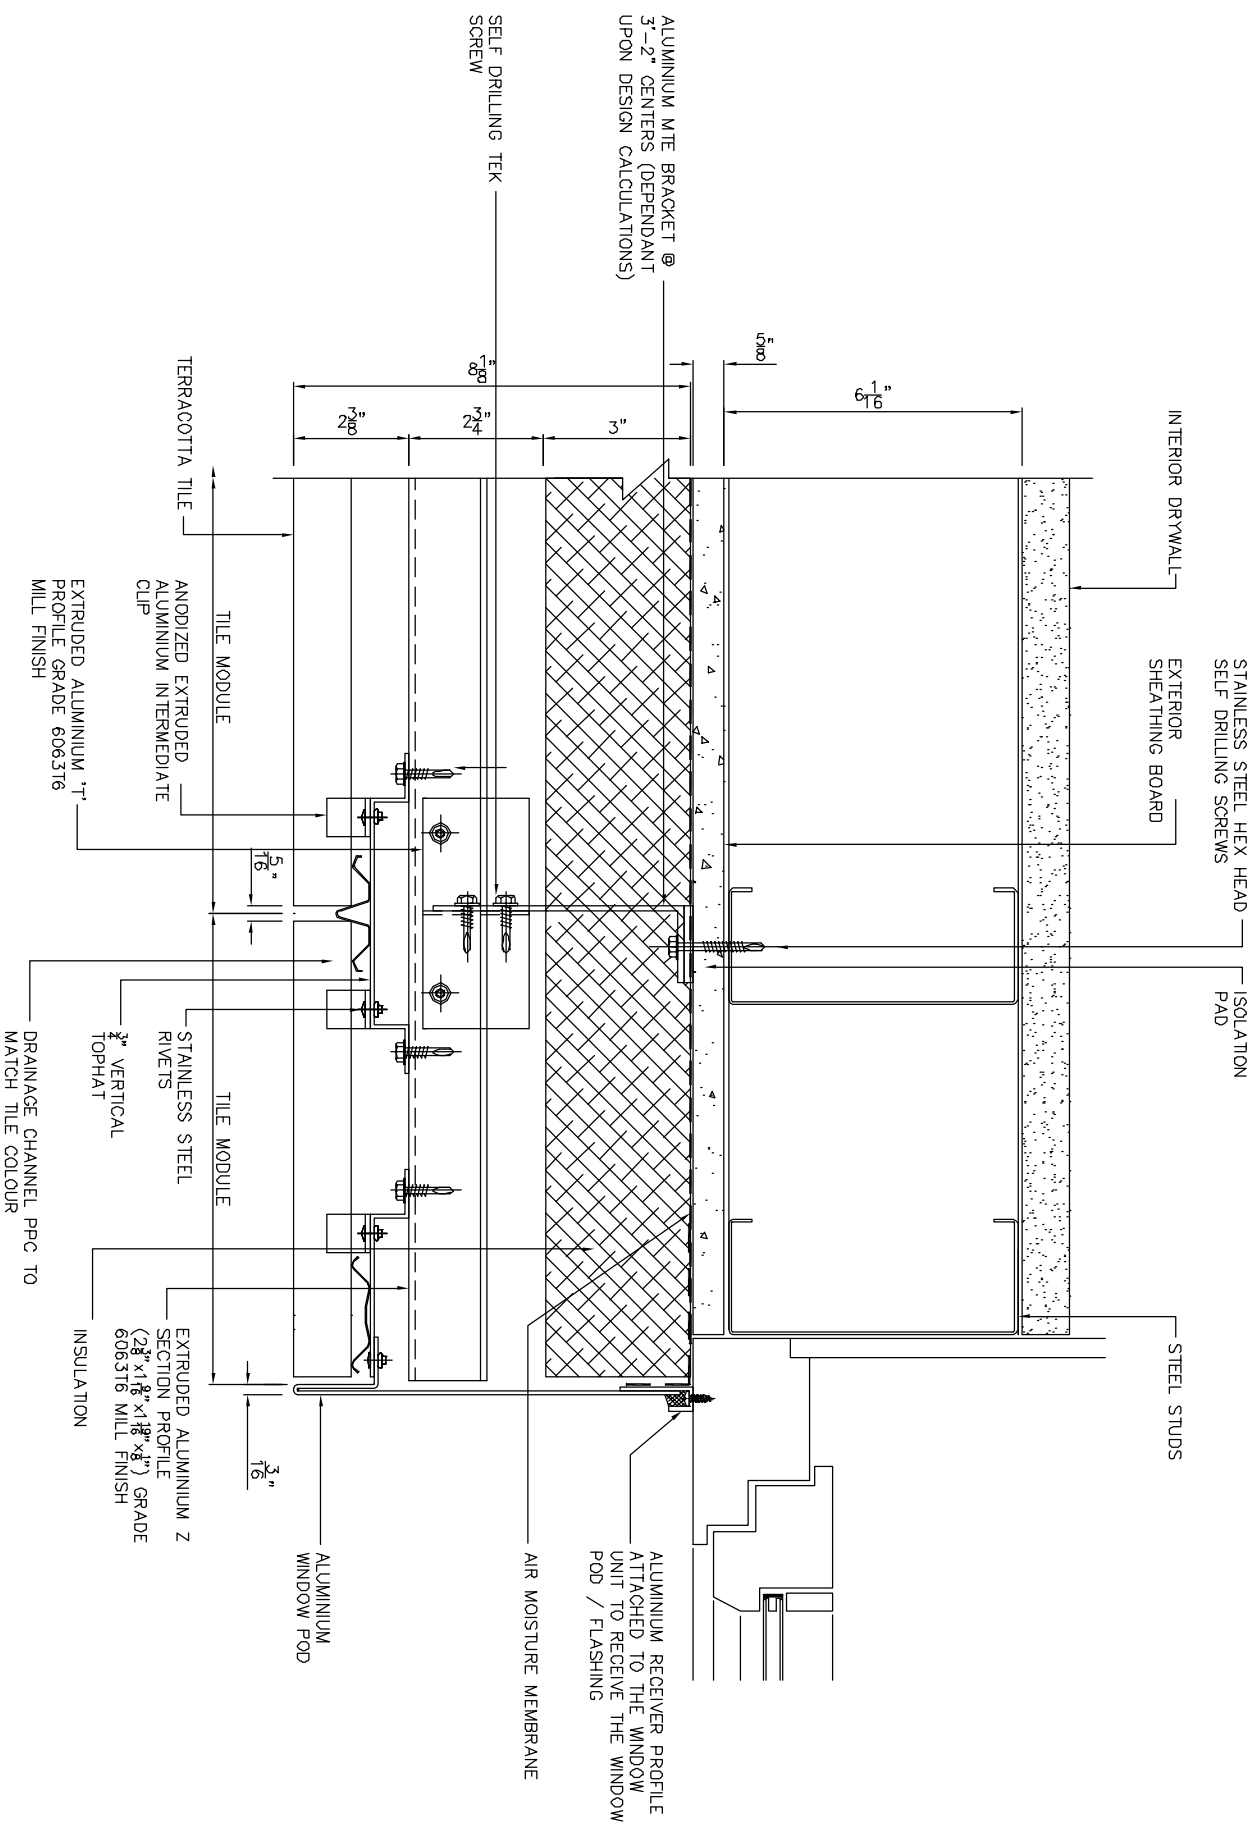


TELLING ARCHITECTURAL LIMITED
WINDOW JAMB DETAIL
MTE SYSTEM

REV	DATE	COMMENTS

CONTRACT:
Grade Detail
ArGeton Terracotta Rainscreen
MTE System

Telling Architectural Ltd.
7 The Dell
Enterprise Drive
Four Ashes
Wolverhampton
WV10 7DF
Tel : 01902 797700
Fax : 01902 797720



DRAWING TITLE :
Window Jamb Detail
MTE System

SCALE A1 | SCALE A2 | SCALE A:

1:2

DRAWN	DRAWING NO.	REV
	D108	

ALL ELEVATIONS ARE VIEWED FROM OUTSIDE
UNLESS OTHERWISE STATED.

CONTRACT NUMBER:

DO NOT SCALE !!!

Copyright Telling Architectural Ltd.


SPECIFICATION

TILE SYSTEM:
MODULE SIZE:
COLOUR:

DRAWING STATUS

For Information

NOTE:
THESE STANDARD DETAILS DO NOT INCORPORATE FIRE BARRIER REQUIREMENTS AROUND WINDOW OPENINGS AND FLOOR SLABS. THESE INTERFACING REQUIREMENTS MUST BE REVIEWED WITH THE LOCAL FIRE INSPECTOR BEFORE FINALISATION OF DETAILS.

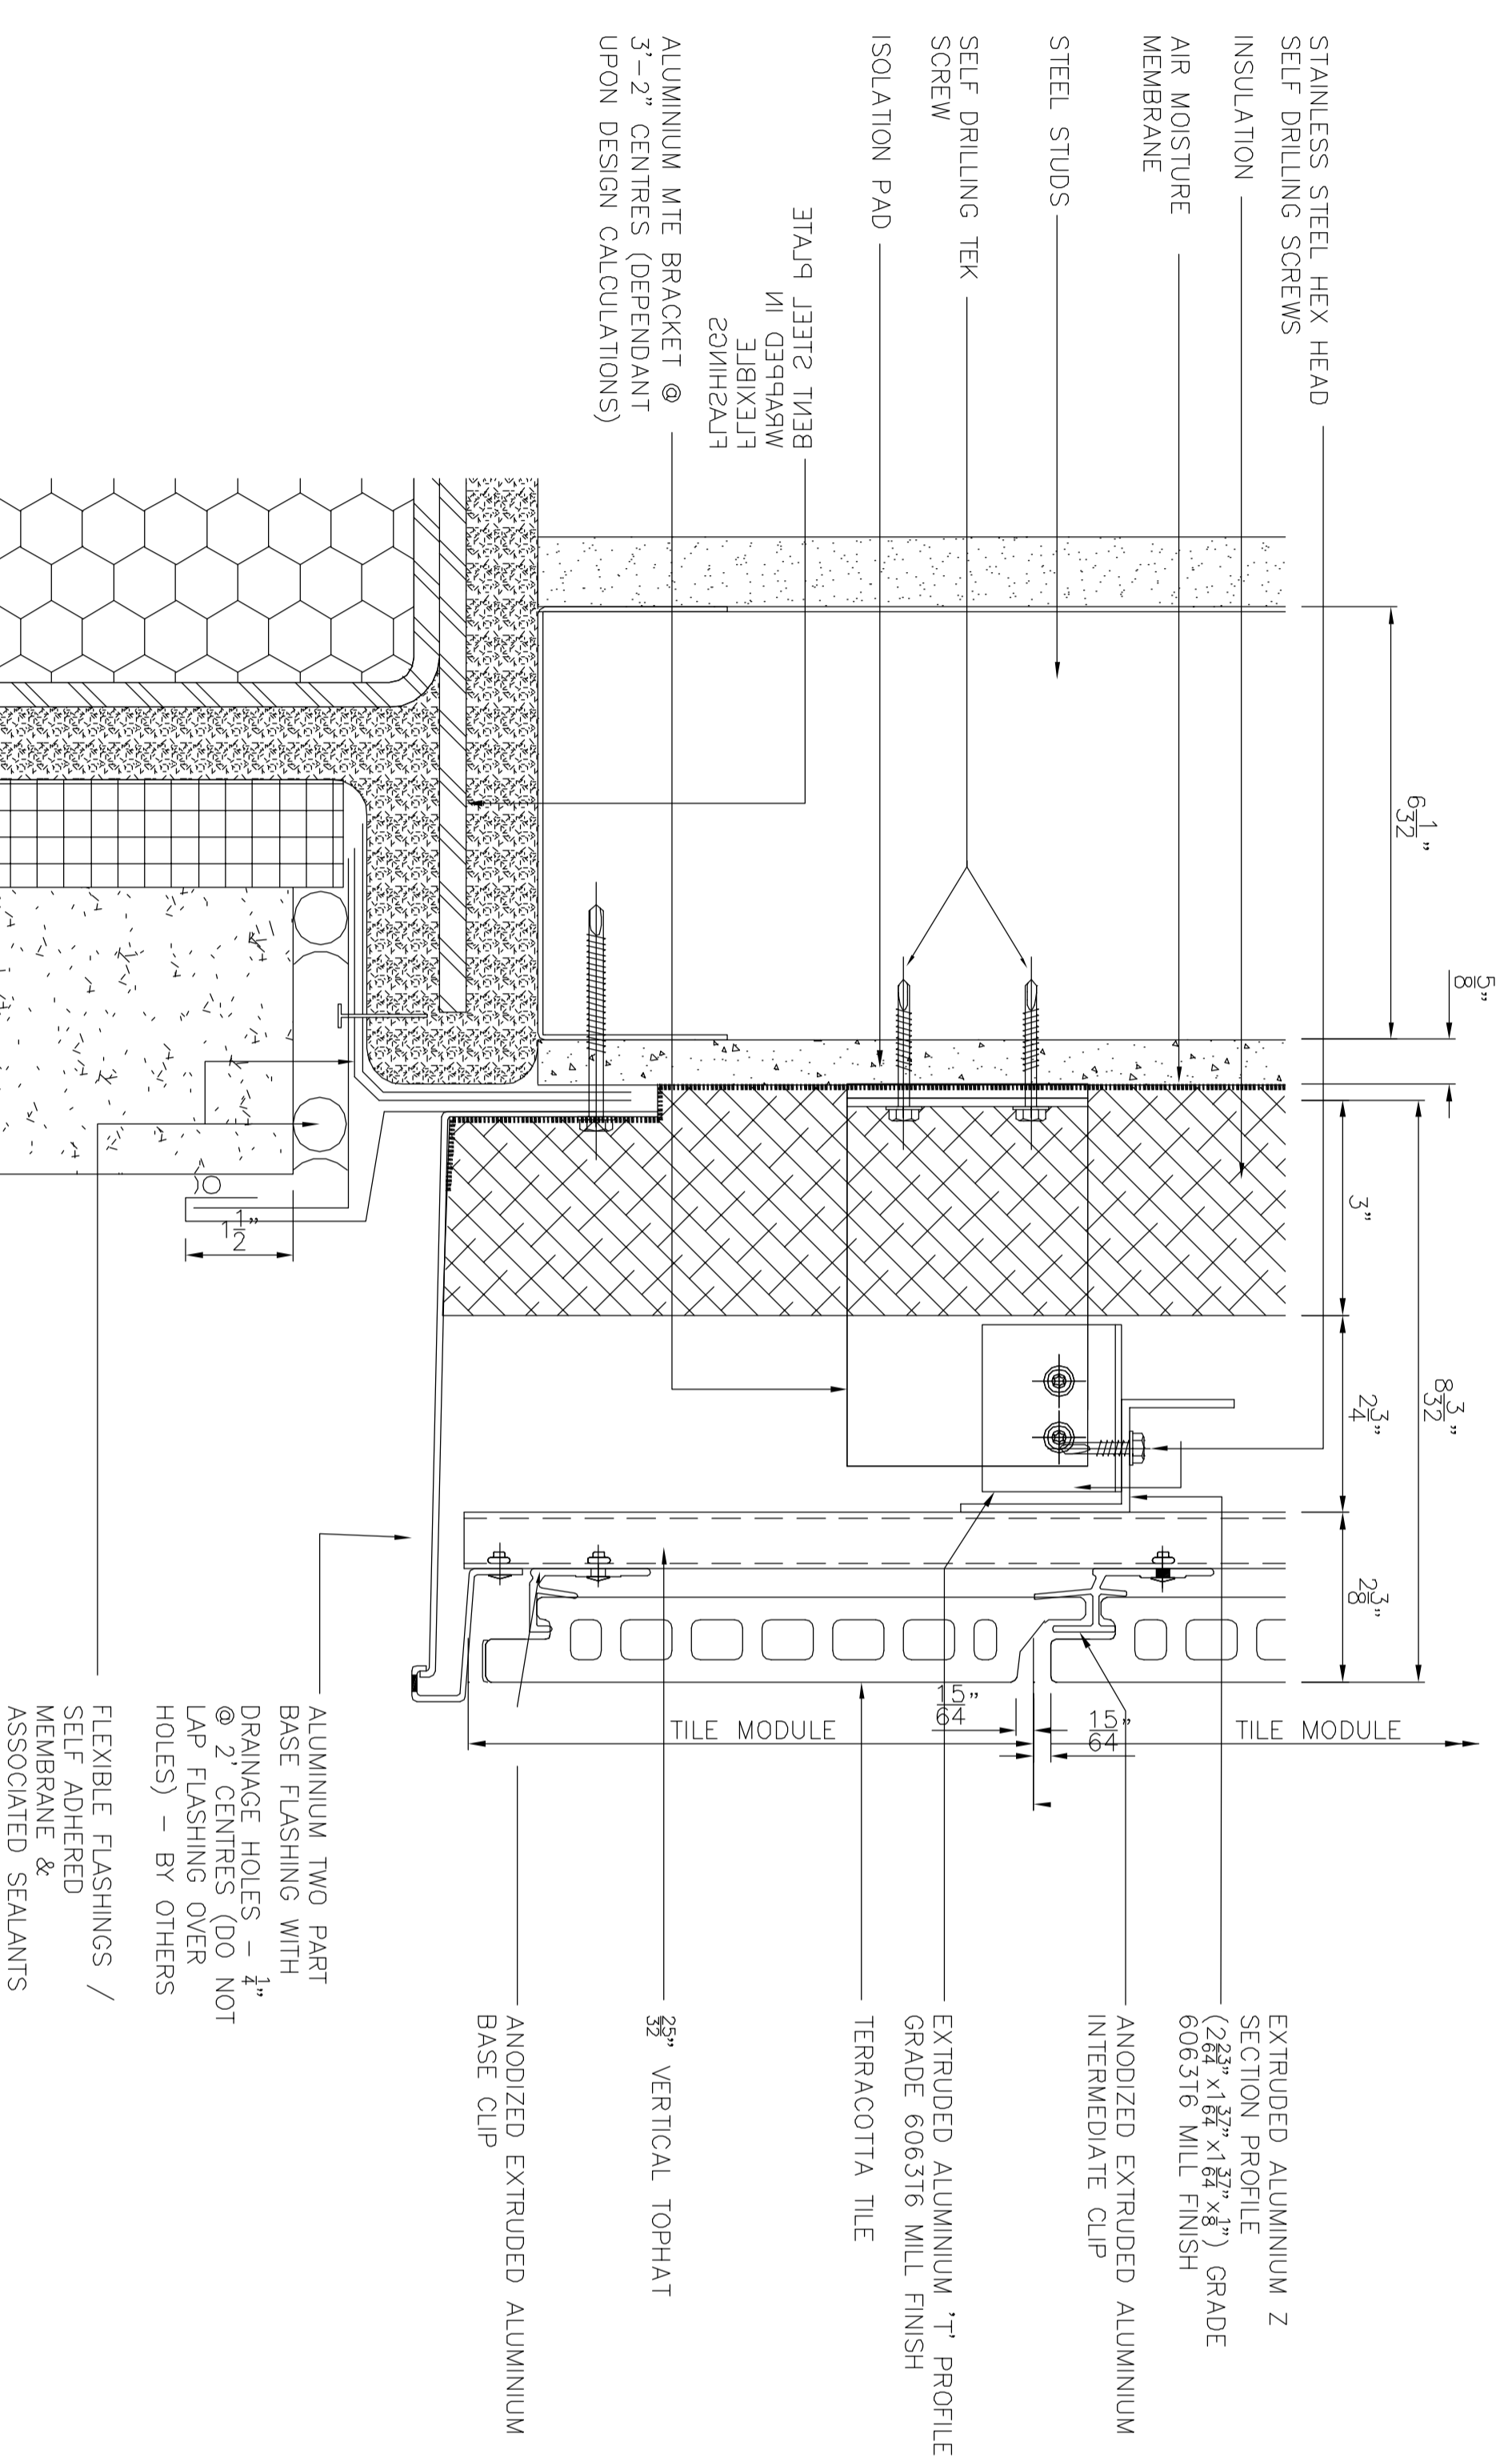


TELLING ARCHITECTURAL LIMITED
TYPICAL GROUND DETAIL
MTE SYSTEM

REV	DATE	COMMENTS

CONTRACT:
Grade Detail
ArGeton Terracotta Rainscreen
MTE System

Telling Architectural Ltd.
7 The Dell
Enterprise Drive
Enterprise
Wolverhampton
WV10 7DF
Tel : 01902 797700
Fax : 01902 797720

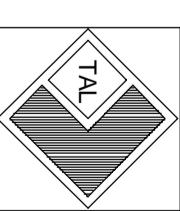

DRAWING TITLE :
Typical Ground Detail Type 1
MTE System

SCALE A1 SCALE A2 SCALE A3

1:2

DRAWN	DRAWING NO	REV
	D110	

ALL ELEMENTS UNLESS OTHERWISE STATED
UNLESS OTHERWISE STATED

CONTRACT NUMBER:
DO NOT SCALE !!!

Copyright Telling Architectural


SPECIFICATION

TILE SYSTEM:
MODULE SIZE:
COLOUR:

DRAWING STATUS

For Information

NOTE:
THESE STANDARD DETAILS DO NOT INCORPORATE FIRE BARRIER REQUIREMENTS AROUND WINDOW OPENING AND FLOOR SLABS. THESE INTERFACING REQUIREMENTS MUST BE REVIEWED WITH THE LOCAL FIRE INSPECTOR BEFORE FINALISATION OF DETAILS.

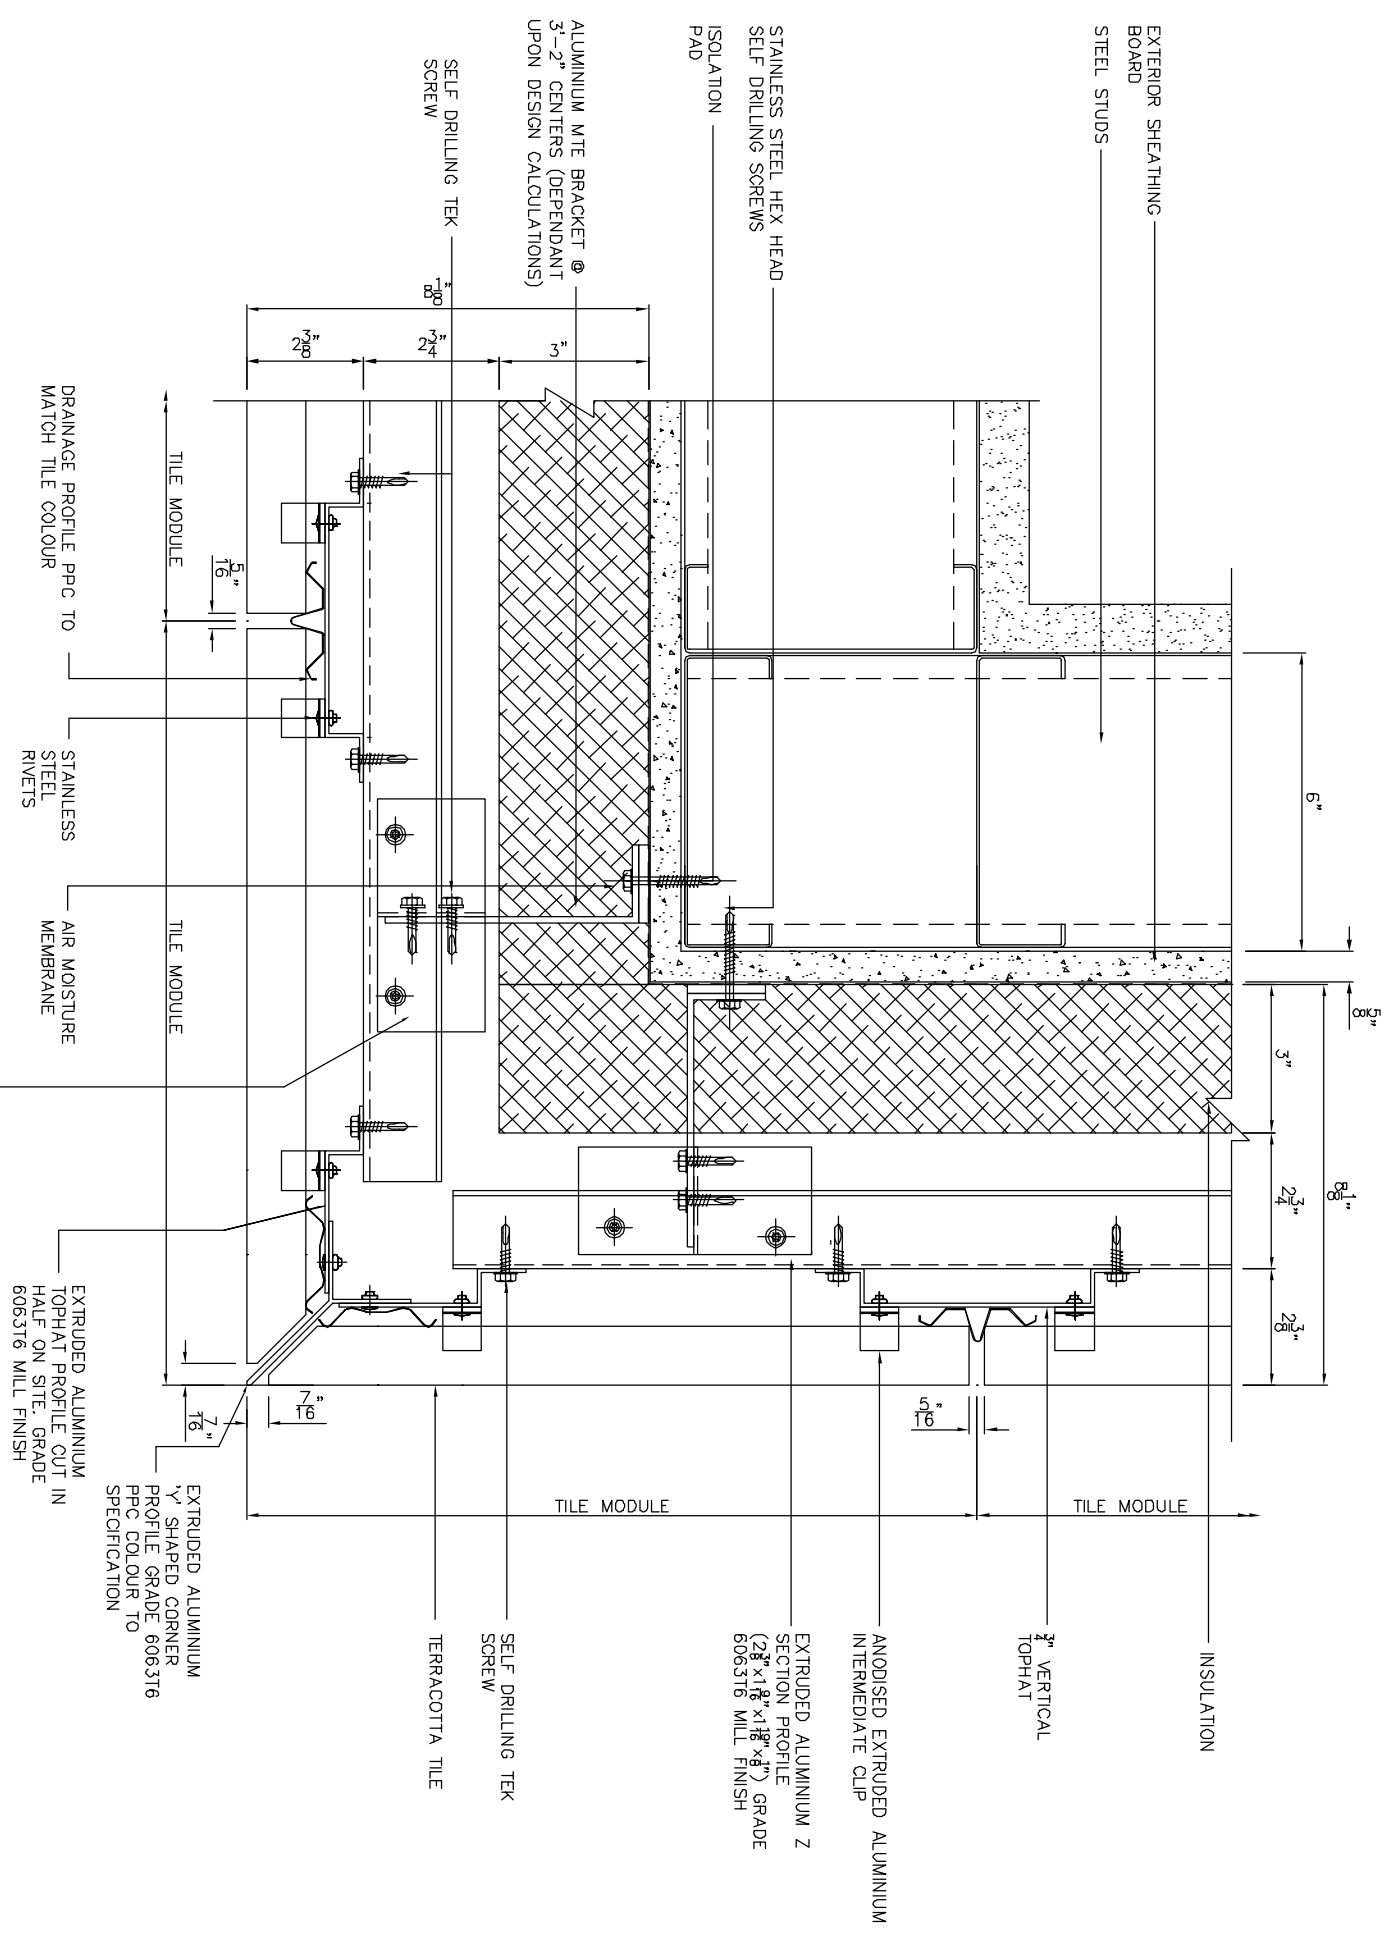

TELLING ARCHITECTURAL LIMITED
EXTERNAL CORNER DETAIL
MTE SYSTEM

REV	DATE	COMMENTS

CONTRACT:
Grade Detail
Argeton Terracotta Rainscreen
MTE System

Telling Architectural LLC.
10 Worthington Road
Suite K
Cranston
RI 02920
USA
Tel: 401.623.4577
Fax: 401.623.4801

DRAWING TITLE:
External Mitre Corner Detail
MTE System

SCALE A1	SCALE A2	SCALE A
1:2		

DRAWN	DRAWING NO.	REV
	D111	

ALL ELEVATIONS ARE VIEWED FROM OUTSIDE
UNLESS OTHERWISE STATED.

CONTRACT NUMBER:

DO NOT SCALE !!!

Copyright Telling Architectural Ltd.

SPECIFICATION

TILE SYSTEM:


MODULE SIZE:

COLOR:

DRAWING STATUS

For Information

NOTE:
THESE STANDARD DETAILS DO NOT INCORPORATE FIRE BARRIER REQUIREMENTS AROUND WINDOW OPENINGS AND FLOOR SLABS. THESE INTERFACING REQUIREMENTS MUST BE REVIEWED WITH THE LOCAL FIRE INSPECTOR BEFORE FINALISATION OF DETAILS.

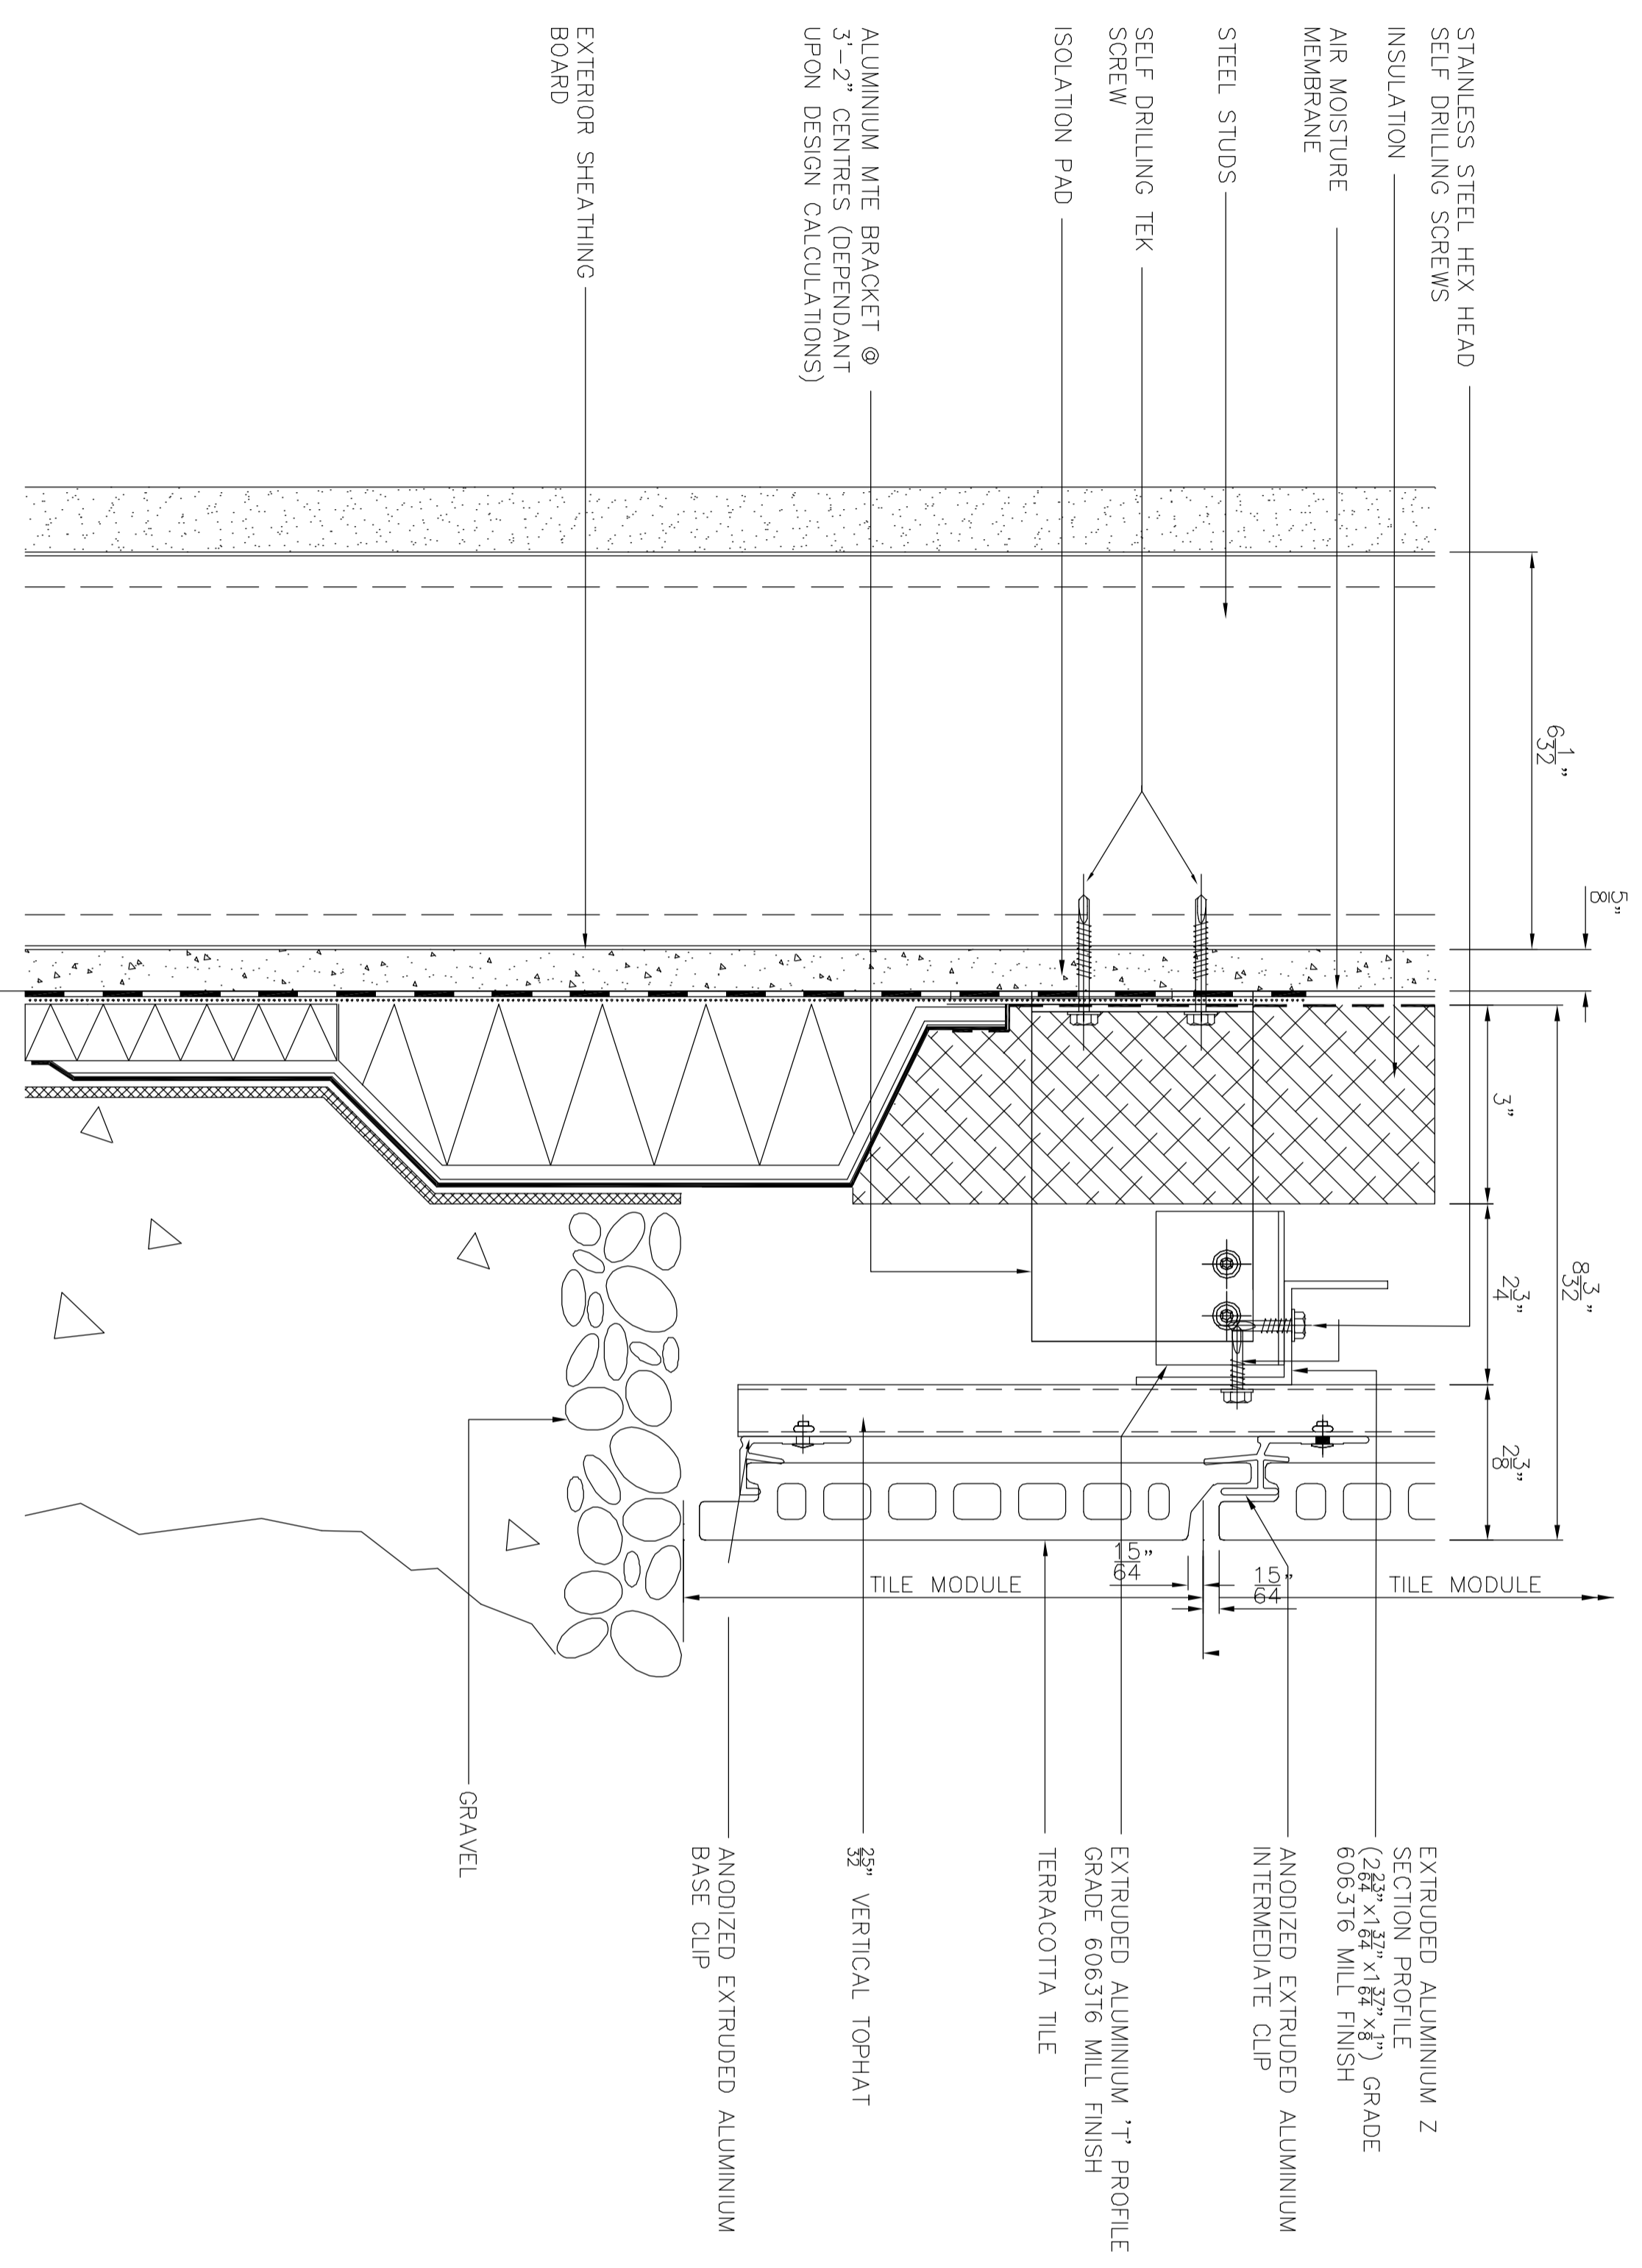


TELLING ARCHITECTURAL LIMITED
TYPICAL GROUND DETAIL
MTE SYSTEM

REV	DATE	COMMENTS


CONTRACT:
Grade Detail
ArGeTon Terracotta Rainscreen
MTE System

Telling Architectural Ltd.
7 The Dell
Enterprise Drive
Wolverhampton
WV10 7DF
Tel : 01902 797700
Fax : 01902 797720

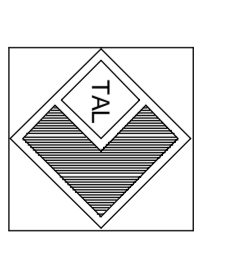

DRAWING TITLE :
Typical Ground Detail Type 2
MTE System

SCALE A1	SCALE A2	SCALE A3
1:2		
DRAWN	DRAWING NO.	REV
	D112	-
DATE		

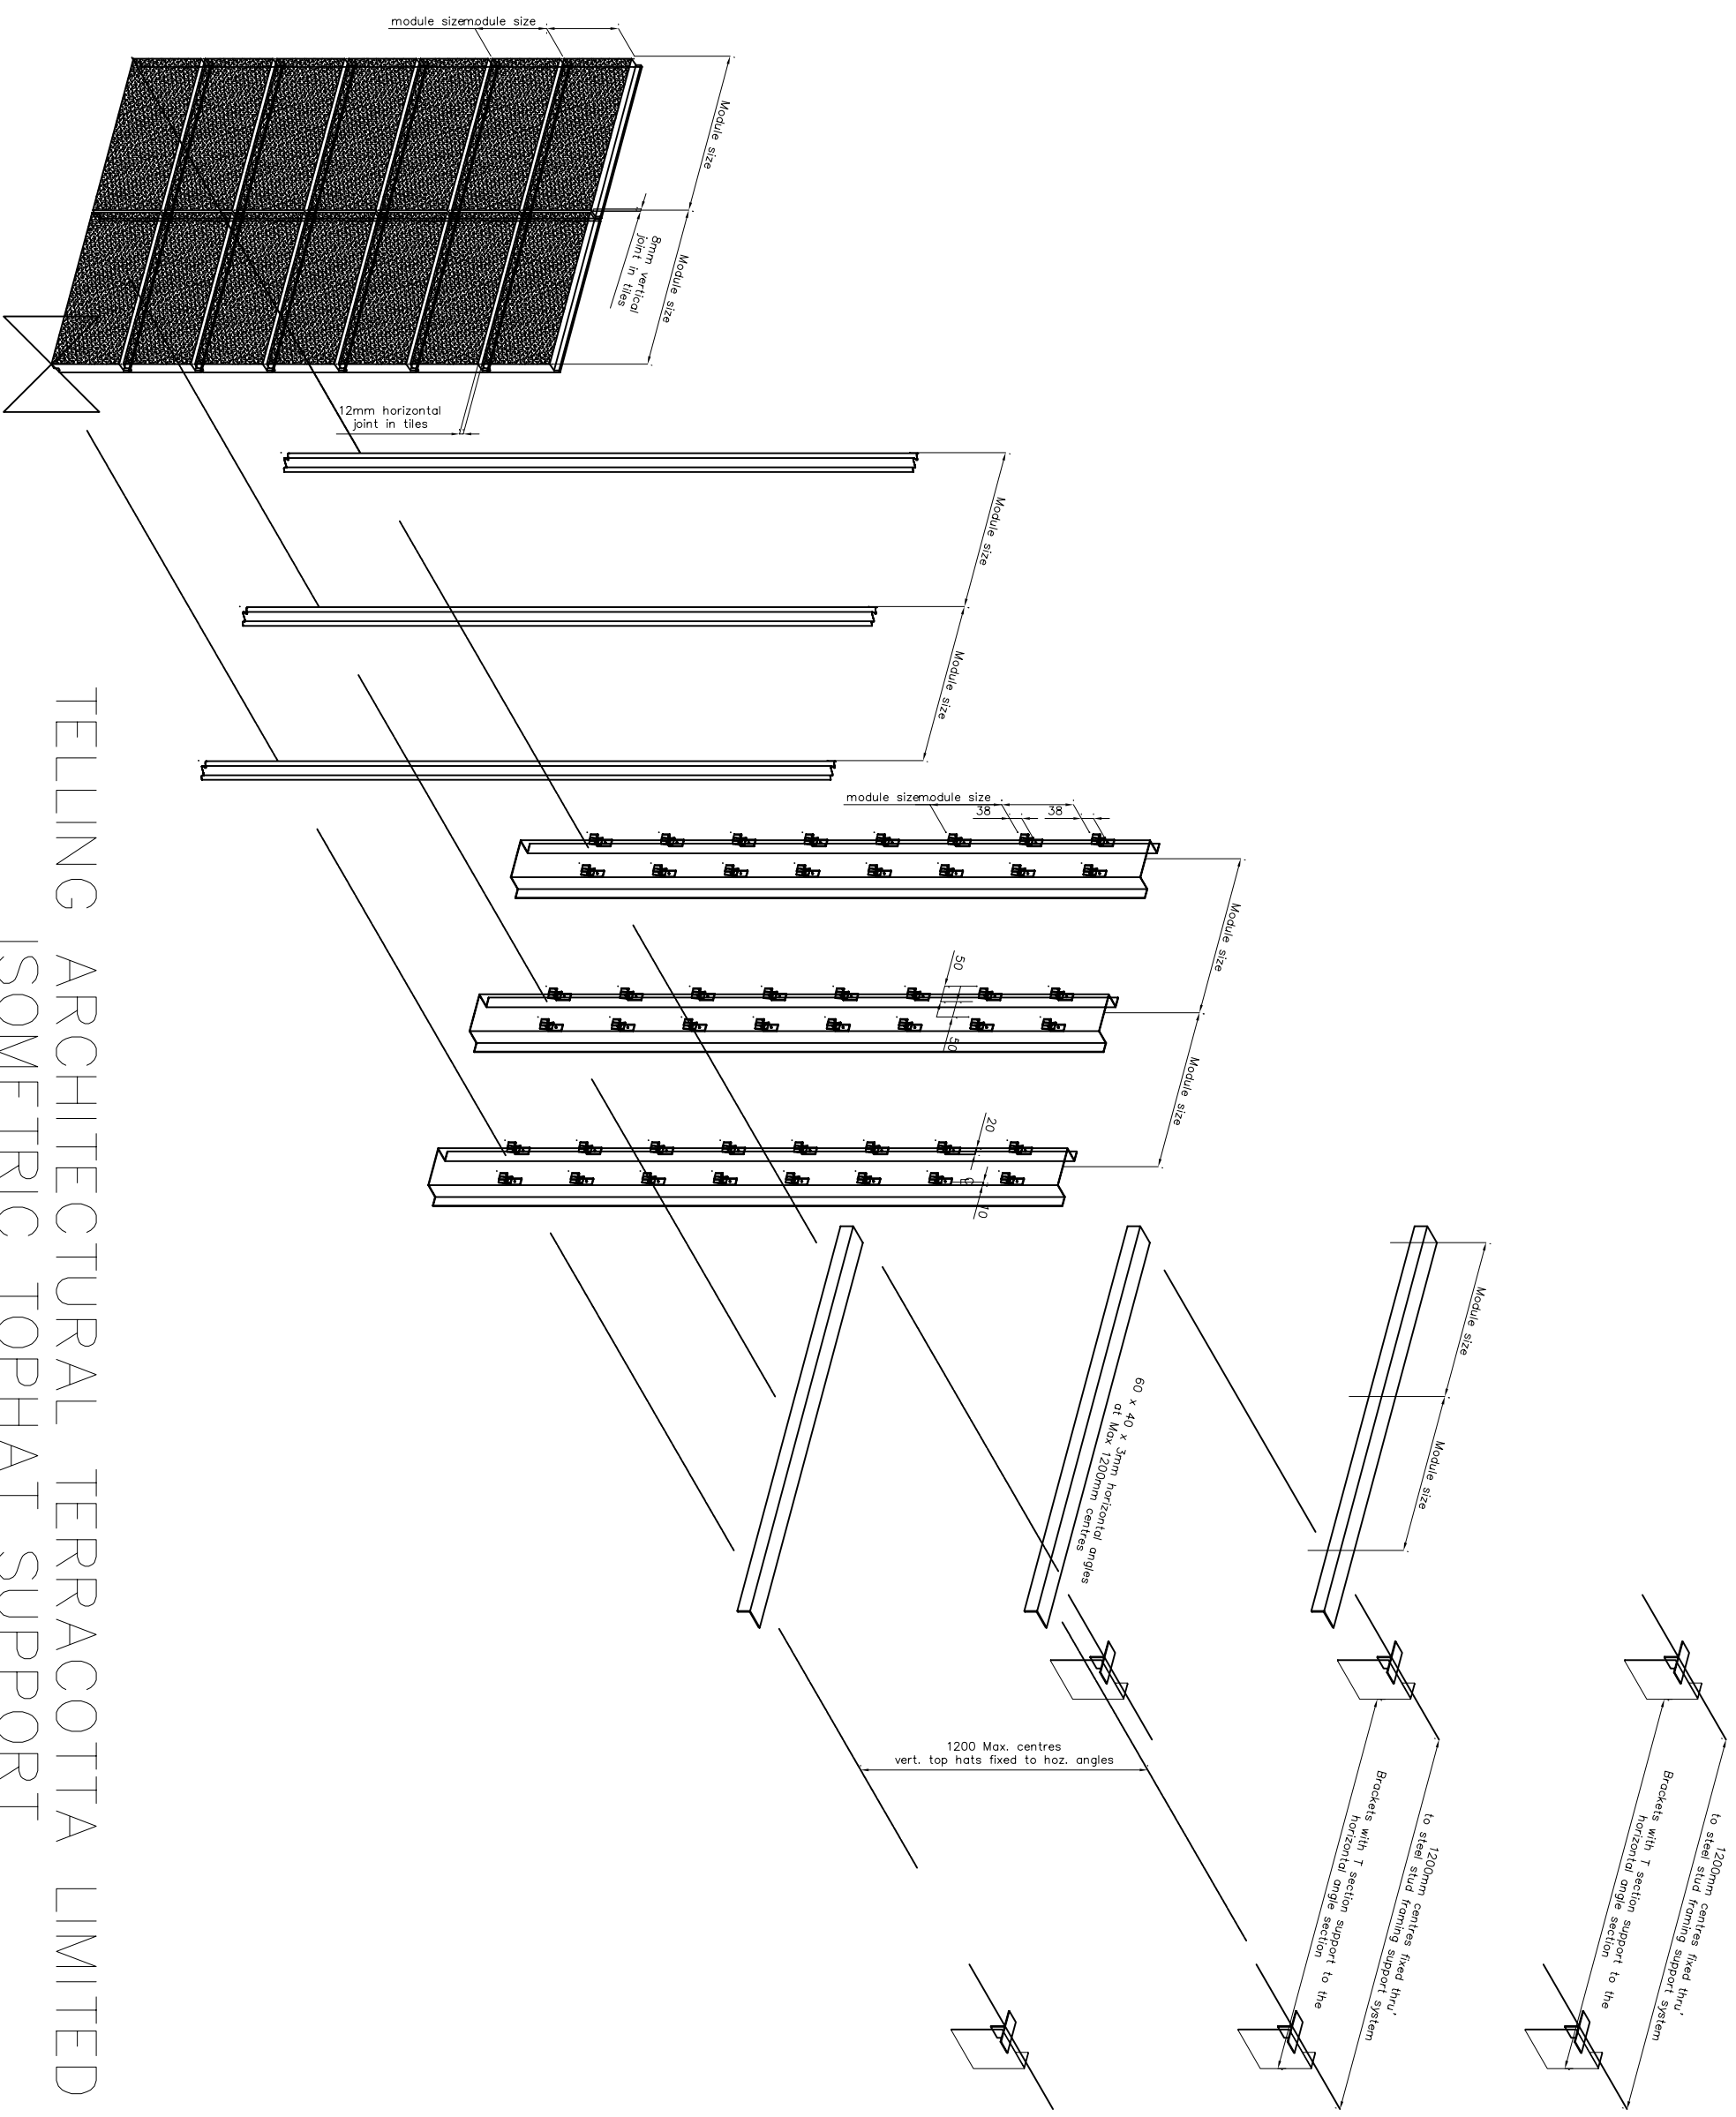

TELLING ARCHITECTURAL TERRACOTTA LIMITED
 ISOMETRIC TOPHAT SUPPORT