




GENERAL NOTES:
1. REFER TO SHEET P001 FOR SYMBOL LIST, NOTES, AND ABBREVIATIONS.


- KEY NOTES
- 1 3" VENT UP TO ROOF.
 - 2 2" VENT UP TO ROOF.

1 ILF SECOND FLOOR - PART A - GRAVITY
1/8" = 1'-0"

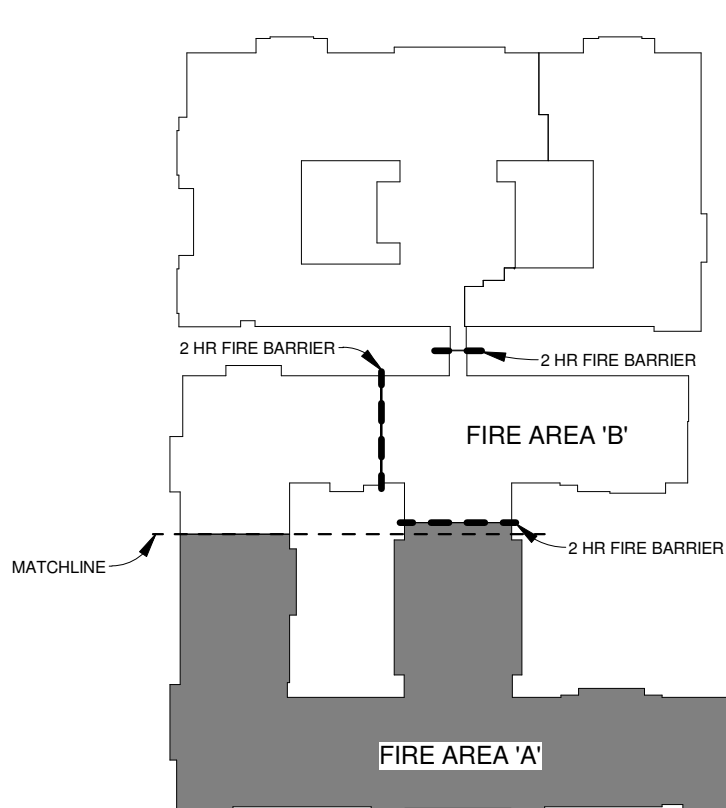

ILF KEYPLAN

DKLEVY
architecture + design
3523 Maloney Road, Knoxville, TN 37920
e. dlevy@dklevy.com
p. 865.323.8495 w. www.dklevy.com

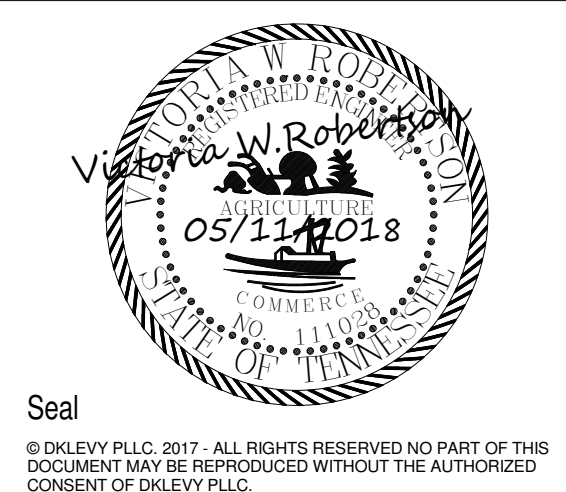

genesis
genesis engineering
group, llc.
224 third avenue north
franklin, tn 37064
www.geneng.net
project #17-158

ASPEN SENIOR LIVING OF BARTLETT

PERMIT SET

Project Information		Code Information		Drawing Information		Project Number	
ASPEN SENIOR LIVING OF BARTLETT 3030 BRUNSWICK ROAD, BARTLETT, TN 38133 Owner		Type of Const.: Type V-A Fully Sprinklered Occupancy Class: I-1 Fire Protection Systems: Fire Alarm (NFPA 72) Smoke Alarm Sprinkler System (NFPA 13) Fire Extinguishes (NFPA 10) UL Rated Assemblies		Issue Date 5/11/2018		17024	
				Revisions		Drawn By GEG	
				No. Description Date		Checked By GEG	
						Scale As indicated	
						P100.2b ILF SECOND FLOOR - PART A - GRAVITY	