

RWS Architectural Consulting

1361 Lakeland Ave.
Lakewood, OH 44107
Phone: (216) 401-3830
rwshearer@gmail.com

Drawings and Specifications as instruments of service are and shall remain the property of the Architect. They are not to be used on extensions of the project, or other projects, except by agreement in writing and appropriate compensation to the Architect.

The General Contractor is responsible for confirming and correlating dimensions at the job site. The Architect will not be responsible for construction means, methods, techniques, sequences, or procedures, or for safety precautions and programs in connection with the project.

© RWS Architectural Consulting, LLC

NOT FOR REGULATORY APPROVAL, PERMITTING, OR CONSTRUCTION


TBD **Biltmore** TBD

Scheme: Issue Date:
Scheme 2c 04/27/2016


First Floor
Format: 11 x 17

1.1

2016-004 Printed: 5/26/16

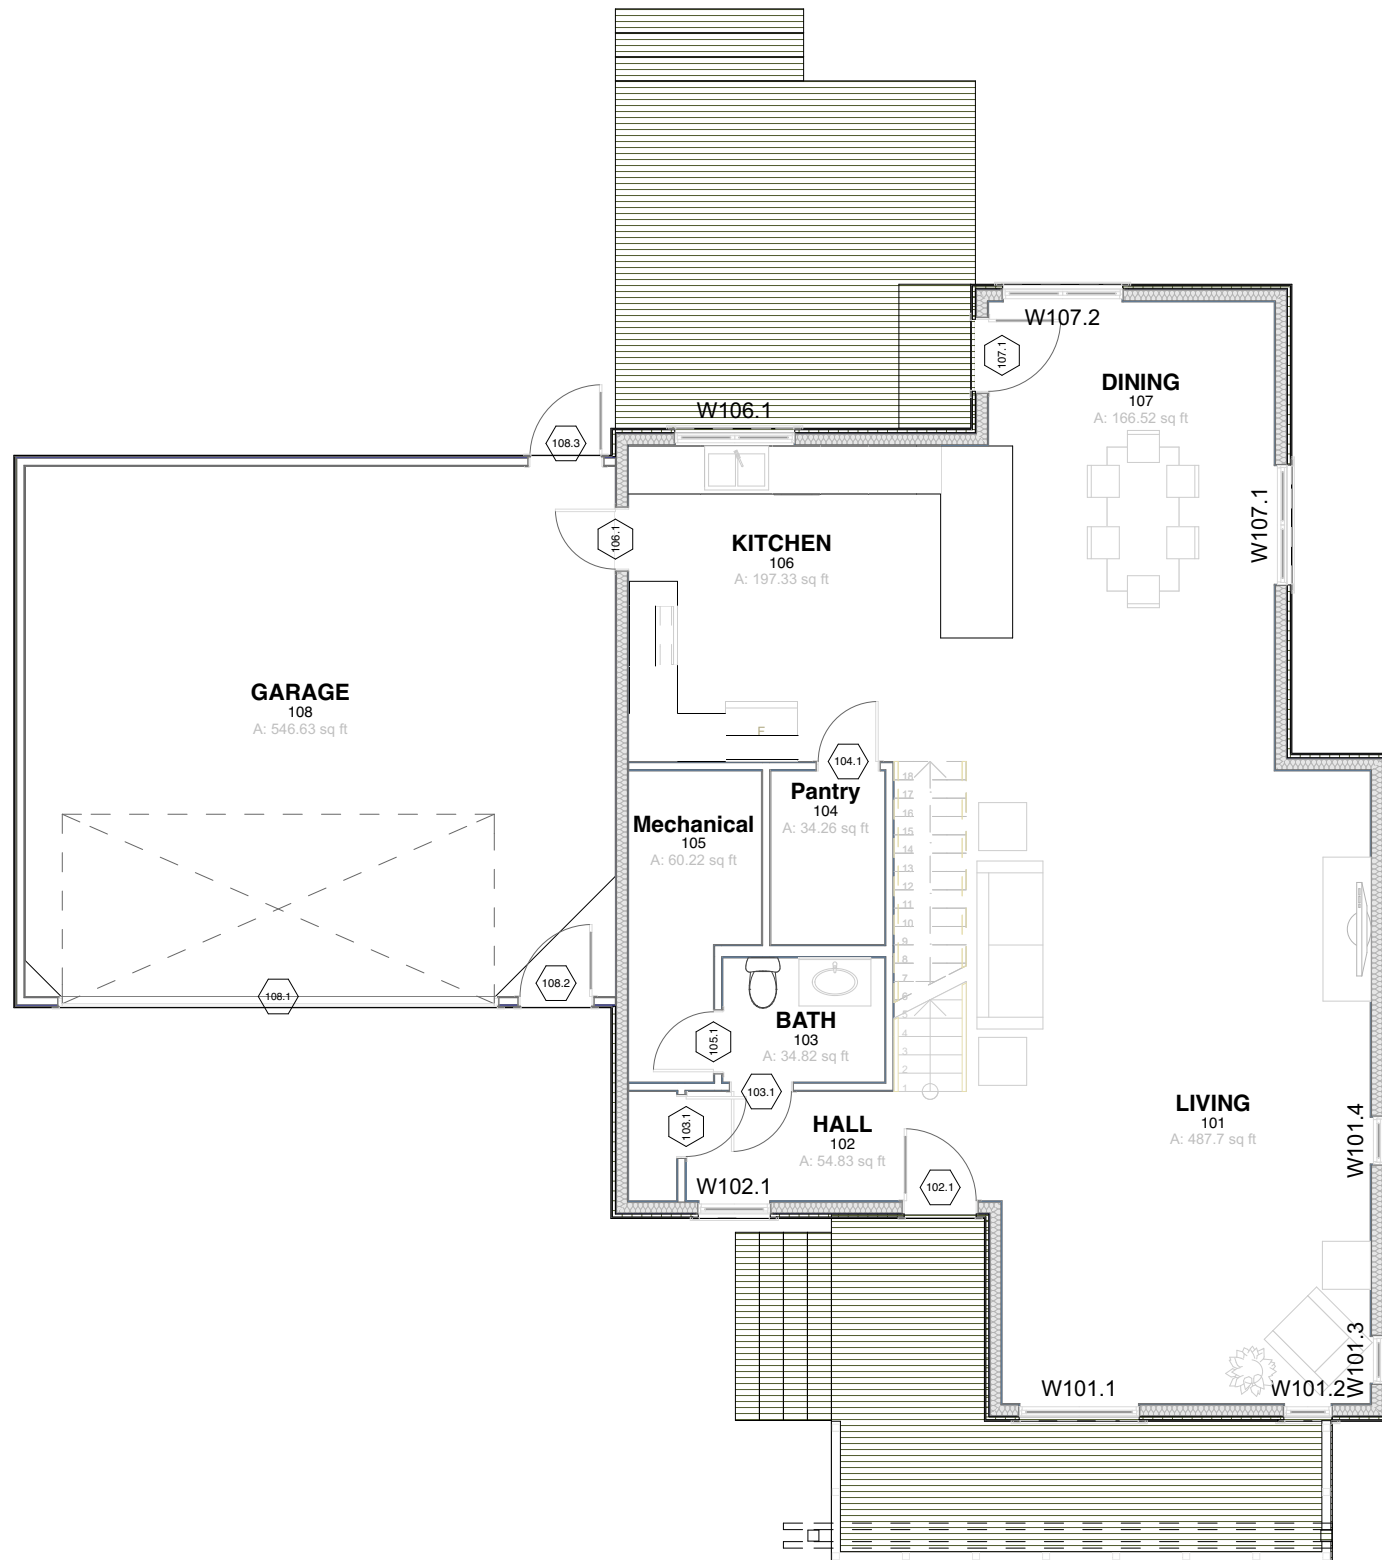

First Floor
A: 1,207.06 sq ft

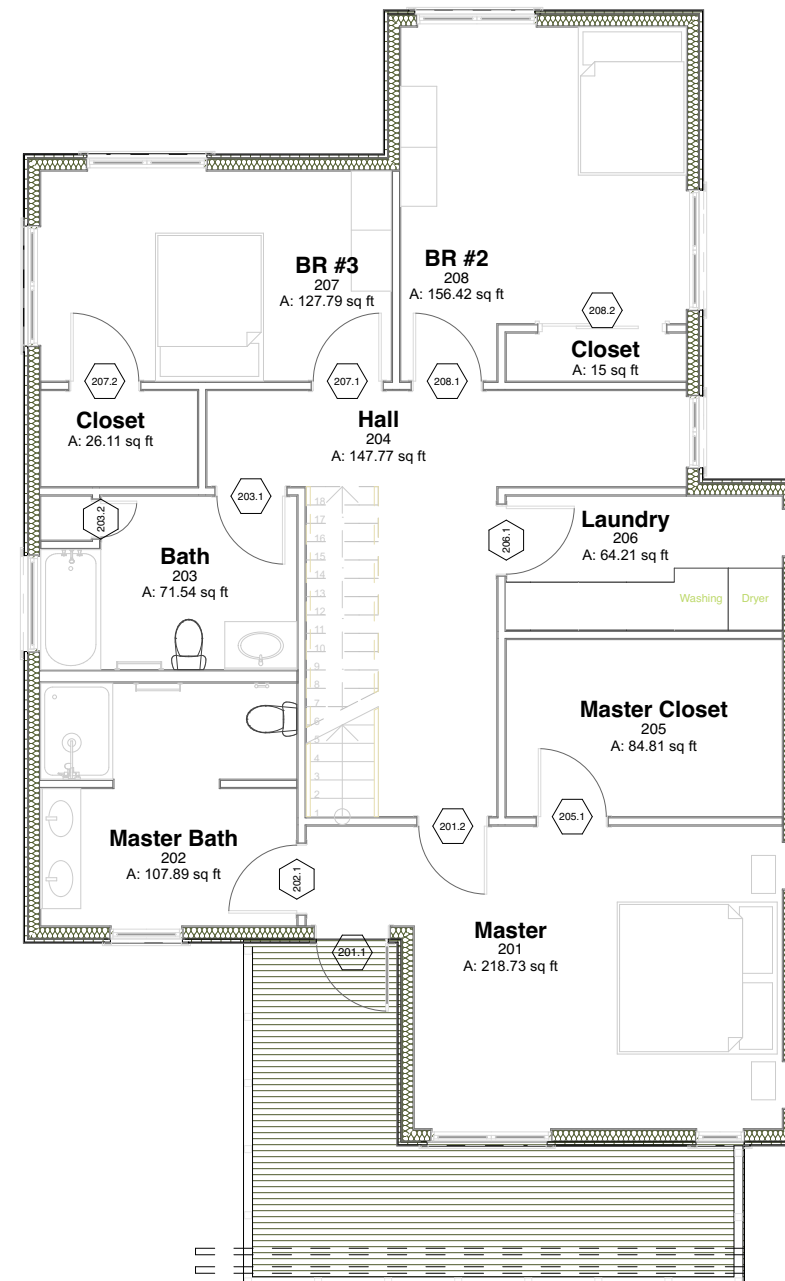

2
1.1

Second Floor

SCALE: 1/8" = 1'-0"



1
1.1

First Floor

SCALE: 1/8" = 1'-0"

