



Luk 8:15 good ground, an honest and good heart, heard the word, keep it, and bring forth fruit with patience (hypomonē). Mat 13:23 bringeth forth, some an hundredfold, some sixty, some thirty.

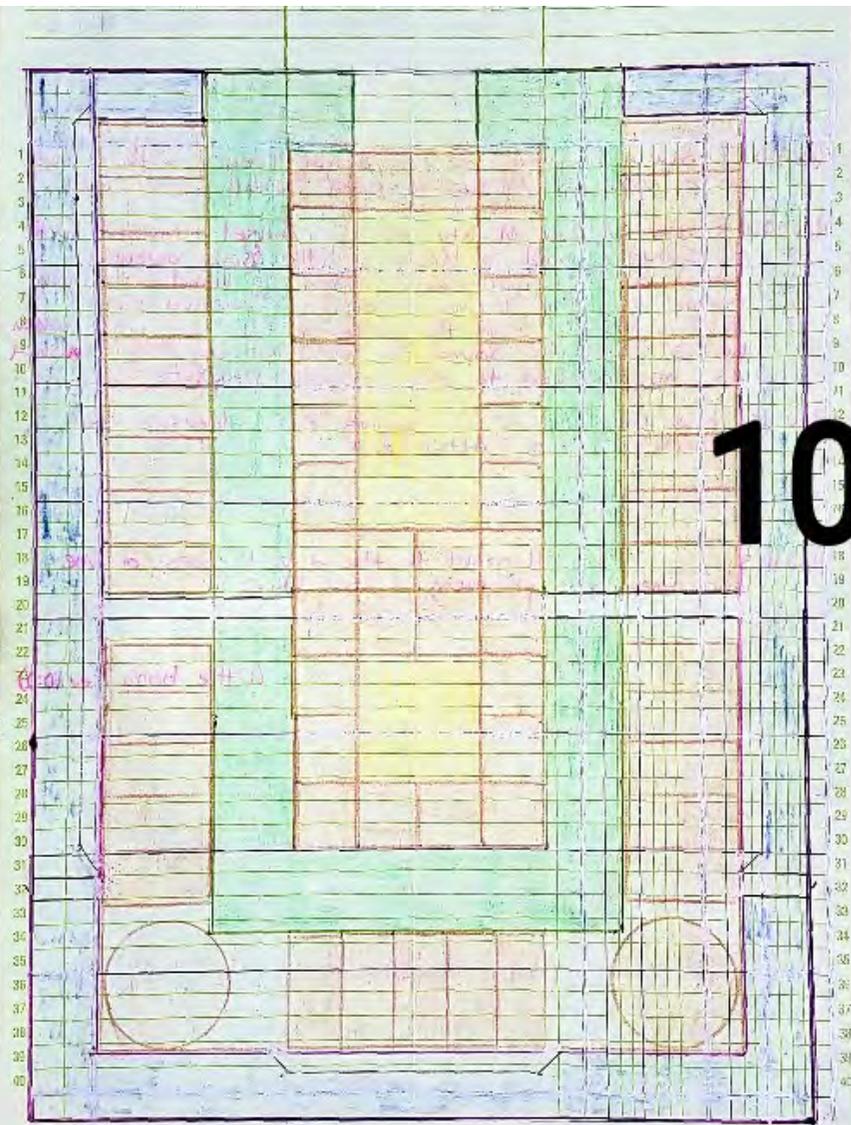


100

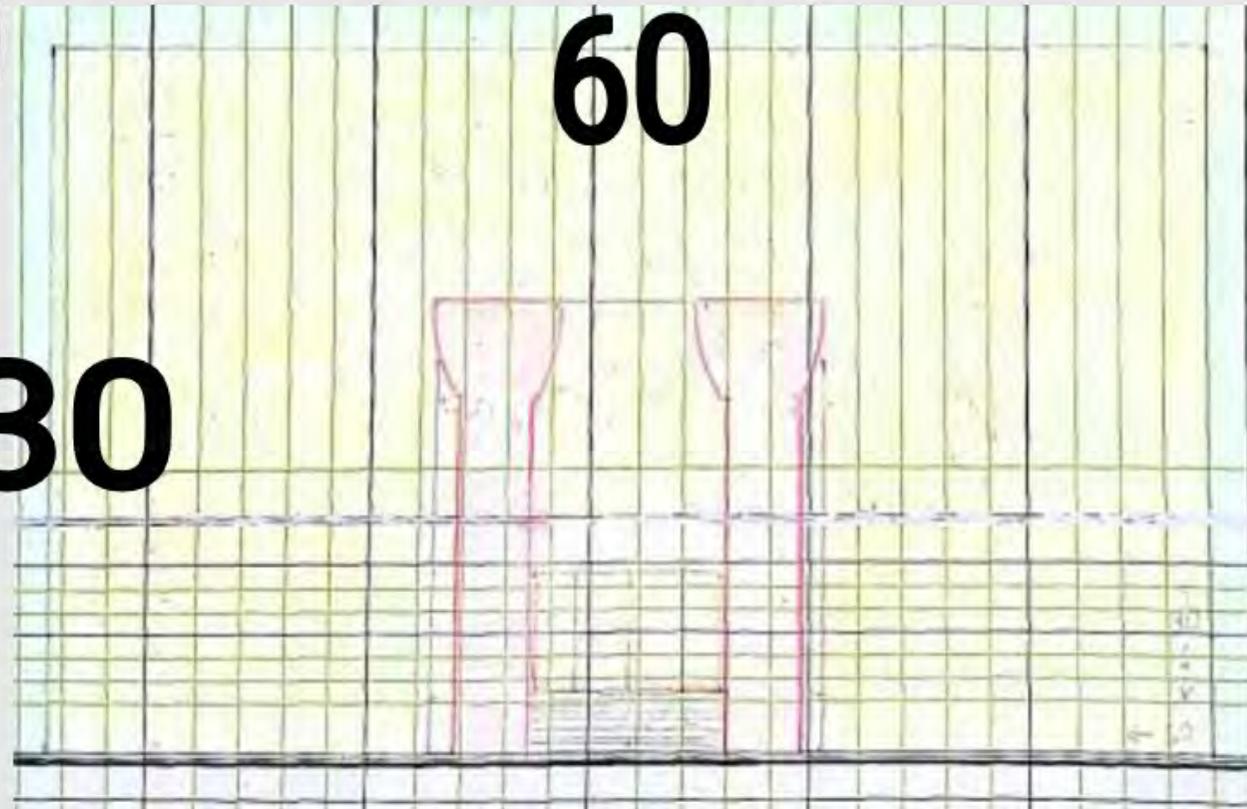

60

30

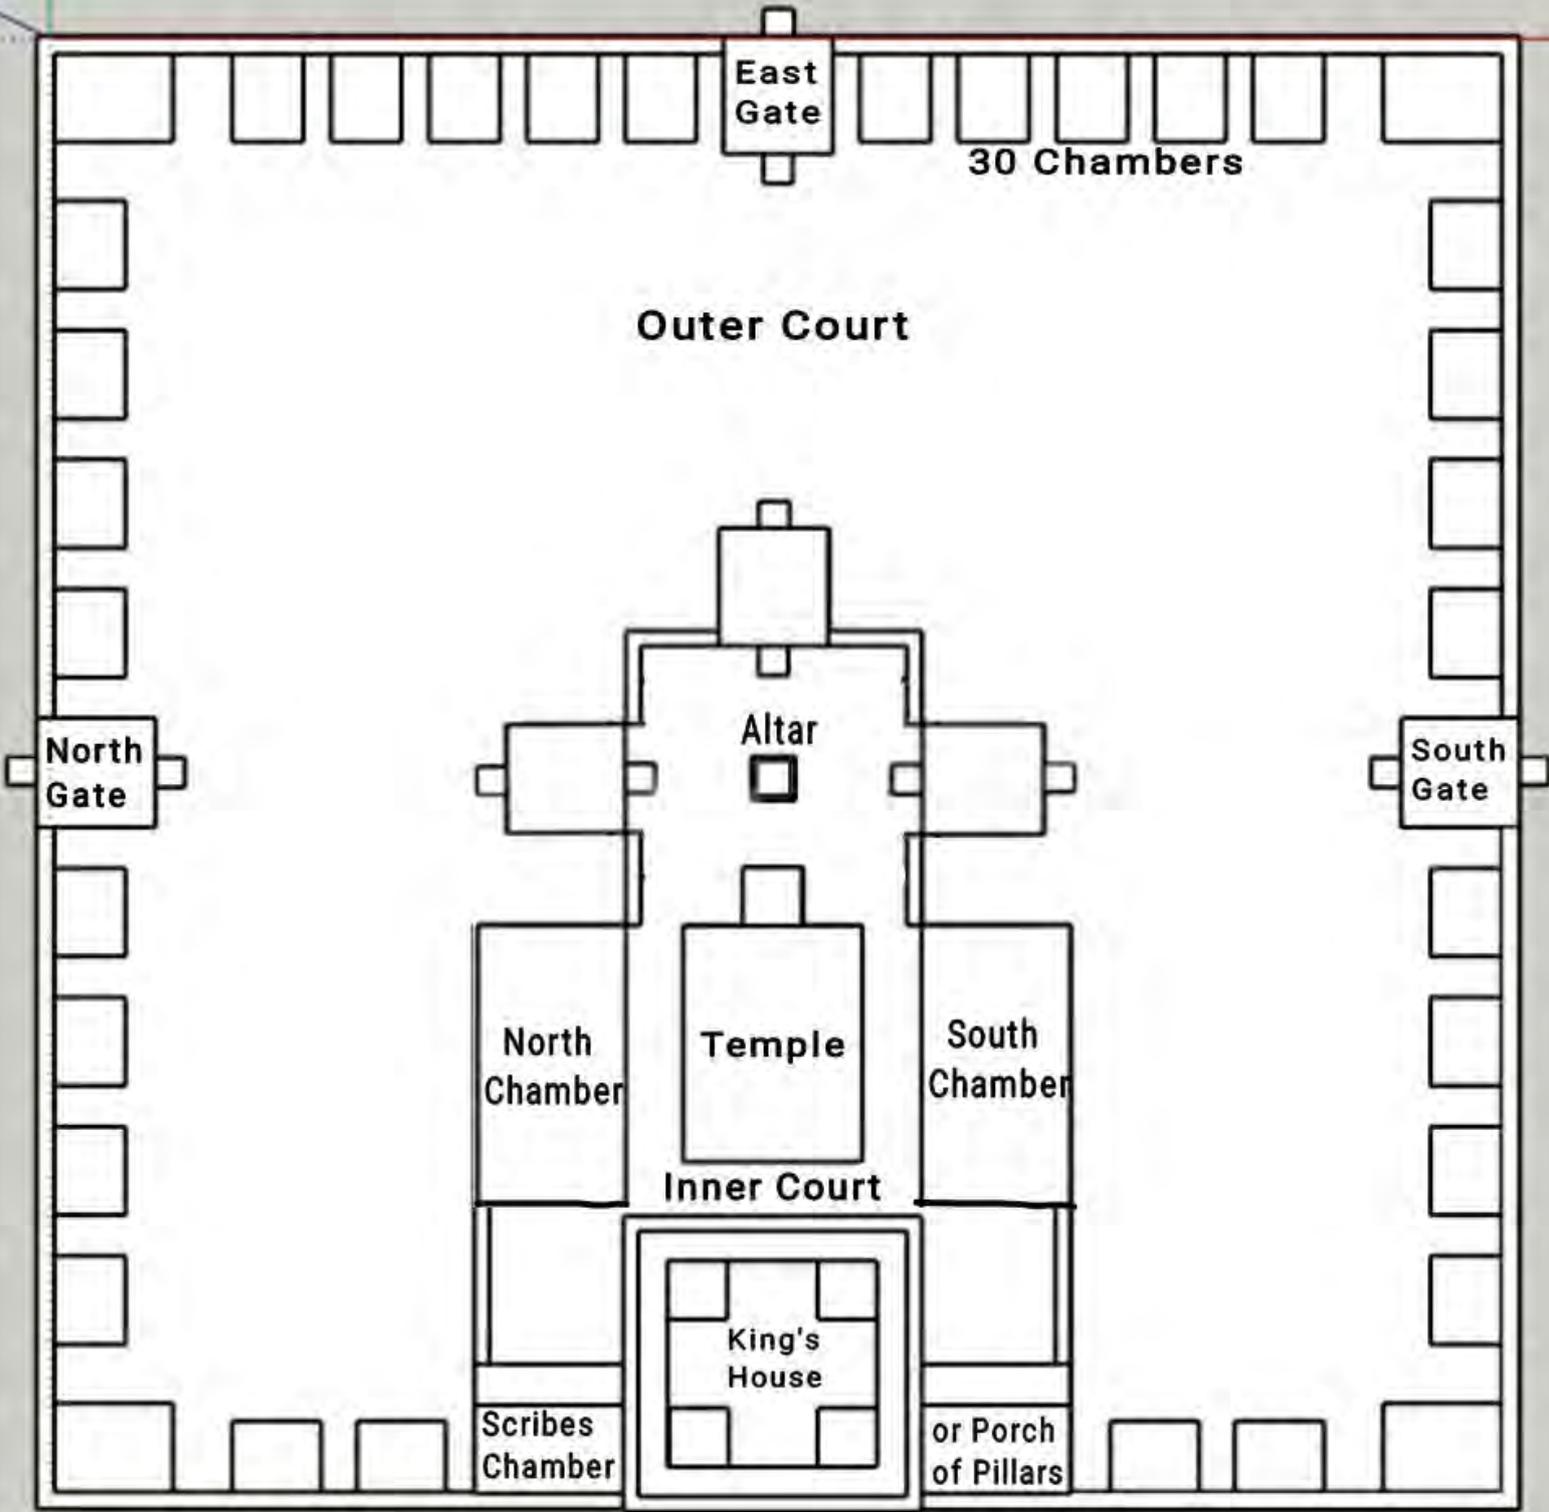

East Gate

30 Chambers

Outer Court

North Gate

South Gate

Altar

North Chamber

Temple


South Chamber


Inner Court



King's House

Scribes Chamber

or Porch of Pillars

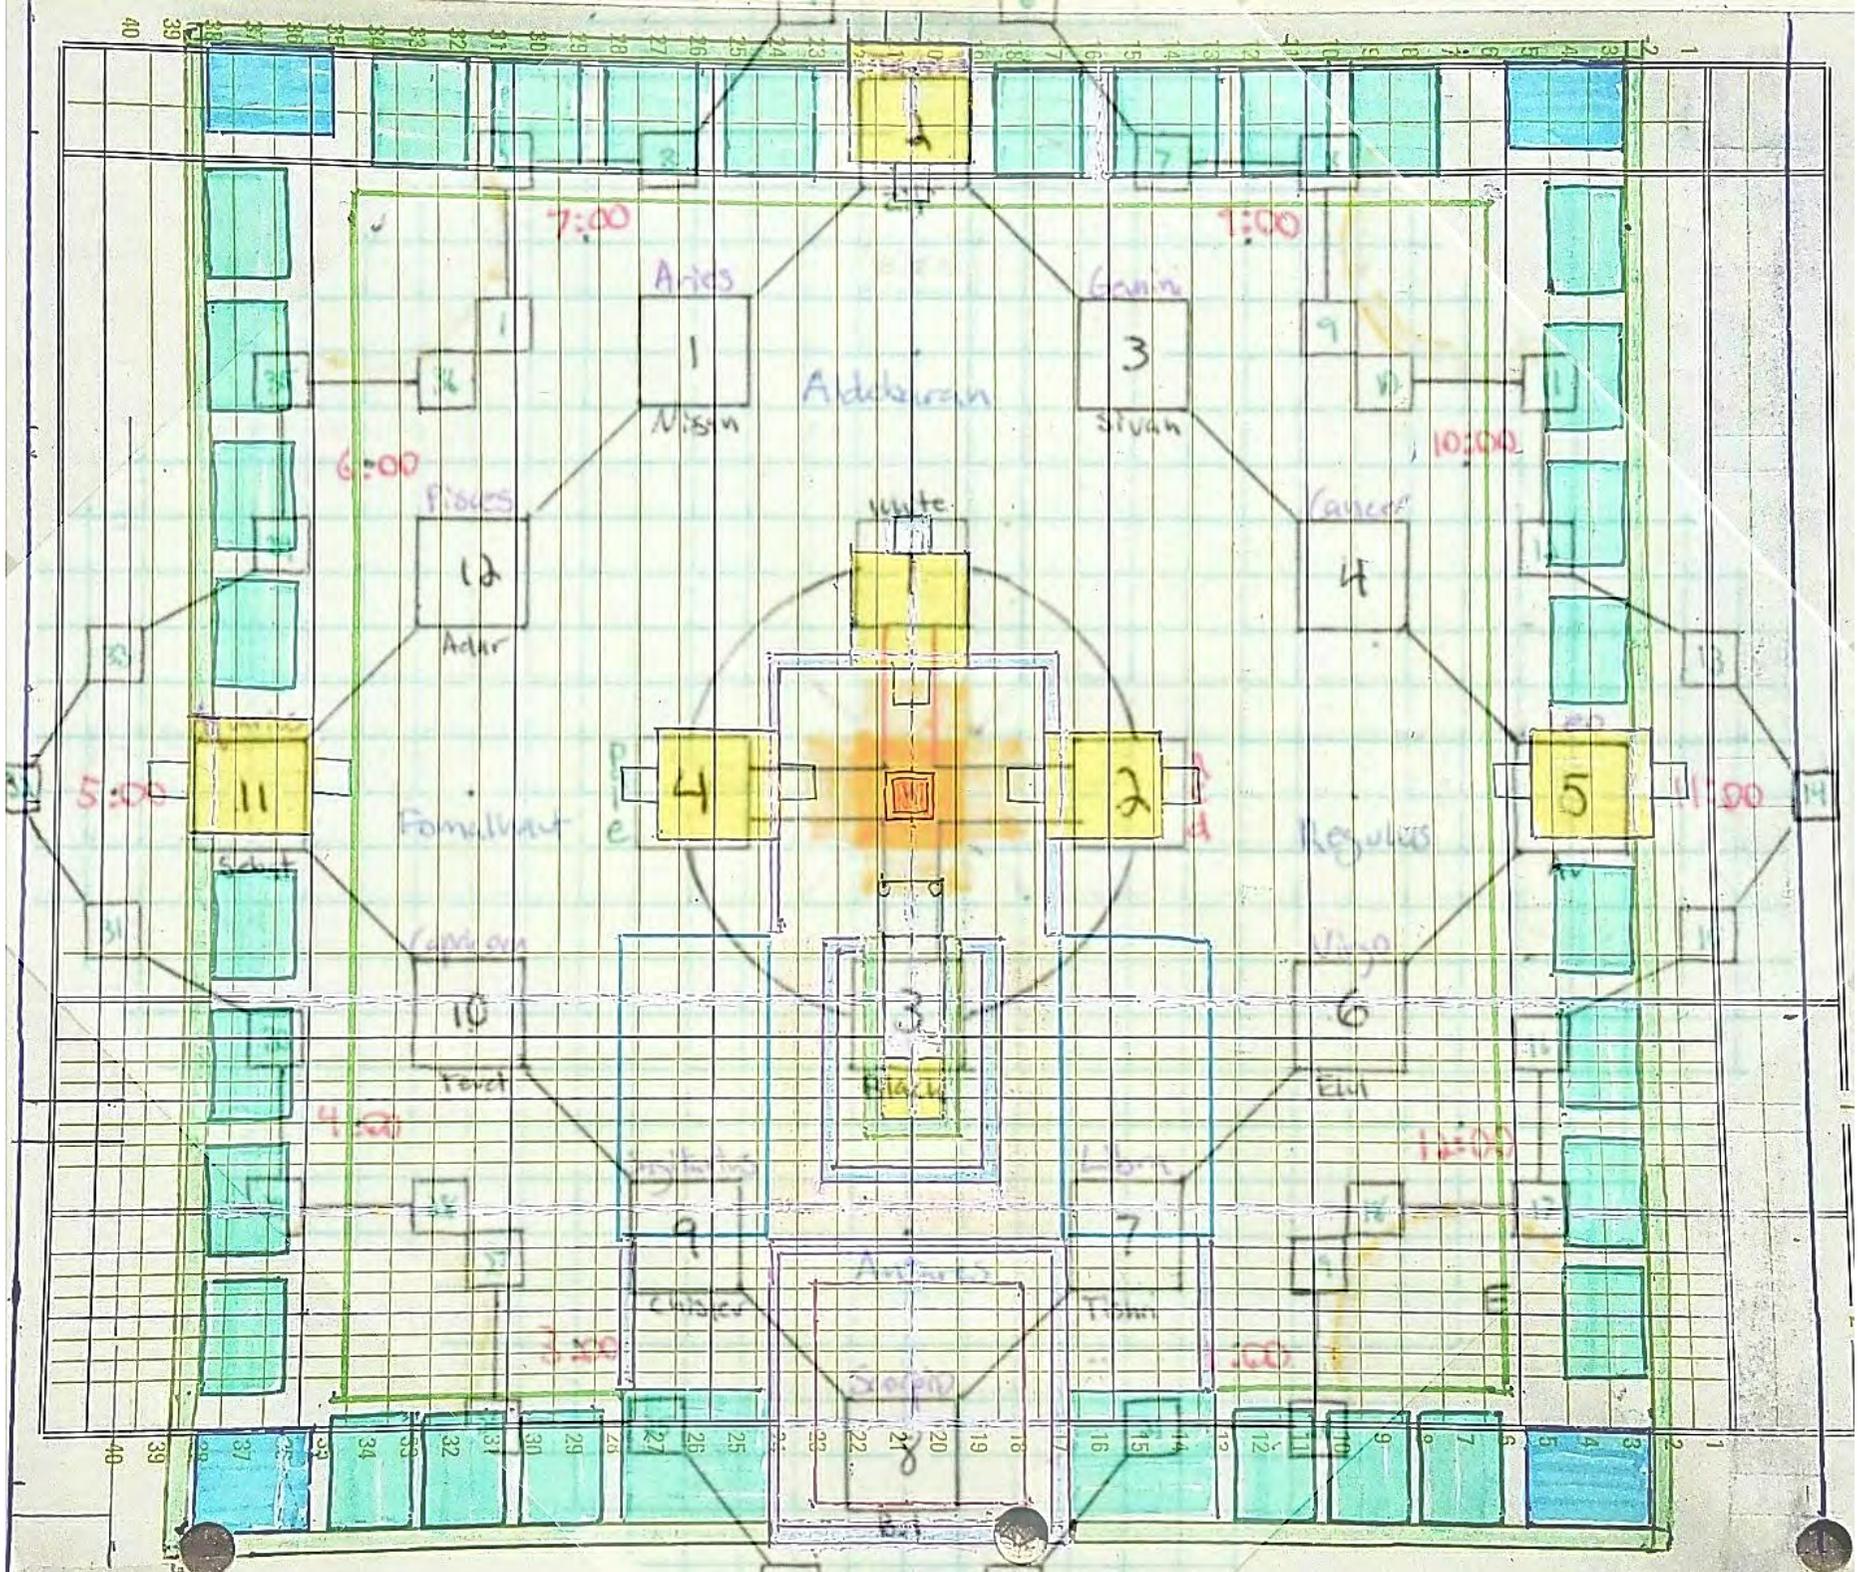

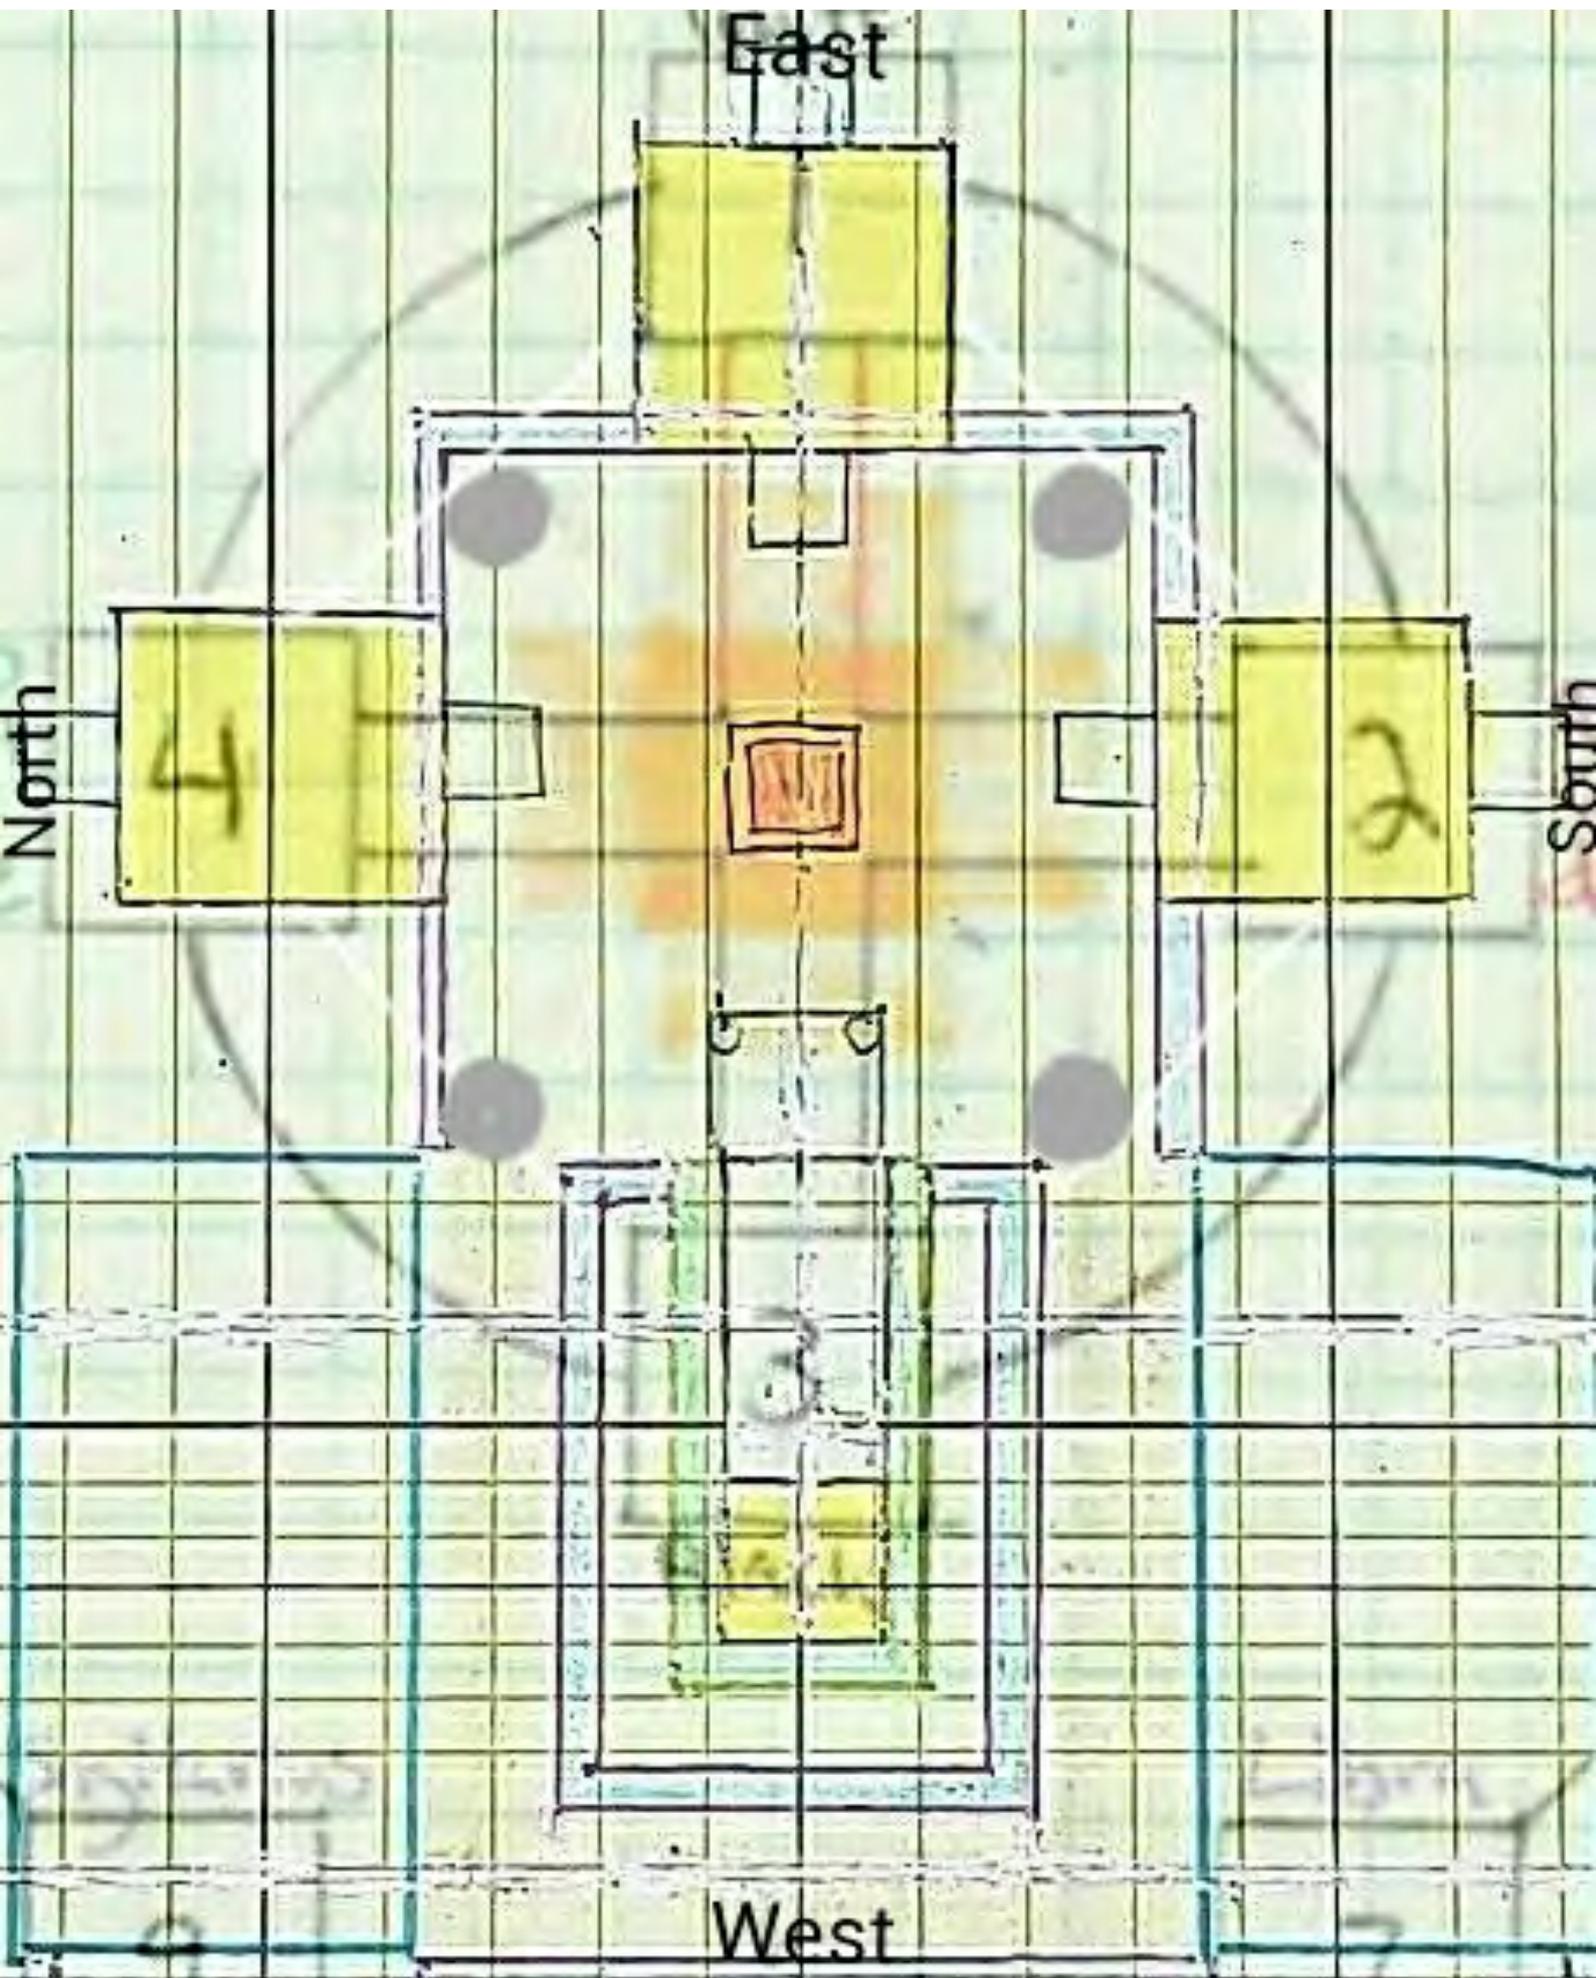

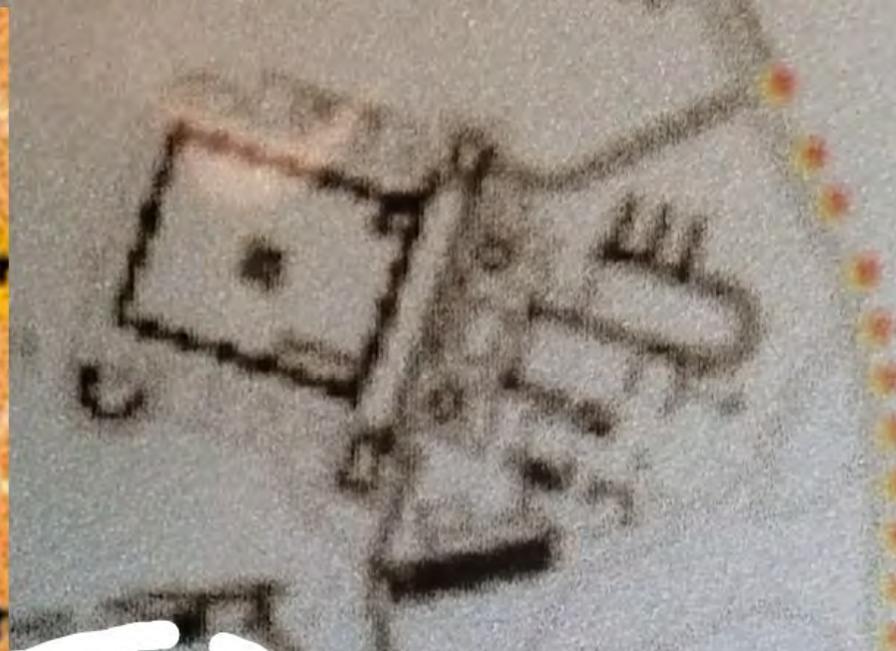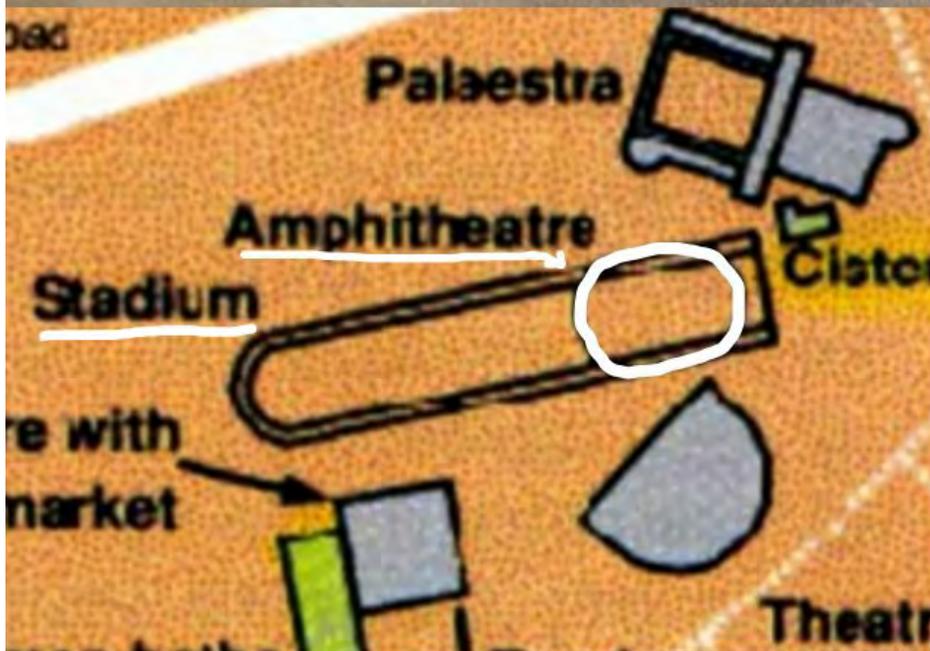

Amphitheatre

Stadia στάδιον or Stadium "furlong"


Ancient Salamis
Σαλαμής Acts 13:5

House of David Pattern gives Ezekiel Temple


Height for Temple, Holy Holies, Side Chambers

North & South Chambers

Chr	David wrote pattern for	Porch, Houses, Treasuries, Upper Chambers, Inner Chambers, house for mercy seat. The Pattern of all by the Spirit, Courts & Chambers around House	Ezki
1	6:2	House 60L, 20W, 30 High	Temple - Holy Place 40L, 20W 41:2
2	6:3	Porch of Temple 20L, 10W	Porch 20L, 20W 40:49
3	6:20	Oracle 20L, 20W, 20 High	Holy Holies - 20L, 20W 41:4
4	6:5	Temple Chambers lowest 5, middle 6, third 7. Height 5	Galleries 3 stories over door
5	10	Built 20 on sides of the House	Side Chambers 41:5
6	23	In Oracle Two Cherubim of olive tree 10 High wings 5 over the Ark (2 levels of Chambers due to Cherubim height)	Between Chambers was a width 20 around House
7	7:1	Solomon built his own house - Kings Palace	2 Levels of 7 & 5 Chambers would be applied
8	2	House of Forest Lebanon 100L, 50W, 30 High	24 Chambers for 24 Elders Cherubim & Palm Trees also 10 High 41:18-20
9	45	Pillars, 15 in a Row	Building to West 70W 41:12
10	6	Porch of Pillars 50L, 30W	60H as its half N&S Chambers 42:25
11	4:1	Altar of Brass 20L, 20W, 10 High	North Chamber 42:2
12		Great Court chambers round about, new stone foundation	Upper Chambers shorter for Galleries of Pillars 42:5
13		King's House 60 High 60 wide (Cyrus Decree)	Pillars of the Court 42:6
14			Scribes Chamber Jer 36:11
15			Altar 43:16
16			12L, 12W, 4 Upward
17			14L, 14W Settle 17
18			Outer Court 30 Chambers
19			1 reed wall
20			Porches of the Court 41:15
21			30
22			N&S Chambers Height is in Middle of Building

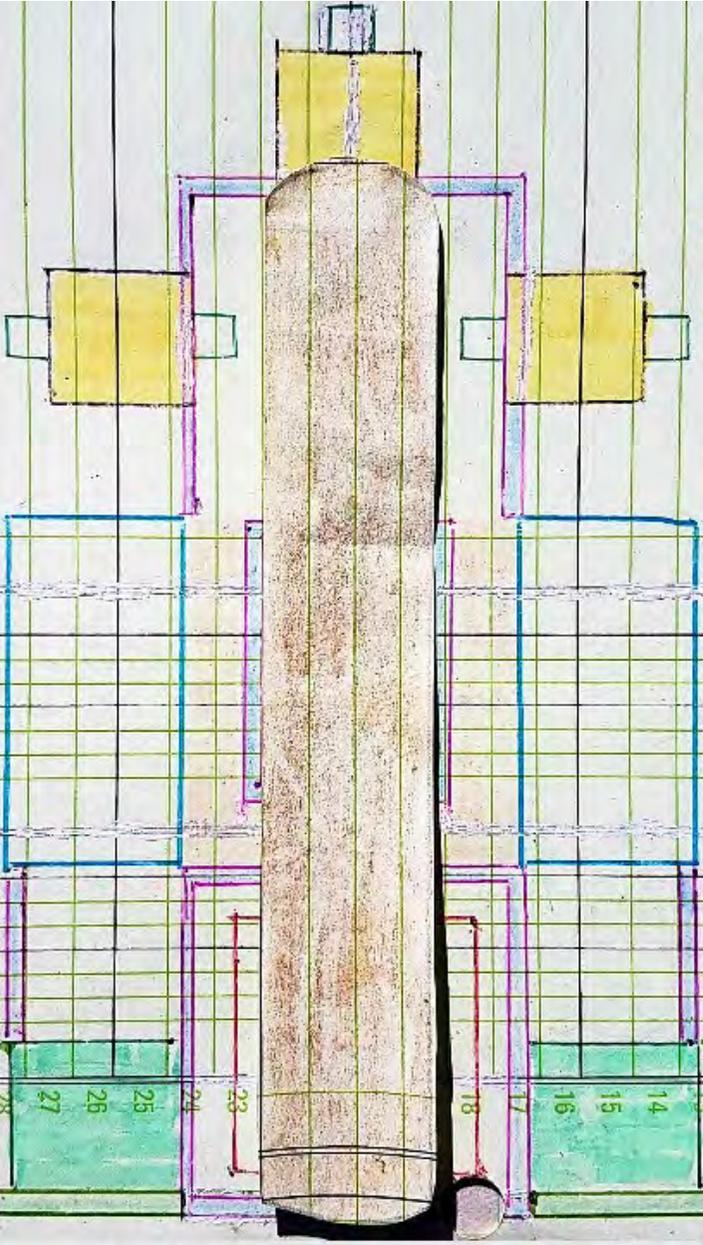

Noah's Ark
 and the
 Temple
 Inner
 Court
 300 Cubits
 in Length
 50 C Wide
 30 C High

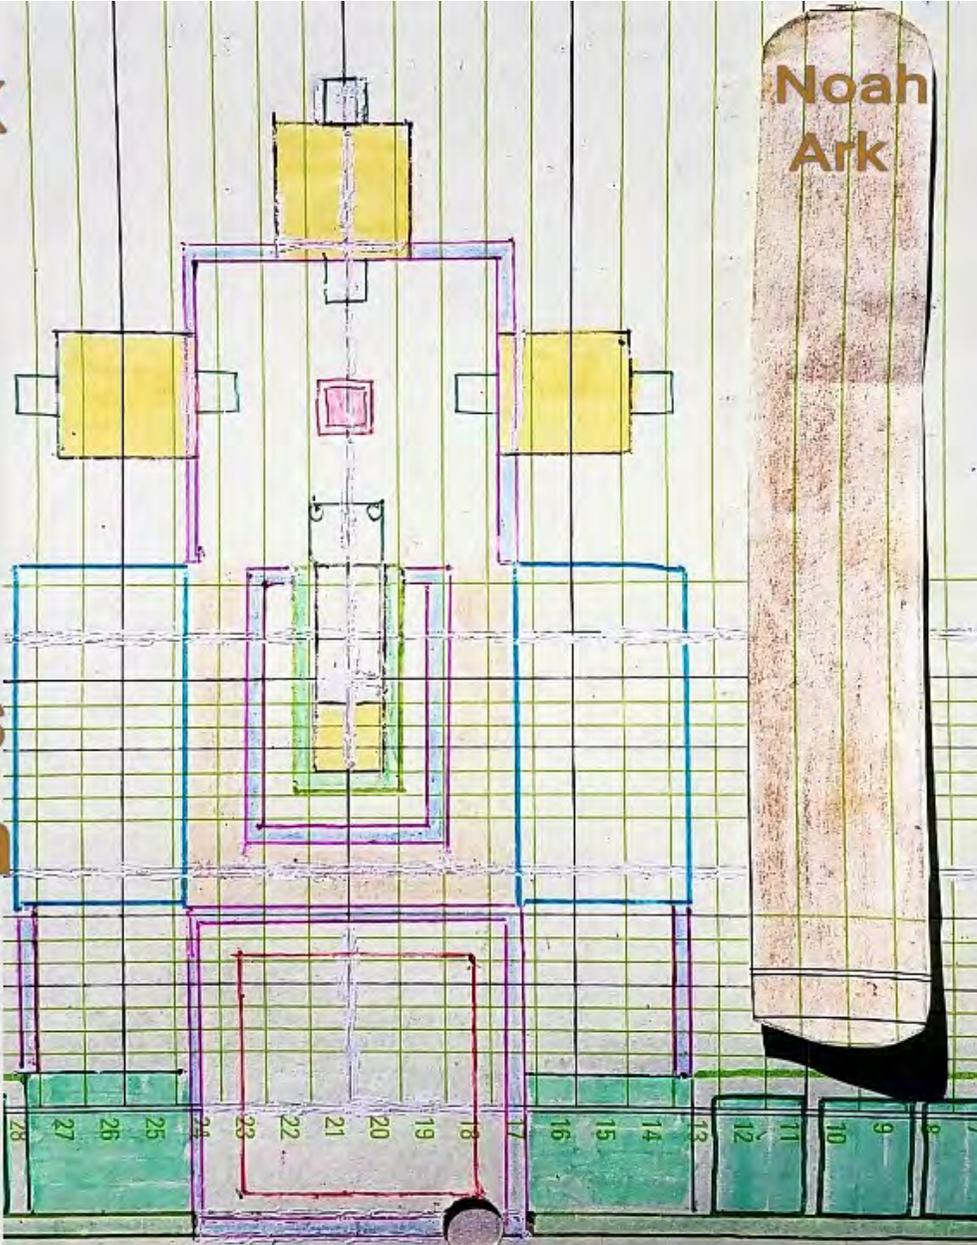

Noah Ark

Psalms of Steps and Stairs Ascending

Ezekiel Temple as Revelation Declarations

and Psalms 120 to 150

Prepared By	Initials	Date
Approved By		

#	Psalms	Hebrew	Meaning
<p>Steps in Hebrew is מַעְלָה ma'alah, means degree in the title of Psalms 120-134. In Rev 19 $\alpha\lambda\lambda\eta\lambda\upsilon\iota\alpha$ Halleluia is only verses in NT which the Septuigint uses in Psalms 135, 146-150. Praise Ya יְהוָה</p>			
1	150		Reviel: Alleluia
2	149		Alleluia Reign
3	148		Praise the Lord Power
4	147		Alleluia Honor
5	146		Alleluia Glory
6	145		Alleluia Hosanna
7	145		Hallelujah
8			
9	144		
10	143		Great
11	142		Marvellous
12	141		Righteous
13	140		True
14	139		Fear
15	138		Glory
16	137		Holy
17	136		Power
18	135		Wisdom
19			Understanding
20	134		Salvation
21	133		Blessings
22	132		Glory
23	131		Wisdom
24	130		Thinks
25	129		Honor
26	128		Power
27	127		Might
28			
29	126		Blessings
30	125		Glory
31	124		Honor
32	123		Strength
33	122		Wisdom
34	121		Riches
35	120		Power
36	Trumpet	Shofar	Salpigx
37	Psttery	Webel	Psalterion
38	Harp	Kinnor	Kithara
39	Tambrine	Timbral	Tympanon
40	Pipe Organ	Ugab	Organ
	Cymbals	Setsal	Cymbals

Bowls

Trumpets

Seals

Ekklesia

Jer 10

Hosanna

■ Ki 10:12 "Alms trees Pillars
Terraces & Chrg:ll for Temple
King's House & Harps &
Psalteries for Singers."
Sing Up the Stairs

Halleluia

Psalms


Steps

Stairs

Musical Instruments

Side View of 4 Levels

Steps or Stairs to:
Inner & Outer Courts
Temple Holy Place &
Holy of Holies

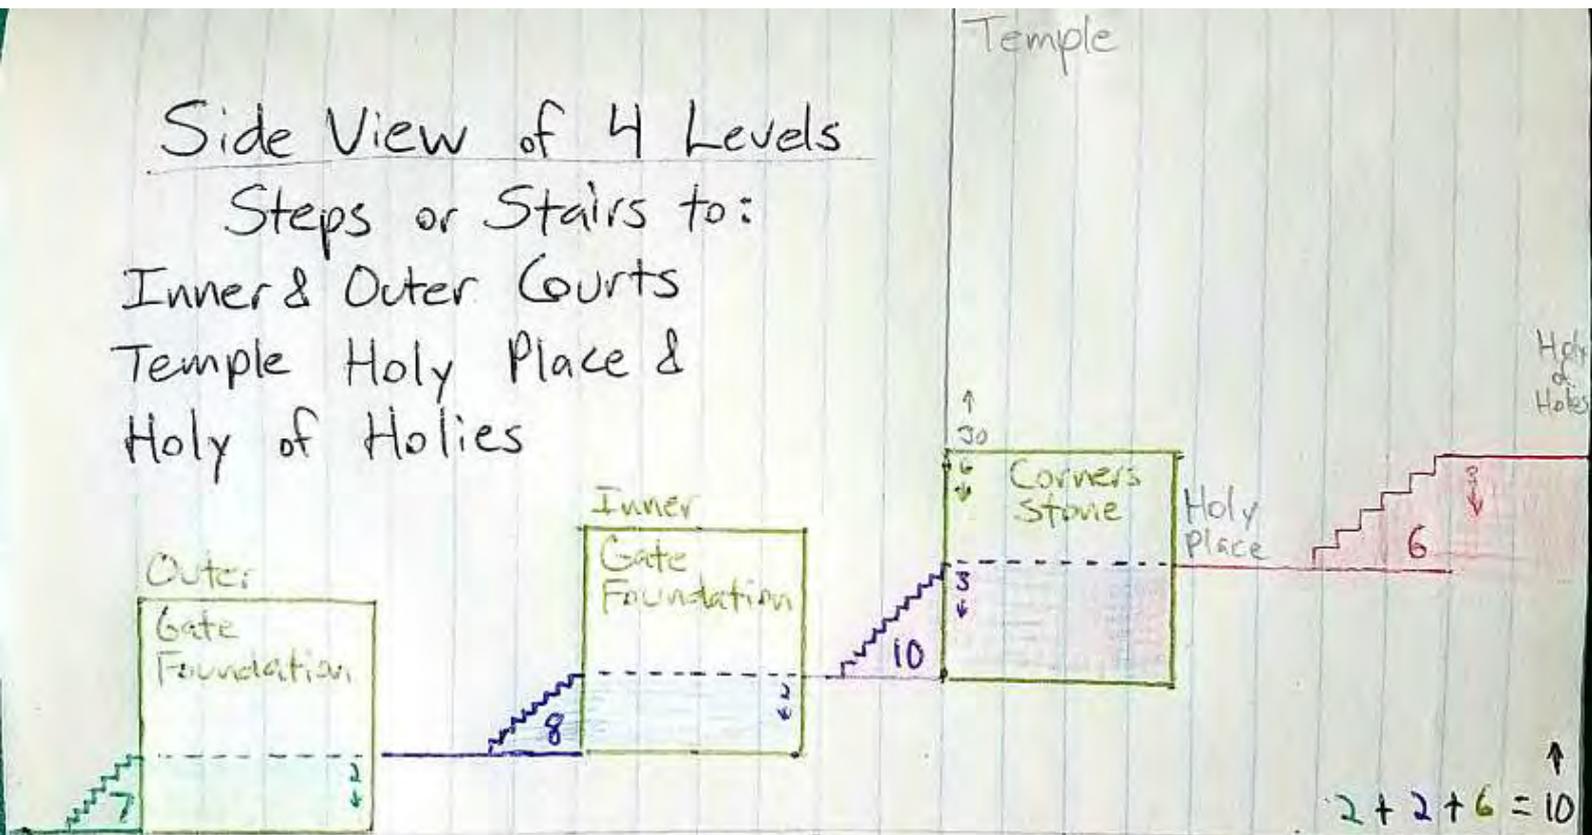

$7 + 8 = 15$ Songs of Steps/Ascent Ps 120 to 134

$10 + 6 = 16$ Psalms 135 to 150

Pillar
Width 3.8m
 $12 \times 25.2 =$
 $302.4 \div 3.14 =$
 $96 \div 25.2 =$
 $3.8 \div 1.53 =$
2.48m

Chapiter 5
Pillar 18
Steps 3
Foundation 6





1.53
Post 5
Breadth 3
Door 10x6

Temple
Porch


20
↓


Ezk 40:48

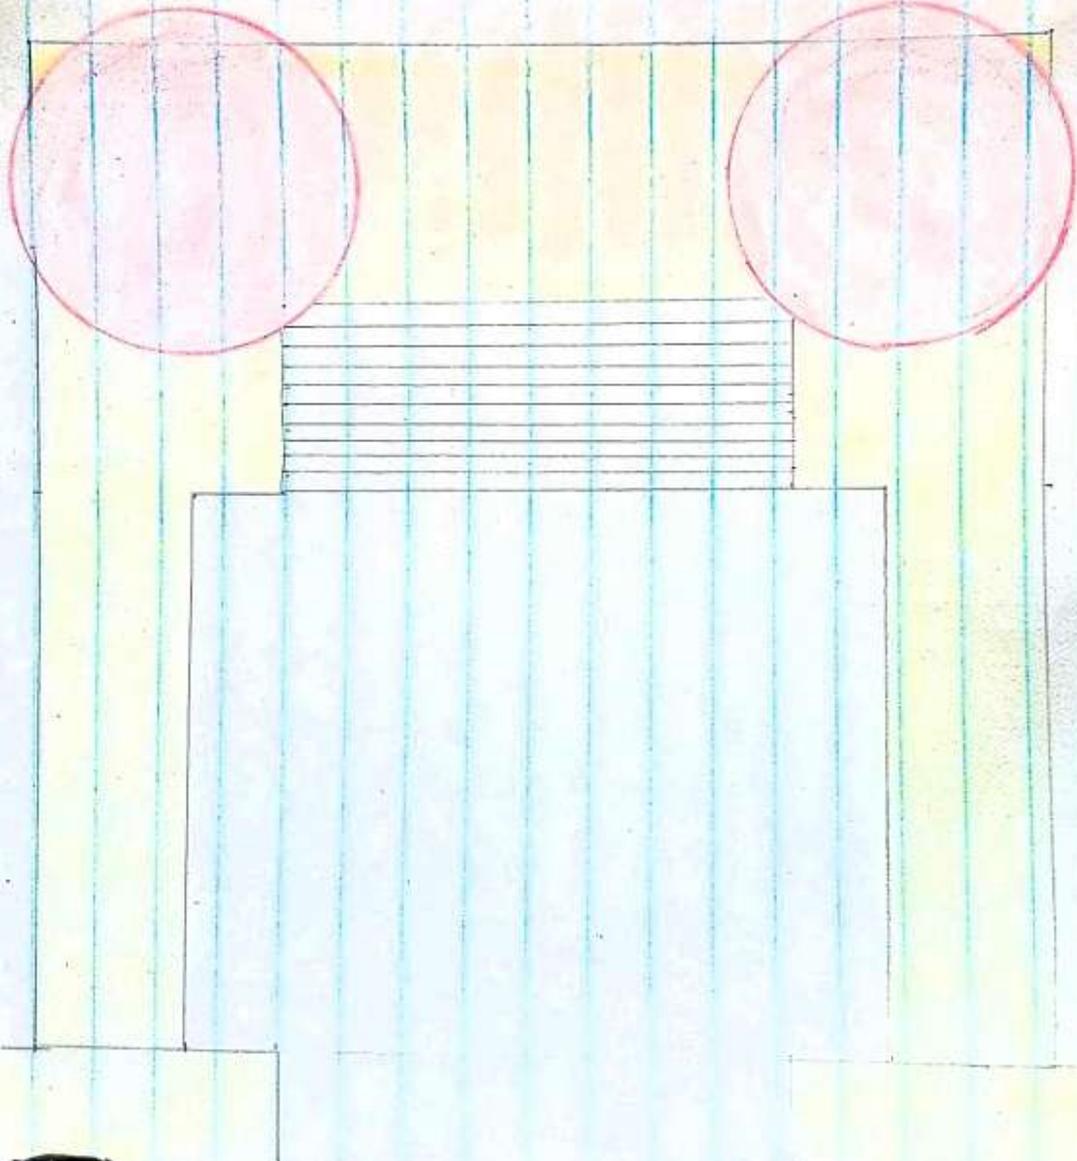

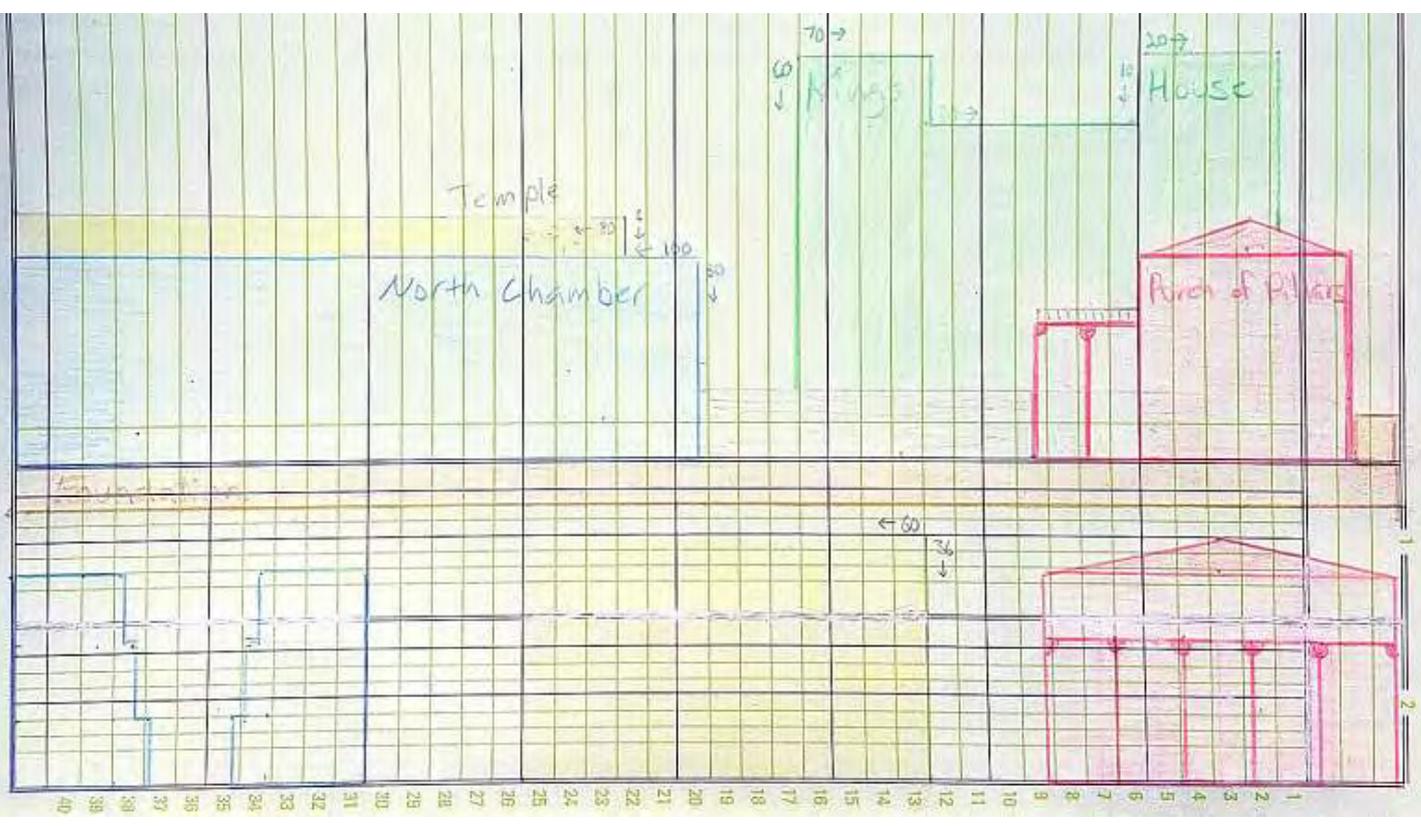

Prepared By	Index	Date
Approved By		
Approved By		

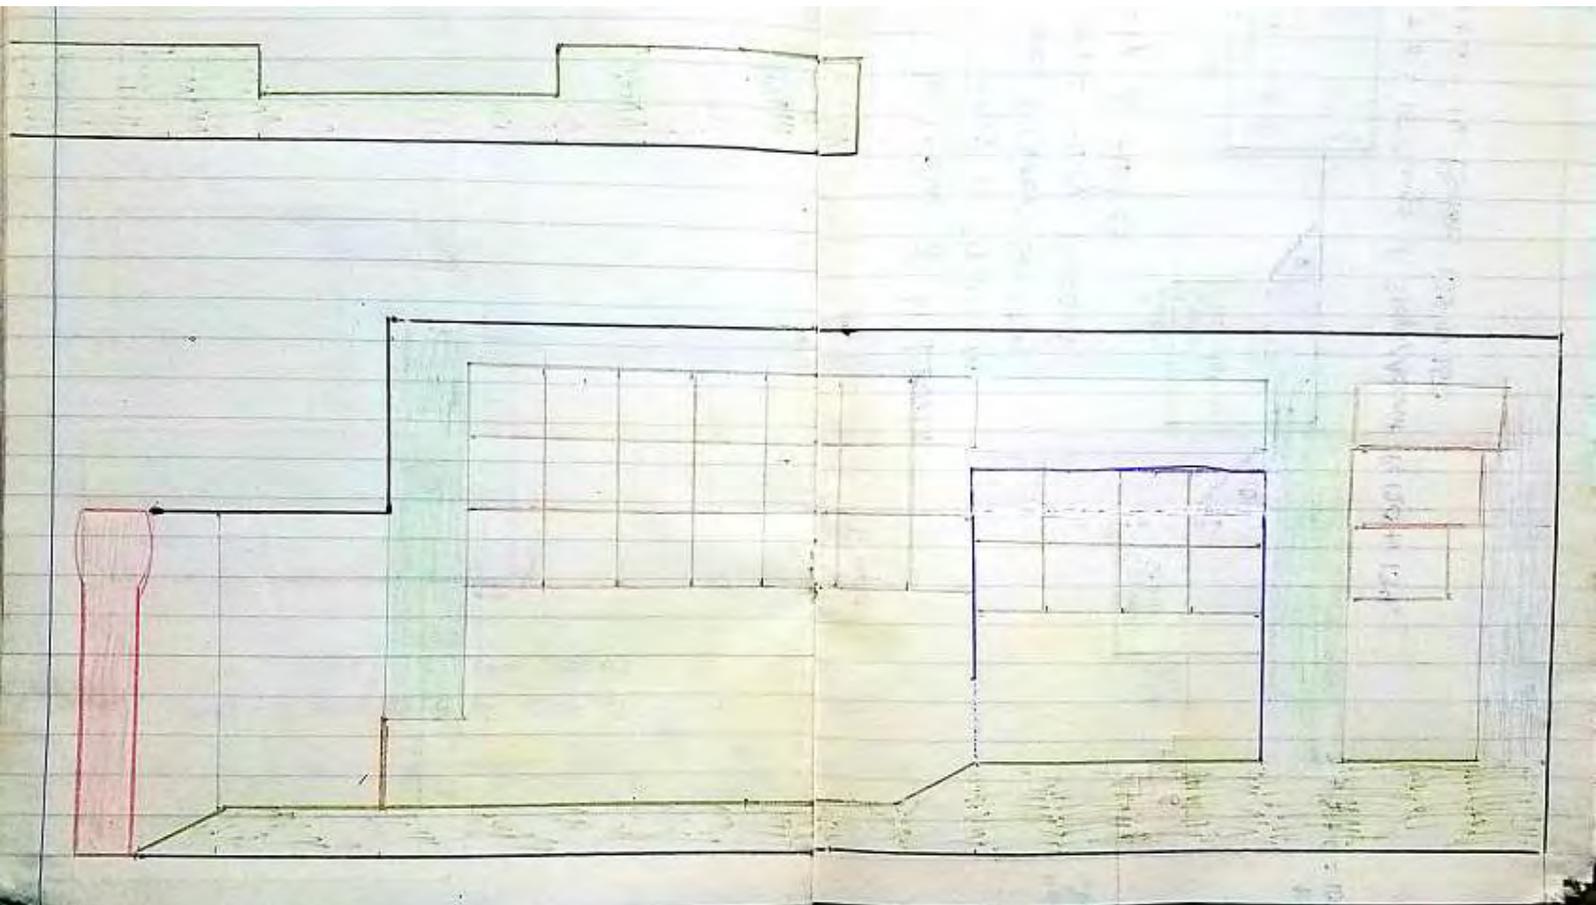

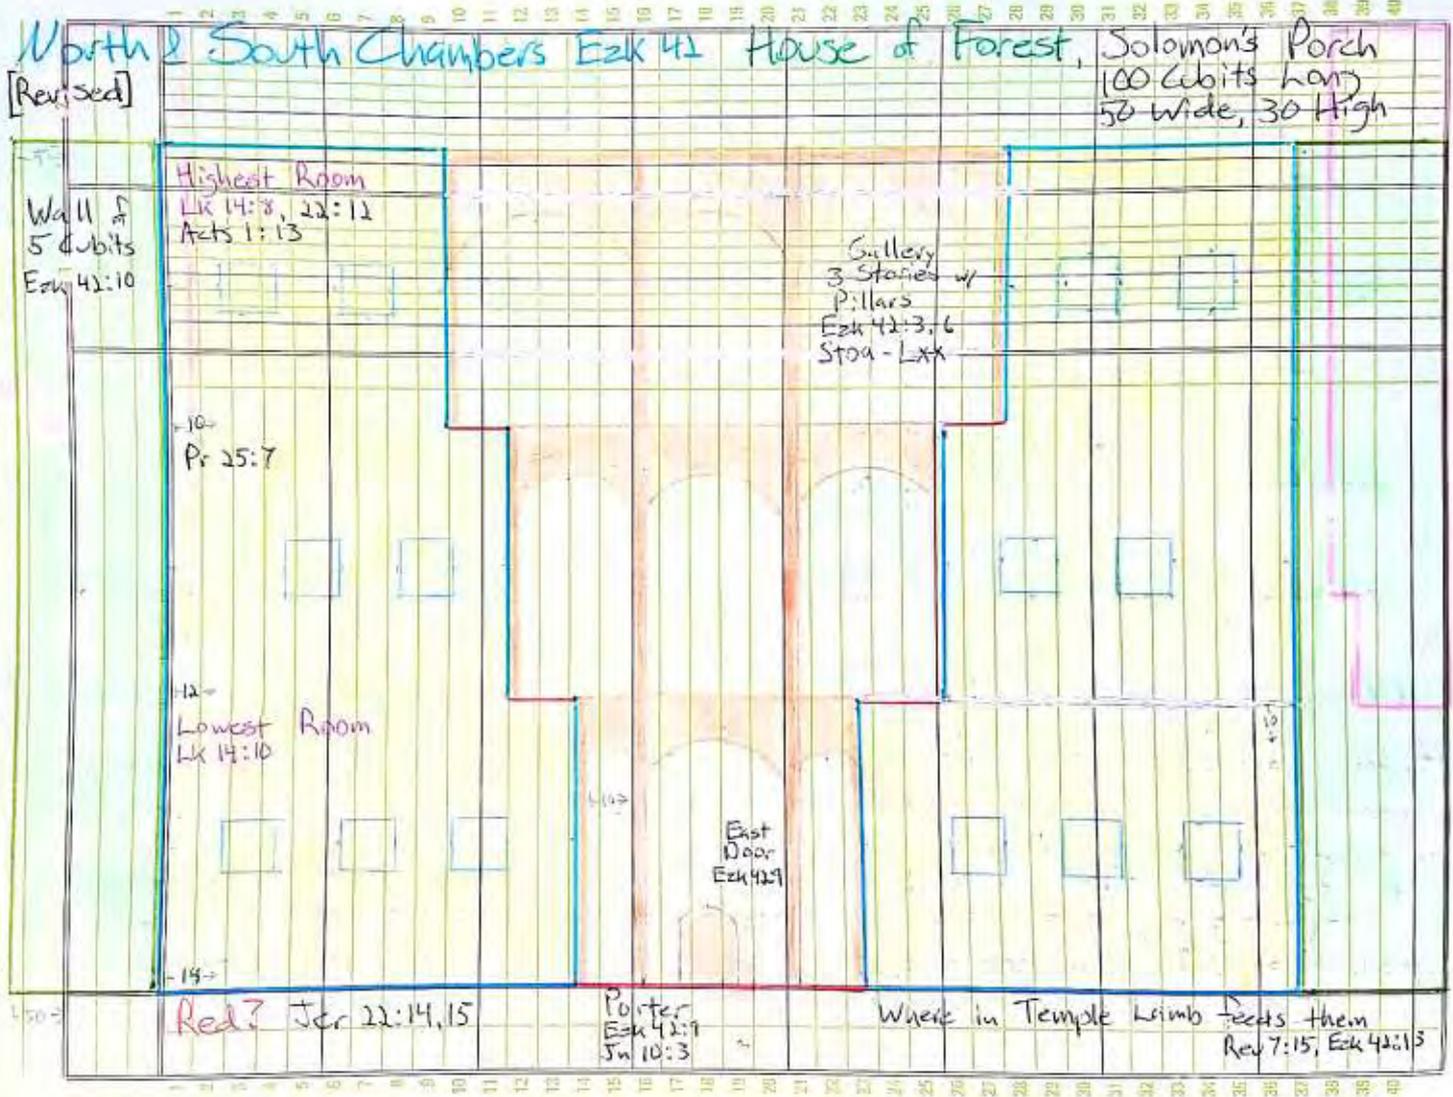

North & South Chambers
[Revised]

Ezk 42 House of Forest, Solomon's Porch
100 cubits long
50 wide, 30 High

Wall of
5 Cubits
Ezk 42:10

Highest Room
Lk 14:8, 22:12
Acts 1:13

GALLERY
3 Stories w/
Pillars
Ezk 42:3, 6
Stoa-LXX

10
Pr 25:7

12
Lowest Room
Lk 14:10

East Door
Ezk 42:9


14
Red? Jer 22:14, 15

Porter
Ezk 42:7
Jn 10:3

Where in Temple Lymb feeds them
Rev 7:15, Ezk 42:13


Scribes Chamber

Porch of Pillars

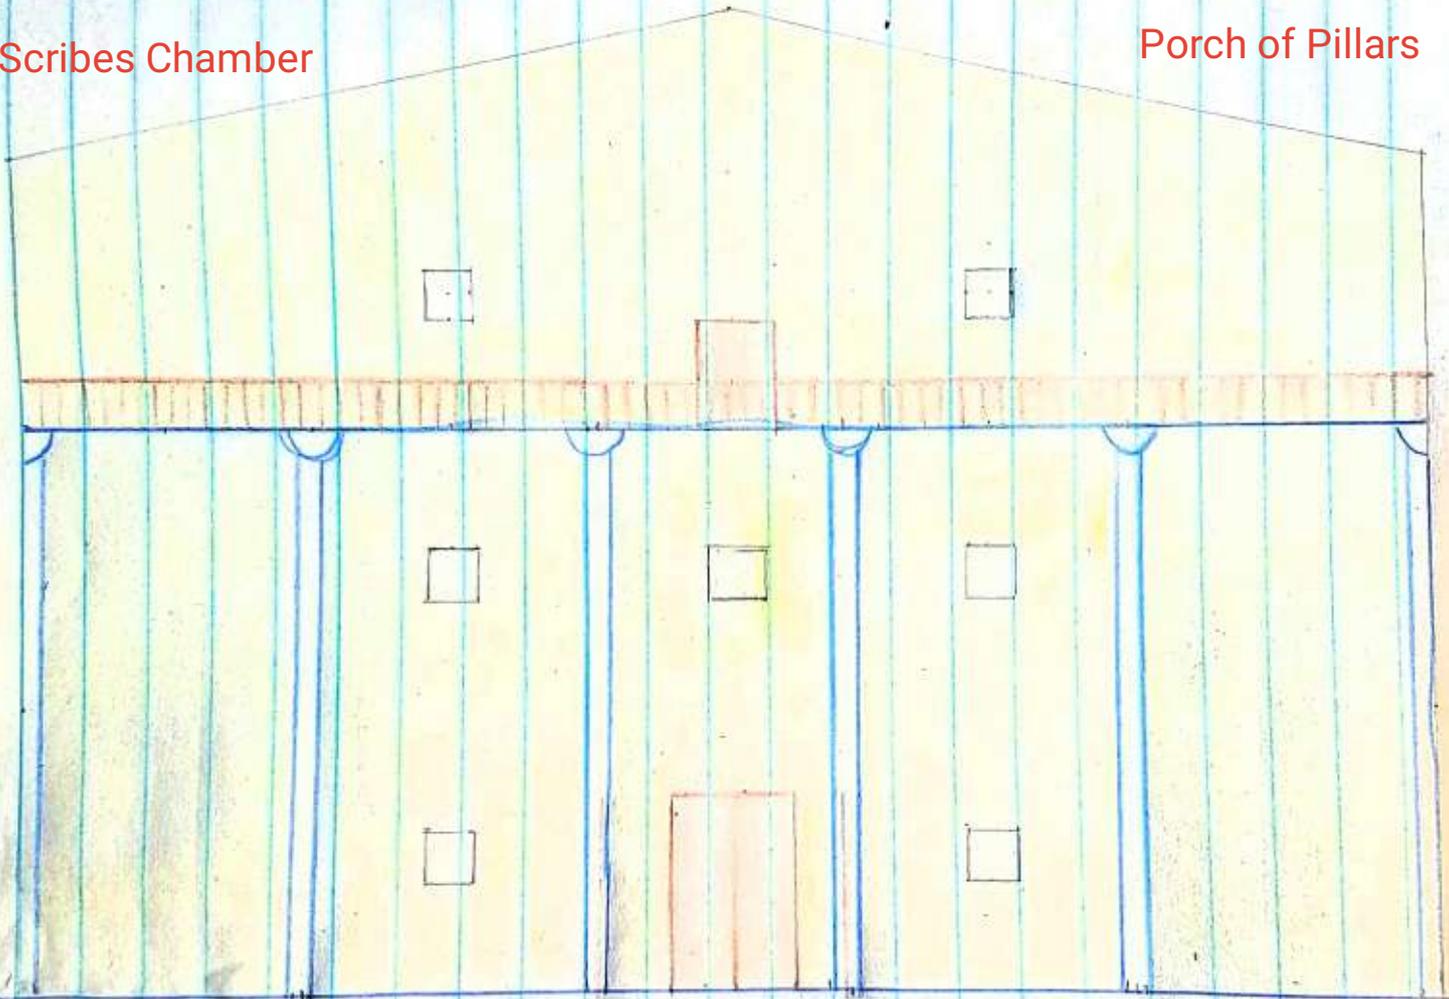

Scribes Chamber • Pillars of Court

Prepared By	Initials	Date
Approved By		

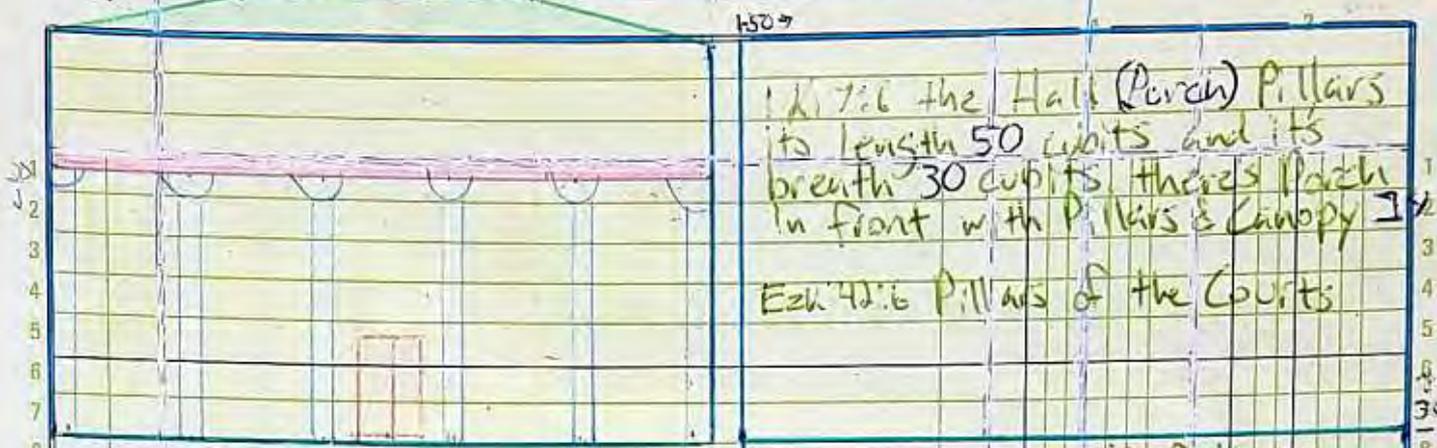

1 Ki 7:6 the Hall (Porch) Pillars its length 50 cubits and its breadth 30 cubits. There's Porch in front with Pillars & Canopy

Ezk 42:6 Pillars of the Courts

12 Pillars

Mat 13:52 Every Scribe disciplined unto Kingdom of Heaven is like a Householder brings out treasure (the scrolls) new and old [Scrolls]

Great Library as expressed by Ekklesia of Pergamos which was for parliament making and its great royal library [known - famous]

Scribes Chamber next to King's House Jer 36:12 Then he went down from King's House into the Scribes Chamber and all the princes sat there even Elishama the scribe... Gemariah son of Shaphan (both seals were discovered)

In the City of David, it's called House of Bullae which is next to Davids Palace

In the Ezekiel Temple Inner Court, there's one on either side of the King's House

They are part of Pillars of the (Outer) Court aligning with the Porches of the 30 Chambers. They are separated by the "Hedge" but form part of the "Mishnah" Porches are 50 x 14 cubits with 12 Pillars, 20 cu high.

Although not Gates, could also be thought of as **Parbar** order from 1 Chr 26:18, "two at Parbar westward," Nathannelech

School, College - Mishneh מִשְׁנָה means second, double of rank, quarter or district. Translated "college" in 2 Ki 22:14 2 Chr 34:22

School - σχολη scholē 54981 means leisure, free from labor

Hedge

The King's Palace in Millenium, in the Temple Complex

ExeK	כנב	banah - h1129	to build, root word to following
41:12	בנין	binyawn - h1146	structure, building
41:13	בניח	binyah - h1140	"
Est 1:5	בית	bithawn - h1055	Palace, Large House
Chr 28:1	תבנית	tabiyth - h8403	Pattern, plan, form, model
40:1	מבנה	mibneh - h4011	Frame
41:12		The Building west of Separate Place, was 70 cubits The Wall was 5 cubits thick length (inside) 90 cubits	
41:15		The Building with the Galleries (outside of) wall 100 cubits	
41:5		Building height is double height of Dining Halls	
41:15		Galleries - offset in a Building or several walks or walks with Pillars, 100 cubits	
		Pattern of Porch of Pillars	
1 Ki 7:1		45 Pillars, 15 in a Row, Length 100 Cubits	
v7		Porch for the Throne, Judgement Hall	
1 Ki 10:2		Drinking Vessels of gold in House of the Forest of Lebanon	
Est 1:5		In the Court of the Garden of the King's Palace. בנין is where white, Green, Blue Hangings/Banners fastened with cords of Fine Linen and Red-Purple to Silver rings and Pillars of Marble, SS 2:4 His Banner over me is Love	
1:7		And they gave them drink in Vessels of gold and royal wine in abundance according to Decree of the King	
Est 5:1		Esther put on her royal apparel and stood in the Inner Court of the King's House and the King sat on His Royal Throne in the Royal House next to Gate of House	
Est 7:7		King arose from Feast of Wine went into the Palace Garden	
		Sheep Palace:	
Jn 10:1		Sheepfold is 2 words, sheep and culē in Greek = Palace - Uncovered space around the house, enclosed by a wall in which the sheep were gathered at night, uncovered courtyard. Also Courts of Tabernacle and Temple	
5 + 10		Wall - 5 cubits thick = 5 wise Virgins	
7		Outside Length 100 cubits, 100 x 4 = 400	
4		Inside Length 90 cubits, 90 x 4 = 360	
		144,000	
Est 1:2		ביןרה - h1002, Castle, Palace at Shushan	
40:5		Building measured length, height one Reed, Wall outside	