
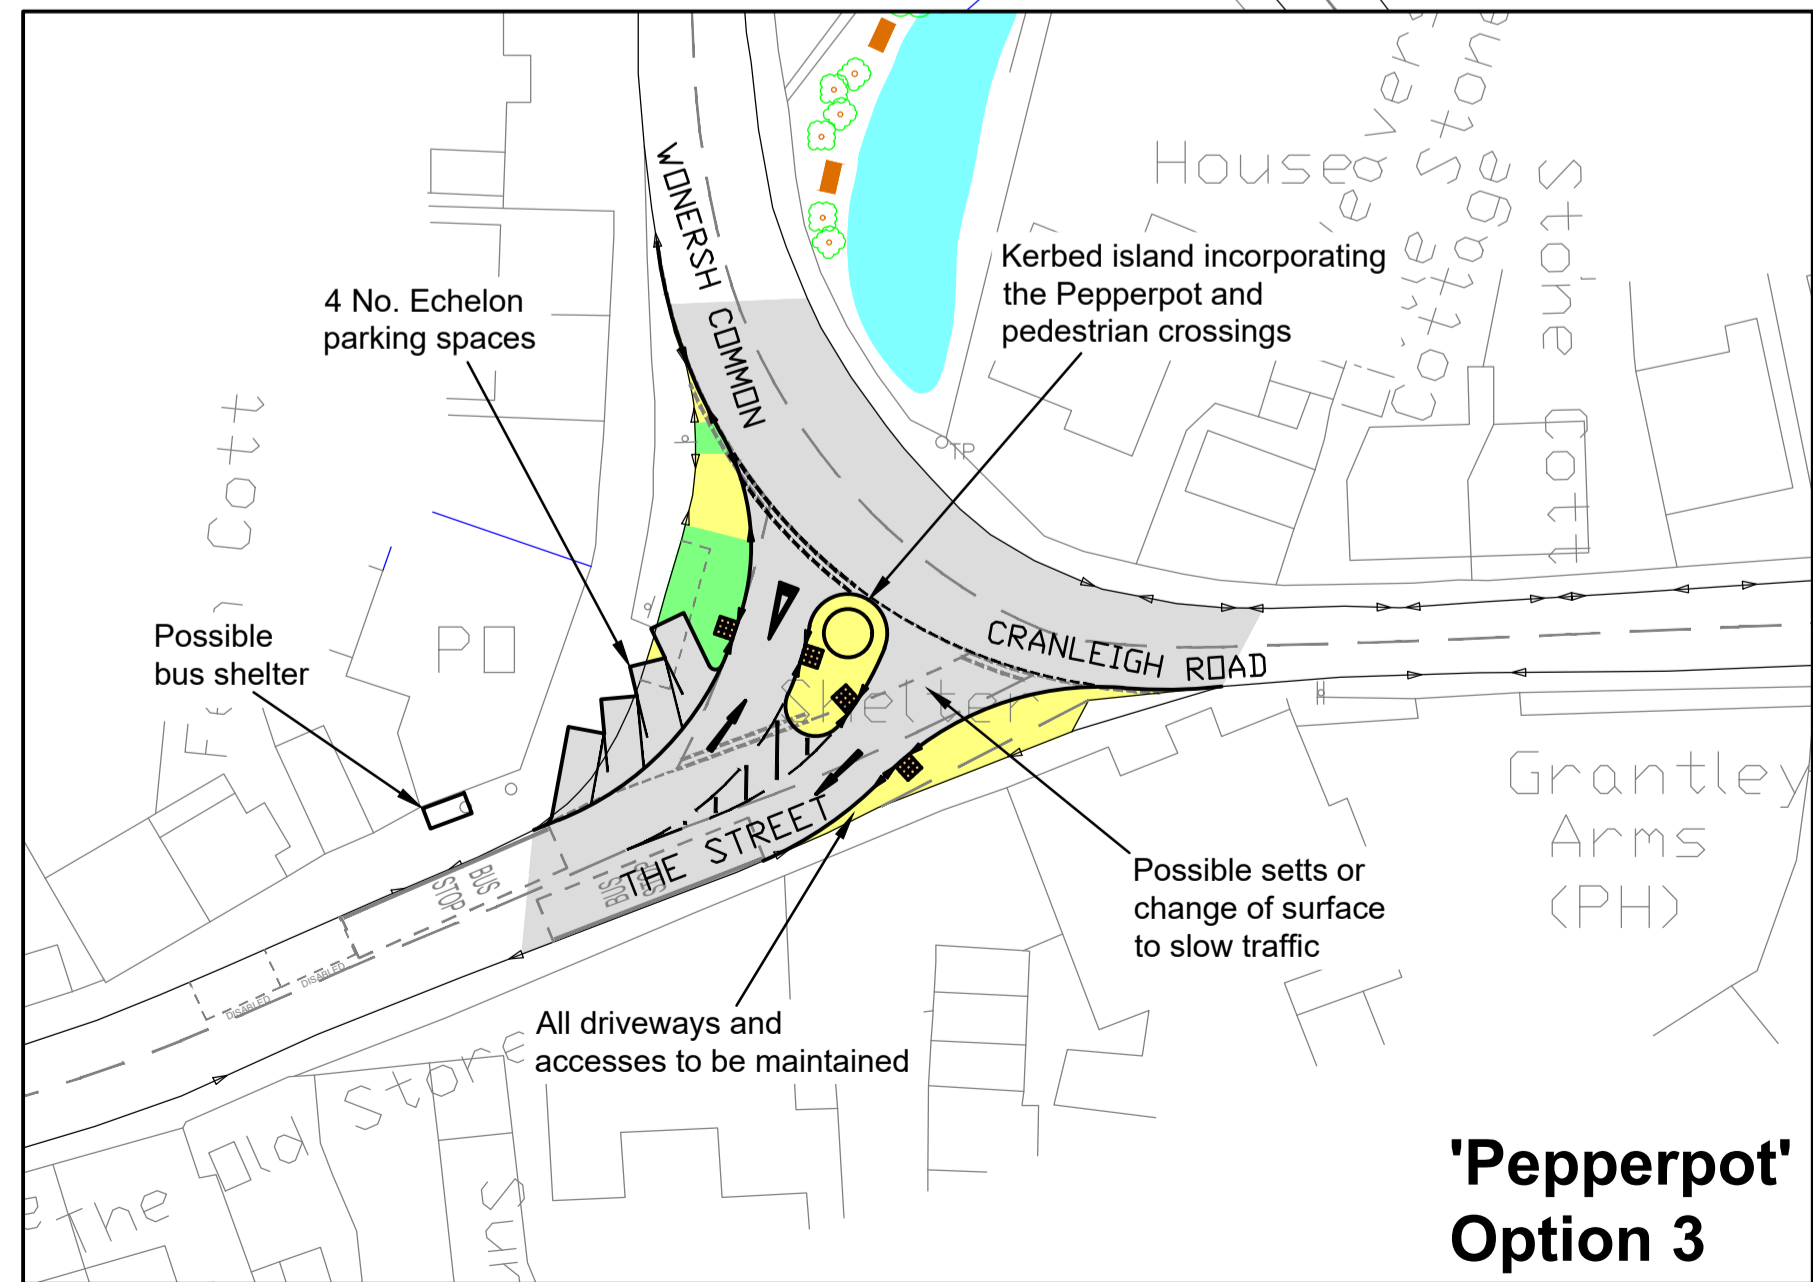
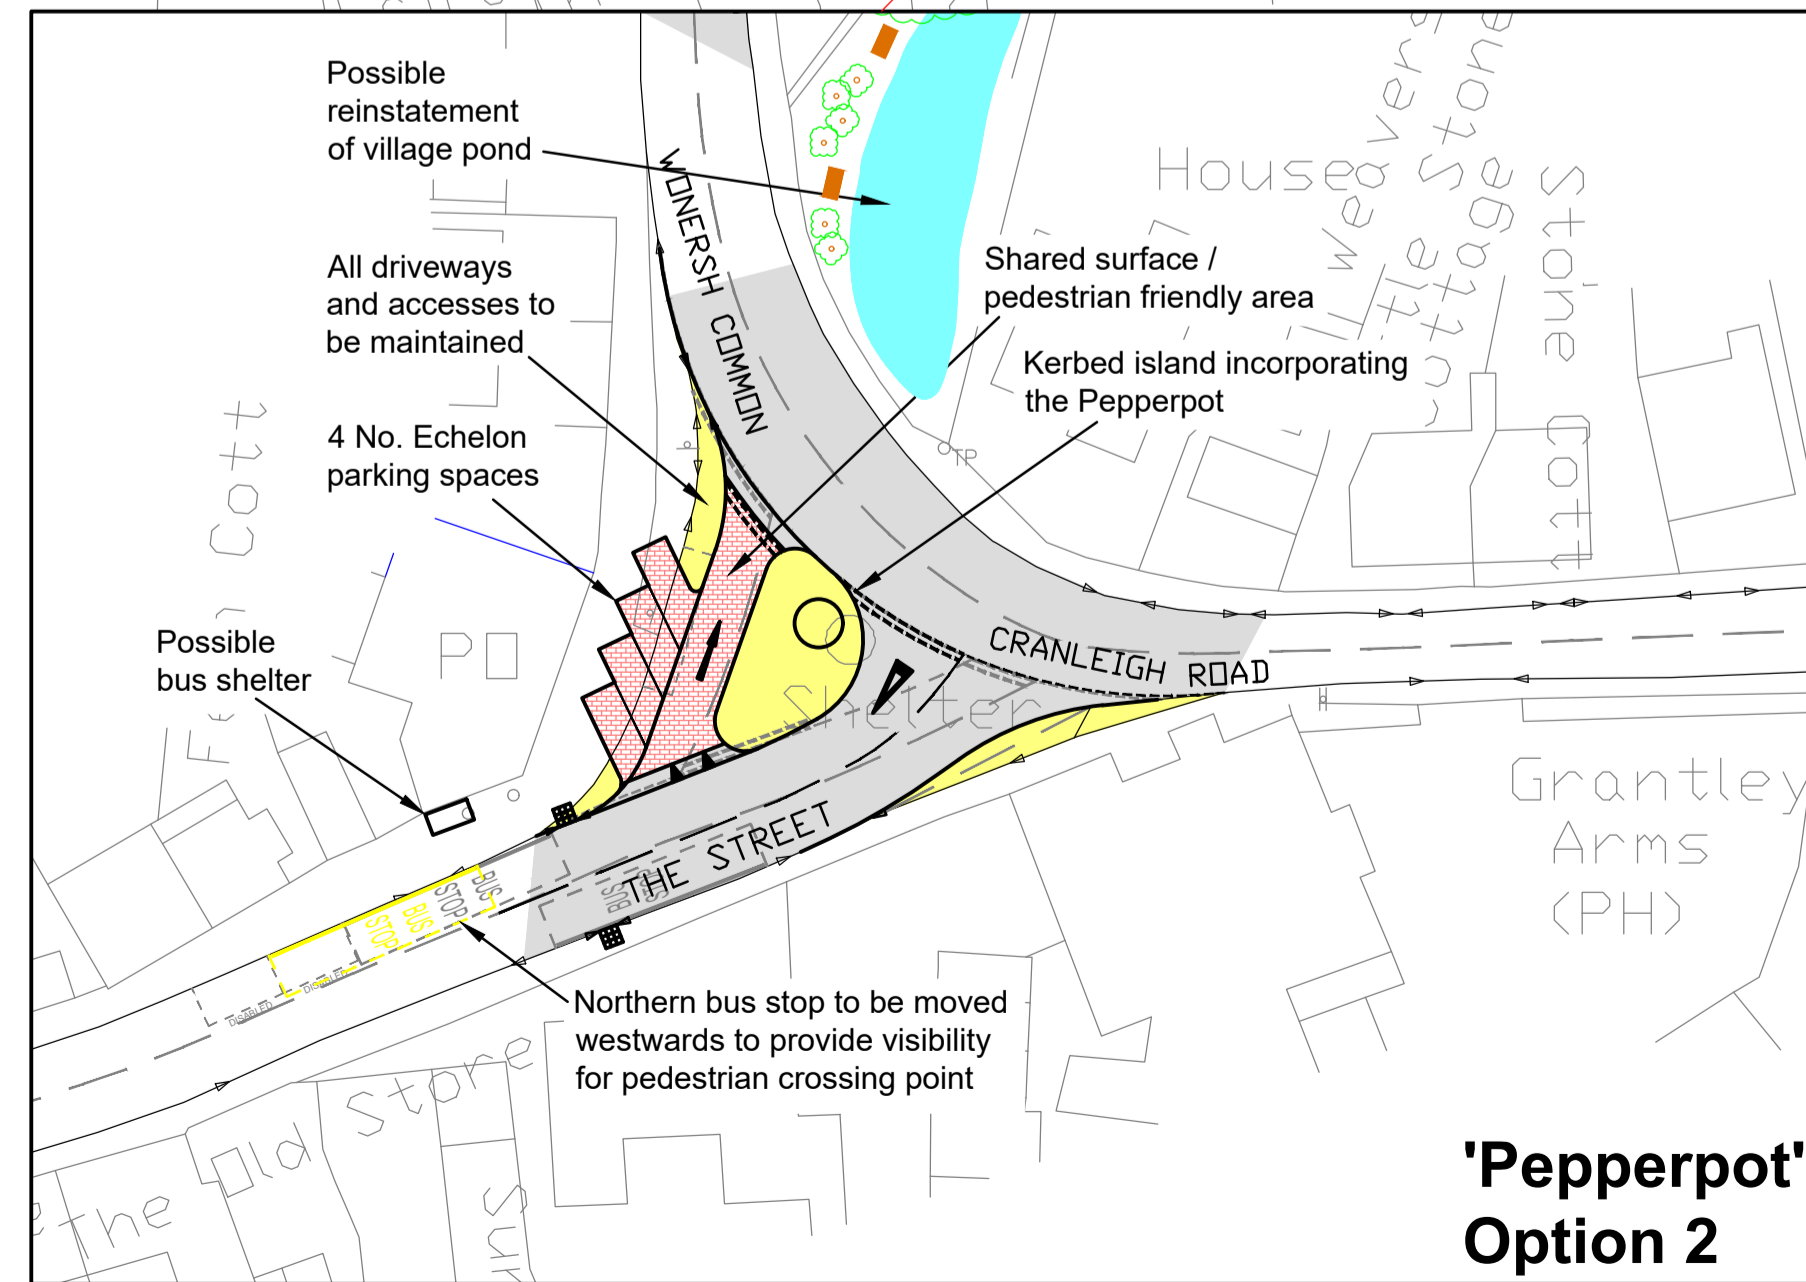


- KEY:-**
- Macadam carriageway construction
 - Footway construction
 - Grass verge
 - Block paving / shared surface
 - Low invasive car park construction, e.g. Cellweb or similar
 - Pedestrian crossing / tactile paving
 - Existing dropped kerb
 - Proposed dropped kerb

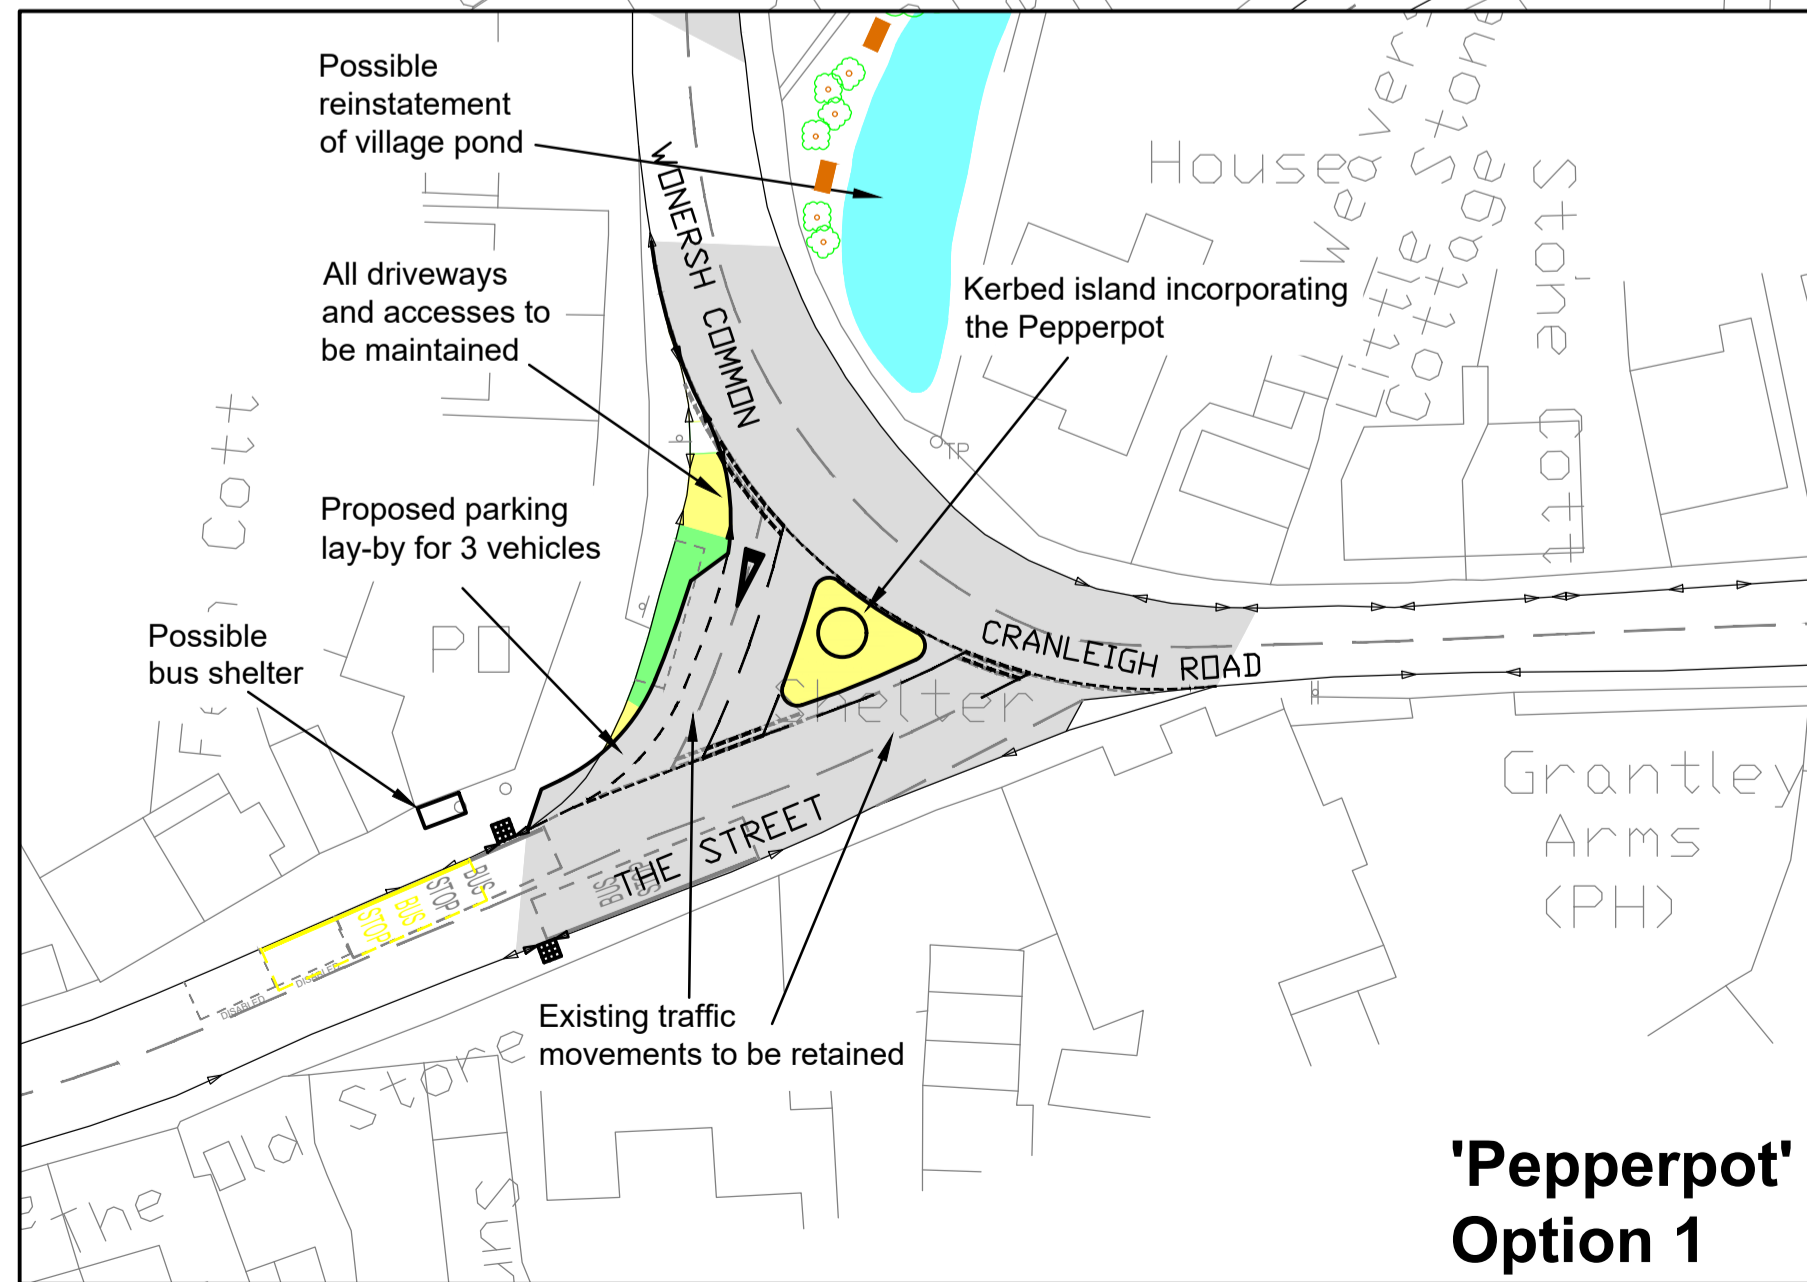

D	MODIFICATIONS TO OPTIONS	JB	DB	13/12/16
C	OPTION MODIFICATIONS FOLLOWING MEETING	JB	DB	27/09/16
B	MINOR CLIENT AMENDMENTS	JB	DB	19/09/16
A	FIRST ISSUE	JB	DB	15/08/16
Rev	Description	Drawn	Checked	Date

Part of the Parsons Group

Stilwell PARTNERSHIP

STILWELL LIMITED CONSULTING ENGINEERS
SATELLIET HOUSE
2 NEXUS PARK
ASH VALE
SURREY
GU12 5QE

Tel: 01276 700400
Fax: 01252 544934
E-Mail: info@stilwell-ltd.co.uk
Web: www.stilwell-ltd.co.uk

Client: **WONERSH PARISH COUNCIL**

Project: 'VISION FOR WONERSH', WONERSH VILLAGE CENTRE

Title: PROPOSED OPTIONS FOR IMPROVEMENT

Date: SEPT 2016 Drawn: JB Checked: DB

Scale: 1:500 @ A1 Status: PRELIMINARY

Drawing No: TSP/WPC/P3089/02

THIS IS A CONTROLLED DOCUMENT NOT FOR CONSTRUCTION