


PLAN 3



PLAN 4

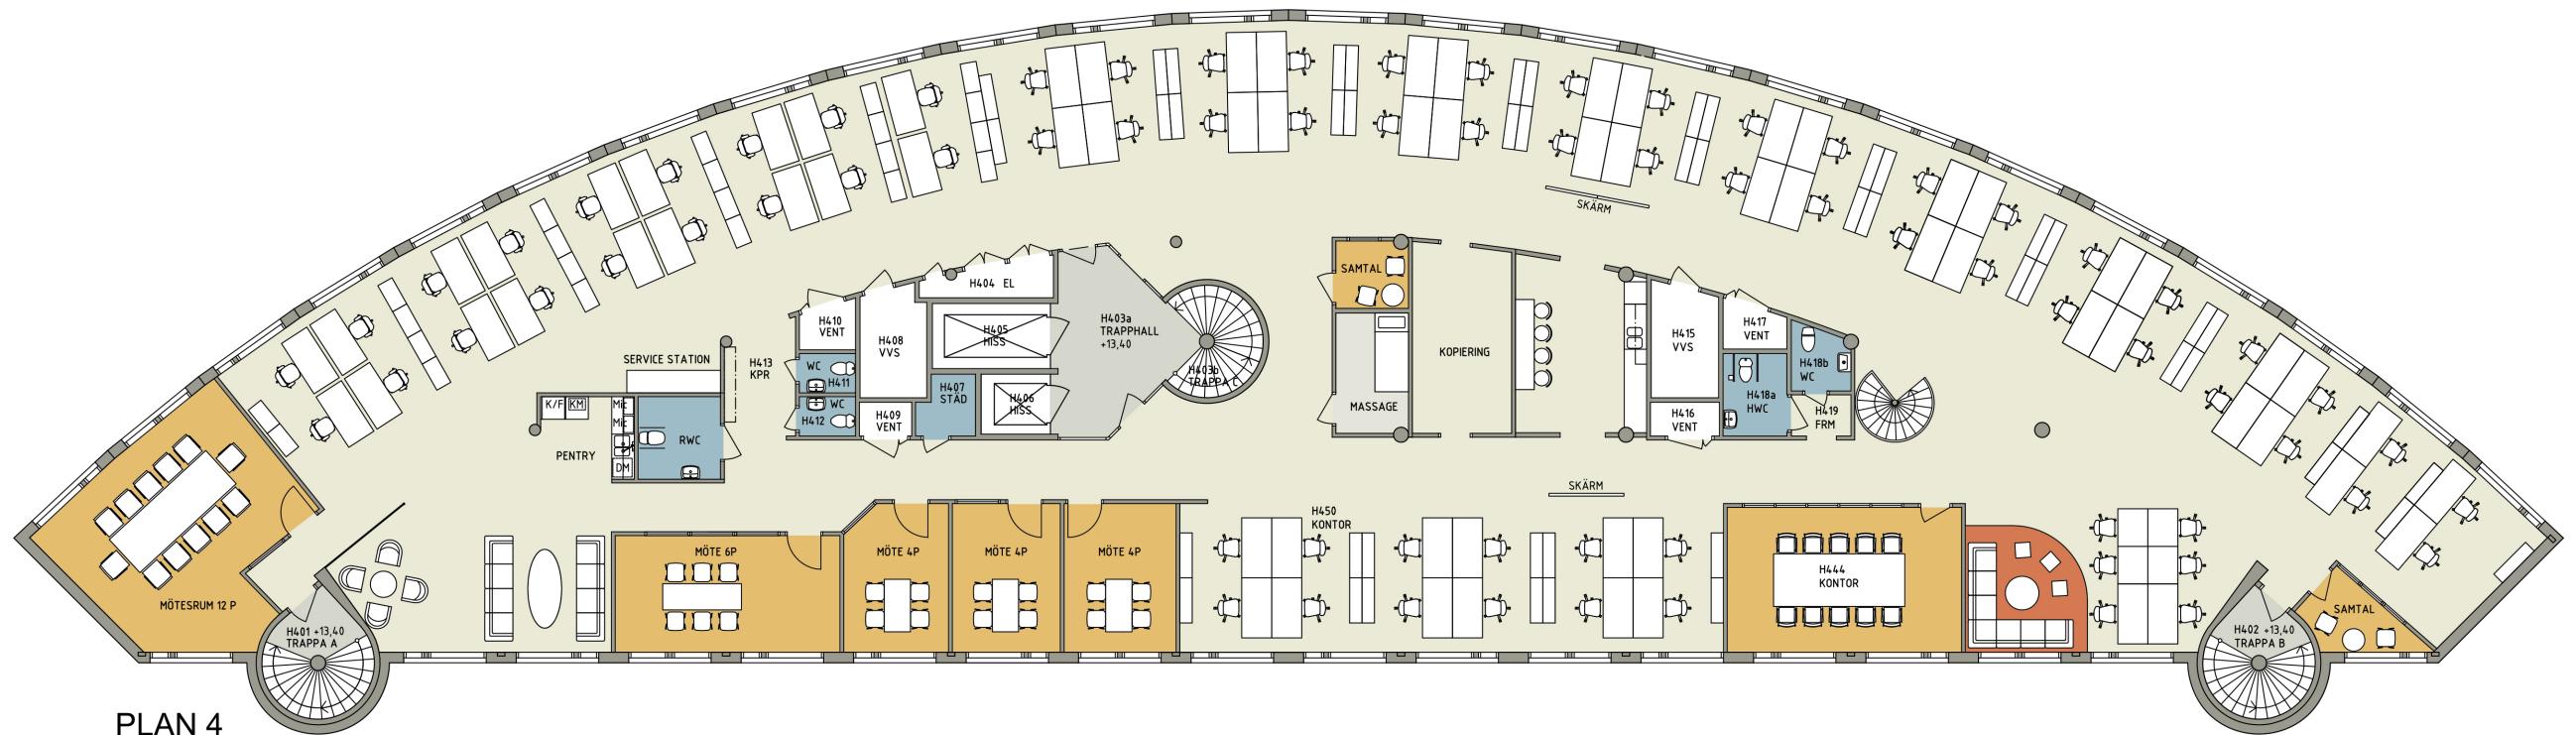

# VASAKRONAN

ALVIK 1:18  
 HUS H, PLAN 3-4,  
 SKALA 1:200 (A3)  
 2016-05-23

AHLSÉNARKITEKTERNA