


LEGEND	
—W—	MMWD
—SS—	SANITARY SEWER
—SD—	STORM DRAIN
UTILITIES SHOW IN APPROXIMATE LOCATIONS	

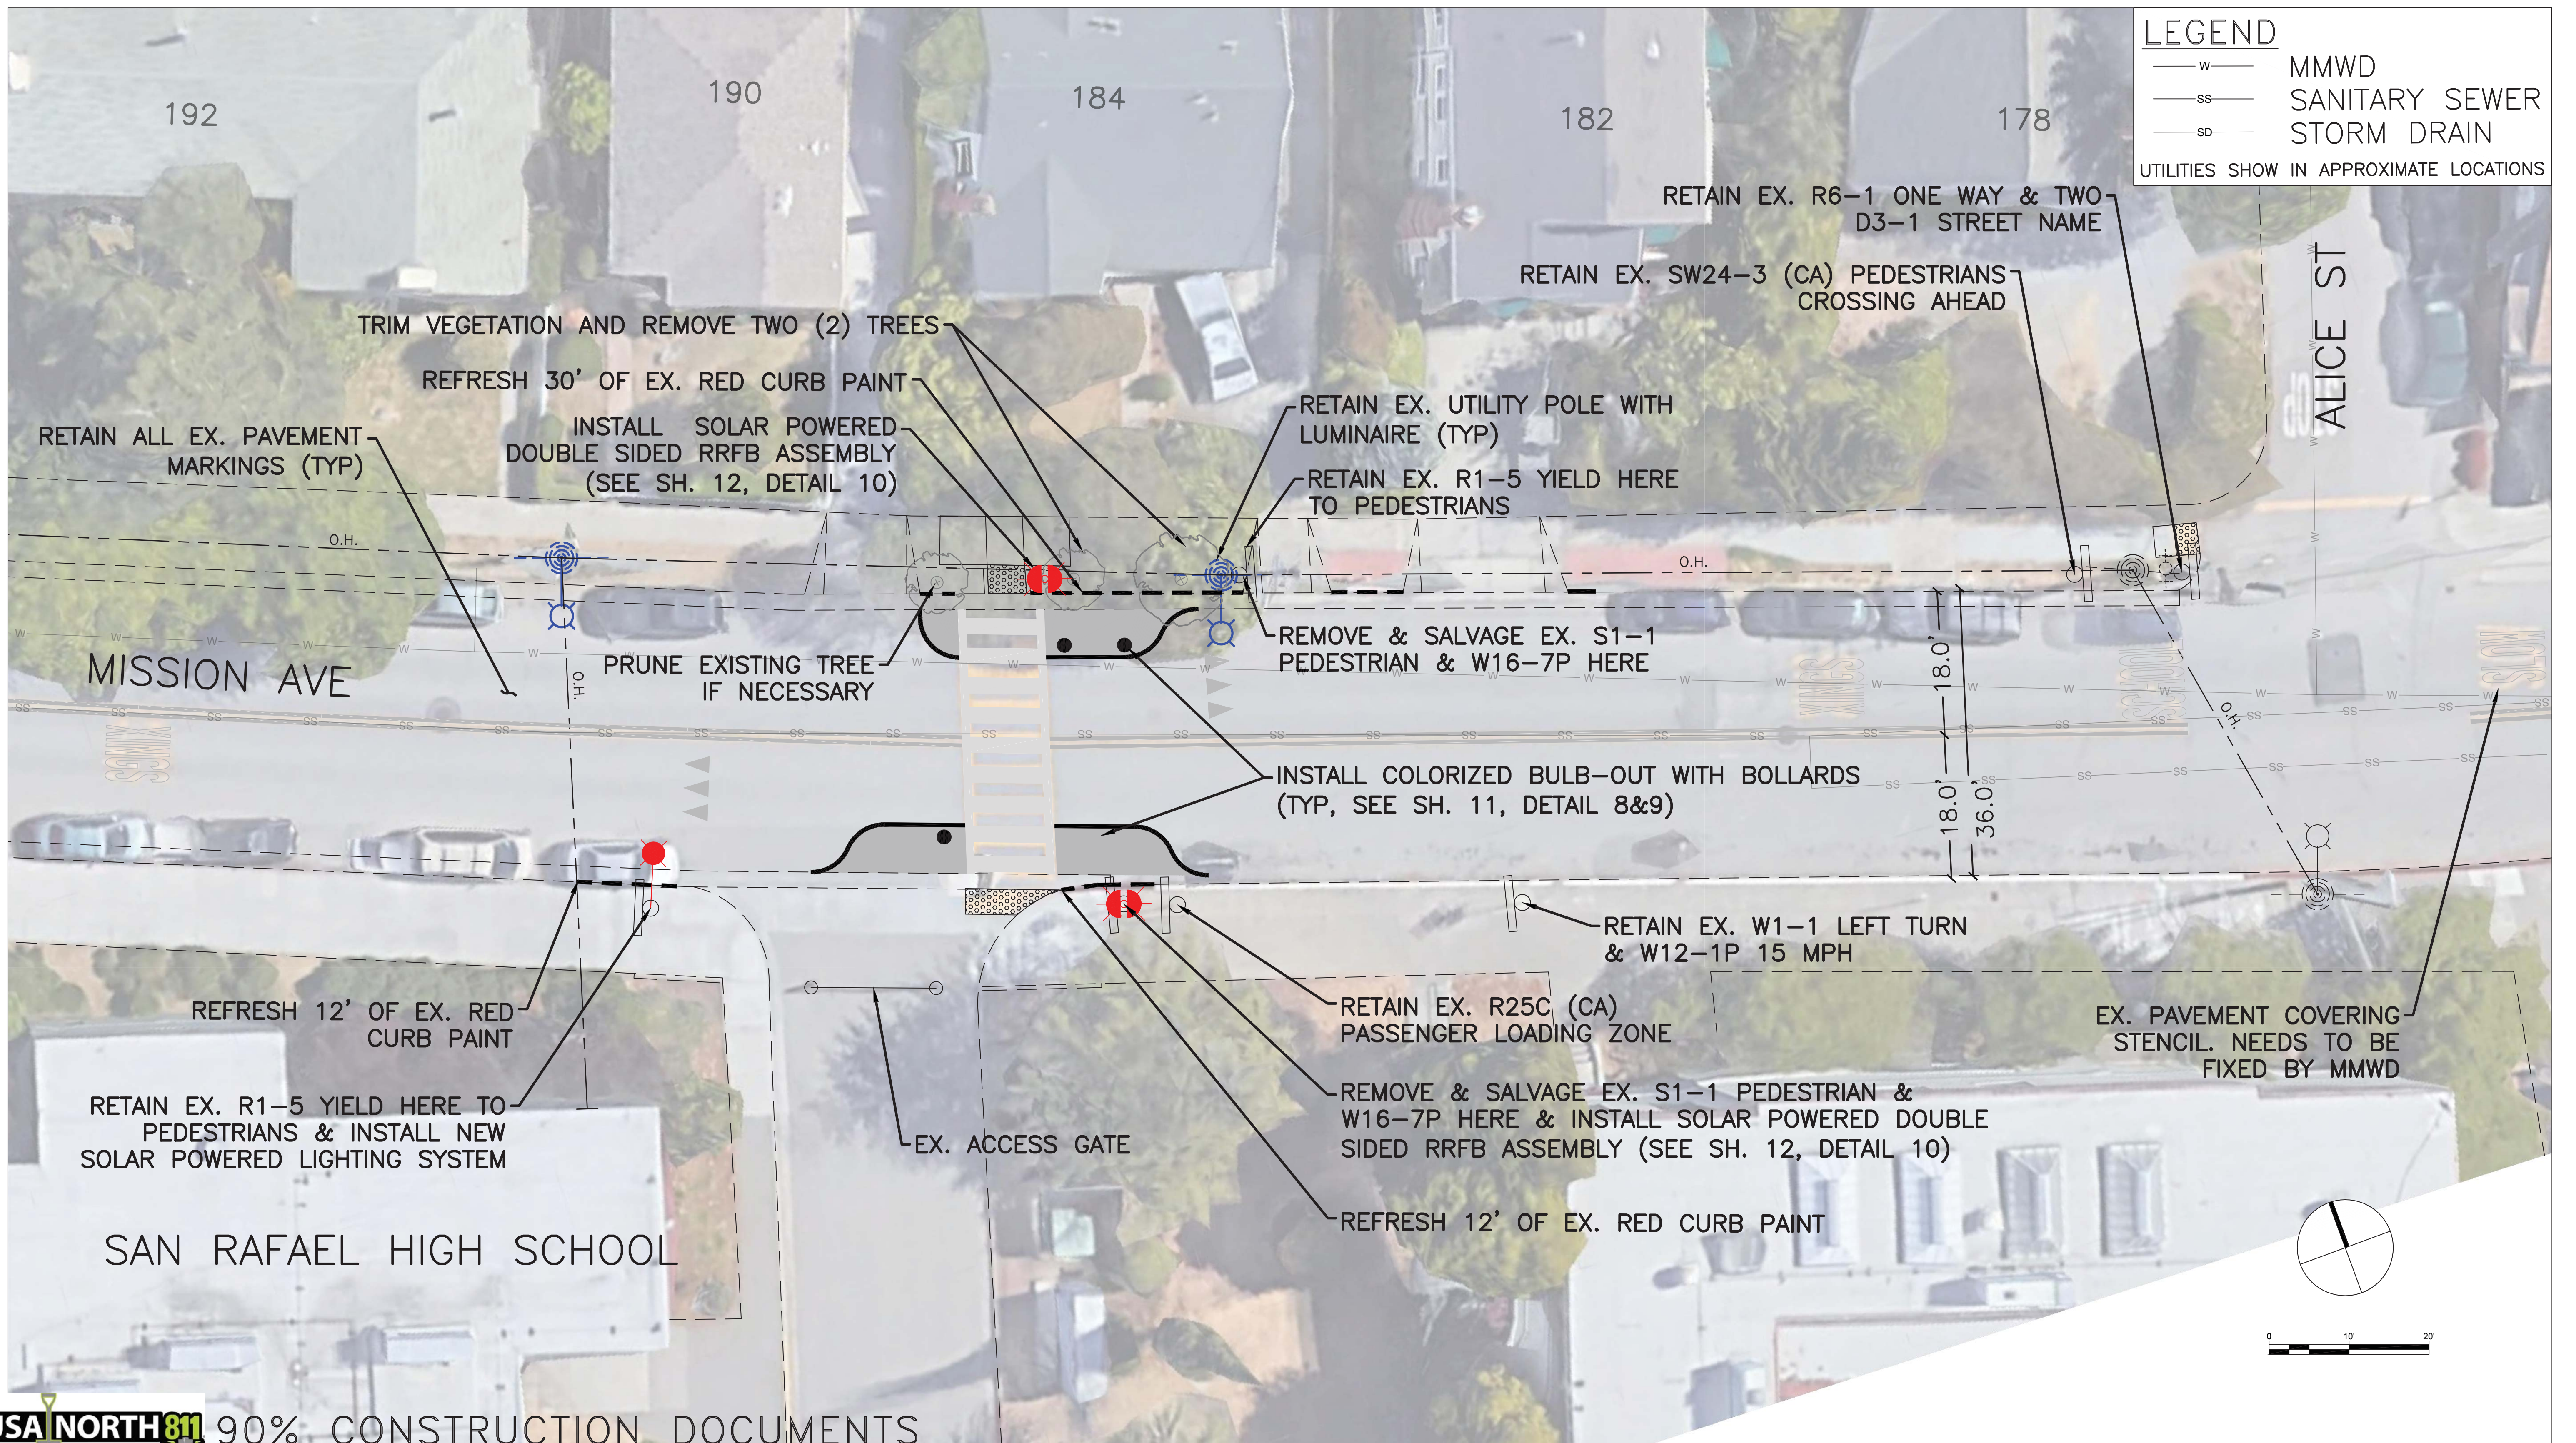

USA NORTH 811 90% CONSTRUCTION DOCUMENTS
 Call 811 Before You Dig

Parisi
 TRANSPORTATION CONSULTING

1750 Bridgeway, Suite B208
 Sausalito, CA 94965
 (415) 649-6000

DRAWN: BA, MG	CHECKED: JM, DP
DESIGNED: BA, MG	APPROVED: DP

TAM
 Transportation Authority of Marin

CITY OF SAN RAFAEL
PEDESTRIAN CROSSING IMPROVEMENTS
MISSION AVE & WEST OF ALICE ST

SAN RAFAEL
 THE CITY WITH A MISSION

REVISIONS		DATE	SCALE
		05/14/2020	1" = 10'
		PTC PROJECT NO.	19048
		DRAWING	P-2
		SHEET NO.	3 OF 13
NO.	DESCRIPTION		