



00 photo #

do not scale

03.22.16




2151 Hawkins Street, suite 400
Charlotte, North Carolina 28203

704/377-0661

TOWNHOME PROPOSAL


For parcels directly adjacent to the Highland Mill Lofts
Charlotte, North Carolina

Developer: CCH-Highland Mill, LLC c/o Saussy Burbank, LLC

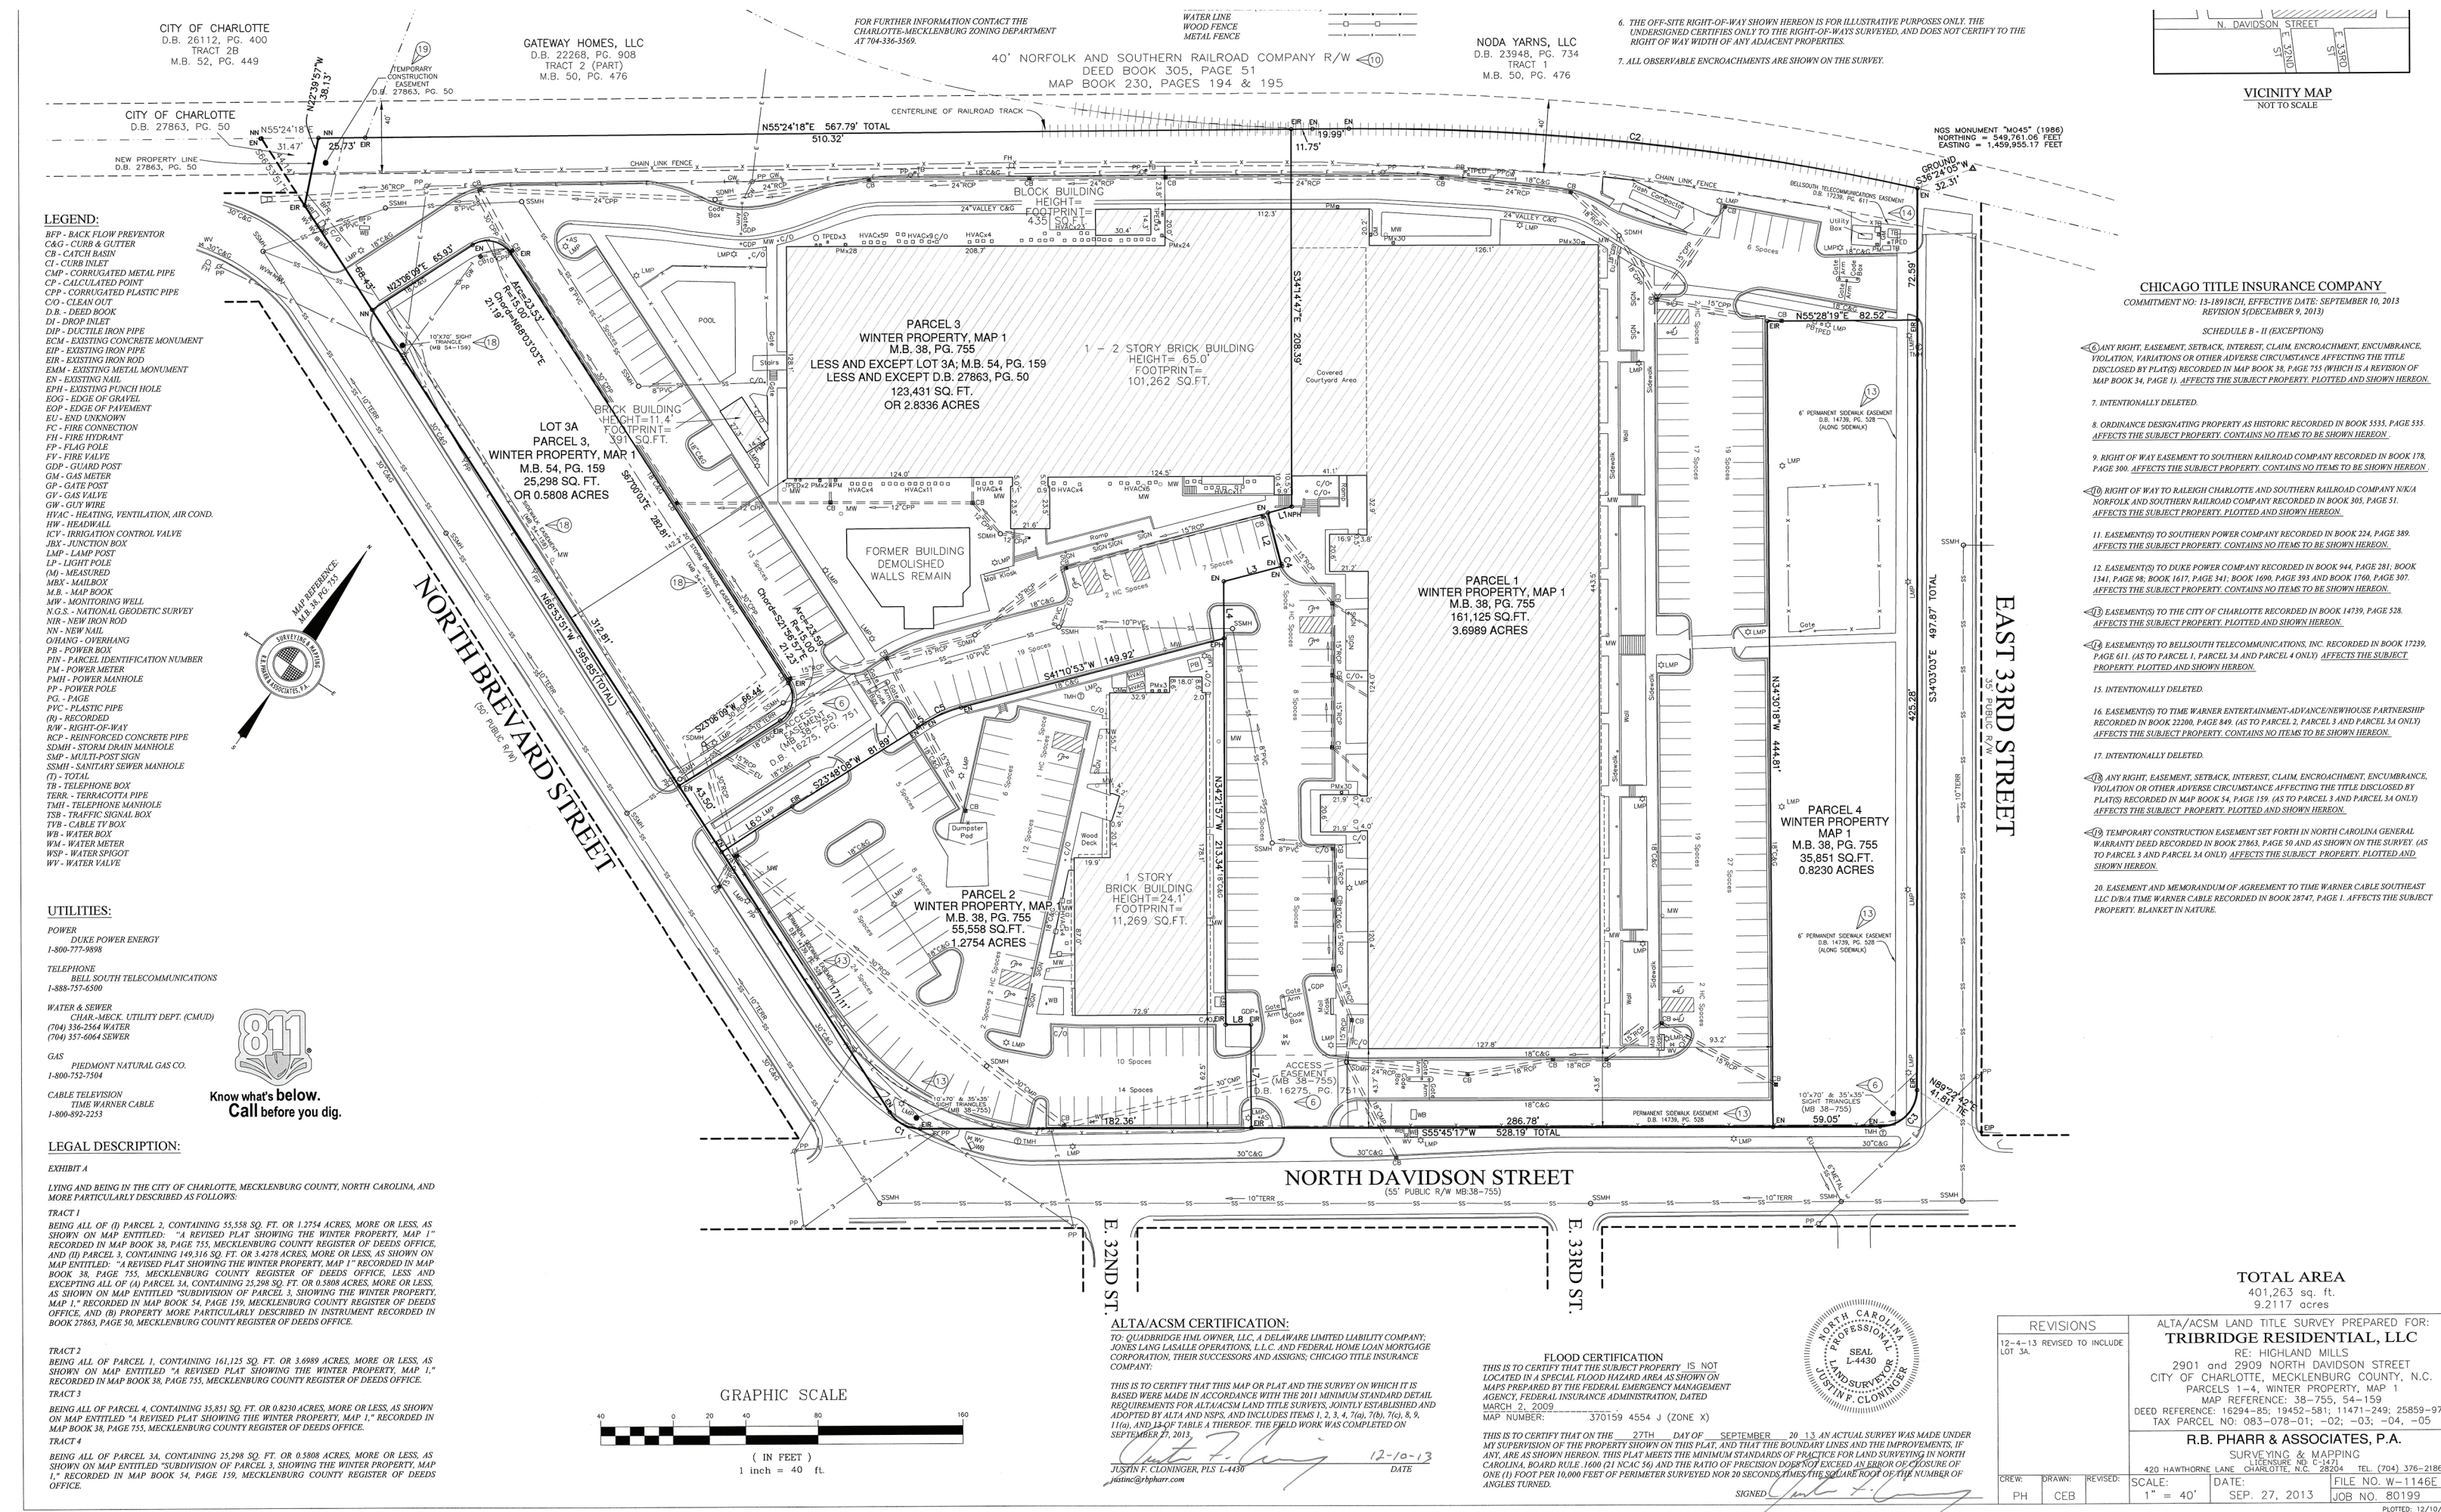

EXISTING SITE SHOWING
PREVIOUSLY APPROVED USAGE

TOWNHOME PROPOSAL
 For parcels directly adjacent to the Highland Mill Lofts
 Charlotte, North Carolina
 Developer: CCH-Highland Mill, LLC c/o Saussy Burbank, LLC

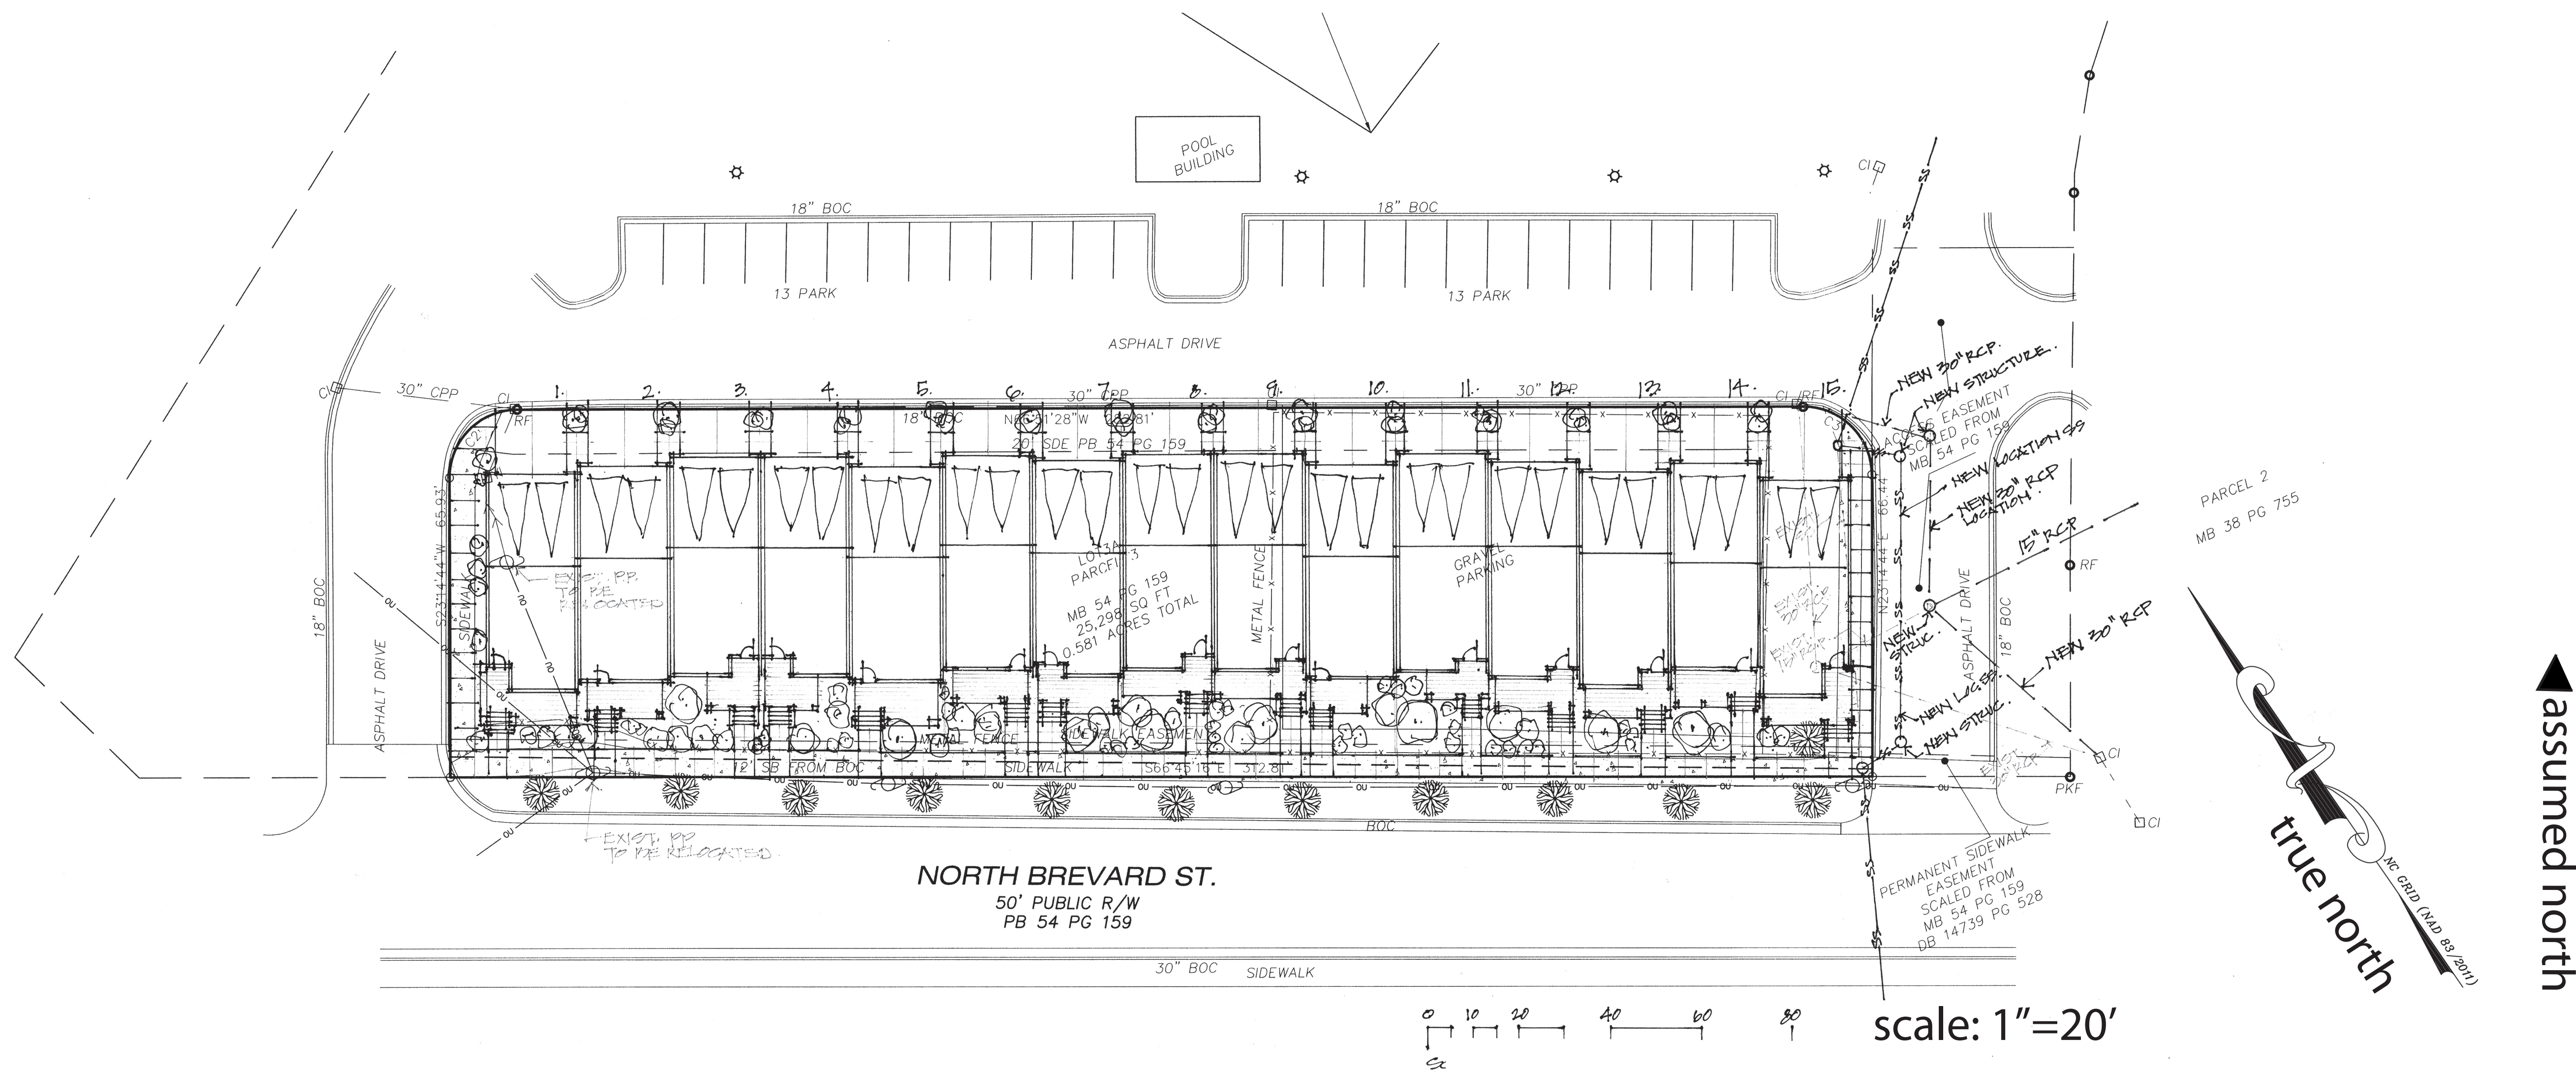

0 10 20 40 60 80
 scale: 1"=20'

true north
 assumed north




2151 Hawkins Street, suite 400
 Charlotte, North Carolina 28203

704/377-0661

TOWNHOME PROPOSAL

For parcels directly adjacent to the Highland Mill Lofts
 Charlotte, North Carolina

Developer: CCH-Highland Mill, LLC c/o Saussy Burbank, LLC

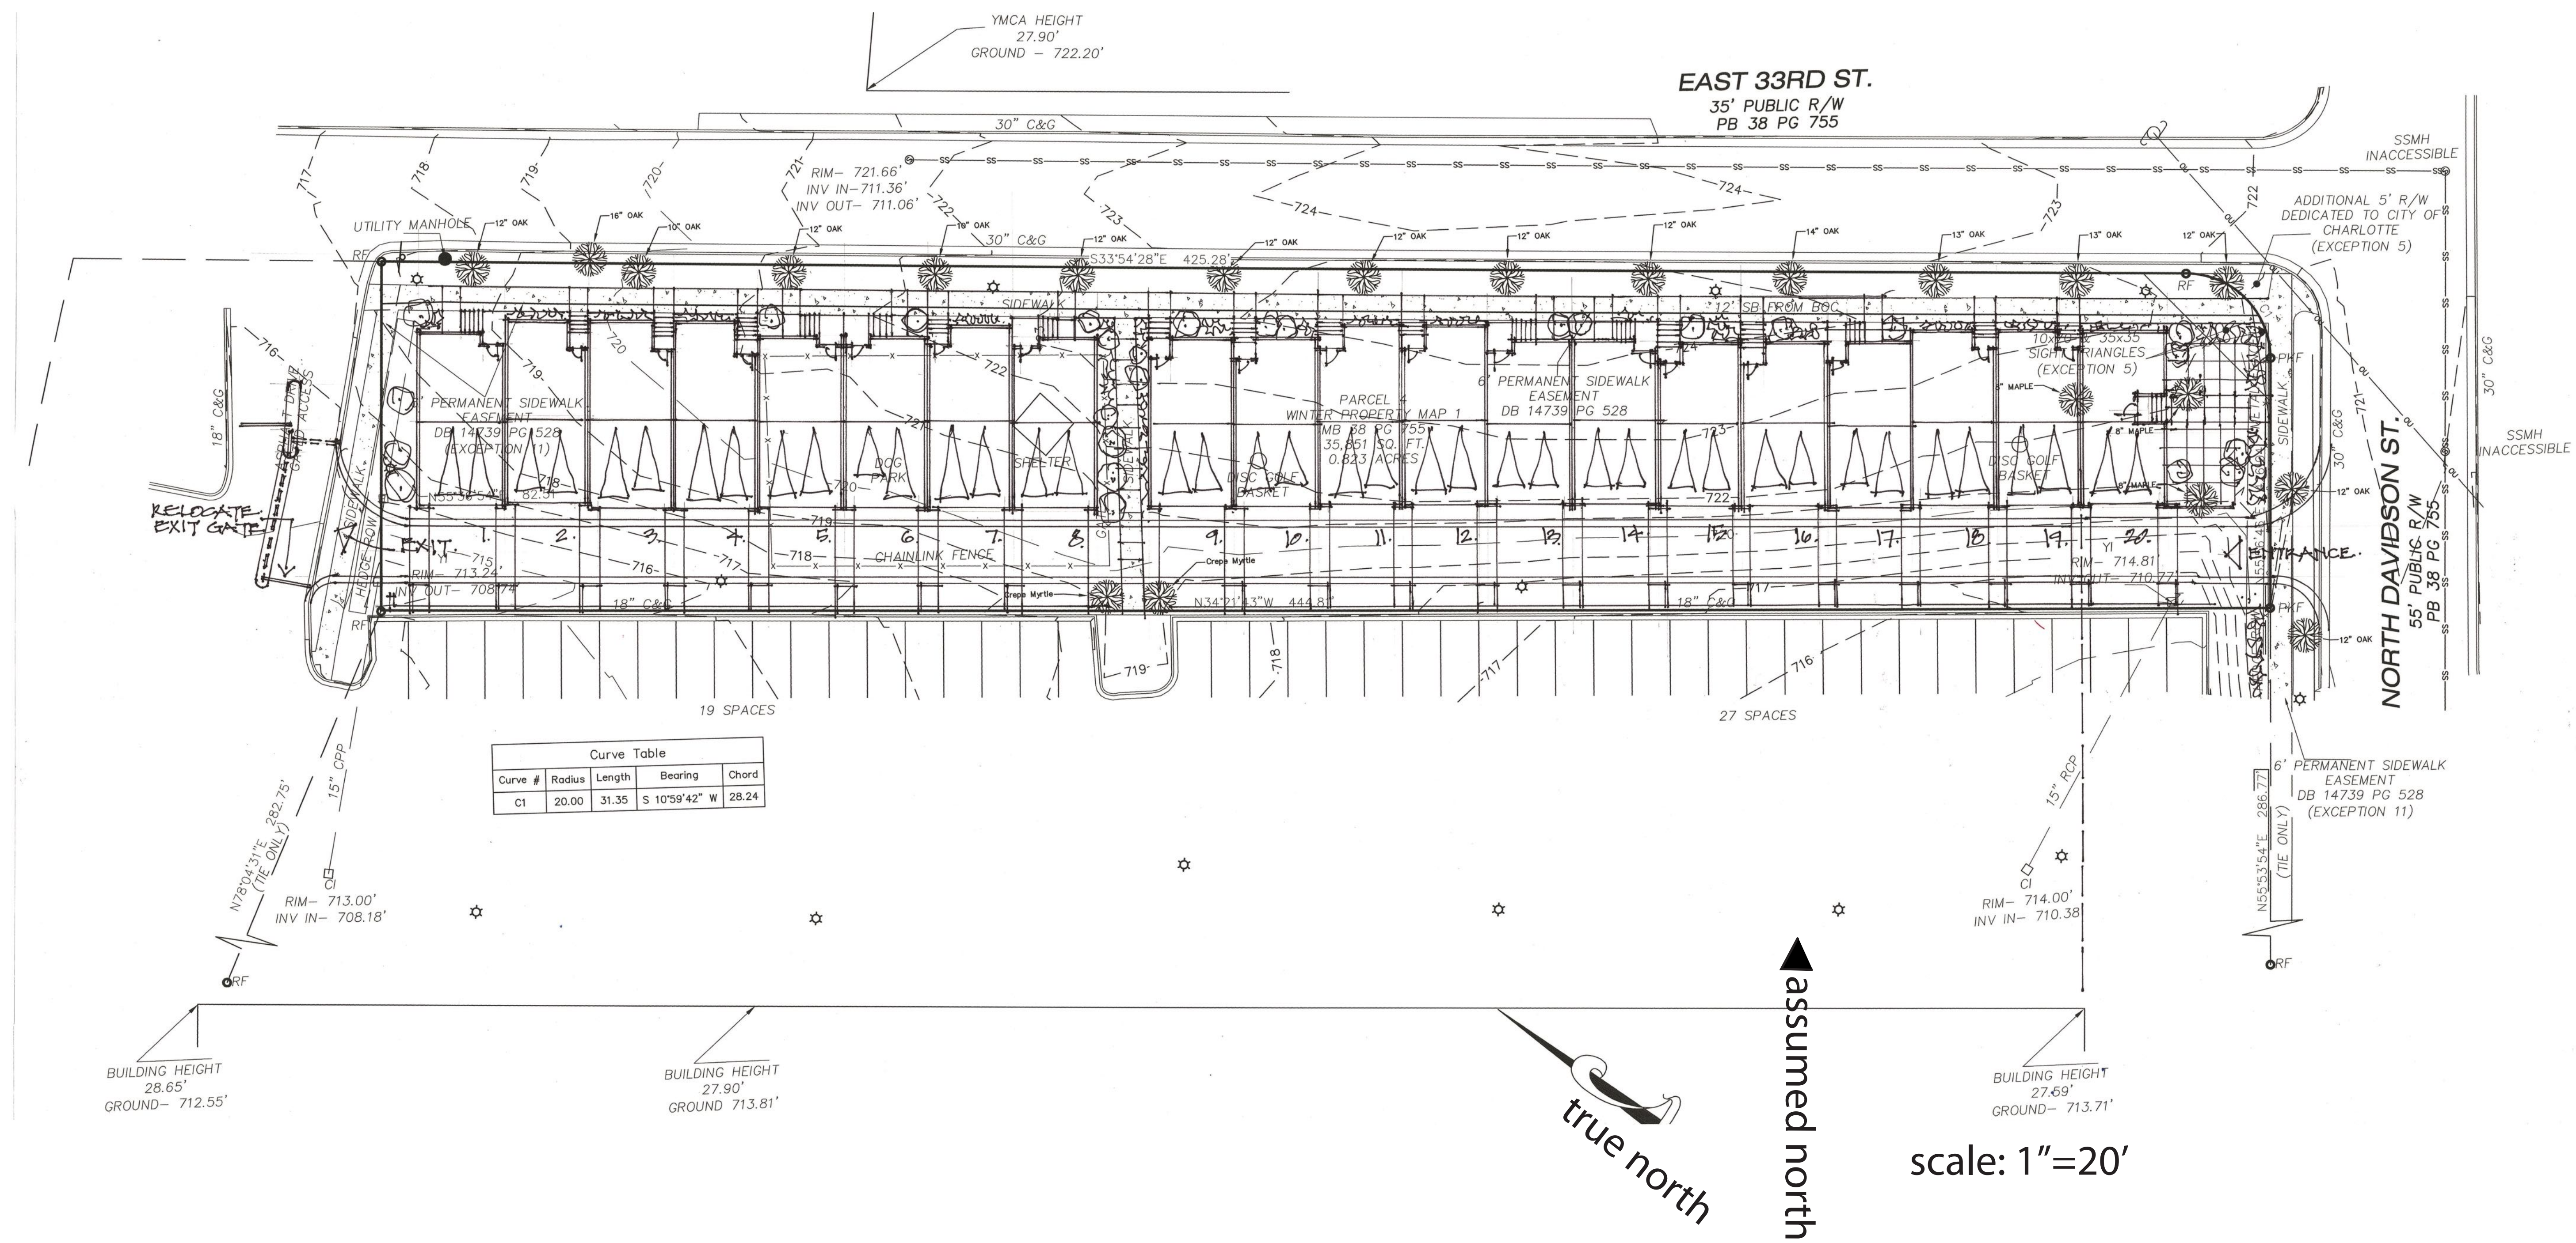

2151 Hawkins Street, suite 400
Charlotte, North Carolina 28203


704/377-0661

TOWNHOME PROPOSAL

For parcels directly adjacent to the Highland Mill Lofts
Charlotte, North Carolina

Developer: CCH-Highland Mill, LLC c/o Saussy Burbank, LLC

03.22.16

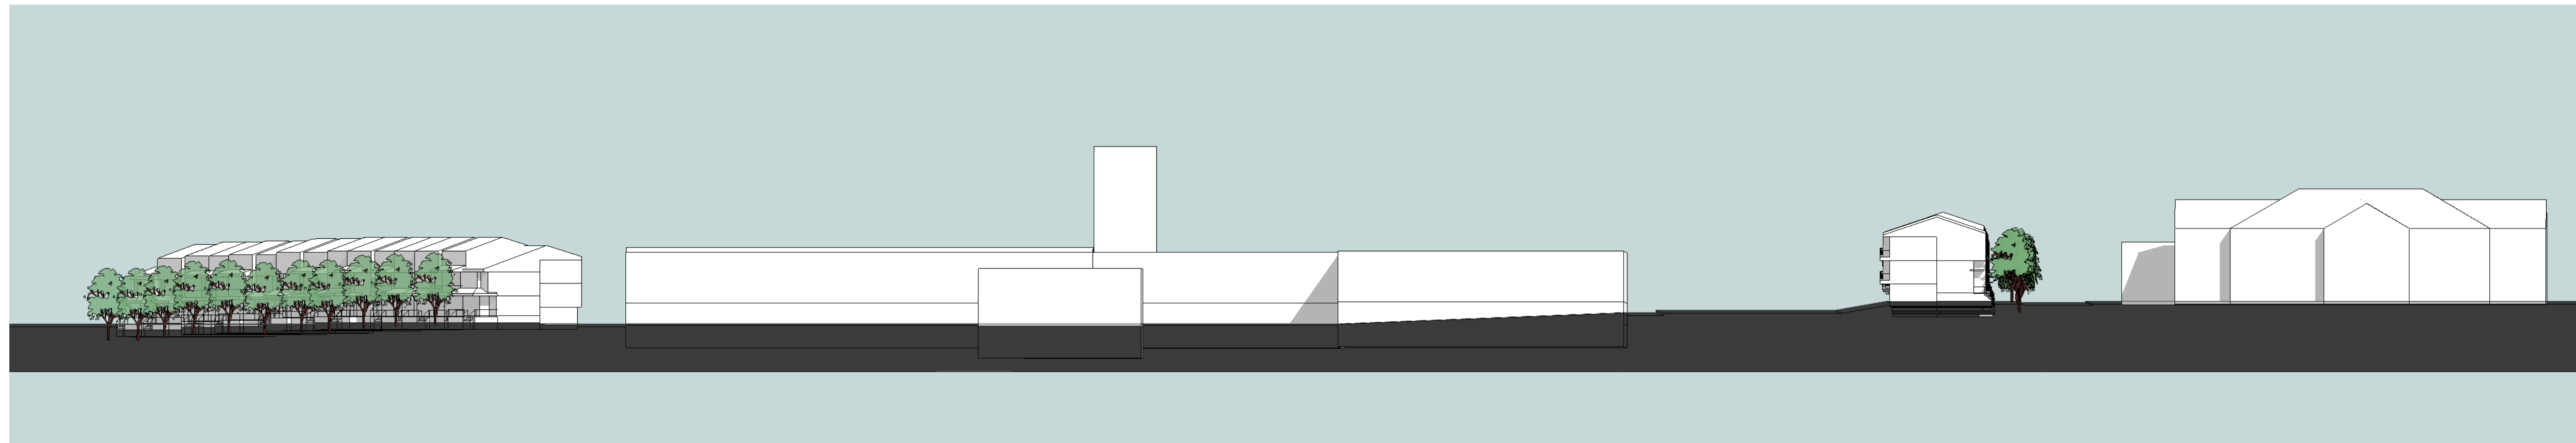

ELEVATION FROM N. DAVIDSON STREET



ELEVATION FROM E. 33RD STREET



ELEVATION FROM N. BREVARD STREET

03.22.16



2151 Hawkins Street, suite 400
Charlotte, North Carolina 28203

704/377-0661

TOWNHOME PROPOSAL

For parcels directly adjacent to the Highland Mill Lofts
Charlotte, North Carolina

Developer: CCH-Highland Mill, LLC c/o Saussy Burbank, LLC



VIEW 01 looking East on E. 33rd St



VIEW 02 looking N at Brewery from N Brevard St



VIEW 03 looking West from E. 33rd St



VIEW 04 looking NE across site from N. Brevard St



VIEW 05 looking N at site entry from N. Brevard St



VIEW 06 looking NE from N. Brevard St



VIEW 07 looking NW from N. Davidson ST



VIEW 08 looking West down 33rd St



VIEW 09 looking East on E. 33rd St

03.22.16



2151 Hawkins Street, suite 400
Charlotte, North Carolina 28203

704/377-0661

TOWNHOME PROPOSAL

For parcels directly adjacent to the Highland Mill Lofts
Charlotte, North Carolina

Developer: CCH-Highland Mill, LLC c/o Saussy Burbank, LLC



VIEW 10 looking West from N Davidson St



VIEW 11 looking West down E. 33rd St at YMCA



VIEW 12 looking West down E. 33rd St



VIEW 13 looking South on N. Davidson St to 33rd St



VIEW 14 looking South on N. Davidson St at 33rd St



VIEW 15 looking South on N. Davidson St from 33rd St



VIEW 16 looking North from N. Brevard St



VIEW 17 looking East on N. Brevard St



VIEW 18 looking North from N. Davidson St

03.22.16



2151 Hawkins Street, suite 400
Charlotte, North Carolina 28203

704/377-0661

TOWNHOME PROPOSAL

For parcels directly adjacent to the Highland Mill Lofts
Charlotte, North Carolina

Developer: CCH-Highland Mill, LLC c/o Saussy Burbank, LLC