




THIRD FLOOR CONSTRUCTION PLAN

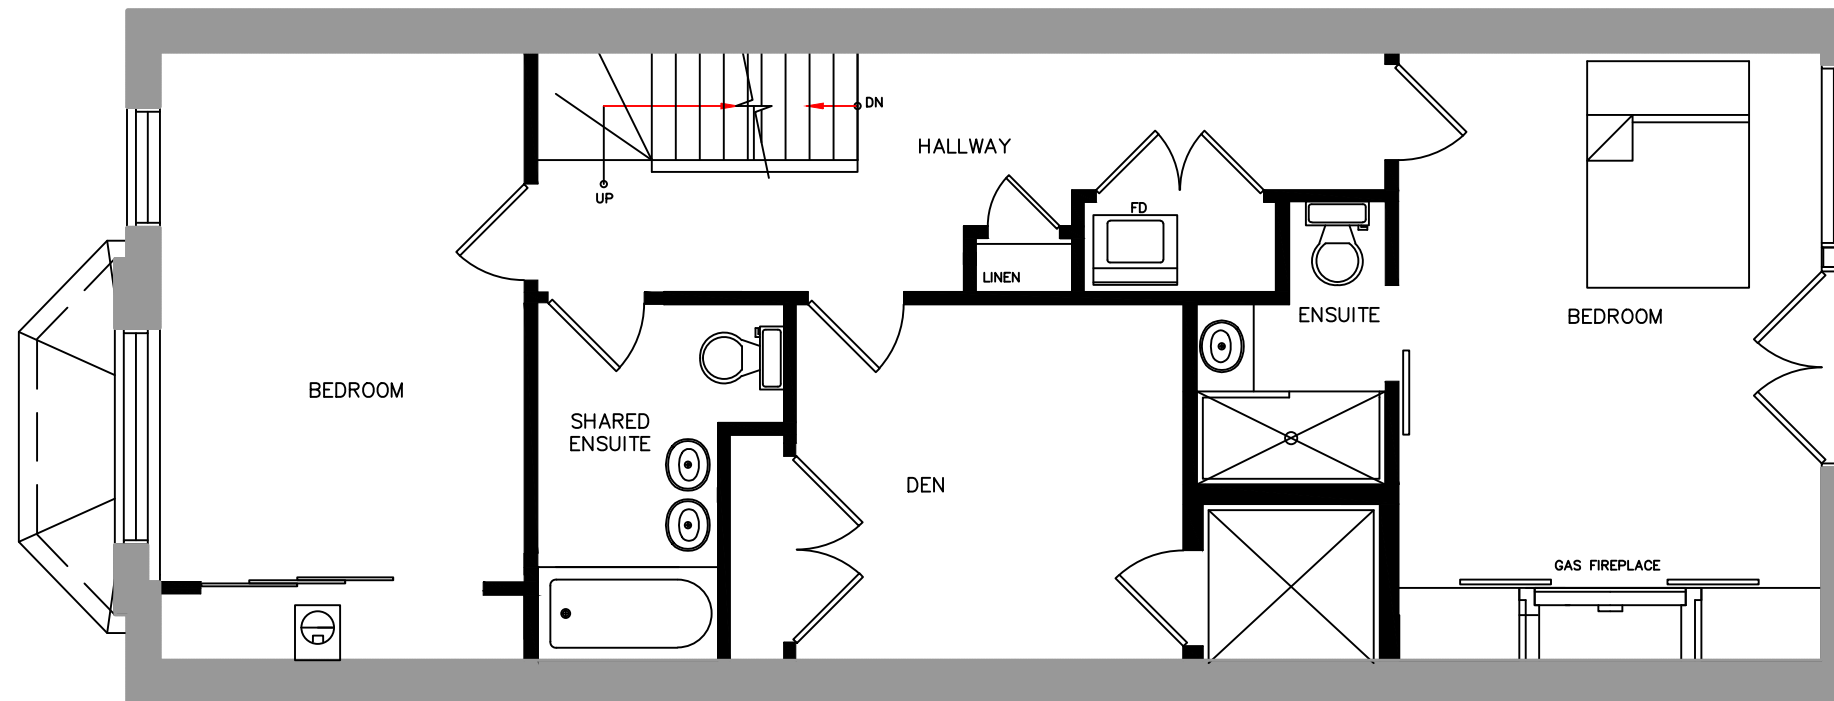

SECOND CONSTRUCTION PLAN

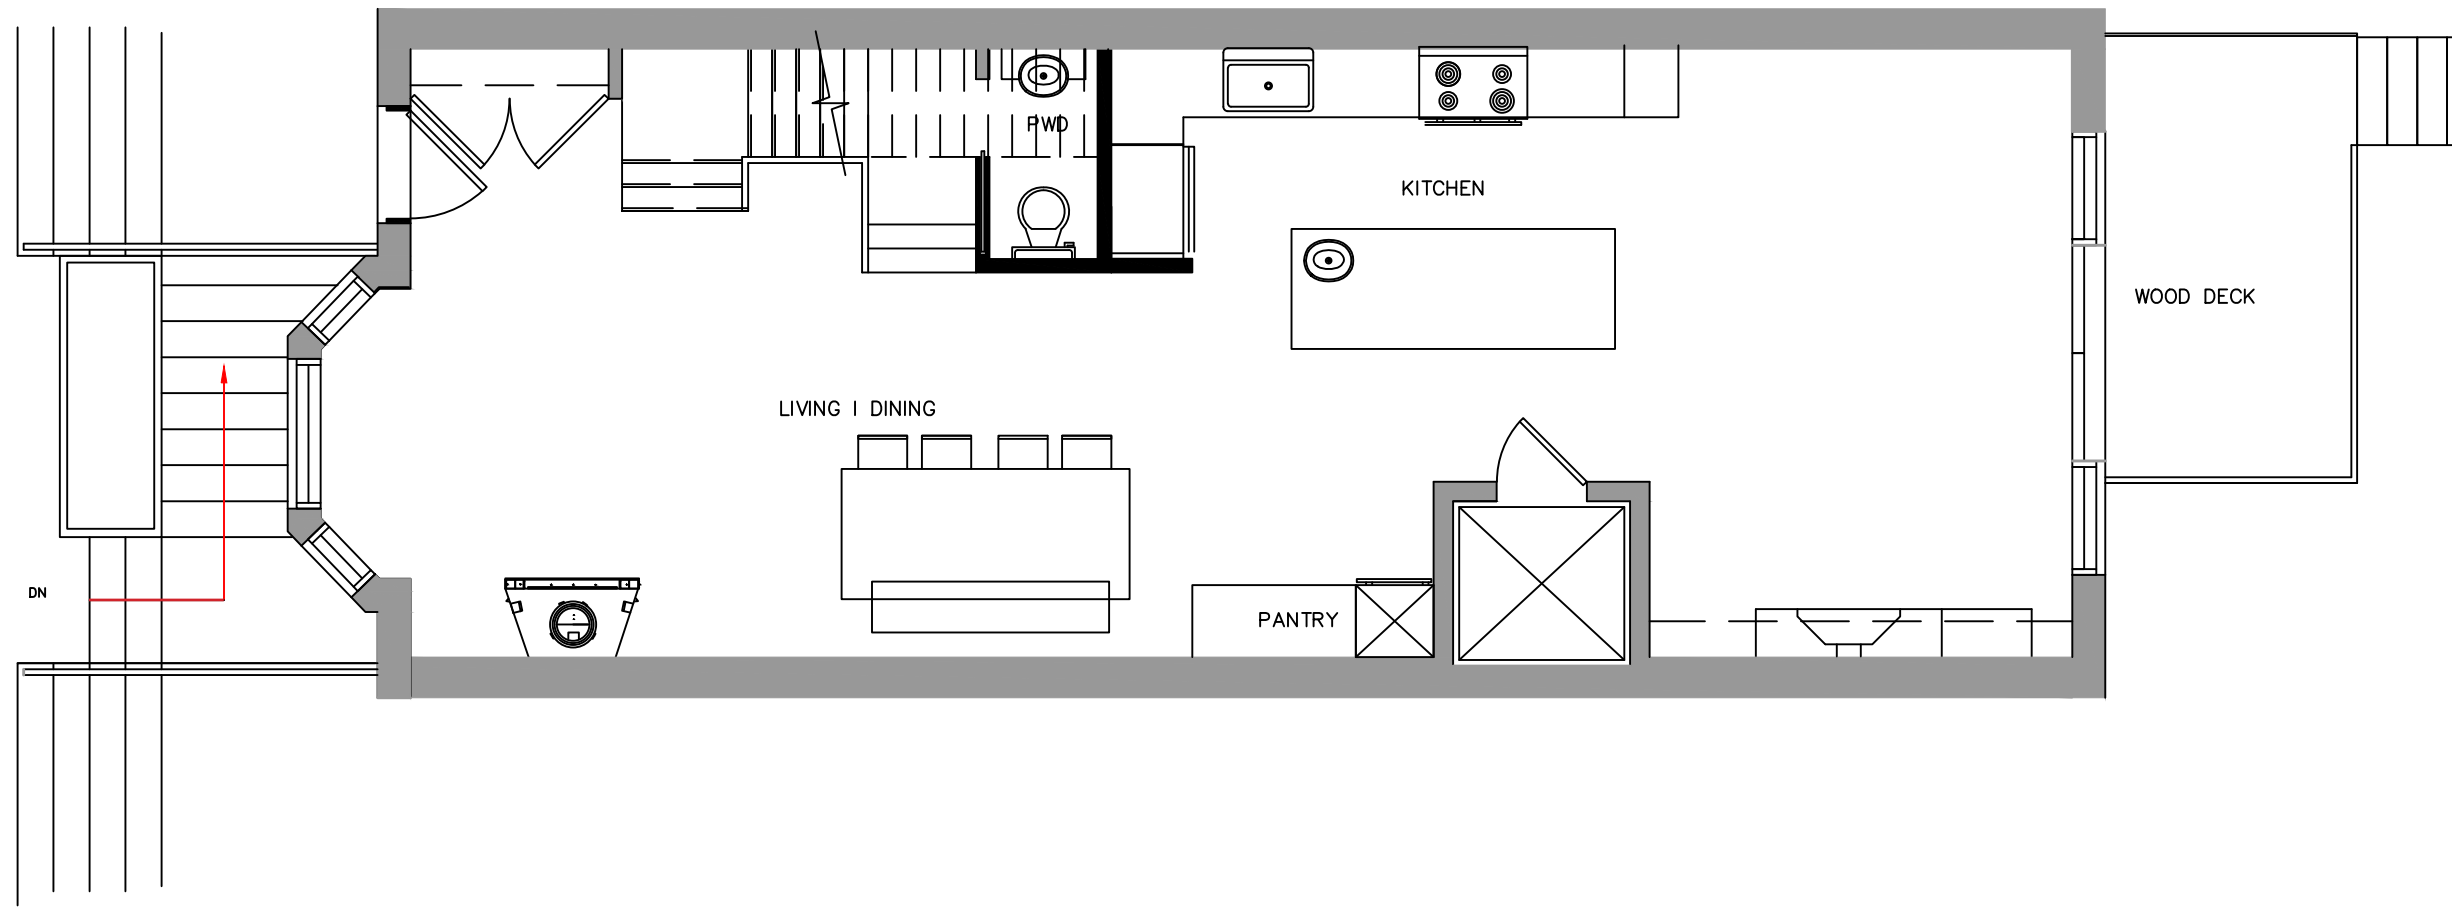

FIRST FLOOR CONSTRUCTION PLAN

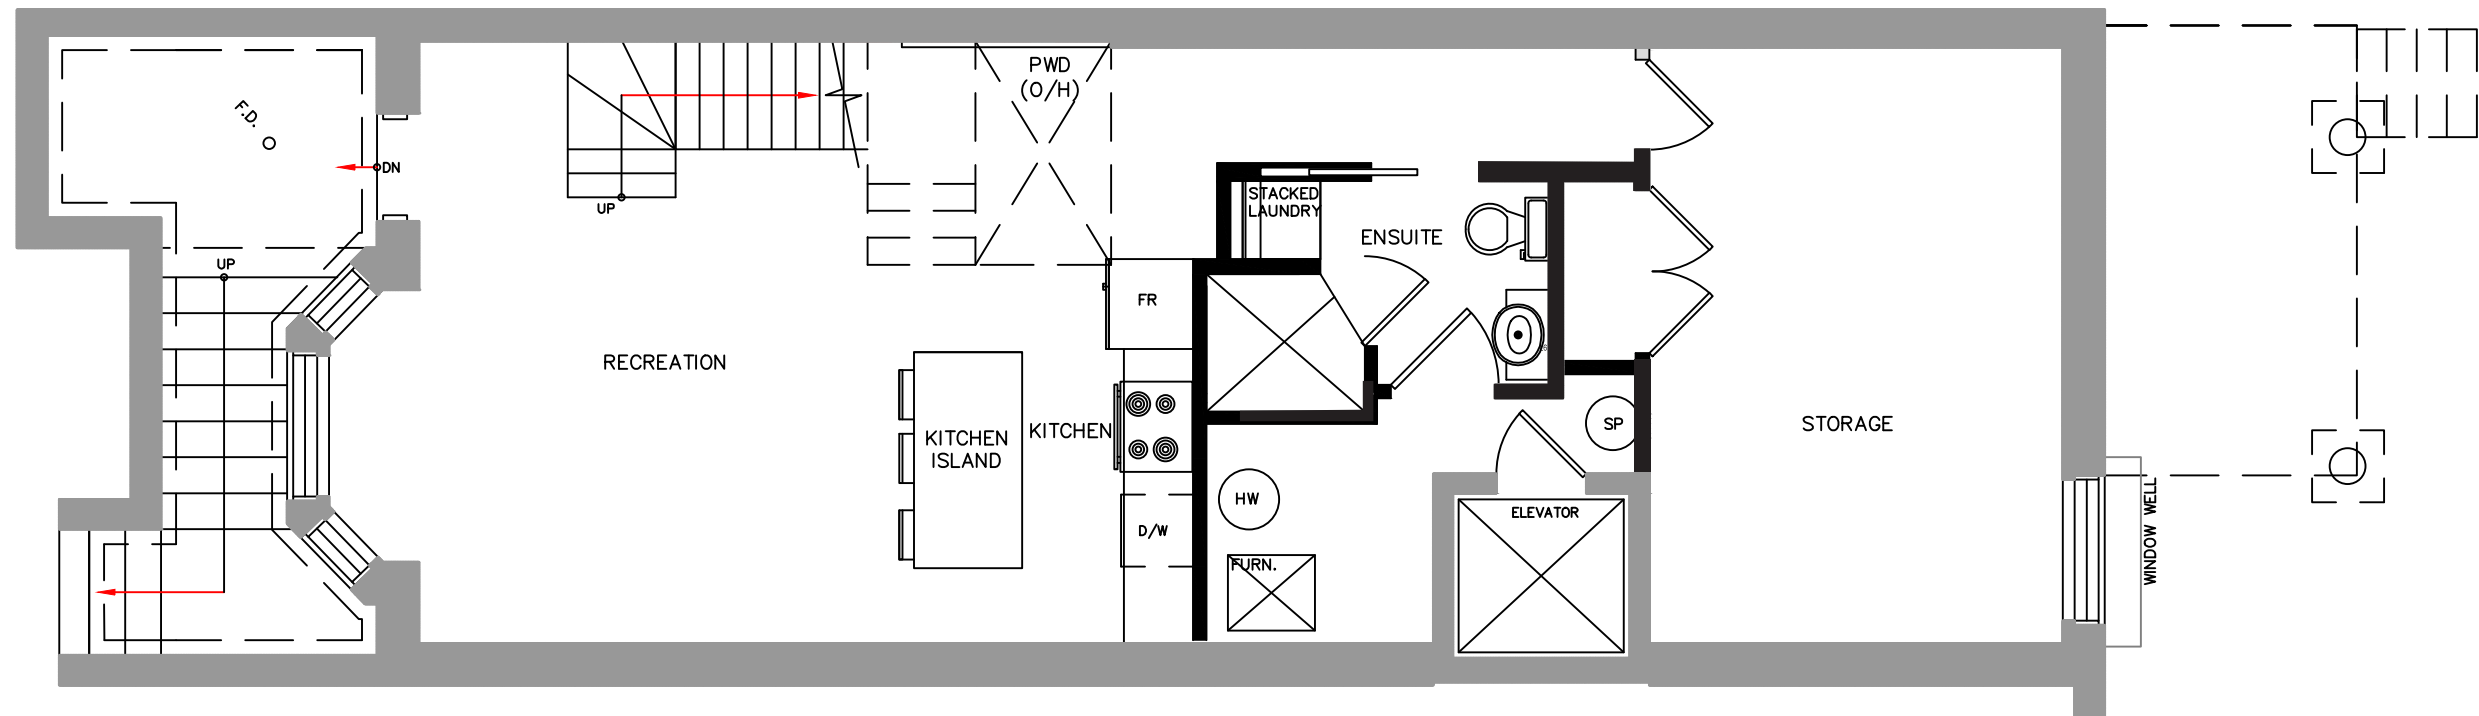

BASEMENT FLOOR CONSTRUCTION PLAN