
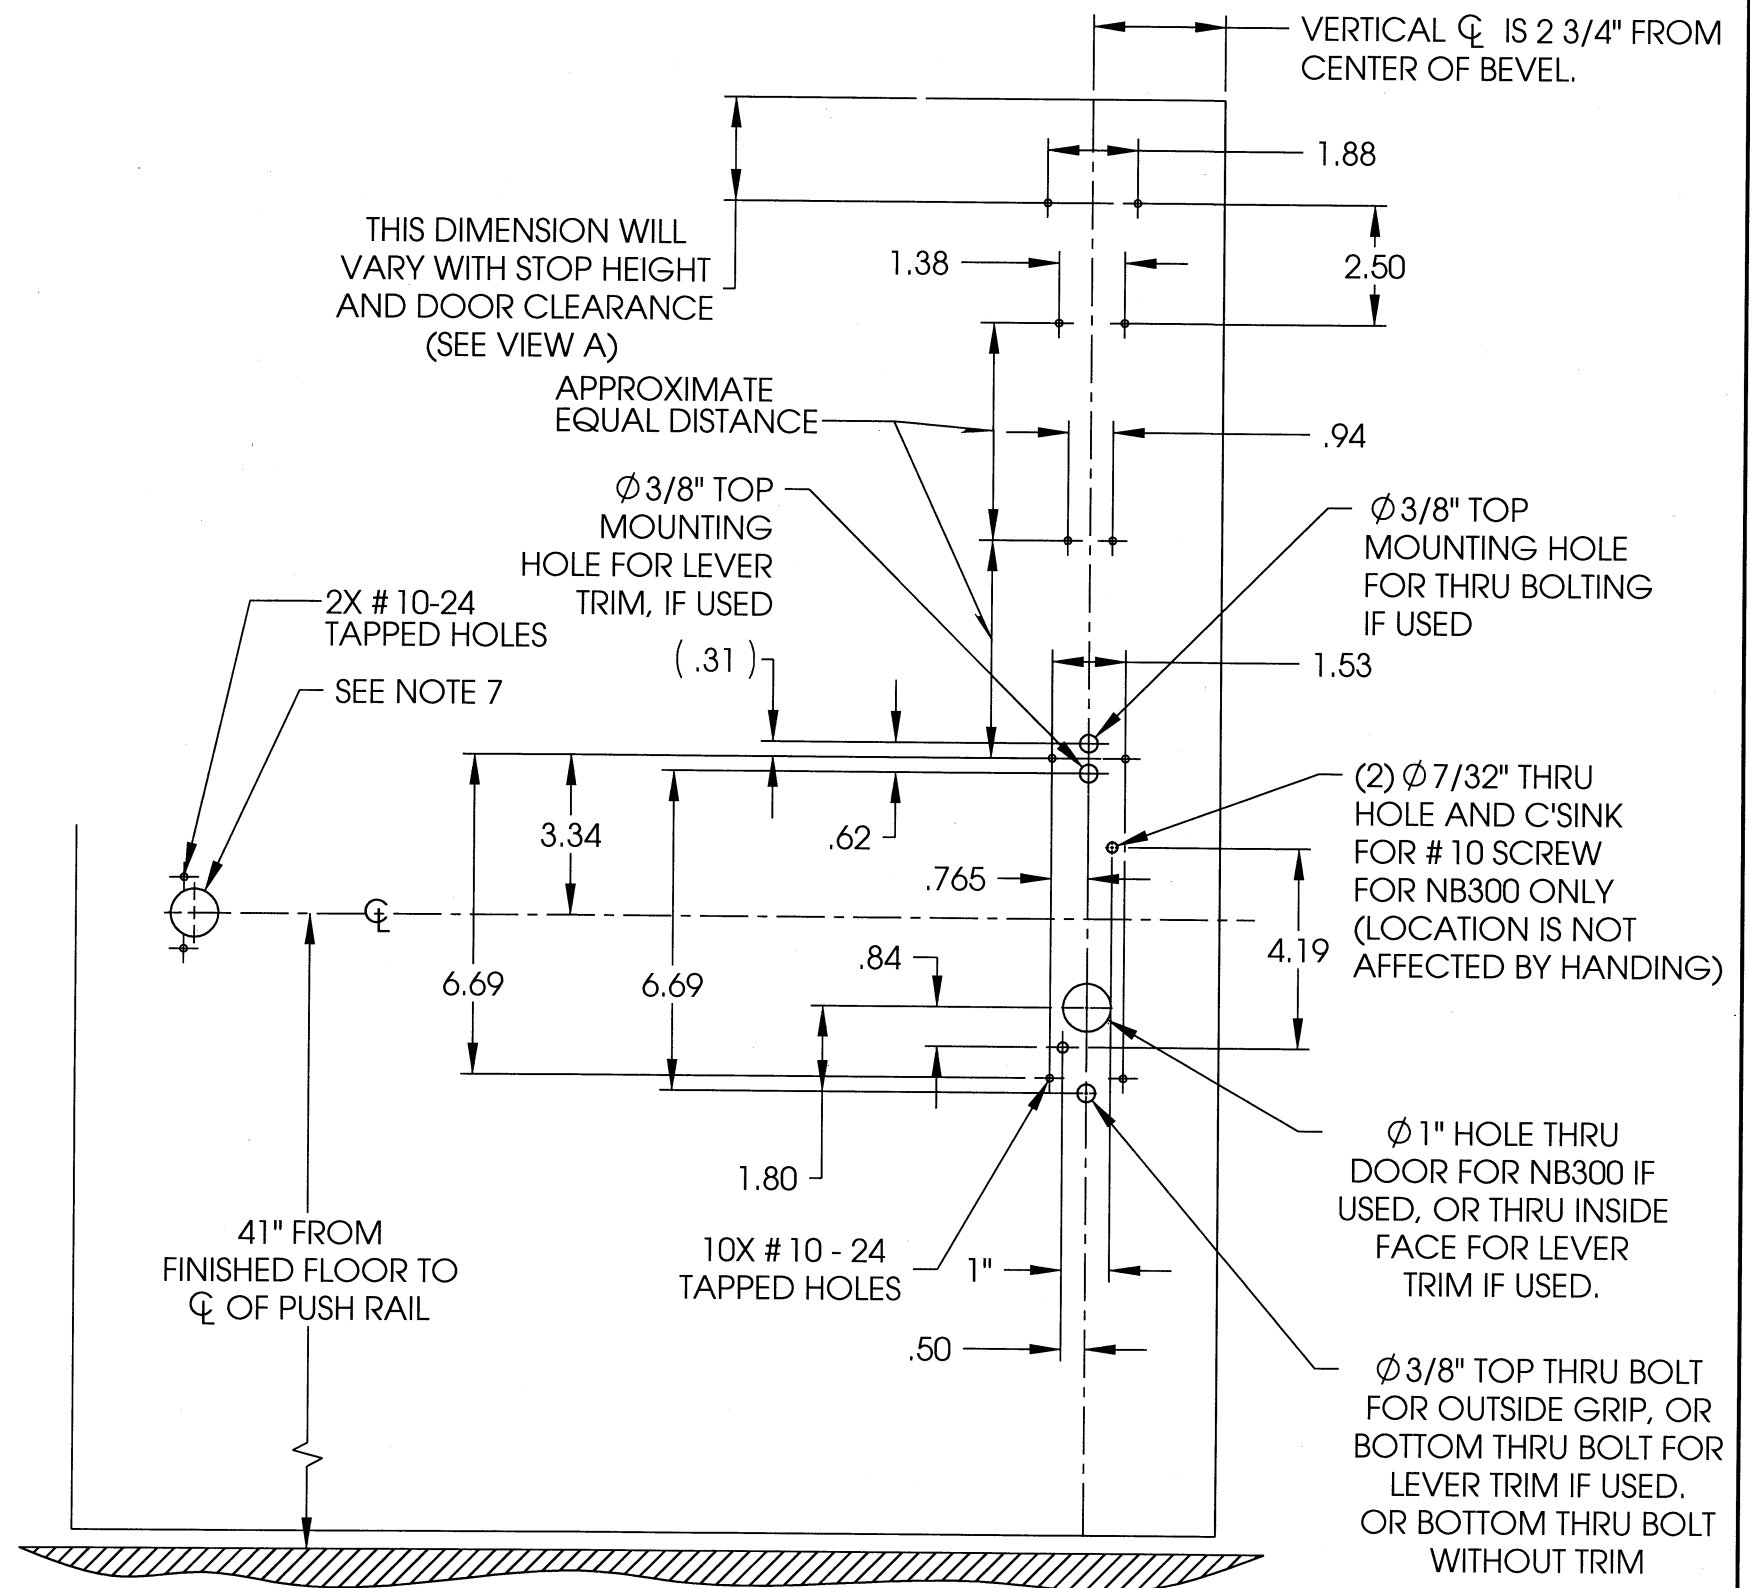


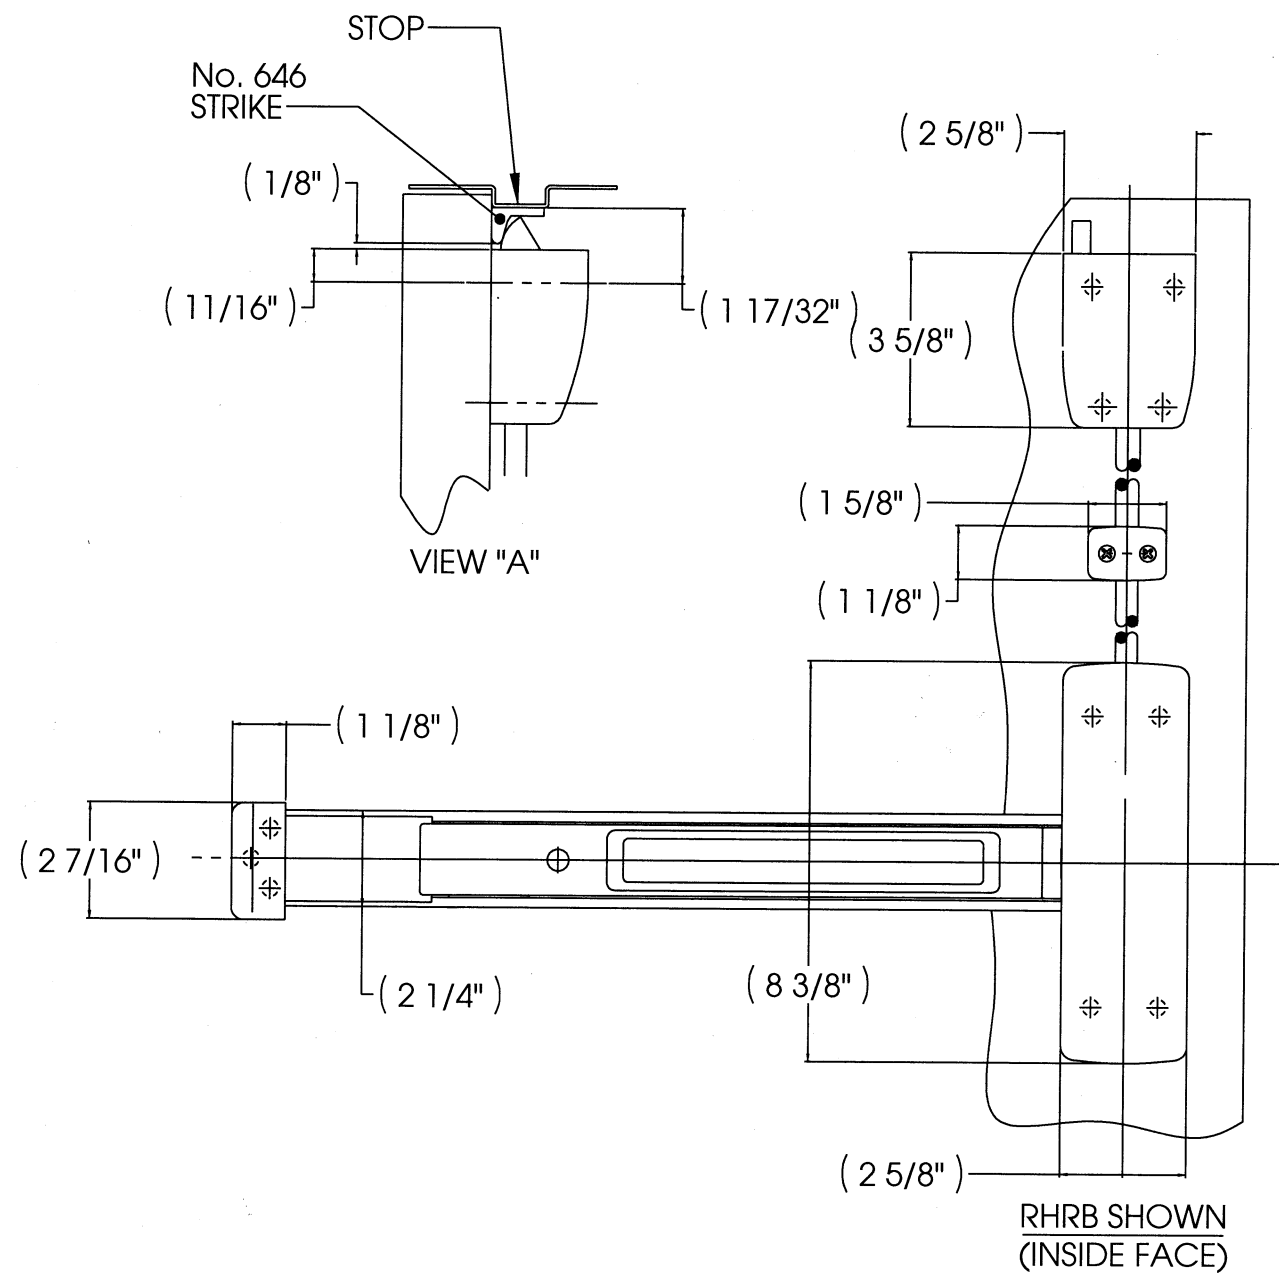

NOTES:

1. SEE MASTER SHEET No. 4019 FOR AREAS REQUIRING REINFORCEMENTS.
2. WE RECOMMEND THAT ALL TAPPED HOLES BE DRILLED & TAPPED IN THE FIELD.
3. SURFACE OF DOOR WHERE EXIT DEVICE IS TO BE APPLIED MUST BE FLUSH.
4. TOLERANCE ON ALL DIMENSIONS +/- 1/64".
5. SEE STRIKE TEMPLATE No. 4413 FOR TOP STRIKE.
6. SEE TEMPLATES 4414 AND 4530 FOR ET TRIM.
7. SEE TEMPLATES 4569 AND 4571 FOR ELECTROLYNX DETAILS WHEN NEEDED.

SARGENT Manufacturing Company
100 Sargent Drive New Haven, CT 06511

DOOR MANUFACTURERS TEMPLATE:
NB-8700
SURFACE VERTICAL ROD EXIT DEVICE
FOR SINGLE DOORS

RELEASE DATE
AUG 8, 2008
TEMPLATE NO.
4553 C