
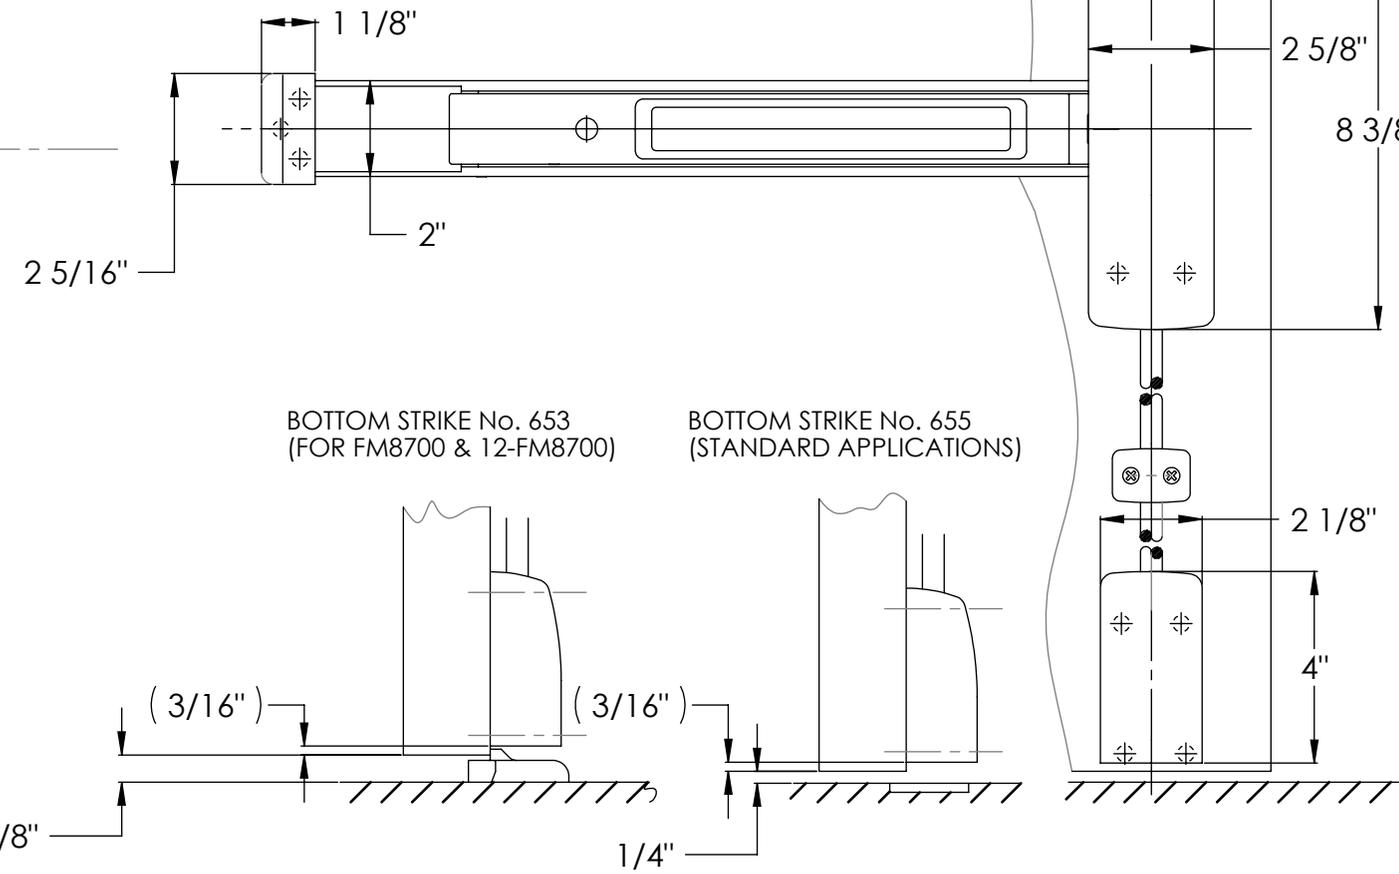
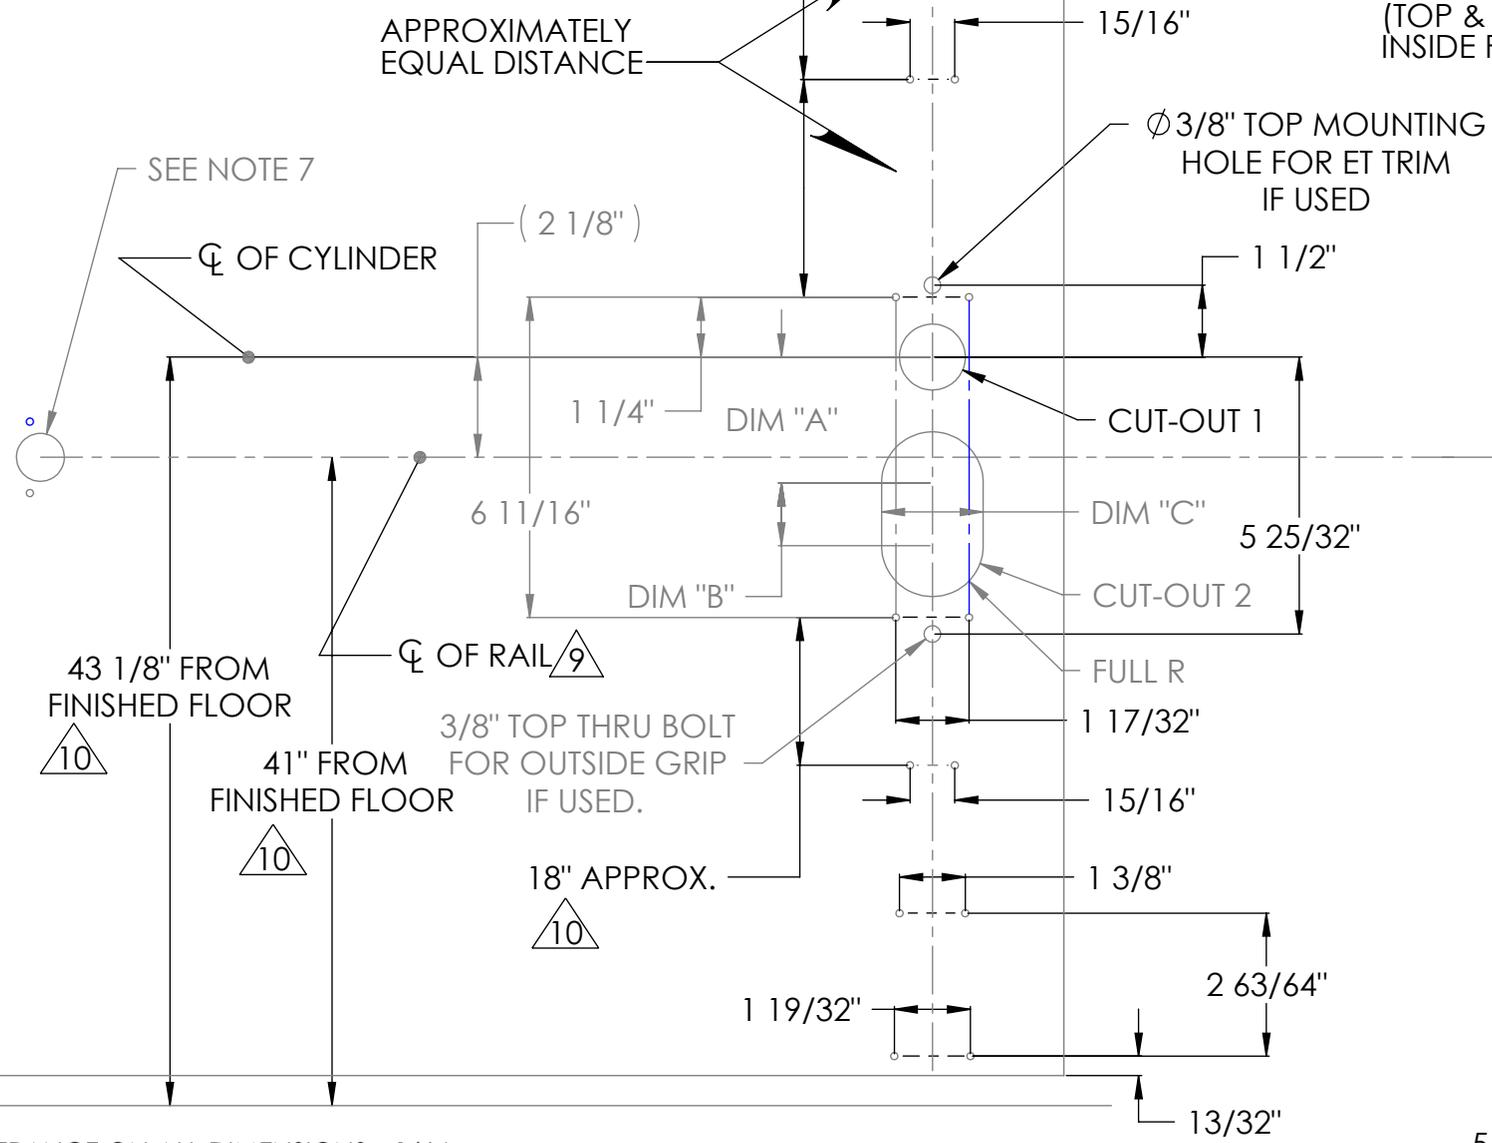
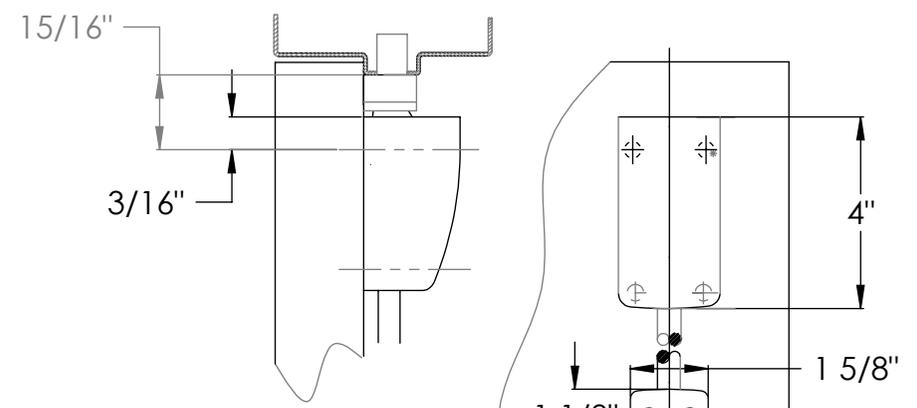


EXIT DEVICE FUNCTION	CUT-OUT 1	CUT-OUT 2 INSIDE ONLY, 13/16 DEEP		
	THRU DOOR	DIM "A"	DIM "B"	DIM "C"
10 & 40	-----	-----	-----	-----
10 X SCREWLESS ROSE / INACTIVE TRIM (FOR EXISTING HARDWARE ONLY)	-----	2 5/8"	1 5/16"	2 1/8"
06, 13, 15, 43, 46, 73 & 74 X ET	-----	2 5/8"	1 5/16"	2 1/8"
06 OR 13 X PRK	Ø 1 3/8"	2 5/8"	1 5/16"	2 1/8"
28	-----	3 1/8"	1 3/8"	1 1/2"
62 OR 63	Ø 1 3/8"	3 1/8"	1 3/8"	1 1/2"

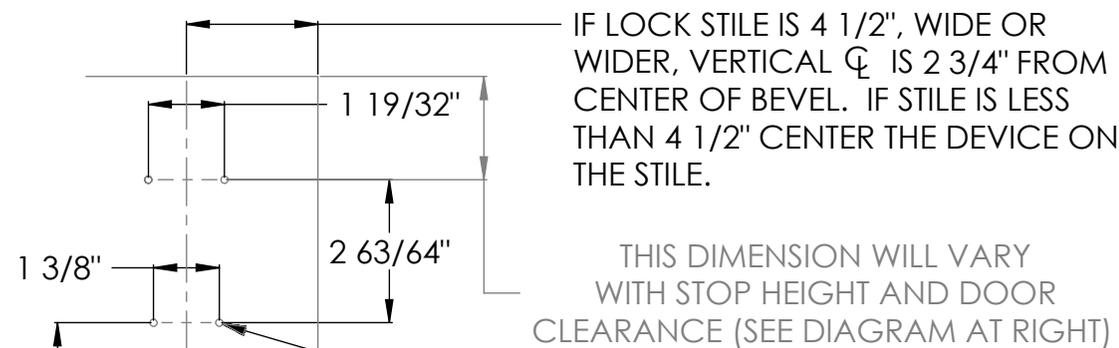

- NOTES:
1. TOLERANCE ON ALL DIMENSIONS  $\pm 1/64$ .
  2. WE RECOMMEND ALL TAPPED HOLES BE DRILLED AND TAPPED IN FIELD.
  3. SEE STRIKE TEMPLATE No. 4296 FOR TOP AND BOTTOM STRIKES.
  4. SEE MASTER SHEET No. 4019 FOR AREAS REQUIRING REINFORCEMENT.
  5. SURFACE OF DOOR WHERE EXIT DEVICE IS TO BE APPLIED MUST BE FLUSH.
  6. FOR GLASS BEADED DOORS, IF GLASS BEAD CAN NOT BE REMOVED, USE SHIM KIT 12-587.
  7. SEE TEMPLATES No. 4569 AND 4571 FOR ELECTROLYNX DETAILS WHEN NEEDED.
  8. FOR PRK TRIM SEE TEMPLATE 4051, FOR ET TRIM SEE TEMPLATE 4277
- △ 9 FOR FM- APPLICATIONS, REINFORCE THE INSIDE DOOR FACE UNDERNEATH THE RAIL FOR ANCHORING SCREWS.
- △ 10 FOR ELEMENTARY SCHOOL/LOCAL ACCESSIBILITY STANDARDS, REFER TO MASTER SHEET No. 4019

<b>SARGENT</b> <b>ASSA ABLOY</b>	Sargent Manufacturing Company 100 Sargent Drive New Haven, CT 06511
	RELEASE DATE <b>APRIL 6, 2017</b>
DOOR MANUFACTURERS TEMPLATE: (HC8700, 12-HC8700, HC4-8700, 12-HC4-8700, FM8700, 12-FM8700 EXIT DEVICES)	TEMPLATE NO. <b>4462 G</b>