


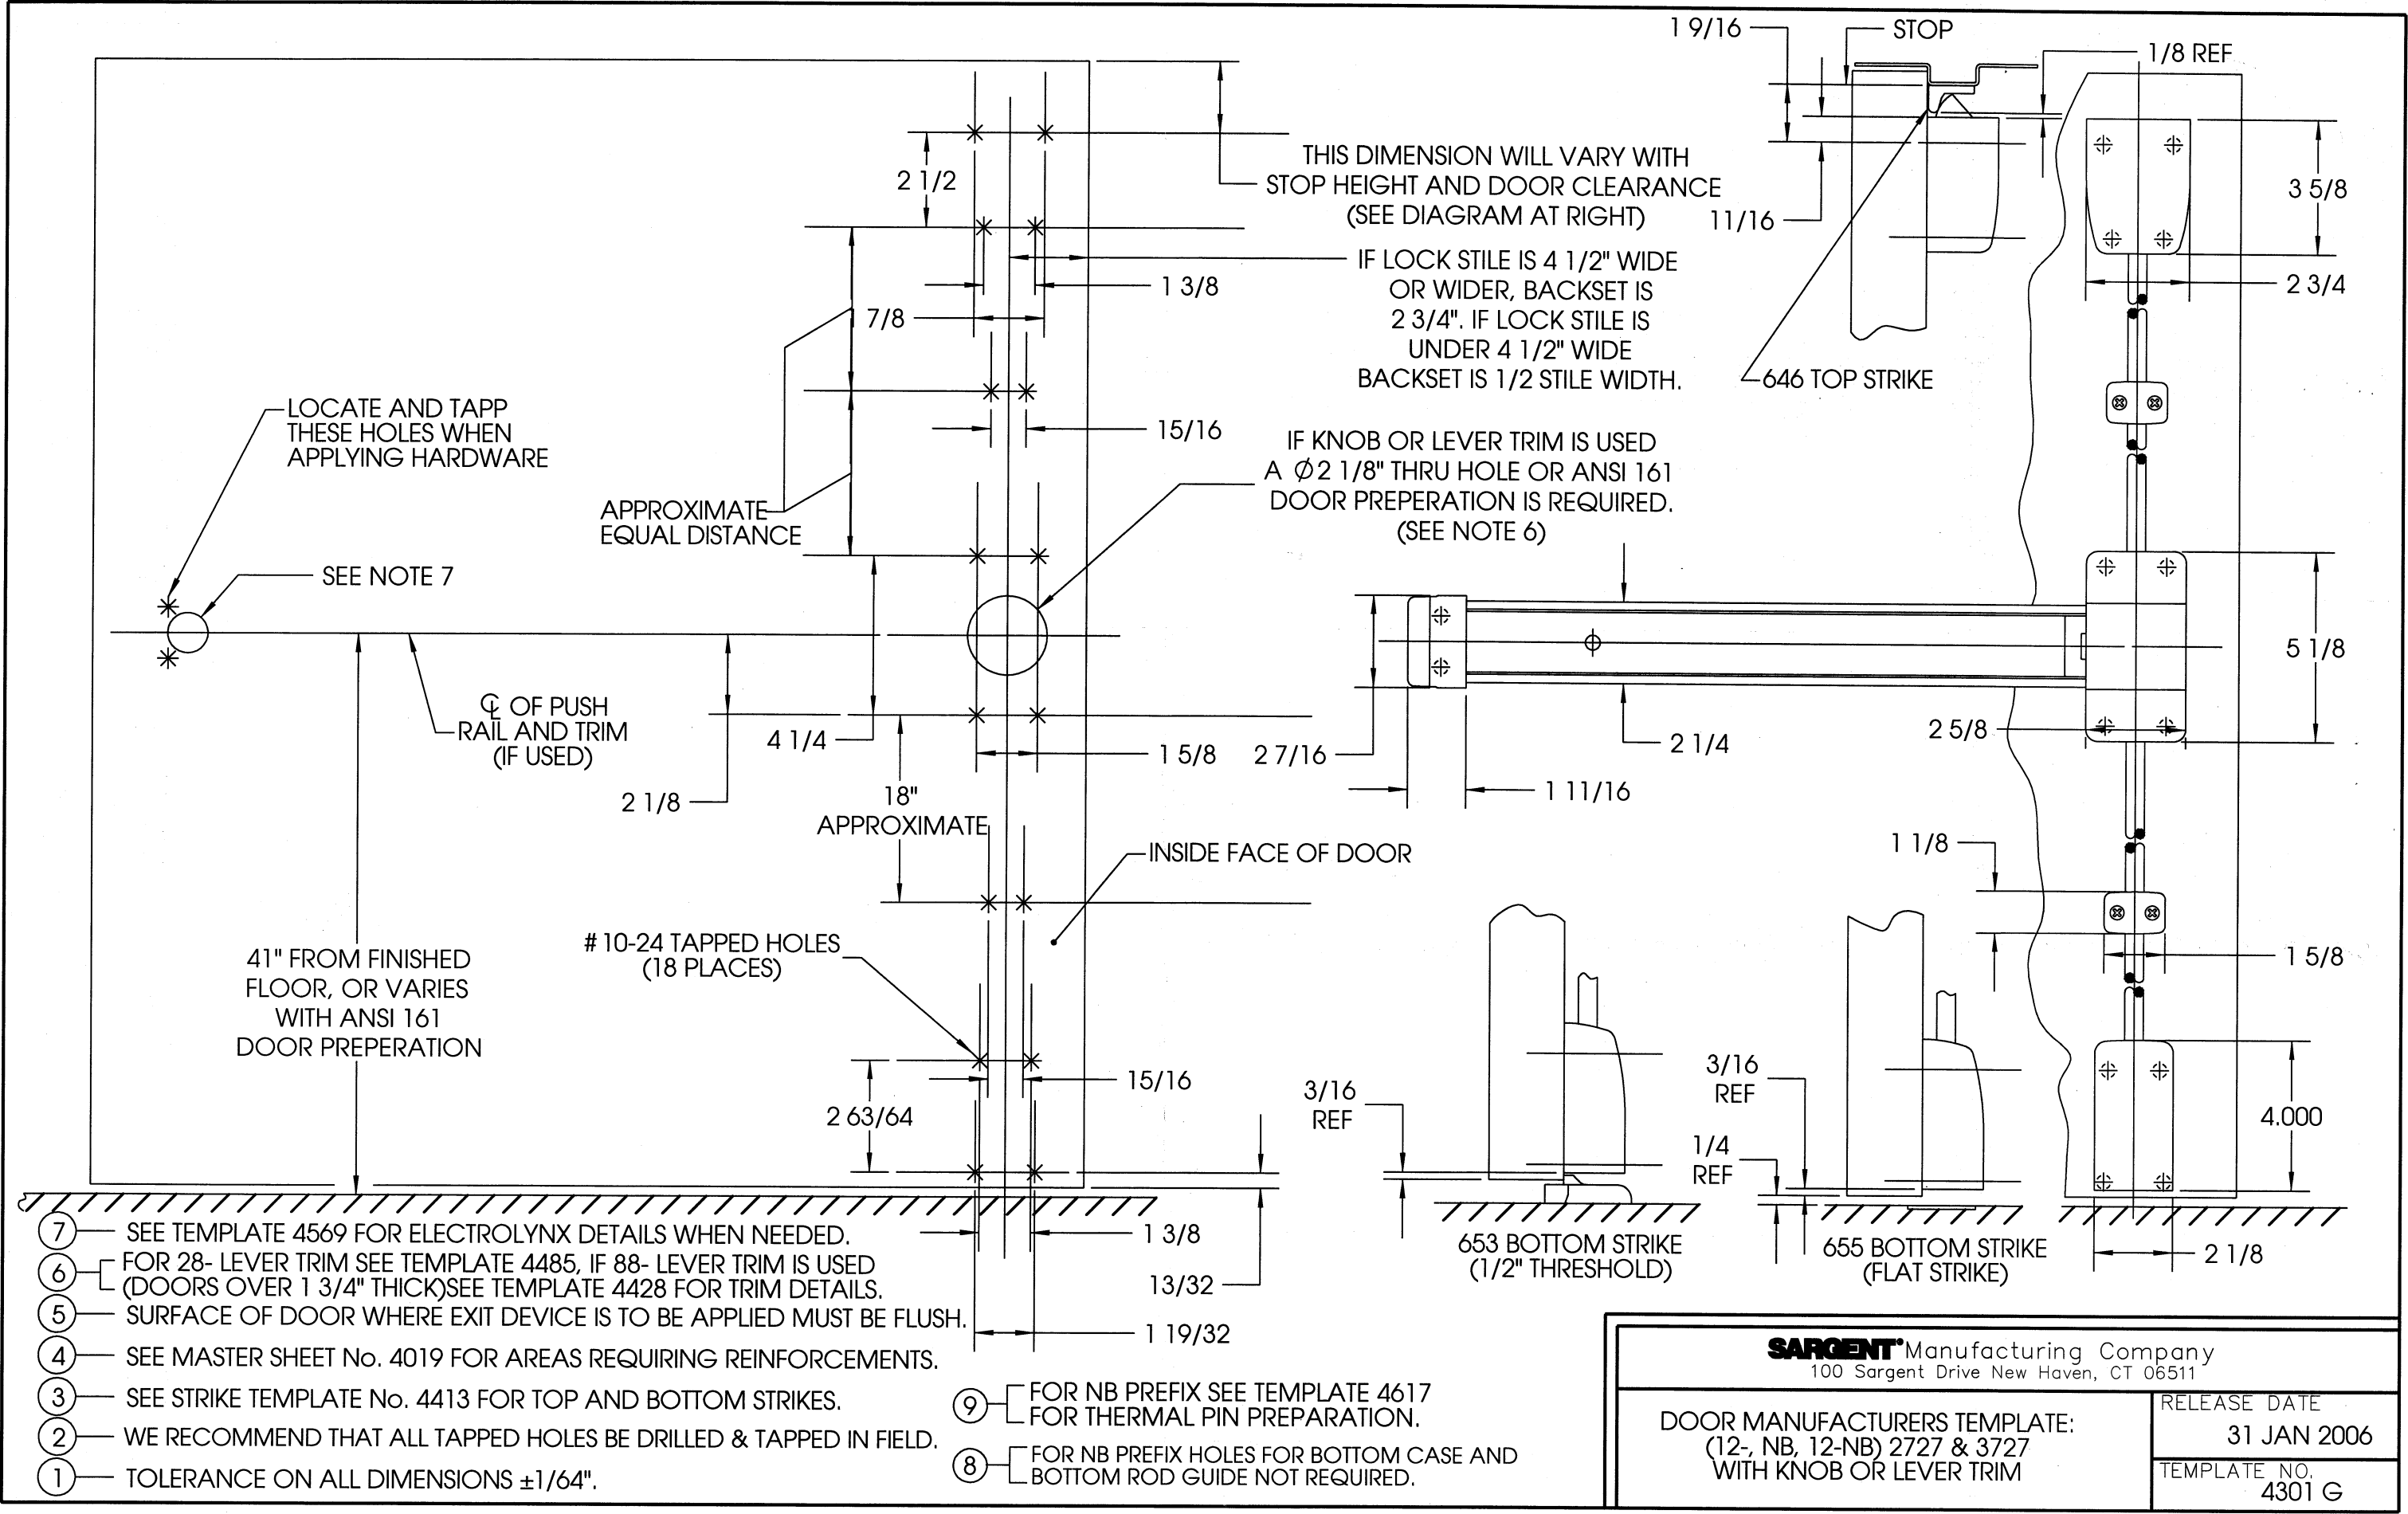

- ⑦ — SEE TEMPLATE 4569 FOR ELECTROLYNX DETAILS WHEN NEEDED.
- ⑥ — FOR 28- LEVER TRIM SEE TEMPLATE 4485, IF 88- LEVER TRIM IS USED (DOORS OVER 1 3/4" THICK) SEE TEMPLATE 4428 FOR TRIM DETAILS.
- ⑤ — SURFACE OF DOOR WHERE EXIT DEVICE IS TO BE APPLIED MUST BE FLUSH.
- ④ — SEE MASTER SHEET No. 4019 FOR AREAS REQUIRING REINFORCEMENTS.
- ③ — SEE STRIKE TEMPLATE No. 4413 FOR TOP AND BOTTOM STRIKES.
- ② — WE RECOMMEND THAT ALL TAPPED HOLES BE DRILLED & TAPPED IN FIELD.
- ① — TOLERANCE ON ALL DIMENSIONS ±1/64".
- ⑨ — FOR NB PREFIX SEE TEMPLATE 4617 FOR THERMAL PIN PREPARATION.
- ⑧ — FOR NB PREFIX HOLES FOR BOTTOM CASE AND BOTTOM ROD GUIDE NOT REQUIRED.

SARGENT Manufacturing Company 100 Sargent Drive New Haven, CT 06511	
DOOR MANUFACTURERS TEMPLATE: (12-, NB, 12-NB) 2727 & 3727 WITH KNOB OR LEVER TRIM	RELEASE DATE 31 JAN 2006 TEMPLATE NO. 4301 G