


726 TOP STRIKE DETAIL
(See Note 7)

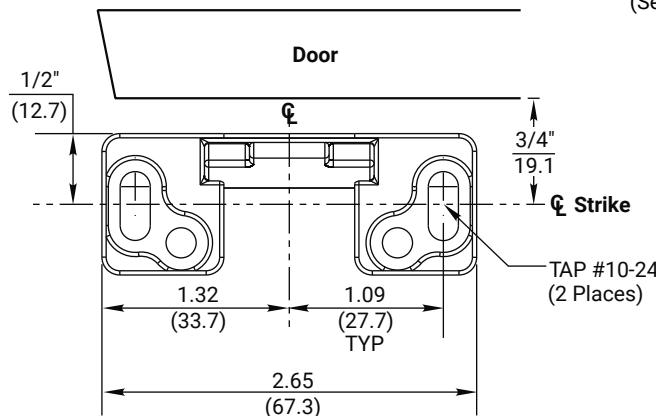


Reinforcement for 726 Strike
(See Note 6)

Lock Edge

Door

Inside Face
of Door

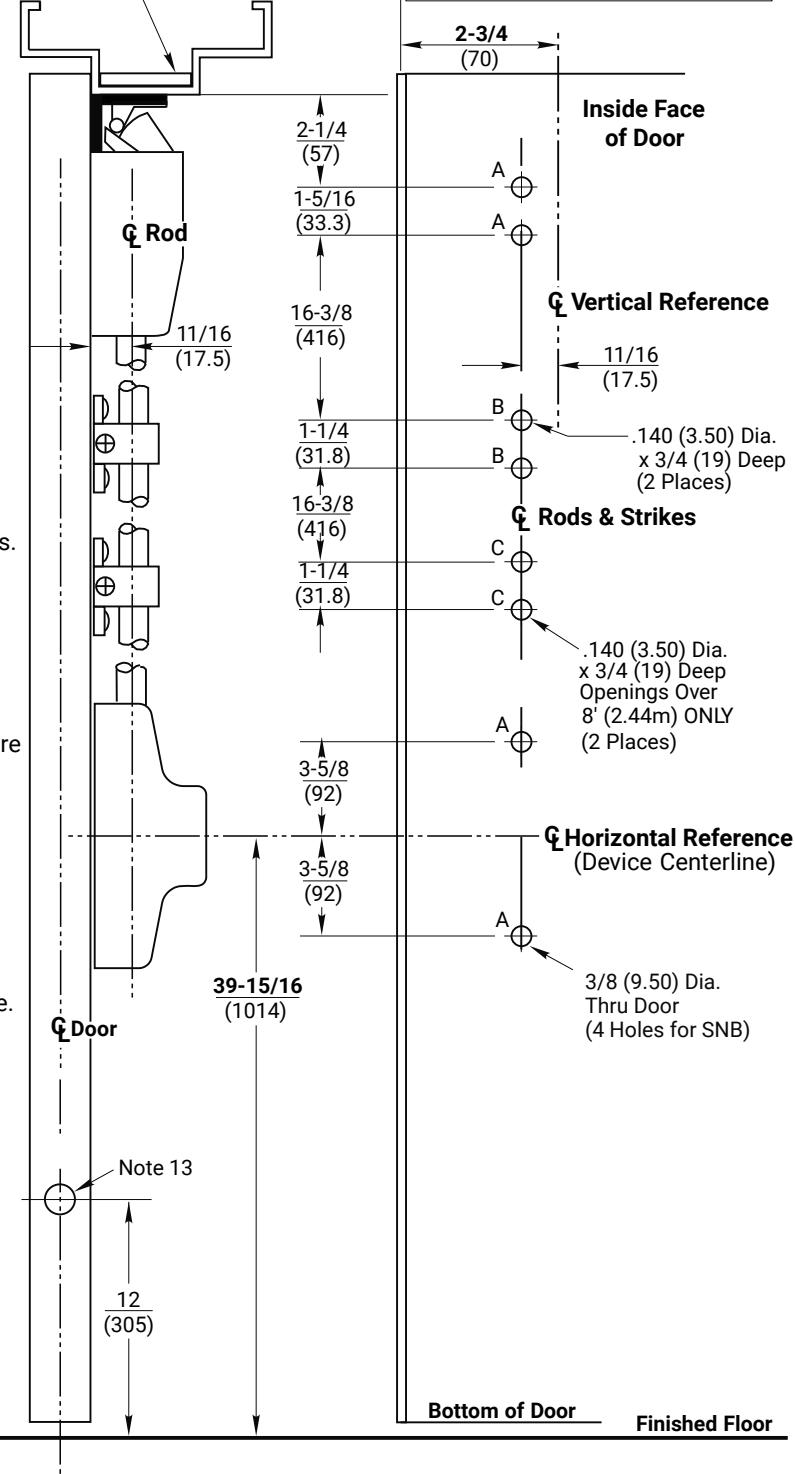

RESPONSIBILITY
DOOR AND FRAME MANUFACTURERS ARE
RESPONSIBLE FOR PROVIDING ADEQUATE
CONSTRUCTION OR REINFORCEMENTS FOR
PROPER INSTALLATION OF HARDWARE SHOWN.
ALL ARCHITECTURAL BUILDERS HARDWARE MUST
BE INSTALLED ON PROPERLY REINFORCED
DOORS AND FRAMES, REGARDLESS OF TYPE,
MATERIAL, OR METHOD OF CONSTRUCTION.

**6170-LBR, 6170F90-LBR, 6170-LBR-10, 6170F90-LBR-10,
7170W-LBR, 7170WF9F90-LBR, 7170W-LBR-10,
7170WF90-LBR-10 Surface Vertical Rod Exit Devices**
Application for Wood or Composite Door and HM Frame
and Less Bottom Rod
1-855-557-5078 Ext. 2
www.accentra-assaabloy.com

ACCENTRA®

ASSA ABLOY

Experience a safer
and more open world

Copyright © 2017, 2024, 2025, ASSA ABLOY ACCENTRA™ Access and Egress Hardware Group, Inc. All rights reserved. Reproduction in whole or in part without the express written permission of ASSA ABLOY Access and Egress Hardware Group, Inc. is prohibited.

| | | | |
|-----------------|-----------|----------------------|--------|
| SUPERSEDES | 04/24 | DO NOT SCALE DRAWING | |
| TEMPLATE NUMBER | 7470-1075 | SHEET | 1 of 1 |
| | | DATE | 05/25 |