
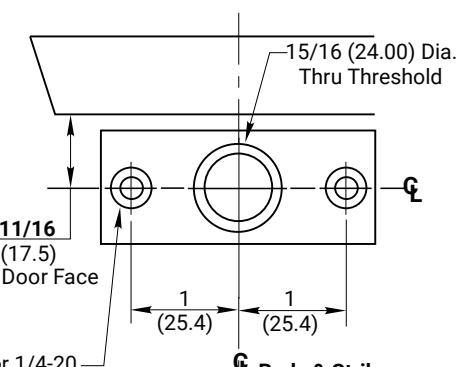
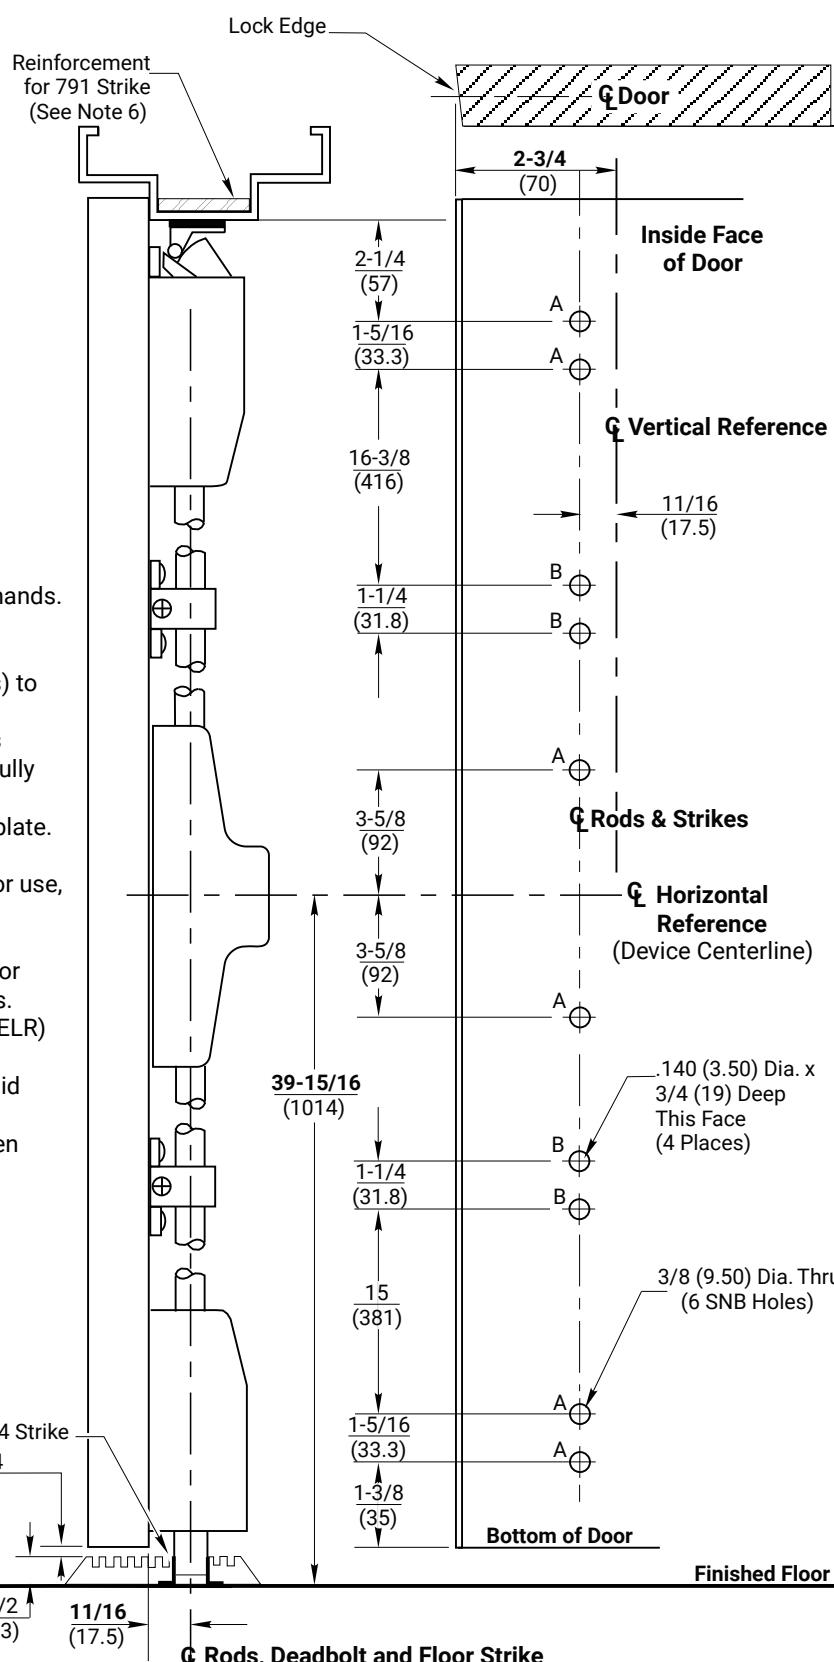


791 STRIKE DETAIL

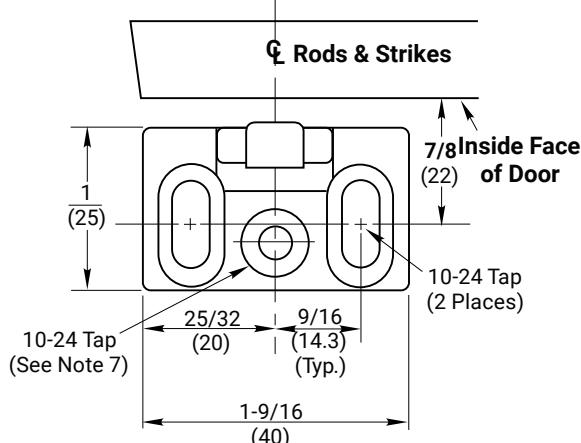

794 STRIKE DETAIL

Experience a safer
and more open world

RESPONSIBILITY
DOOR AND FRAME MANUFACTURERS ARE
RESPONSIBLE FOR PROVIDING ADEQUATE
CONSTRUCTION OR REINFORCEMENTS FOR
PROPER INSTALLATION OF HARDWARE SHOWN.
ALL ARCHITECTURAL BUILDERS HARDWARE MUST
BE INSTALLED ON PROPERLY REINFORCED
DOORS AND FRAMES, REGARDLESS OF TYPE,
MATERIAL, OR METHOD OF CONSTRUCTION.

7110, 7115 & 7110F Surface Vertical Rod Exit Devices with Optional SNB

Application for Wood or Composite Door and H.M. Frame with 1/2" Threshold and 794 Optional Floor Strike

1-855-557-5078 Ext. 2

www.accentra-assaabloy.com

ACCENTRA®

ASSA ABLOY

Copyright © 1999, 2024, 2025, ASSA ABLOY ACCENTRA™ Access and Egress Hardware Group, Inc. All rights reserved. Reproduction in whole or in part without the express written permission of ASSA ABLOY Access and Egress Hardware Group, Inc. is prohibited.

SUPERSEDES	04/24	DO NOT SCALE DRAWING
TEMPLATE NUMBER	7470-1011	SHEET 1 of 1 DATE 09/25