


791 STRIKE DETAIL

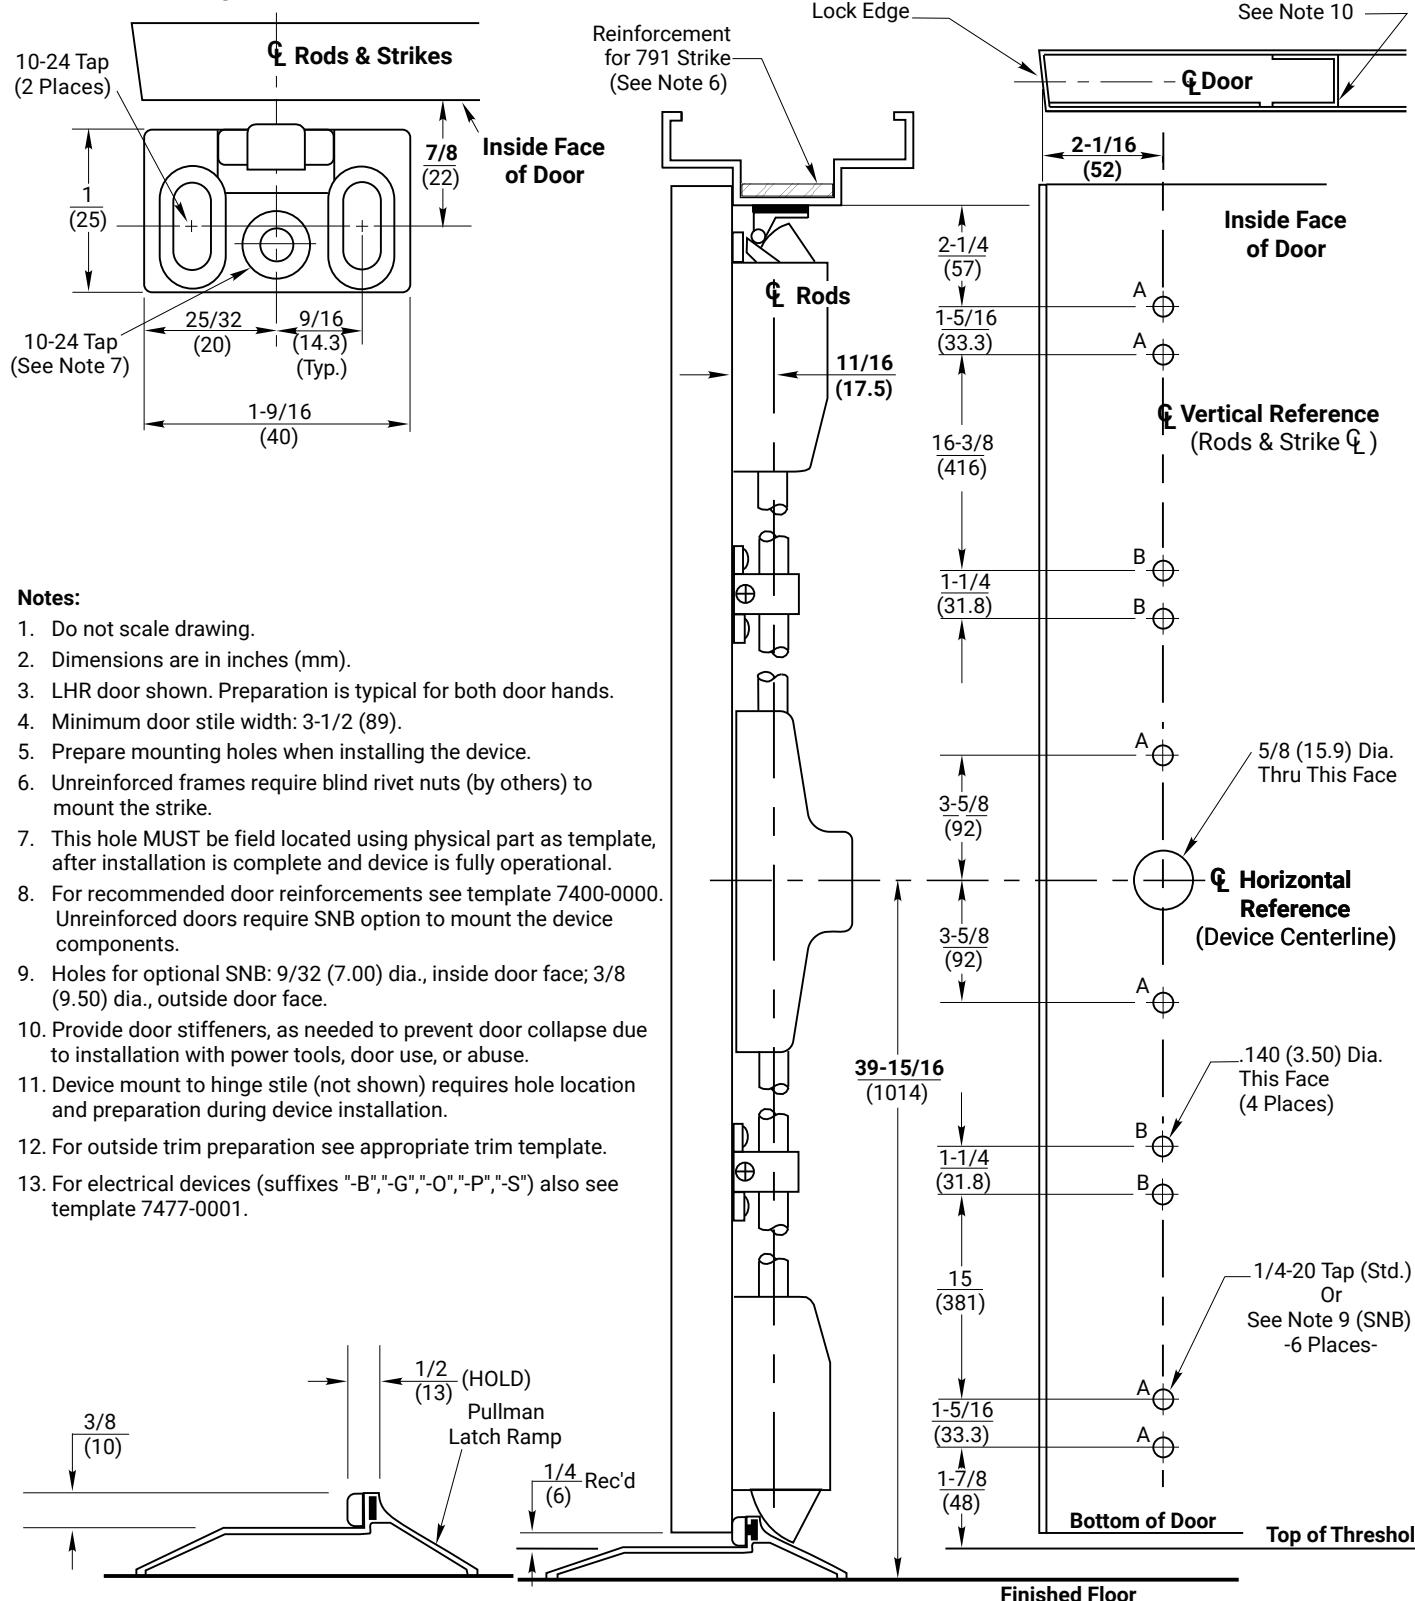

RESPONSIBILITY
DOOR AND FRAME MANUFACTURERS ARE RESPONSIBLE FOR PROVIDING ADEQUATE CONSTRUCTION OR REINFORCEMENTS FOR PROPER INSTALLATION OF HARDWARE SHOWN. ALL ARCHITECTURAL BUILDERS HARDWARE MUST BE INSTALLED ON PROPERLY REINFORCED DOORS AND FRAMES, REGARDLESS OF TYPE, MATERIAL, OR METHOD OF CONSTRUCTION.

7210M & 7215M
Surface Vertical Rod Panic Devices with Bottom Pullman Latch Option
Application for Metal Door and Frame, with Latching Threshold
1-855-557-5078 Ext. 2
www.accentra-assaabloy.com

Experience a safer and more open world

Copyright © 2001, 2024, ASSA ABLOY Access and Egress Hardware Group, Inc. All rights reserved. Reproduction in whole or in part without the express written permission of ASSA ABLOY Access and Egress Hardware Group, Inc. is prohibited.

SUPERSEDES 7473-0016 01/24	DO NOT SCALE DRAWING		
TEMPLATE NUMBER	SHEET	DATE	
7473-0016	1 of 1	06/24	