


791 STRIKE DETAIL

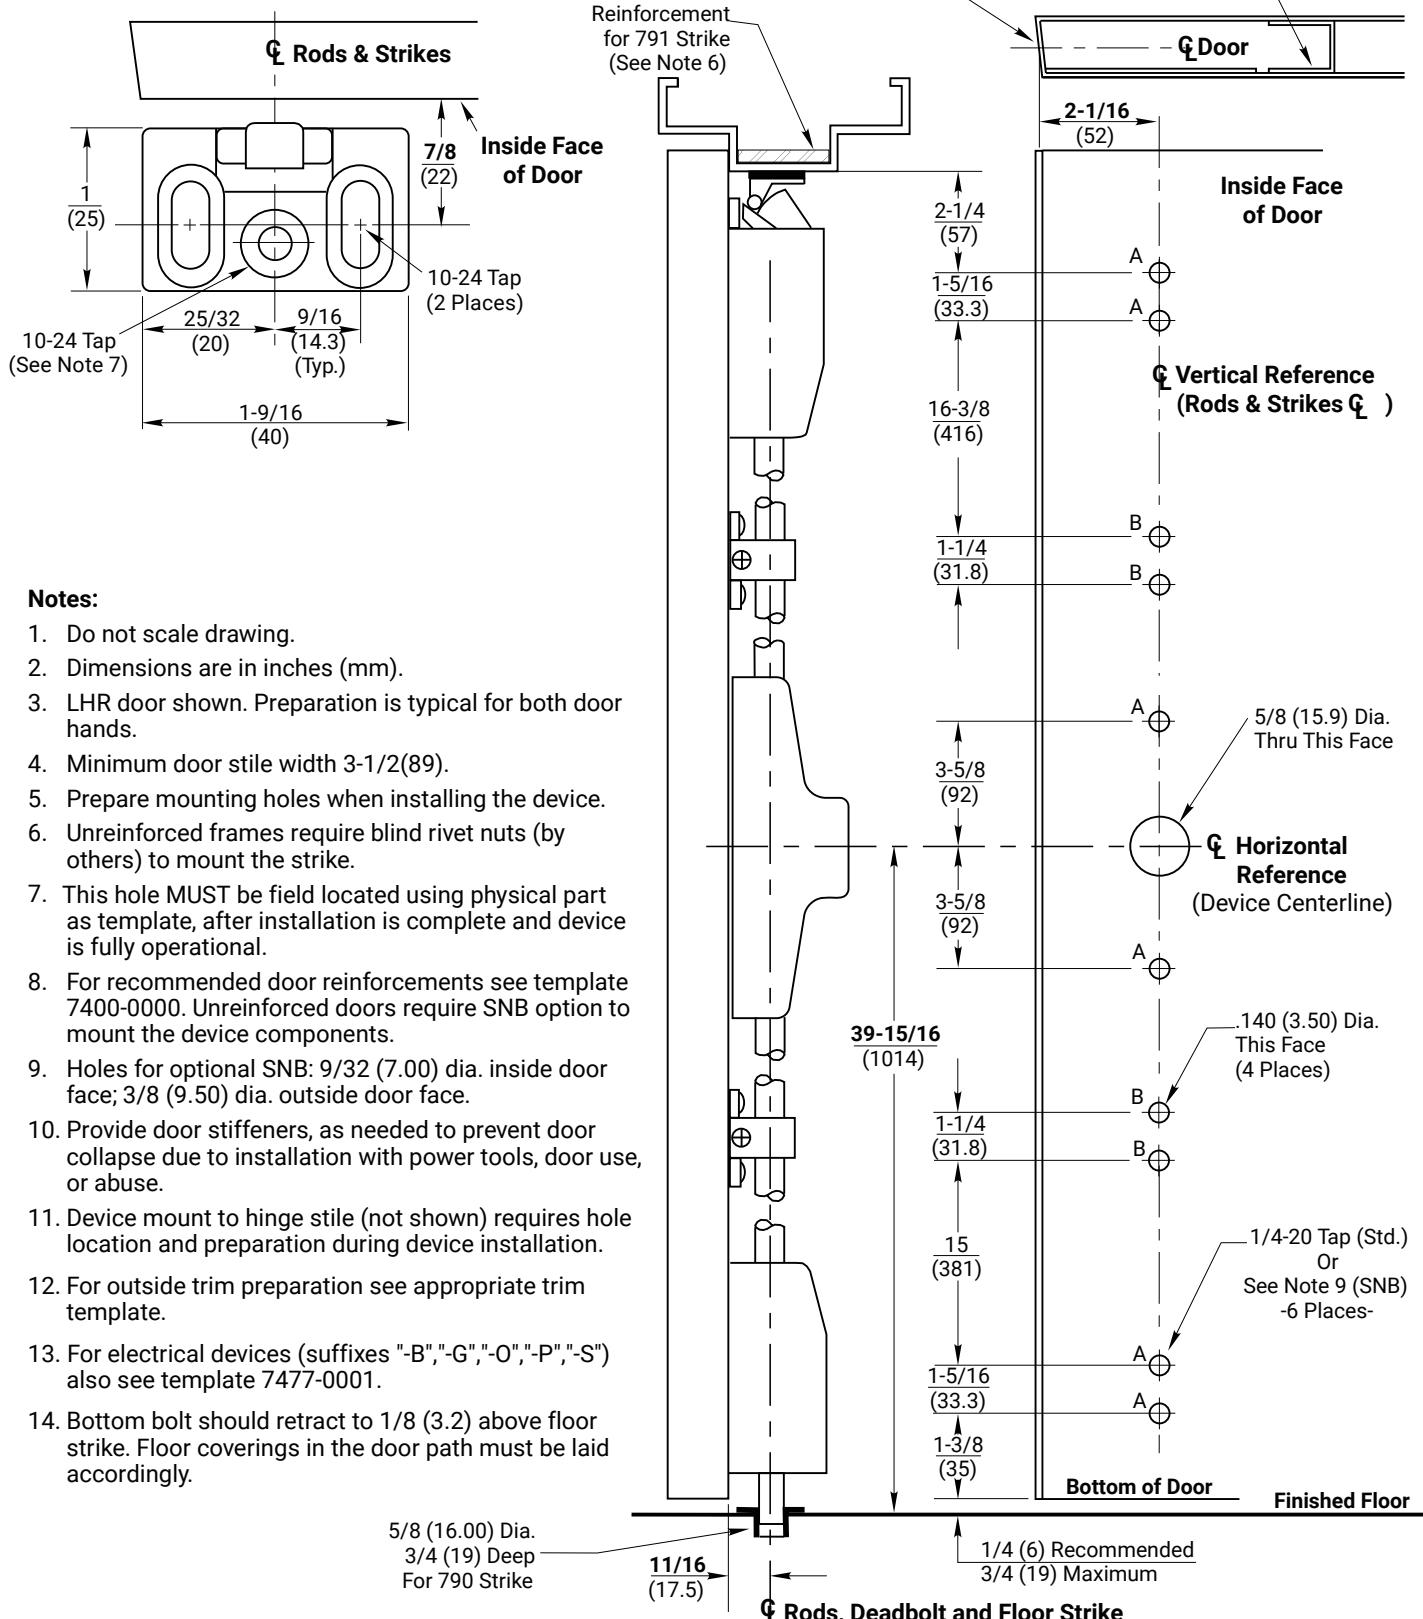

RESPONSIBILITY

DOOR AND FRAME MANUFACTURERS ARE RESPONSIBLE FOR PROVIDING ADEQUATE CONSTRUCTION OR REINFORCEMENTS FOR PROPER INSTALLATION OF HARDWARE SHOWN. ALL ARCHITECTURAL BUILDERS HARDWARE MUST BE INSTALLED ON PROPERLY REINFORCED DOORS AND FRAMES, REGARDLESS OF TYPE, MATERIAL, OR METHOD OF CONSTRUCTION.

7210M, 7215M & 7210MF
Surface Vertical Rod Exit Devices
for Narrow Escutcheon Trim
Application for Metal Door and Frame
with 790 Floor Strike
1-855-557-5078 Ext. 2
www.accentra-assaabloy.com

ACCENTRA

ASSA ABLOY