



NOTES:

1. This template is an addition to the device template. Locate centerlines using horizontal and vertical references on device template.
2. Do not scale drawing.
3. Dimensions are in inches (mm).
4. LHR door shown. Preparation is typical for both door hands.
5. Provide adequate structural support to maintain door integrity during operation.
6. Prepare mounting holes when installing trim.
7. Dimensions given about a centerline are symmetrical.
8. Unspecified radii 1/8 (3) maximum between lock mortise and electric hinge.

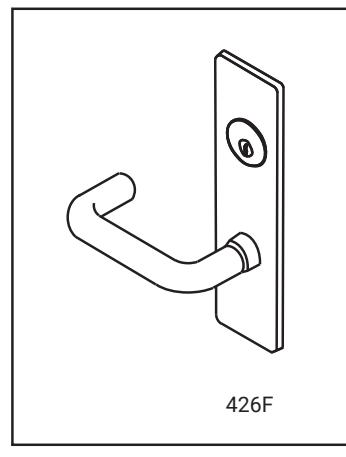

**Note:** Lever design prefix does not affect door prep.

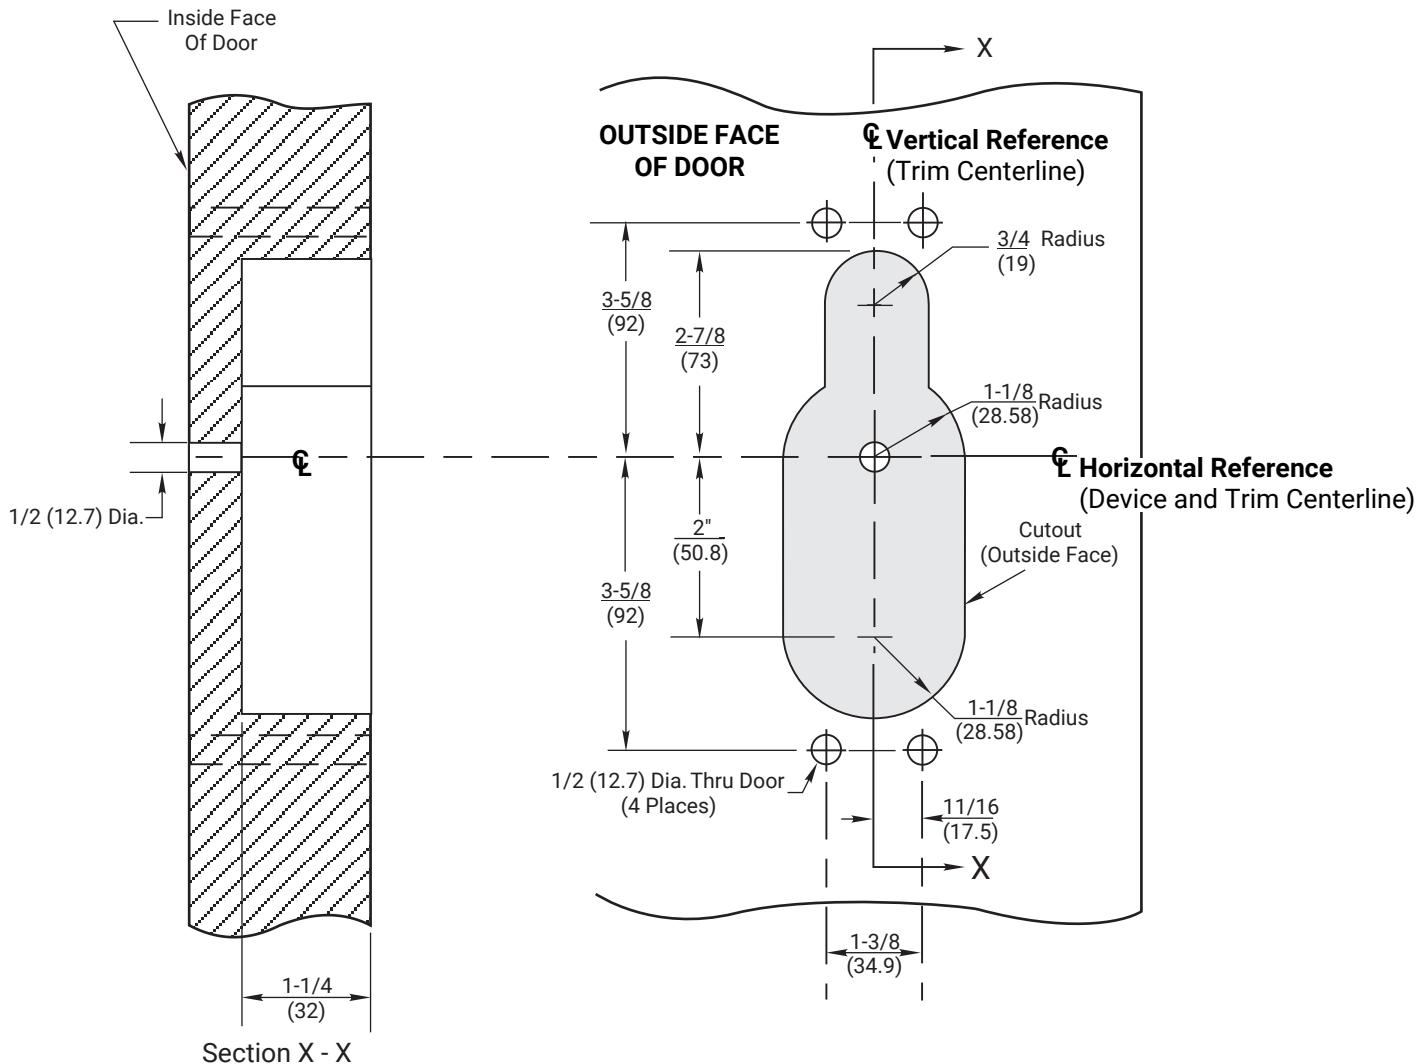

RESPONSIBILITY
DOOR AND FRAME MANUFACTURERS ARE RESPONSIBLE FOR PROVIDING ADEQUATE CONSTRUCTION OR REINFORCEMENTS FOR PROPER INSTALLATION OF HARDWARE SHOWN. ALL ARCHITECTURAL BUILDERS HARDWARE MUST BE INSTALLED ON PROPERLY REINFORCED DOORS AND FRAMES, REGARDLESS OF TYPE, MATERIAL, OR METHOD OF CONSTRUCTION.

426F Trim
With 1800(F), 6100(F) or 6170(F) Series Rim and Vertical Rod Exit Devices
Wood Door Preparation
1-855-557-5078 Ext. 2
<a href="http://www.accentra-assaabloy.com">www.accentra-assaabloy.com</a>

**ACCENTRA**  
**ASSA ABLOY**