

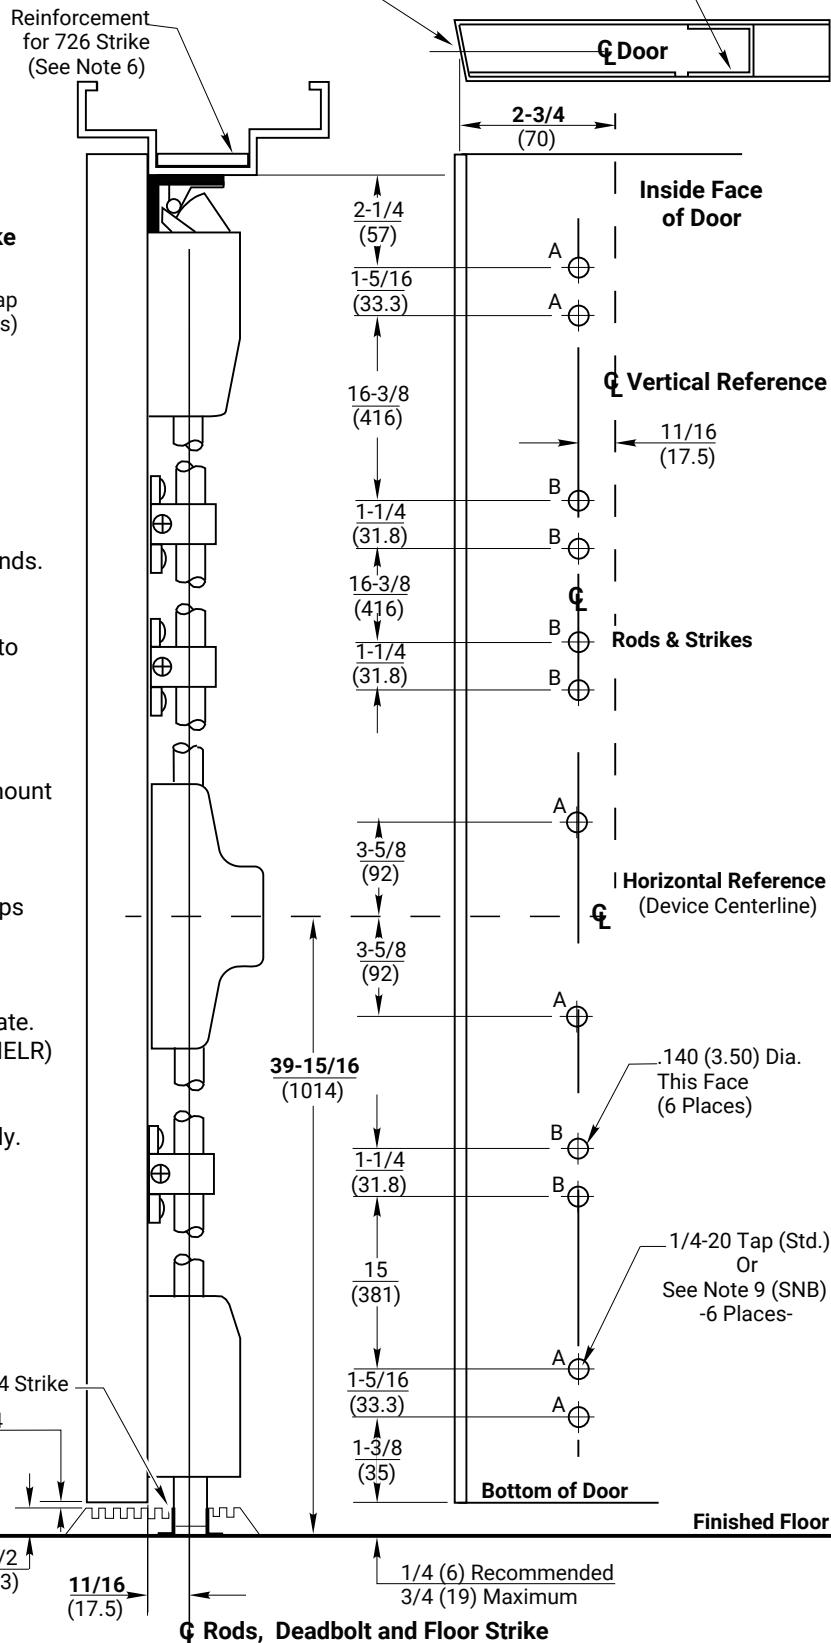


726 TOP STRIKE DETAIL
(See Note 7)

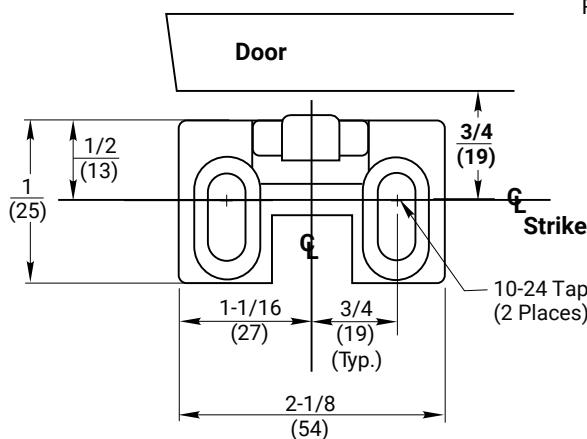

794 FLOOR STRIKE DETAIL

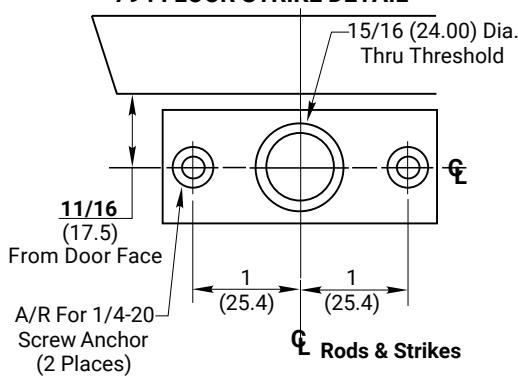

WINDSTORM CERTIFIED
7170(F)WS Series

Surface Vertical Rod Exit Device Application for
Metal Door and Frame with $\frac{1}{2}$ " Threshold
1-855-557-5078 Ext. 2
www.accentra-assaabloy.com

ACCENTRA®

ASSA ABLOY