


Architectural Door Accessories

Rockwood MSK-DBL-HMF Double Manual Strike For Hollow Metal Frames

Experience a safer
and more open world

Template MSK-DBL-HMF

Effective date: August 13, 2021 | **Supersedes:** All Previous
NOTE: ASSA ABLOY reserves the right to make product changes and is not responsible for obsolete template errors. To ensure your template is current, please visit our website at www.assaabloydooraccessories.us or call us at 800.458.2424.

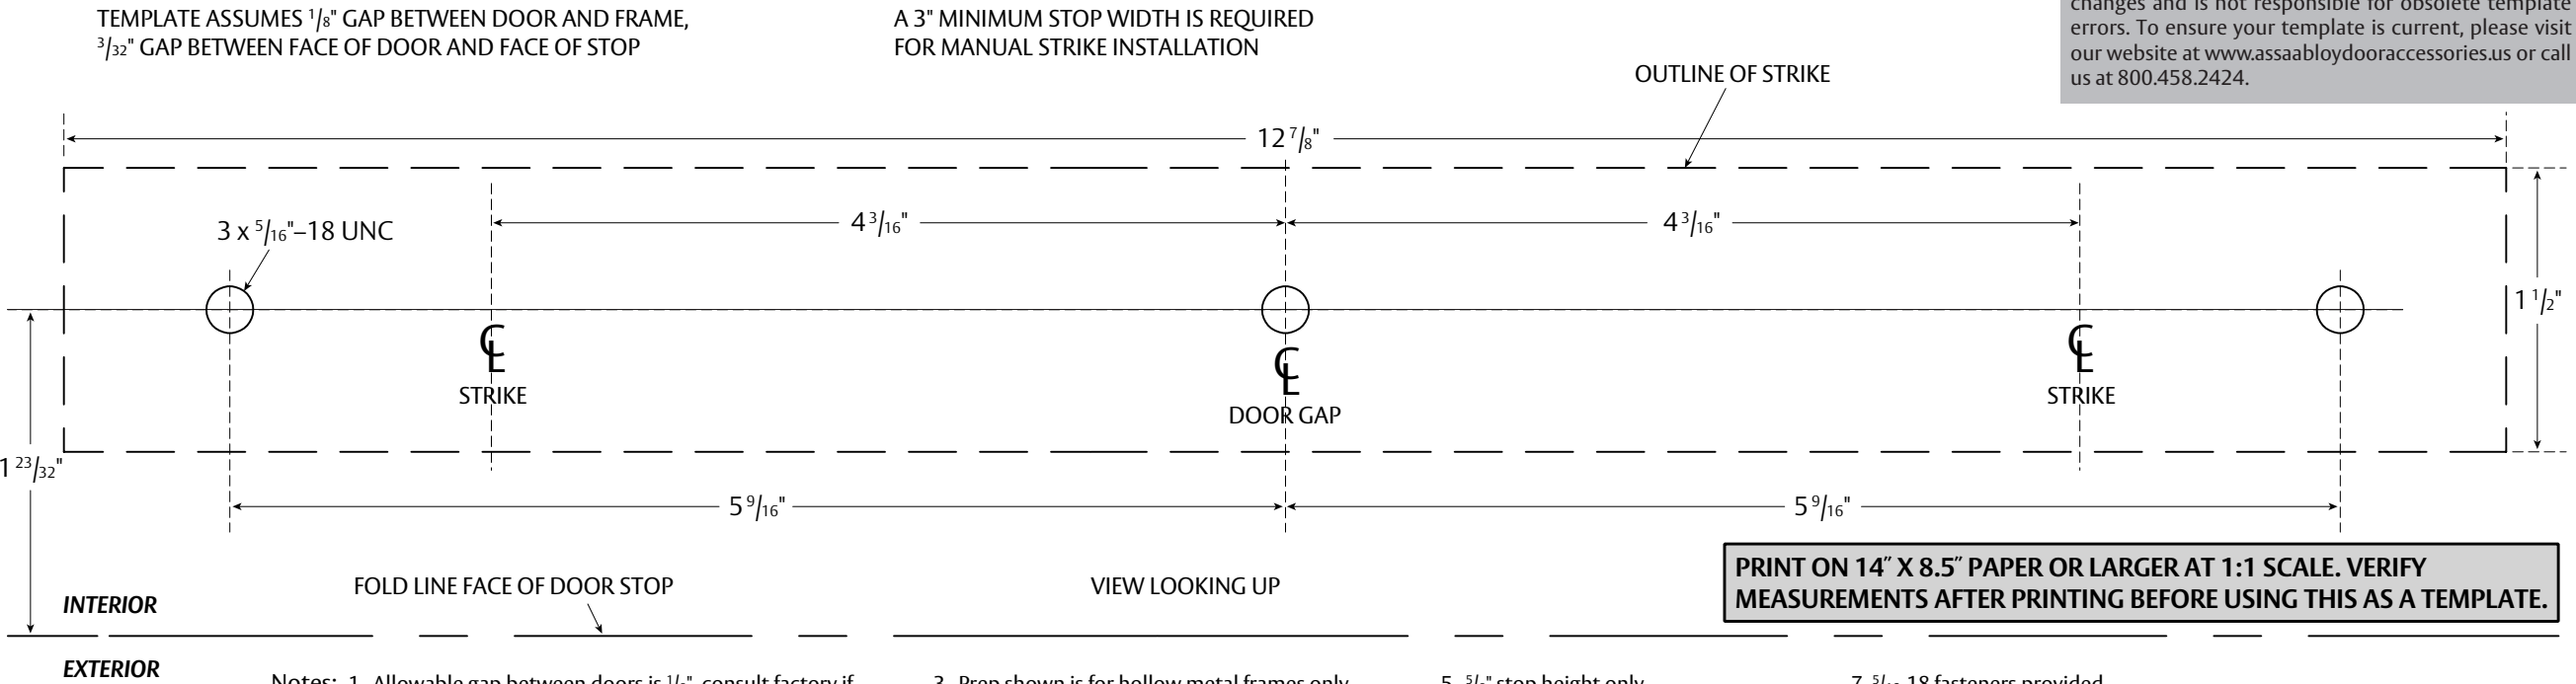

Notes: 1. Allowable gap between doors is $\frac{1}{8}$ ", consult factory if gap is not $\frac{1}{8}$ ", allowable backset for double doors is 4 $\frac{1}{8}$ "
2. View is from bottom of header.

3. Prep shown is for hollow metal frames only.
4. A 3" minimum stop width is required for Manual Strike installation in double rabbet frames.

5. $\frac{5}{8}$ " stop height only.
6. Backing plate of 12 ga. min required in door stop for strike installation.

7. $\frac{5}{16}$ -18 fasteners provided.
8. It is recommended that frame be prepped by door/frame manufacturer.

ASSA ABLOY Opening Solutions
Architectural Accessories Group
Rockwood, PA
P: 800.458.2424 • F: 800.922.9212
www.assaabloydooraccessories.us

Copyright © 2020-2021, ASSA ABLOY Accessories and Door Controls Group, Inc. All rights reserved. Reproduction in whole or in part without the express written permission of ASSA ABLOY Accessories and Door Controls Group, Inc. is prohibited.