



INTERIOR

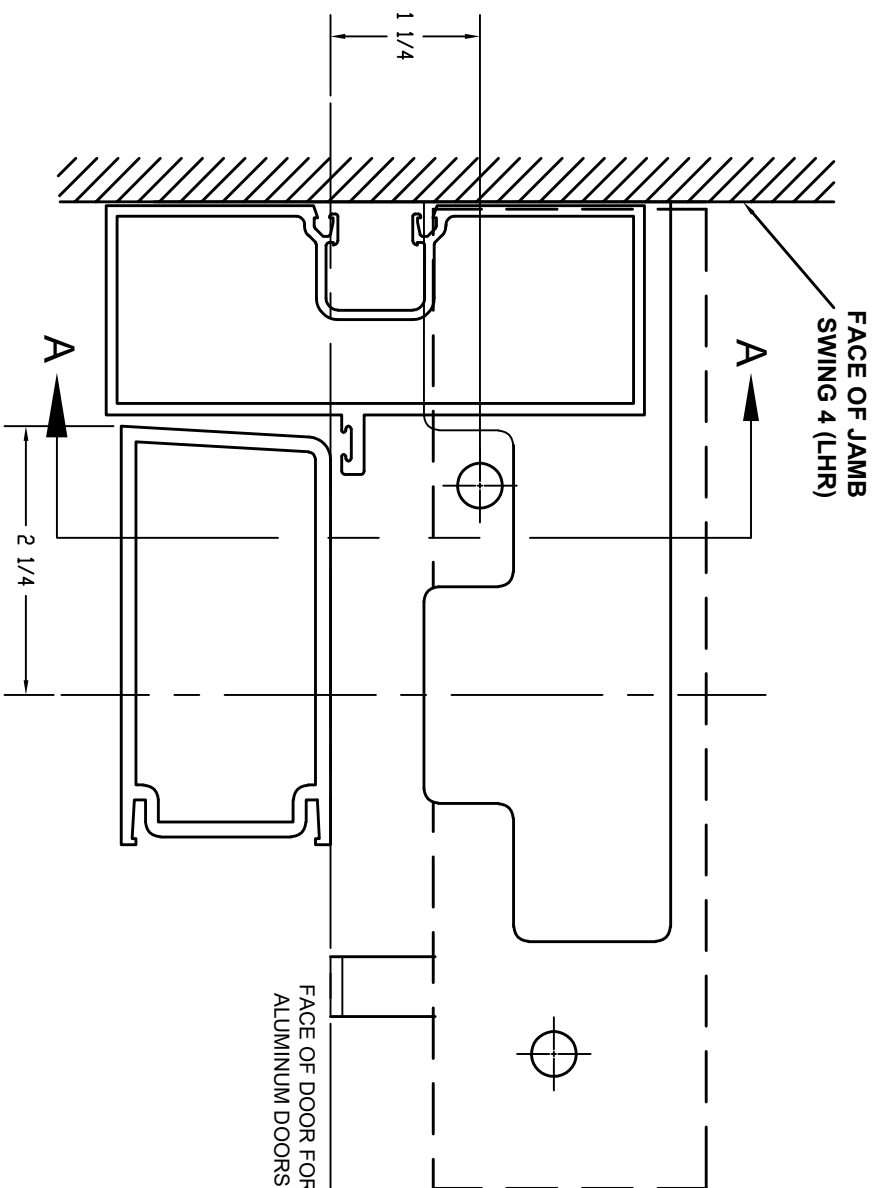

VIEW LOOKING UP

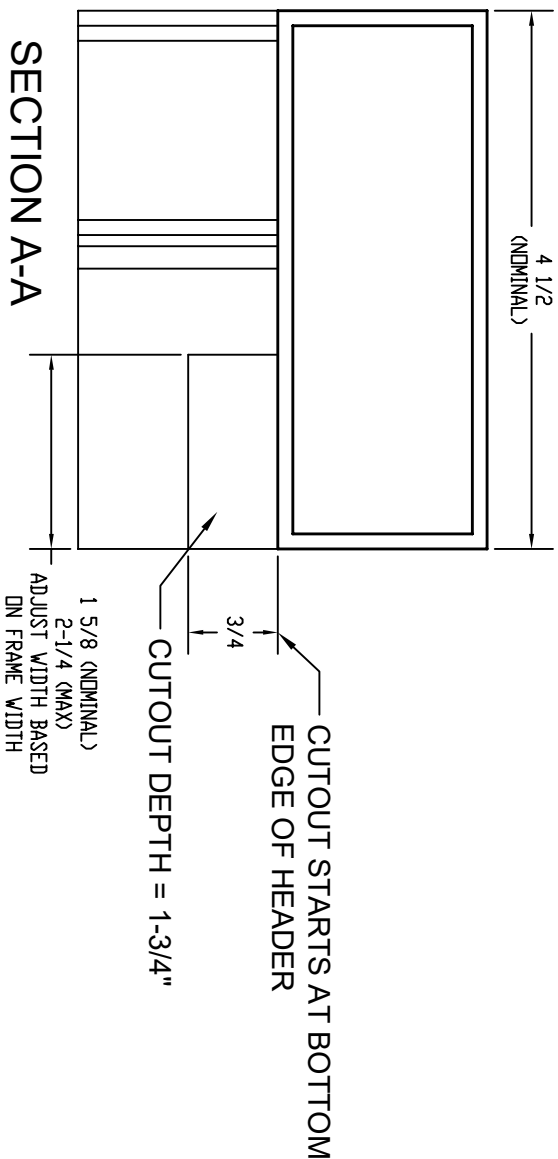

EXTERIOR

SECTION A-A
JAMB CUTOUT

Notes:

1. ALLOWABLE DISTANCE FROM EDGE OF DOOR TO CENTERLINE OF STRIKE IS 2-1/4", CONSULT FACTORY IF DISTANCE TO CENTERLINE IS DIFFERENT.
2. VIEW IS FROM BOTTOM OF HEADER.
3. PREP SHOWN IS FOR MEDIUM STYLE STOREFRONT DOORS ONLY, MINIMUM STYLE WIDTH IS 3-1/2"
4. BACKING PLATE OF 12 GA. MIN. REQUIRED IN HEADER FOR STRIKE INSTALLATION.
5. 5/16-18 FASTENERS PROVIDED.
6. FOR HEADERS LESS THAN OR EQUAL TO 5-1/4" WIDE, COVER IS REQUIRED BY OTHERS TO CONCEAL A PORTION OF ELECTRIC STRIKE.


Drawing Complies with ANSI Y 14.5M-1994		Dimensions are in inches: Fractional $\pm 1/32$ Angular $\pm 1^\circ$ One place decimal $\pm .03$ Two place decimal $\pm .01$ Three place decimal $\pm .005$		Notice to persons receiving this drawing and/or technical information Assa Aabloy claims propriety rights to the material disclosed hereon. This drawing and/or technical information is issued in confidence for engineering information only and may not be reproduced or used to manufacture anything shown or referred to hereon without the direct written permission from Assa Aabloy to the user. This drawing and/or technical information is the property of Assa Aabloy and is loaned for mutual assistance to be returned when its purpose has been served	
DWG Size: A Scale: NTS		Material: X		ASSA AABLOY Rockwood Products	
Finish: X		Drawn by Date: KRM 12/17/19			
Checked by Date: X		Des of option: PDU8500, SINGLE ELECTRIC STRIKE LAYOUT			
Third Angle 		DWG#/Part#: PDU8500 SGLESK STRIKE LAYOUT-SFMS			
Do Not Scale DWG		Customer / Job-PO: X / X		Rev: 1 Sheet: 1 of 1	

1

ג

 ω

4

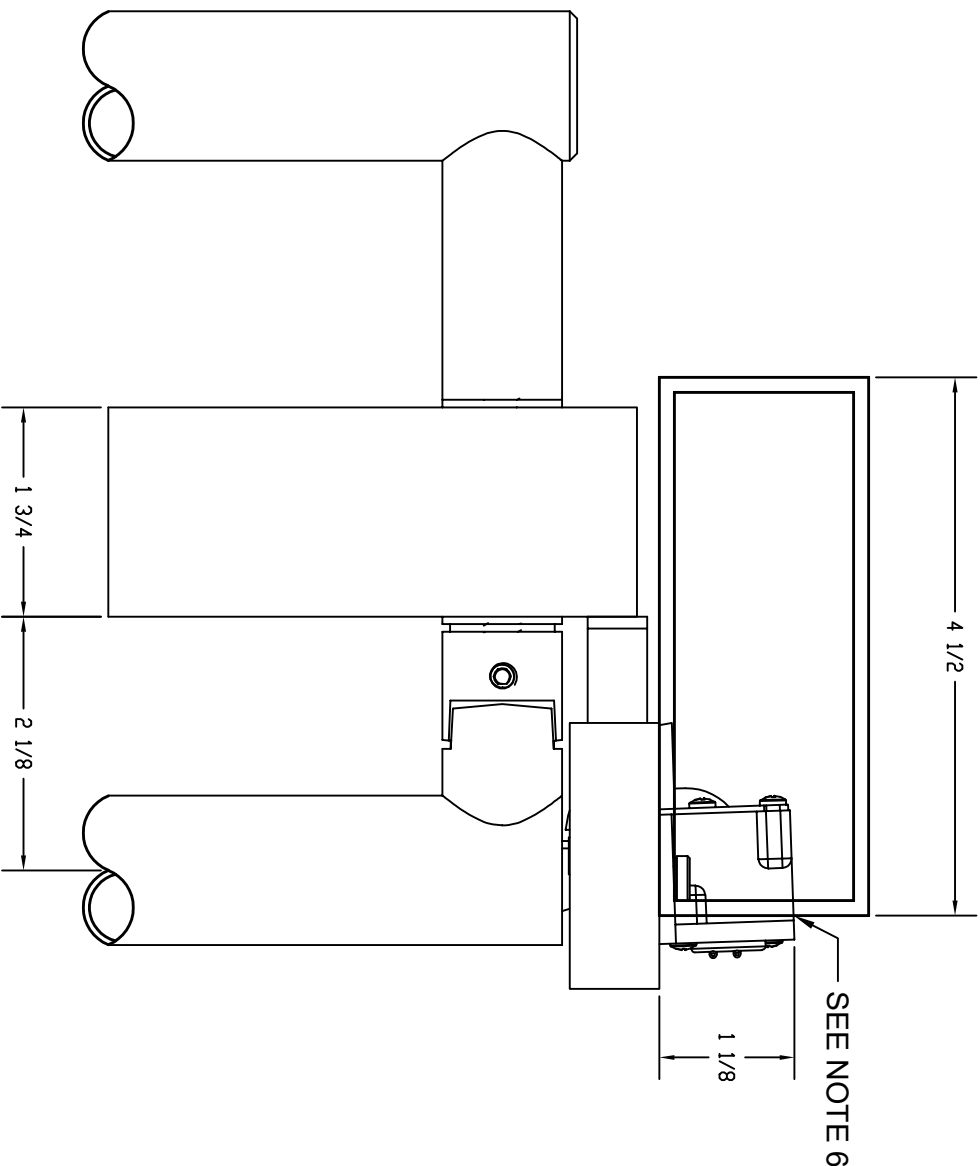


1

ג


 ω

4

INTERIOR

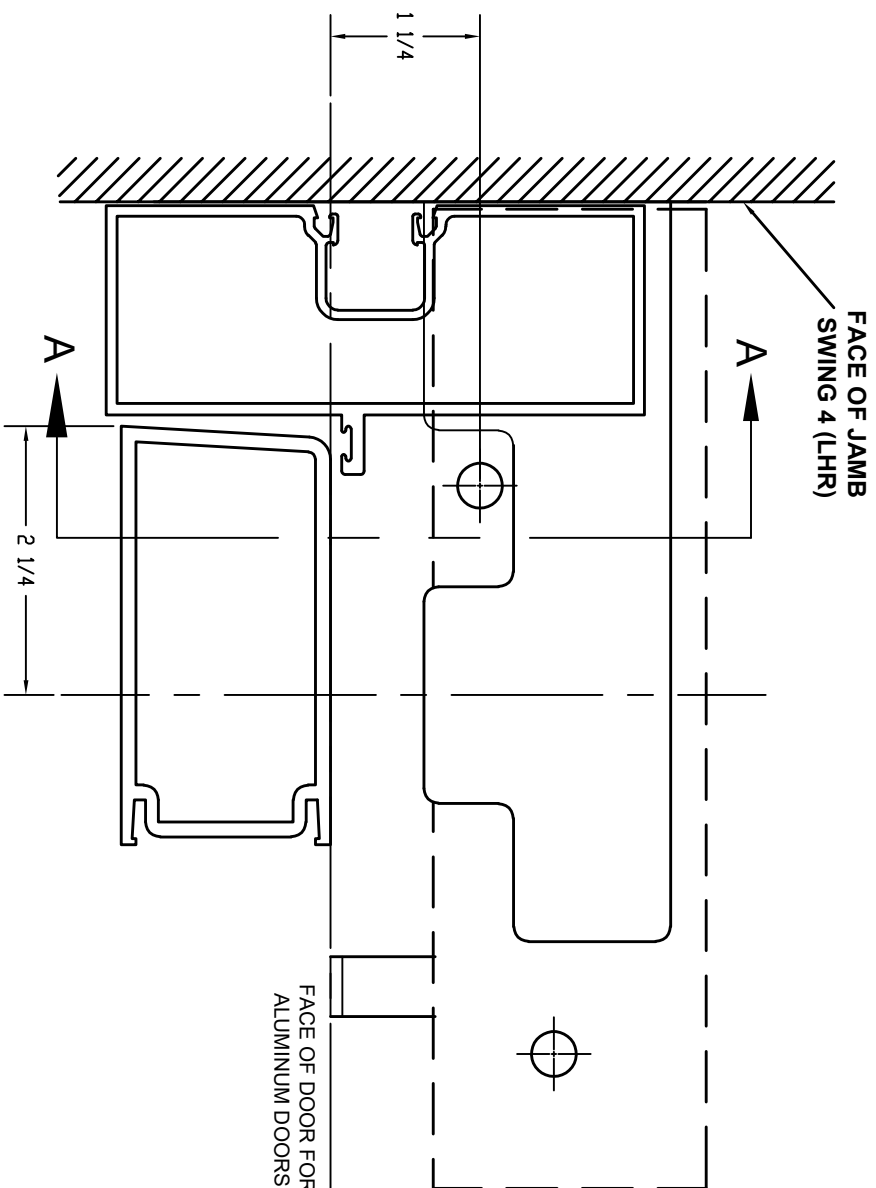

VIEW LOOKING UP

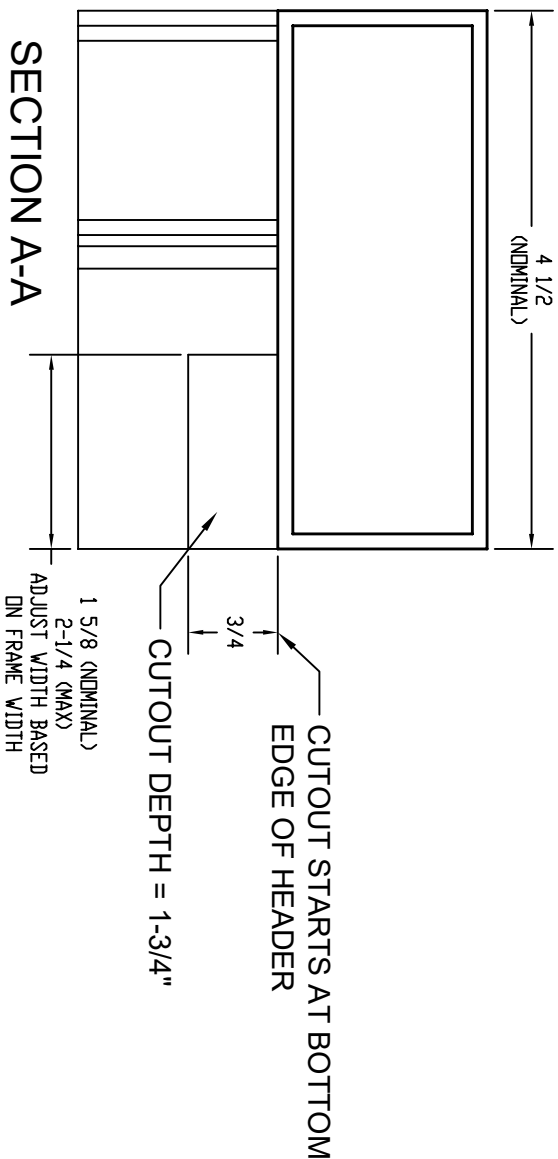

EXTERIOR

SECTION A-A
JAMB CUTOUT

Notes:

1. ALLOWABLE DISTANCE FROM EDGE OF DOOR TO CENTERLINE OF STRIKE IS 2-1/4", CONSULT FACTORY IF DISTANCE TO CENTERLINE IS DIFFERENT.
2. VUEW IS FROM BOTTOM OF HEADER.
3. PREP SHOWN IS FOR MEDIUM STYLE STOREFRONT DOORS ONLY, MINIMUM STYLE WIDTH IS 3-1/2"
4. BACKING PLATE OF 12 GA. MIN. REQUIRED IN HEADER FOR STRIKE INSTALLATION.
5. 5/16-18 FASTENERS PROVIDED.
6. FOR HEADERS LESS THAN OR EQUAL TO 5-1/4" WIDE, COVER IS REQUIRED BY OTHERS TO CONCEAL A PORTION OF ELECTRIC STRIKE.

Drawing Complies with ANSI Y 14.5M-1994		Dimensions are in inches: Fractional $\pm 1/32$ Angular $\pm 1^\circ$ One place decimal $\pm .03$ Two place decimal $\pm .01$ Three place decimal $\pm .005$		Notice to persons receiving this drawing and/or technical information Assa Aabloy claims propriety rights to the material disclosed hereon. This drawing and/or technical information is issued in confidence for engineering information only and may not be reproduced or used to manufacture anything shown or referred to hereon without the direct written permission from Assa Aabloy to the user. This drawing and/or technical information is the property of Assa Aabloy and is loaned for mutual assistance to be returned when its purpose has been served	
DWG Size: A Scale: NTS		Material: X		ASSA AABLOY Rockwood Products	
Finish: X		Drawn by Date: KRM 12/17/19			
Checked by Date: X		Des of option: PDU8500, SINGLE ELECTRIC STRIKE LAYOUT			
Third Angle 		DWG#/Part#: PDU8500 SGLESK STRIKE LAYOUT-SFMS			
Do Not Scale DWG		Customer / Job-PO: X / X		Rev: 1 Sheet: 1 of 1	


1

ג


 ω

4

INTERIOR

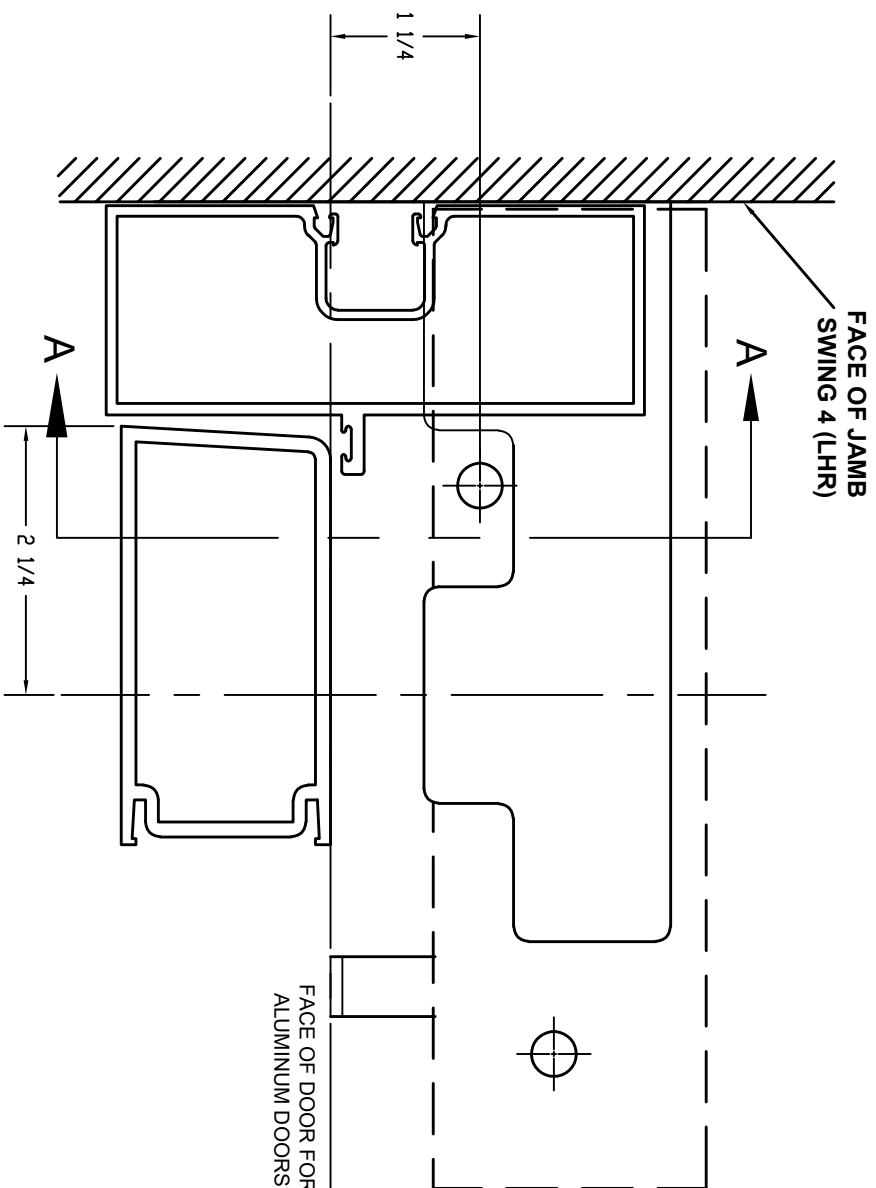

VIEW LOOKING UP

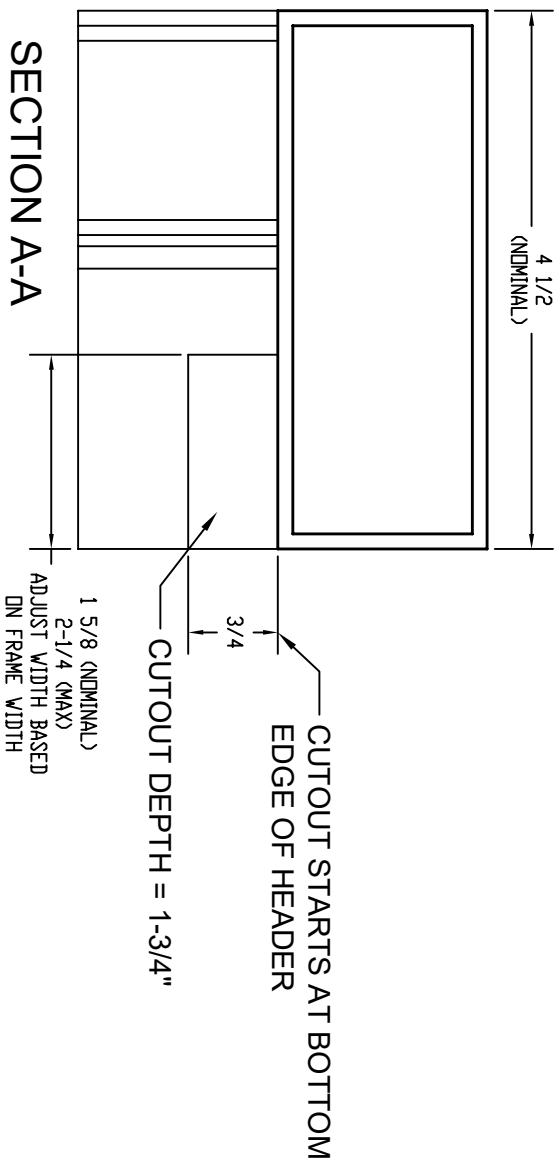

EXTERIOR

SECTION A-A
JAMB CUTOUT

Notes:

1. ALLOWABLE DISTANCE FROM EDGE OF DOOR TO CENTERLINE OF STRIKE IS 2-1/4", CONSULT FACTORY IF DISTANCE TO CENTERLINE IS DIFFERENT.
2. VIEW IS FROM BOTTOM OF HEADER.
3. PREP SHOWN IS FOR MEDIUM STYLE STOREFRONT DOORS ONLY, MINIMUM STYLE WIDTH IS 3-1/2"
4. BACKING PLATE OF 12 GA. MIN. REQUIRED IN HEADER FOR STRIKE INSTALLATION.
5. 5/16-18 FASTENERS PROVIDED.
6. FOR HEADERS LESS THAN OR EQUAL TO 5-1/4" WIDE, COVER IS REQUIRED BY OTHERS TO CONCEAL A PORTION OF ELECTRIC STRIKE.

Drawing Complies with ANSI Y 14.5M-1994		Dimensions are in inches: Fractional ±1/32 Angular ±1° One place decimal ±.03 Two place decimal ±.01 Three place decimal ±.005		Notice to persons receiving this drawing and/or technical information Assa Abloy claims property rights to the material disclosed hereon. This drawing and/or technical information is issued in confidence for engineering information only and may not be reproduced or used to manufacture anything shown or referred to hereon without the direct written permission from Assa Abloy to the user. This drawing and/or technical information is the property of Assa Abloy and is loaned for mutual assistance to be returned when its purpose has been served		ASSA ABLOY Rockwood Products		
DWG Size: A	Scale: NTS	Material: X	Drawn by Date: KRM 12/17/19		Des of/option: PDU8500, SINGLE ELECTRIC STRIKE LAYOUT			
Projection: Third Angle		Finish: X	Checked by Date: X		DWG#/Part#: PDU8500 SGLESK STRIKE LAYOUT-SFMS			
Do Not Scale DWG			Customer / Job-PO: X / X					
			Rev: 1					
			Sheet: 1 of 1					