

TEMPLATE T-ESK-1600-SGL


Effective date: June 11, 2022
 Supersedes: All Previous

ROCKWOOD

ASSA ABLOY

Experience a safer
 and more open world

ROCKWOOD SINGLE 1600 ELECTRIC STRIKE FOR STOREFRONT, WOOD, OR METAL DOORS

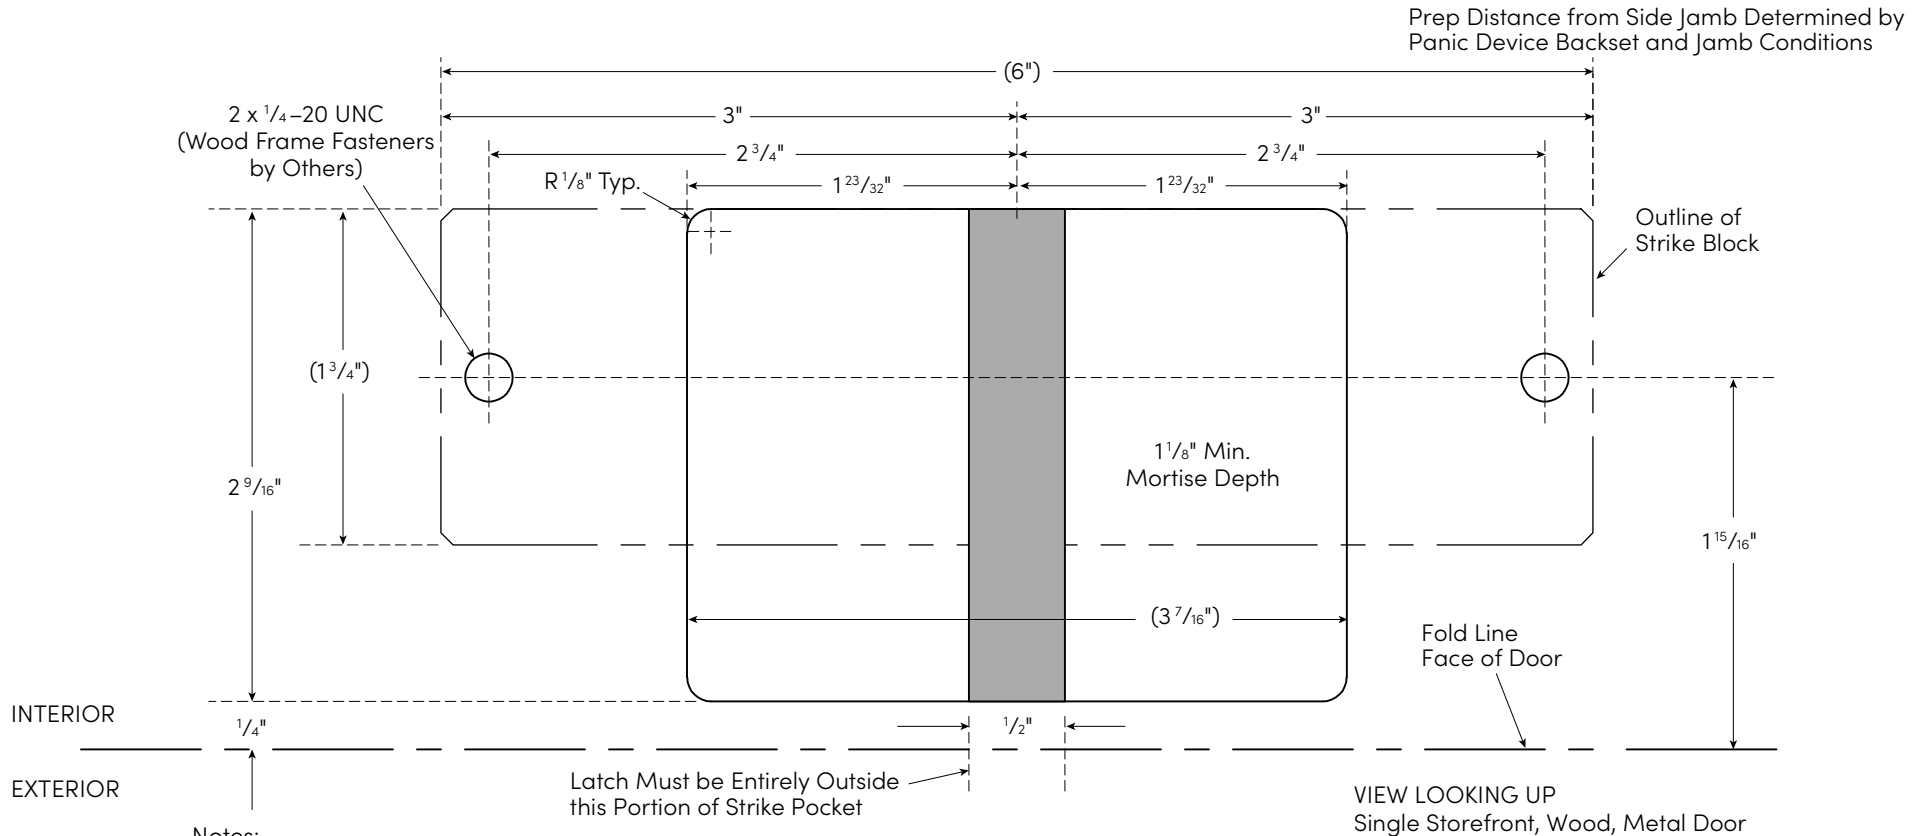

Notes:

1. View is from bottom of header.
2. Backing plate of 12 ga. min. required in metal header for strike installation
3. 1/4-20 fasteners provided
4. For headers less than or equal to 5 1/4" wide, cover is required by others to conceal a portion of electric strike.
5. A 3" minimum stop width is required for electric strike installation in double rabbet frames.

PRINT AT 1:1 SCALE. VERIFY MEASUREMENTS AFTER PRINTING BEFORE USING THIS AS A TEMPLATE.