
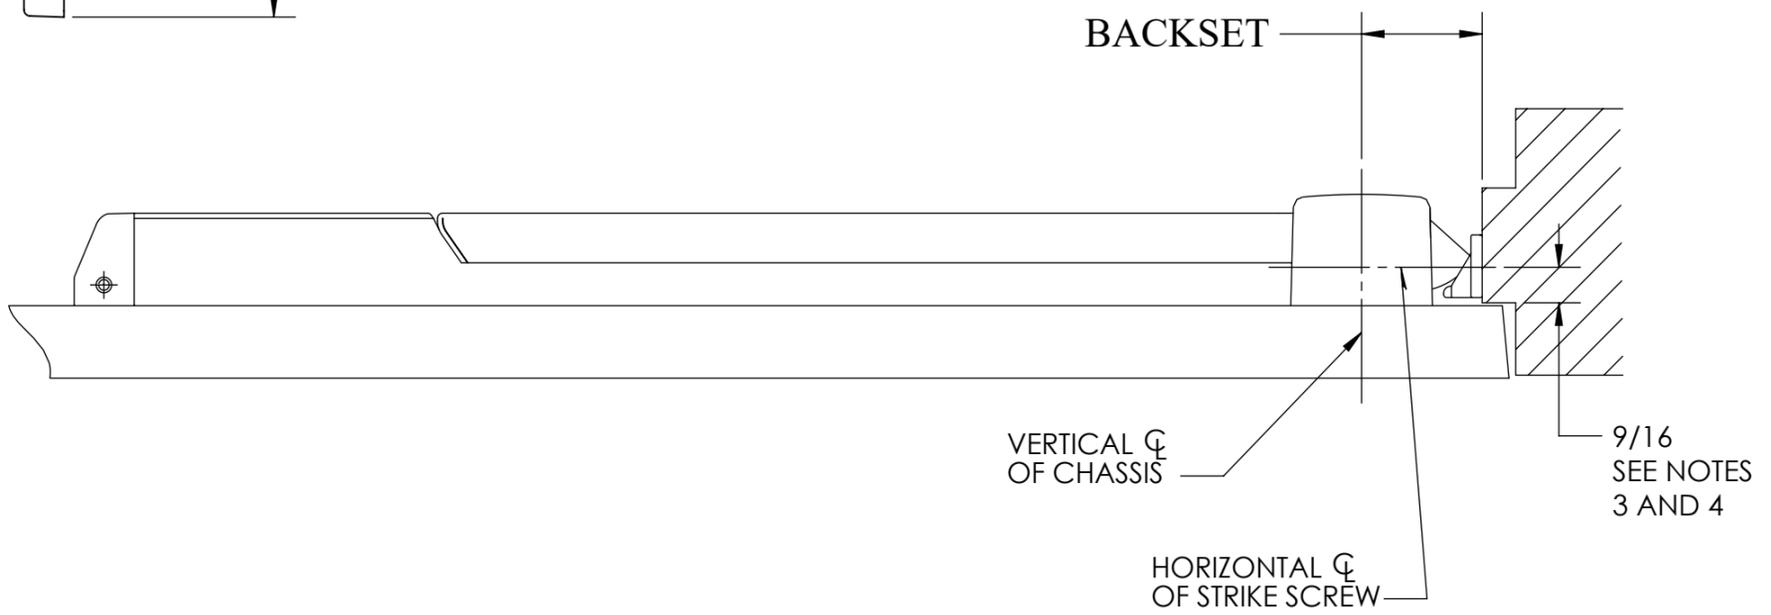
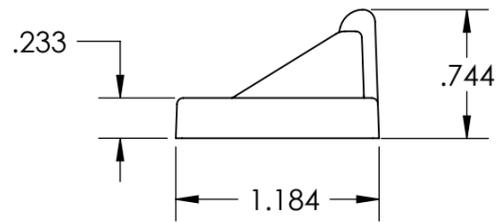


REQUIRED BACKSET		MINIMUM STILE REQUIRED WITH VARIOUS TRIMS		
EXIT DEVICE	BACKSET	P700, 800PT, 900PT, STS, T35	PTB, PSB, T33	FLW/FSW FLL/FSL MAL/MSL T34
WIDE STILE RIM	2 1/4"	4 1/8"	4 11/16"	3 1/2"
NARROW STILE RIM	1 1/2"	2 1/2"	3 1/4"	2 13/16"

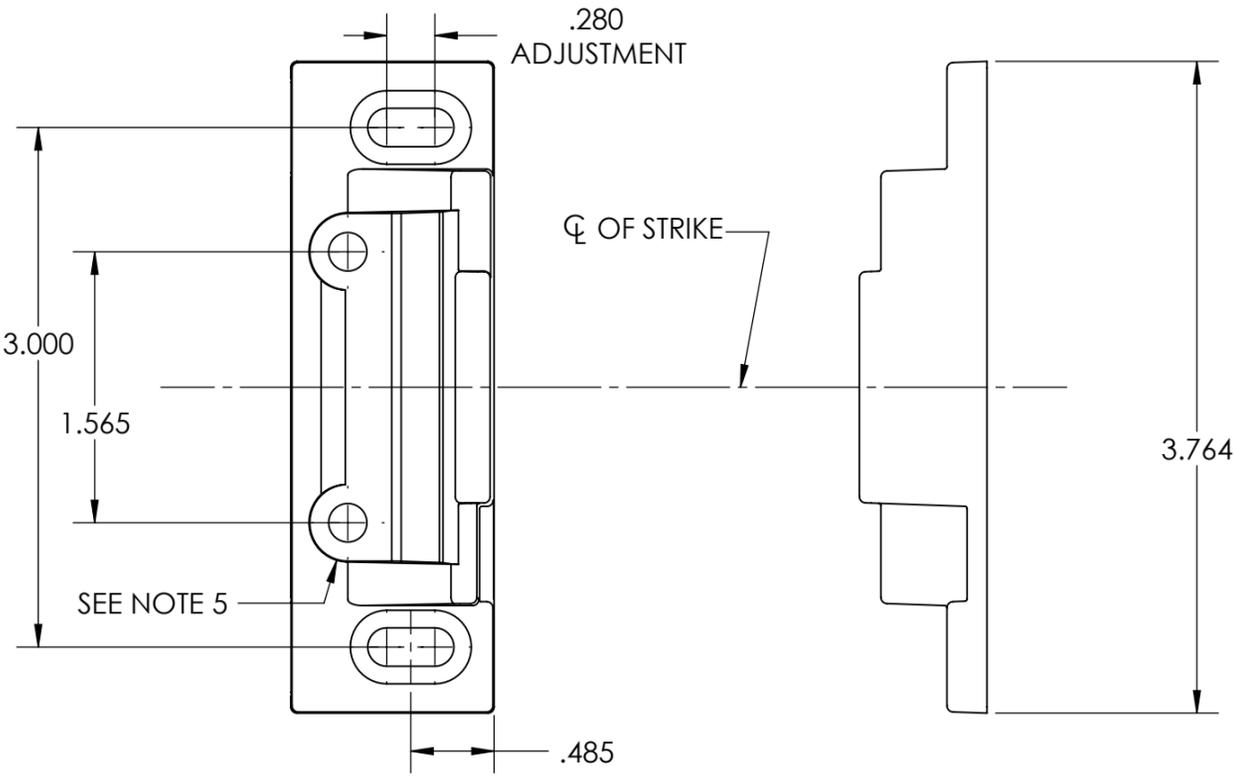

1. TOLERANCES: FRACTIONAL  $\pm 1/64"$ , DECIMAL  $\pm .015$ .
2. SEE APPROPRIATE DOOR MANUFACTURERS TEMPLATE TO MOUNT EXIT DEVICE.
3. IF DOOR SILENCERS ARE USED ON THE FRAME, DECREASE THIS DIMENSION BY SILENCER HEIGHT.
4. IF "GLASS BEAD" SHIMS ARE USED, INCREASE THIS DIMENSION BY SHIM HEIGHT (1/8" PER SHIM USED).
5. AFTER STRIKE IS INSTALLED AND ADJUSTED, TWO CENTER HOLES ARE TO BE DRILLED AND TAPPED FOR #10-24 ROUND HEAD MACHINE SCREWS.
6. MINIMUM STILE IS AFFECTED BY OUTSIDE TRIM, SEE TABLE.

<b>ASSA ABLOY</b> Opening Solutions <small>Experience a safer and more open world.</small>	
DOOR MANUFACTURERS TEMPLATE: 649 STRIKE SINGLE DOOR APPLICATIONS	RELEASE DATE
	04-19-2022 TEMPLATE NO. MEDT38