





Ground Storey Exclusive Use Garden Areas: SITE PLAN 1:1000


NOTE:  
Building numbers correspond to building numbers indicated on Solaris Place S.G. No. D 383/2019

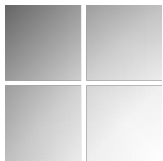

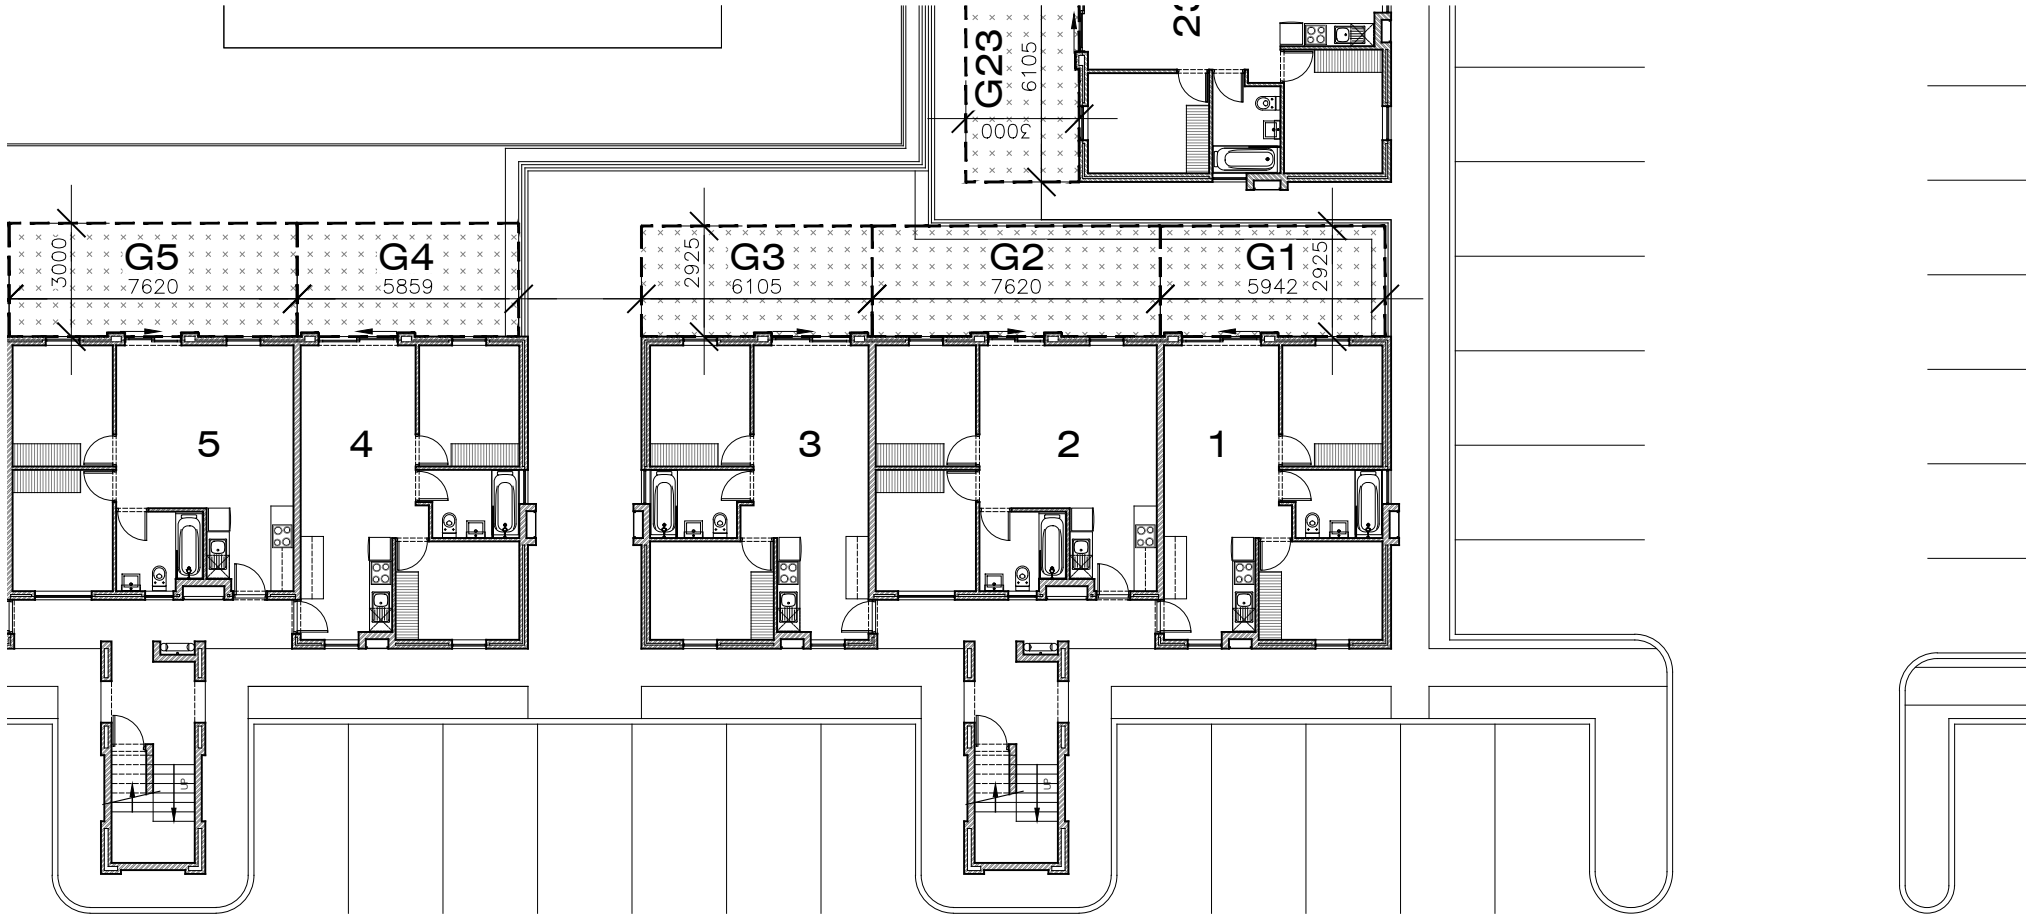

Ground Storey Exclusive Use Garden Areas: BUILDING 2 (BLOCK G) 1:200



NOTE:  
Building numbers correspond to building numbers indicated on Solaris Place S.G. No. D 383/2019

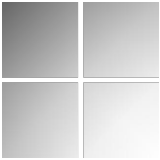

**HEINRICH WOLVAARDT**  
ARCHITECTS & INTERIOR DESIGN




**GREENFIELD**  
DEVELOPMENTS

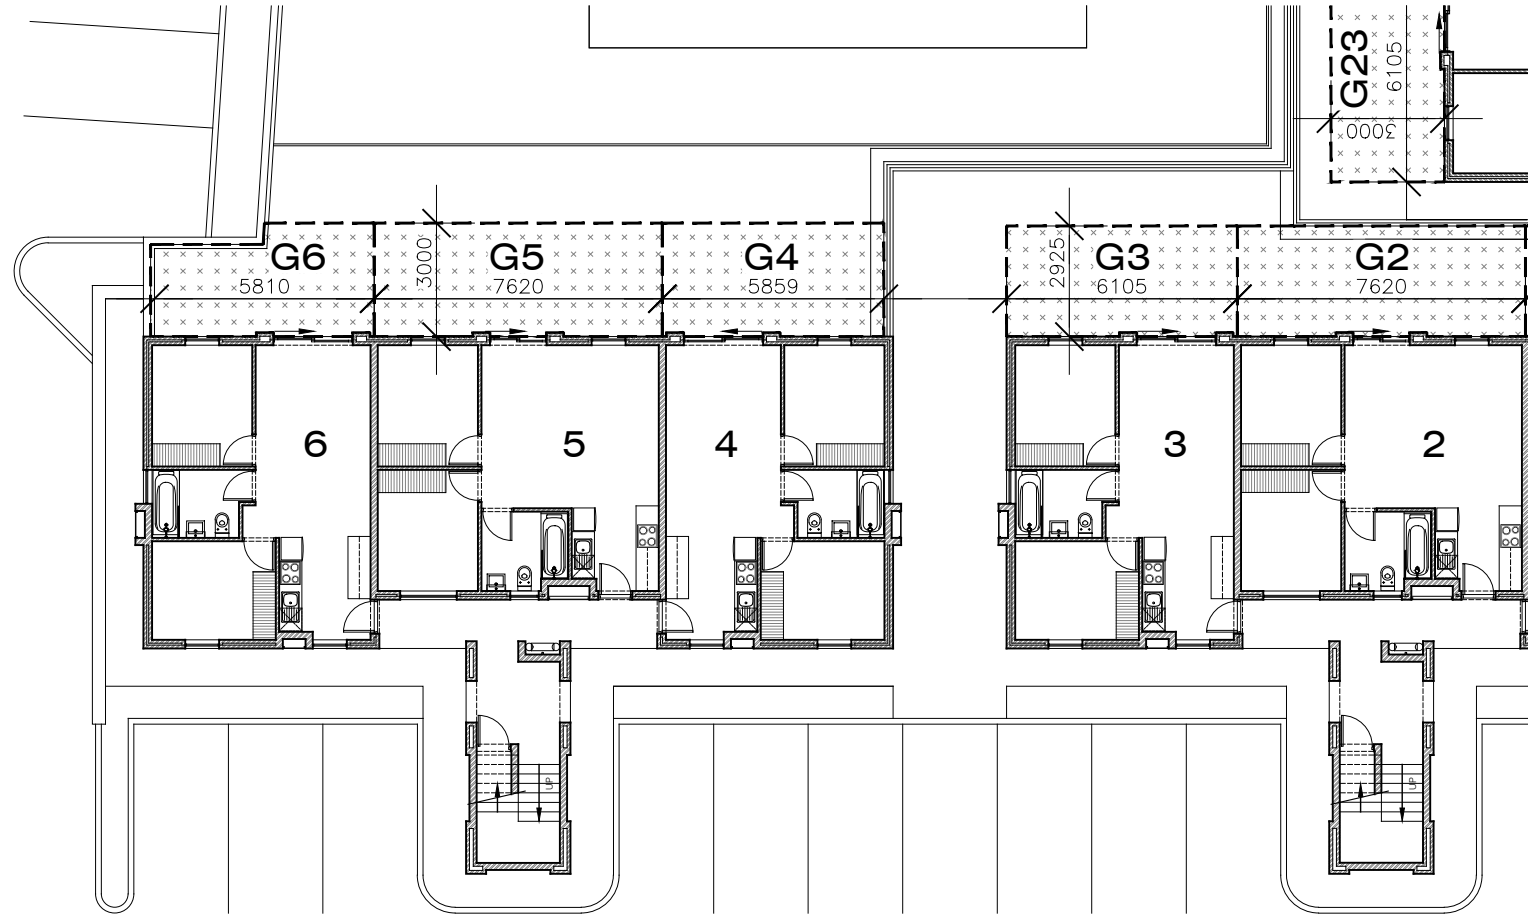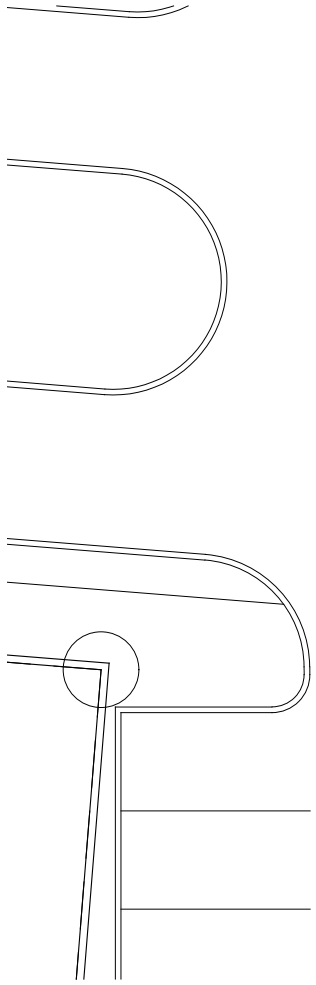


Ground Storey Exclusive Use Garden Areas: BUILDING 3 (BLOCK F) 1:200


NOTE:  
Building numbers correspond to building numbers indicated on Solaris Place S.G. No. D 383/2019

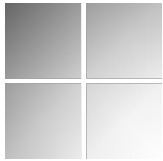

**HEINRICH WOLVAARDT**  
ARCHITECTS & INTERIOR DESIGN

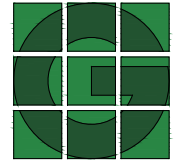


**GREENFIELD**  
DEVELOPMENTS

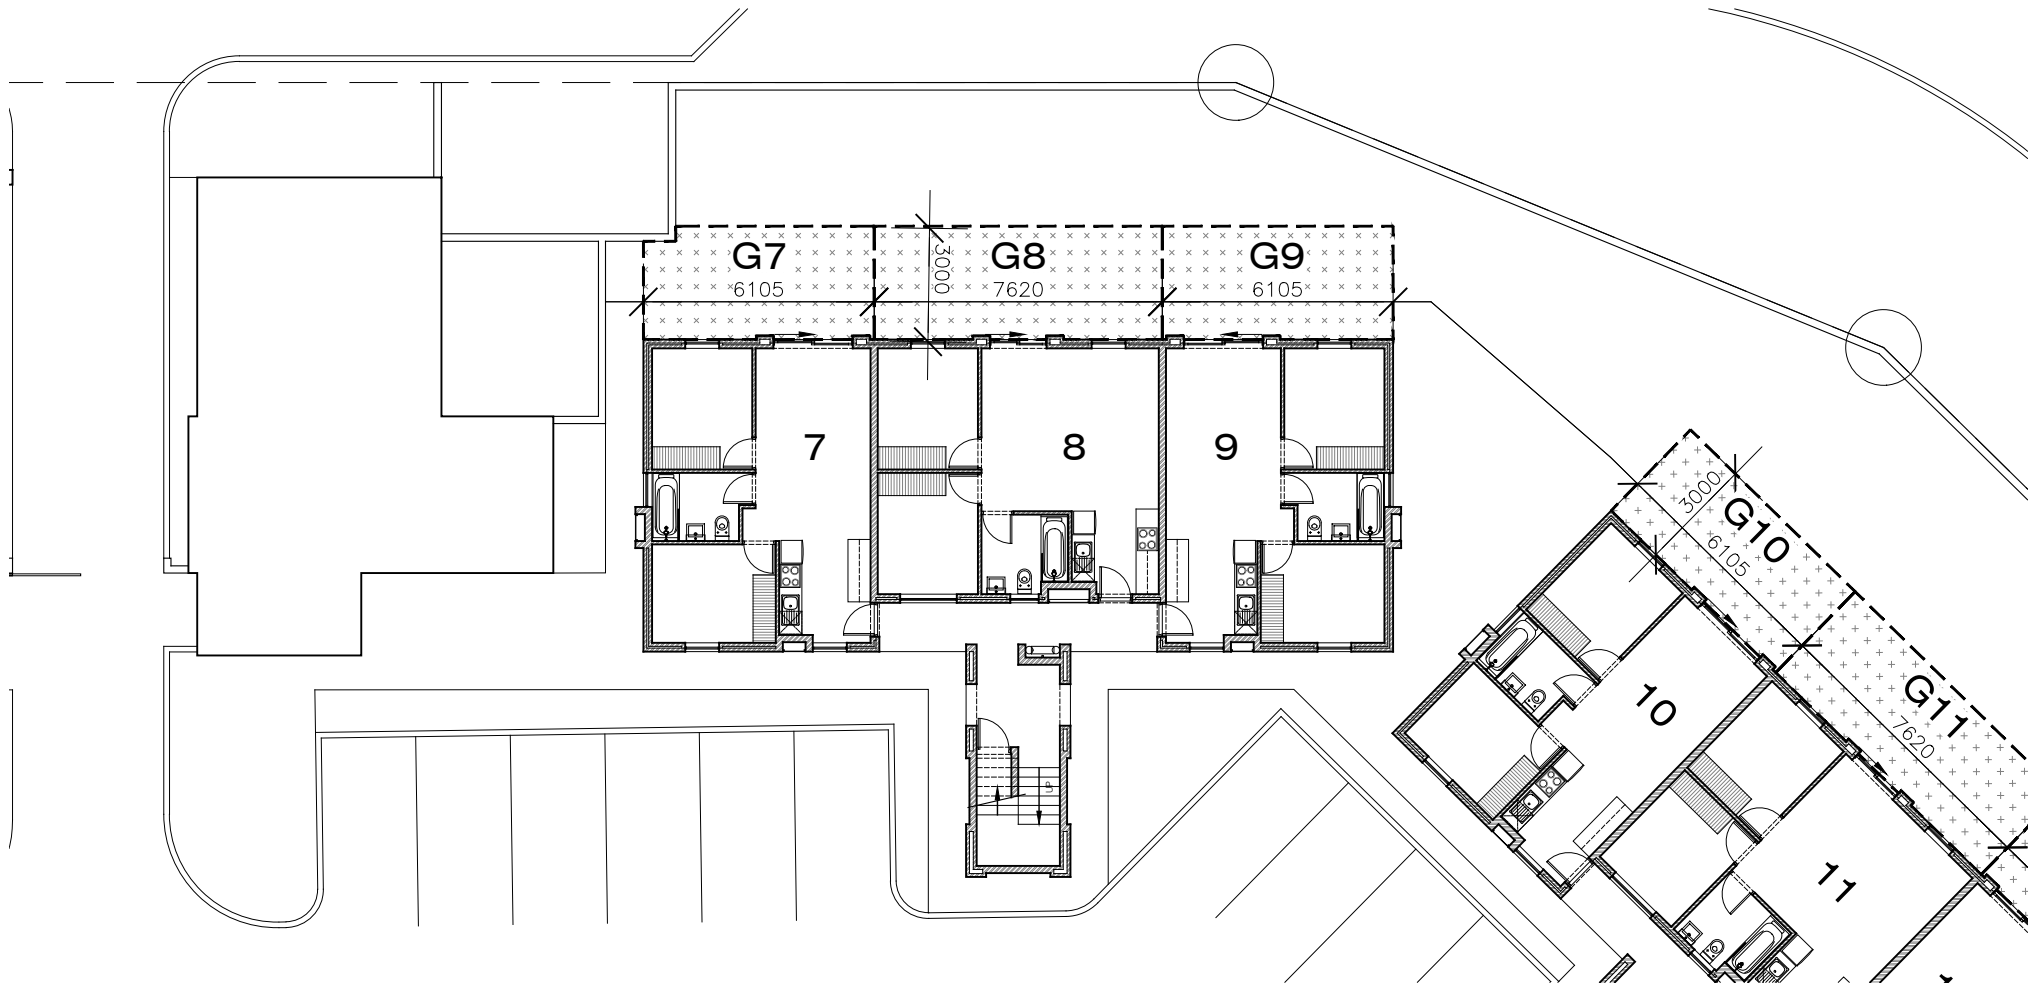


Ground Storey Exclusive Use Garden Areas: BUILDING 4 (BLOCK A) 1:200


NOTE:  
Building numbers correspond to building numbers indicated on Solaris Place S.G. No. D 383/2019

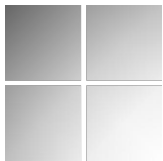

**HEINRICH WOLVAARDT**  
ARCHITECTS & INTERIOR DESIGN

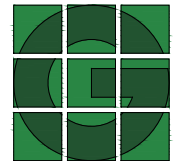


**GREENFIELD**  
DEVELOPMENTS

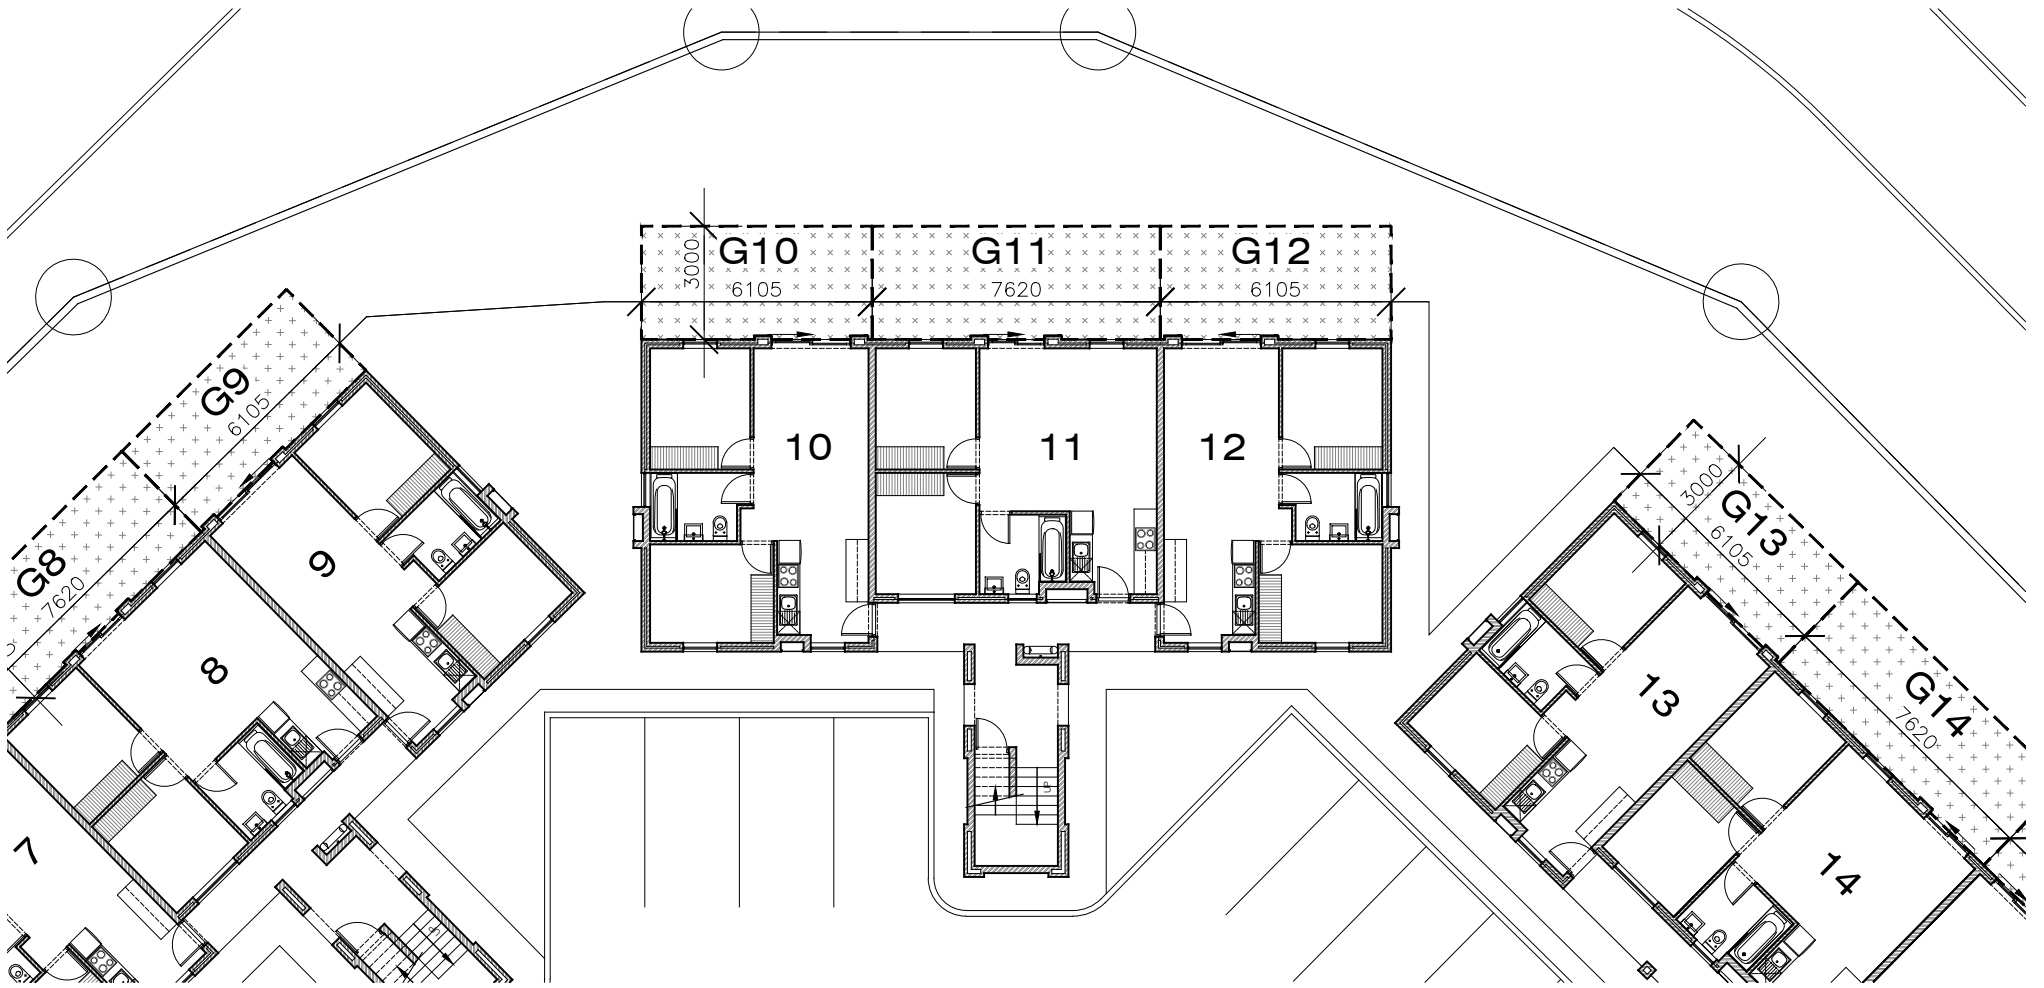

Ground Storey Exclusive Use Garden Areas: BUILDING 5 (BLOCK B) 1:200


NOTE:  
Building numbers correspond to building numbers indicated on Solaris Place S.G. No. D 383/2019

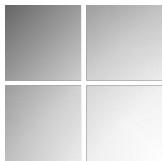

**HEINRICH WOLVAARDT**  
ARCHITECTS & INTERIOR DESIGN




**GREENFIELD**  
DEVELOPMENTS

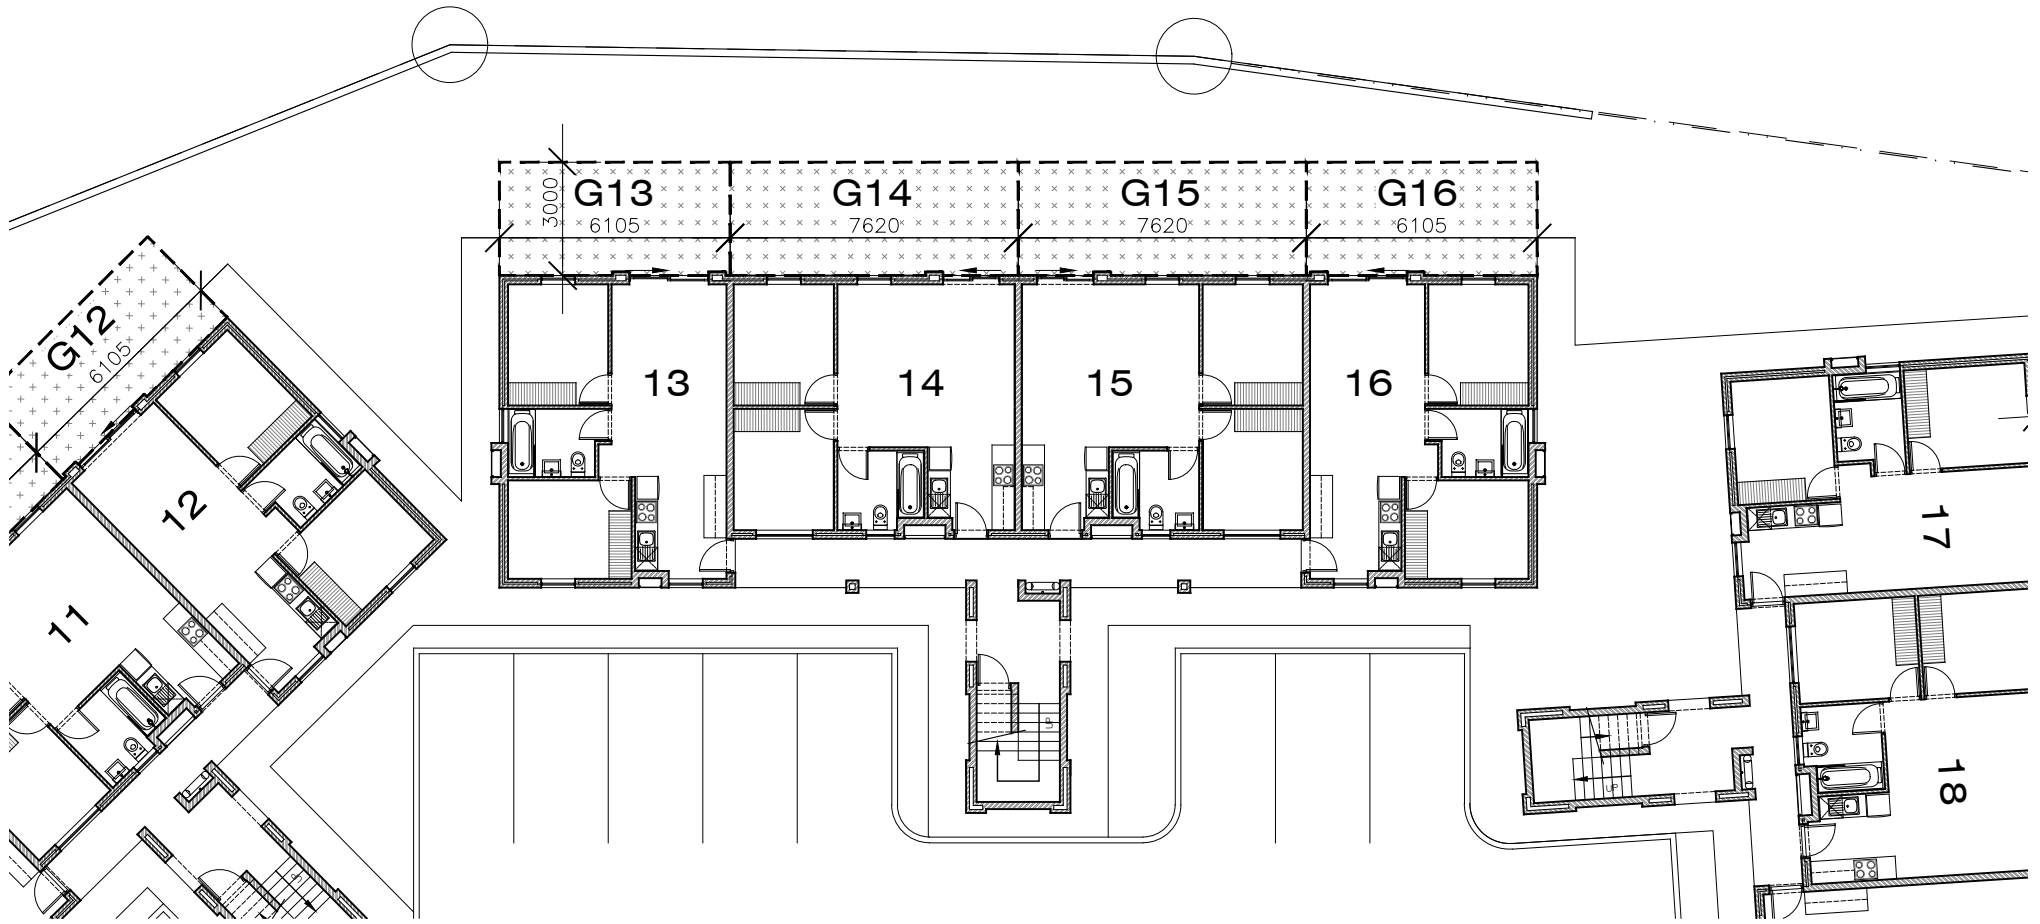


Ground Storey Exclusive Use Garden Areas: BUILDING 6 (BLOCK C) 1:200

NOTE:  
Building numbers correspond to building numbers  
indicated on Solaris Place S.G. No. D 383/2019

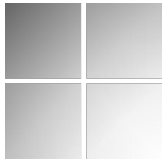


**HEINRICH WOLVAARDT**  
ARCHITECTS & INTERIOR DESIGN

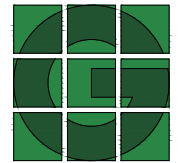


**GREENFIELD**  
DEVELOPMENTS



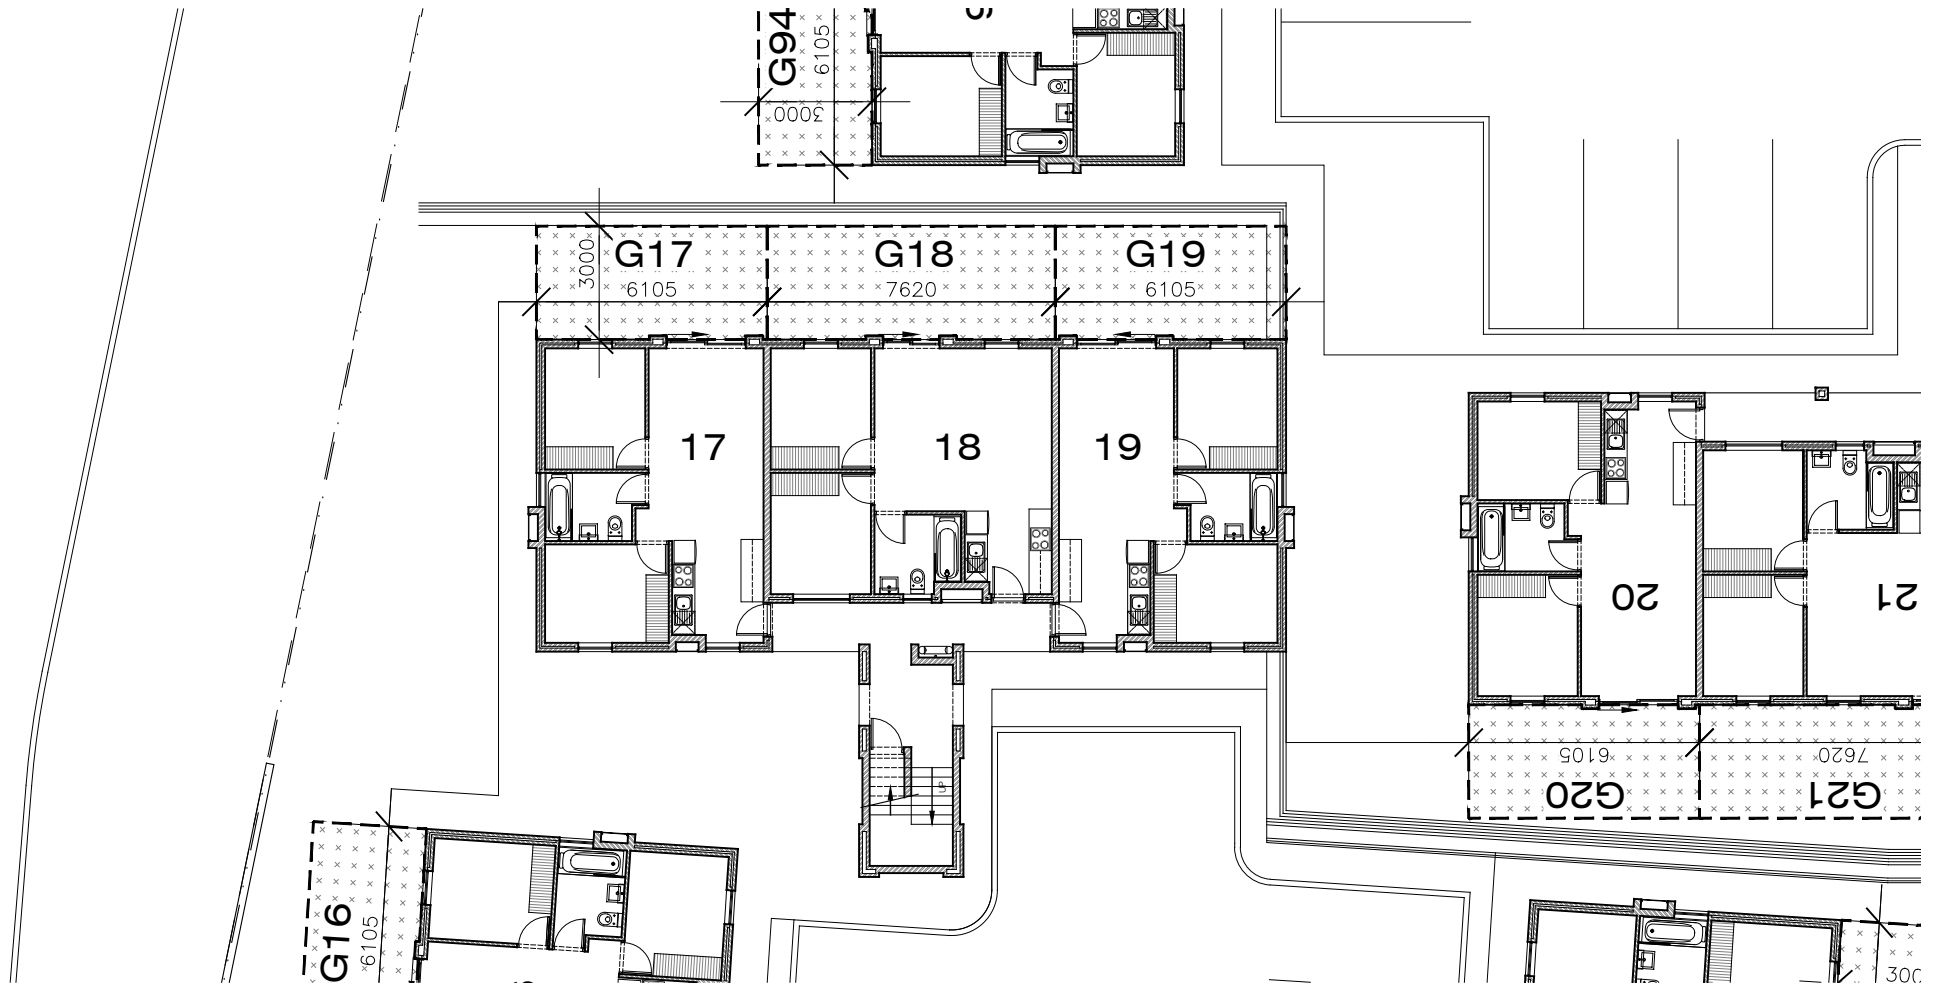

Ground Storey Exclusive Use Garden Areas: BUILDING 7 (BLOCK D) 1:200


NOTE:  
Building numbers correspond to building numbers indicated on Solaris Place S.G. No. D 383/2019

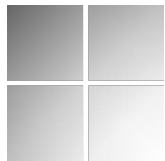


**HEINRICH WOLVAARDT**  
ARCHITECTS & INTERIOR DESIGN



Page 7 of 16

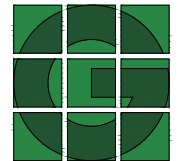


**GREENFIELD**  
DEVELOPMENTS

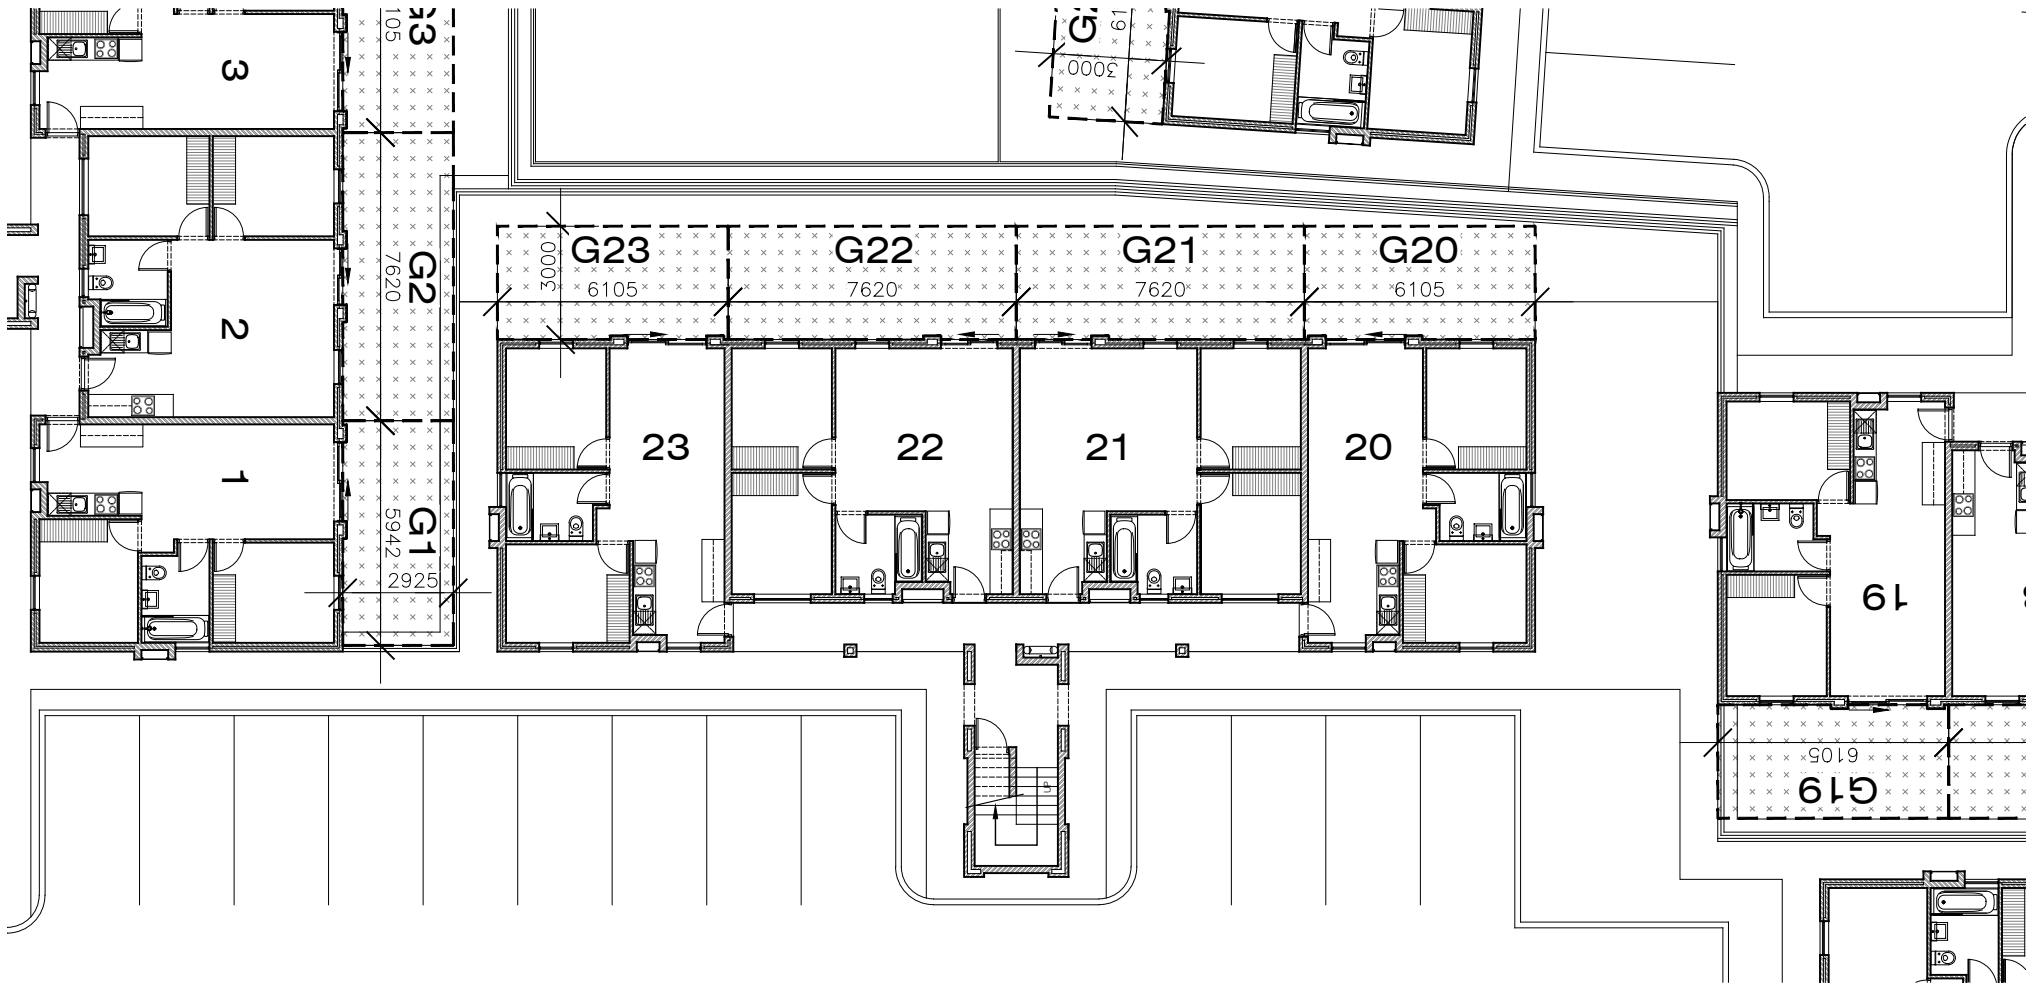


Ground Storey Exclusive Use Garden Areas: BUILDING 8 (BLOCK H) 1:200

NOTE:  
Building numbers correspond to building numbers indicated on Solaris Place S.G. No. D 383/2019

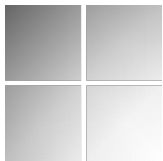


**HEINRICH WOLVAARDT**  
ARCHITECTS & INTERIOR DESIGN

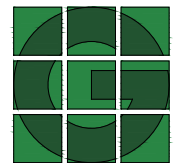


**GREENFIELD**  
DEVELOPMENTS



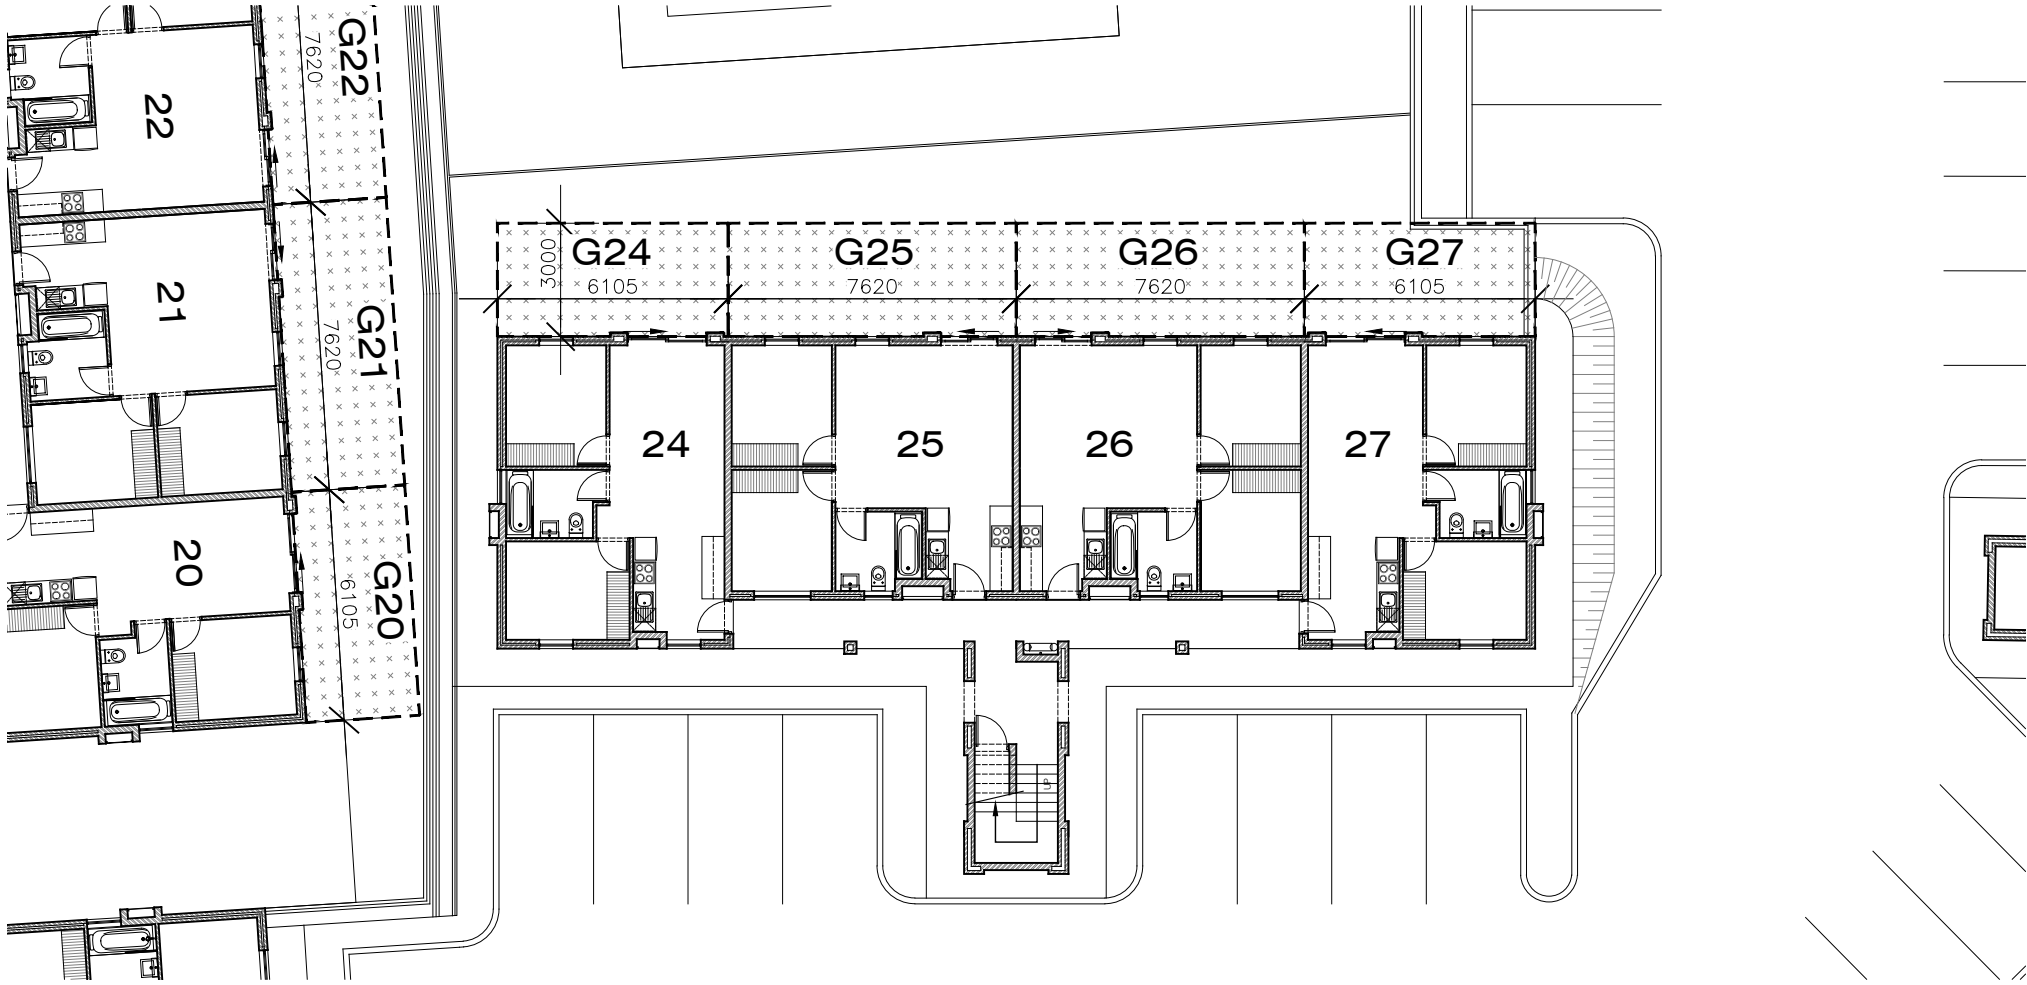

Ground Storey Exclusive Use Garden Areas: BUILDING g (BLOCK E) 1:200


NOTE:  
 Building numbers correspond to building numbers  
 indicated on Solaris Place S.G. No. D 383/2019

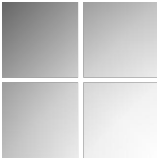

**HEINRICH WOLVAARDT**  
 ARCHITECTS & INTERIOR DESIGN




**GREENFIELD**  
 DEVELOPMENTS

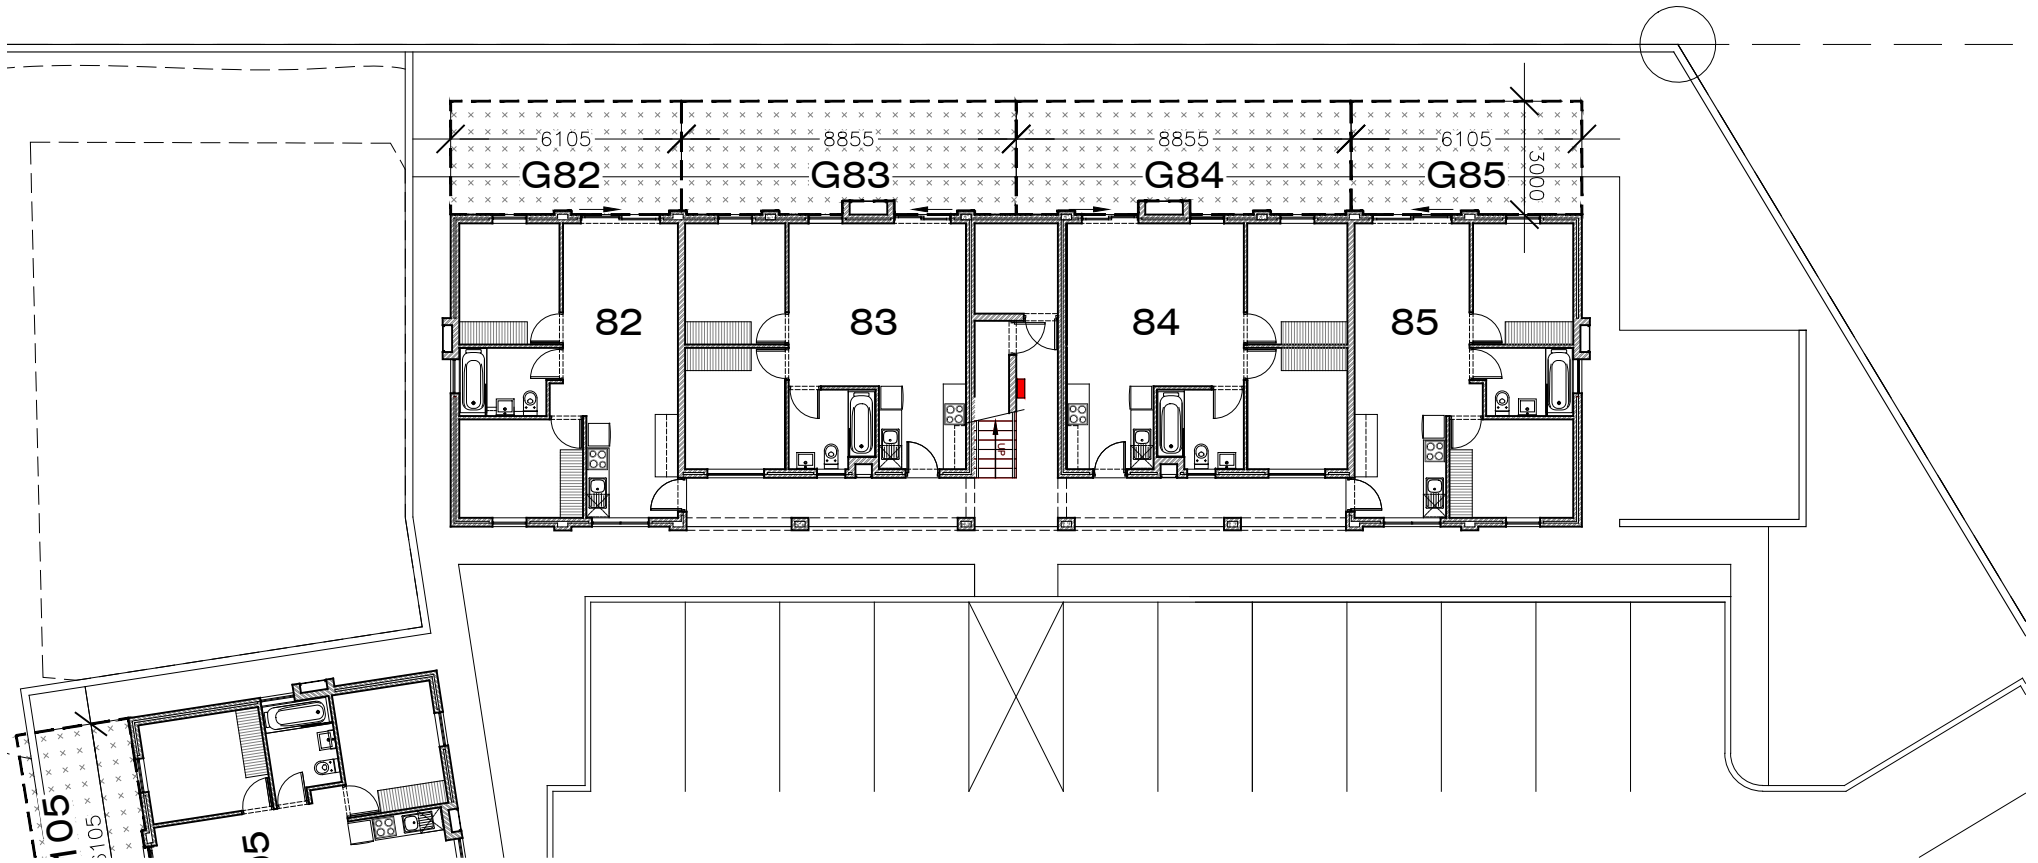

Ground Storey Exclusive Use Garden Areas: BUILDING 10 (BLOCK O) 1:200


NOTE:  
Building numbers correspond to building numbers  
indicated on Solaris Place S.G. No. D 383/2019

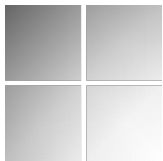

**HEINRICH WOLVAARDT**  
ARCHITECTS & INTERIOR DESIGN




**GREENFIELD**  
DEVELOPMENTS

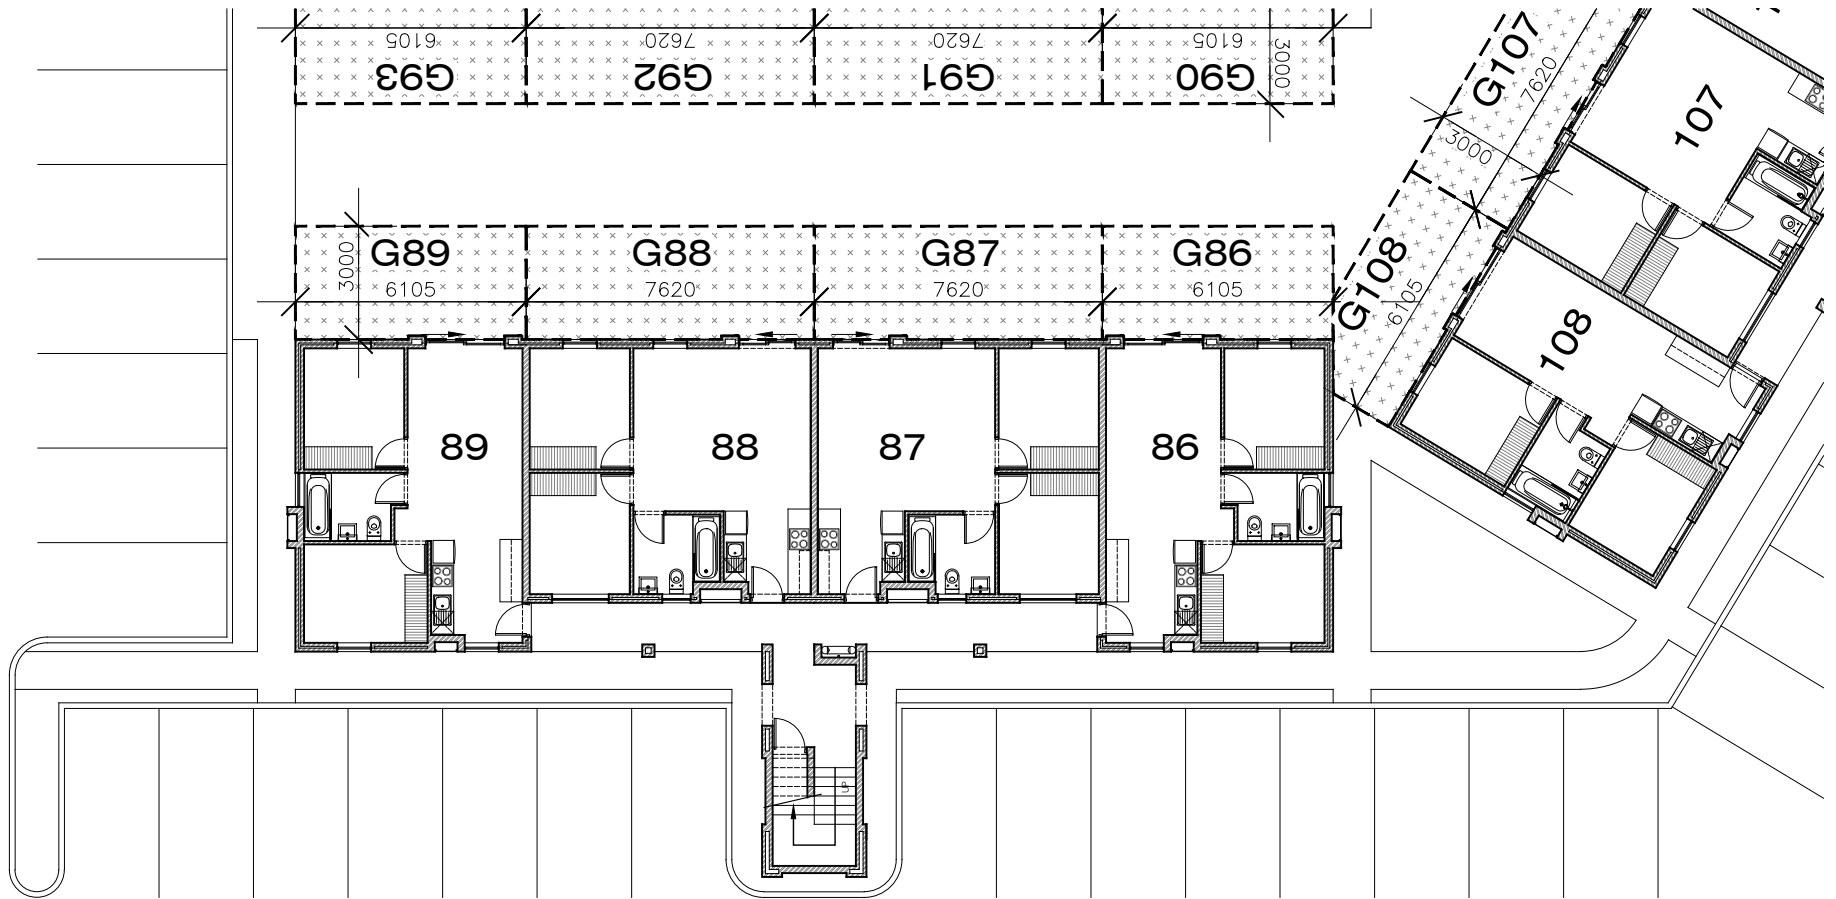


Ground Storey Exclusive Use Garden Areas: BUILDING 11 (BLOCK L) 1:200


NOTE:  
Building numbers correspond to building numbers  
indicated on Solaris Place S.G. No. D 383/2019

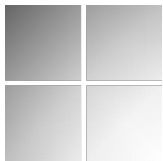

**HEINRICH WOLVAARDT**  
ARCHITECTS & INTERIOR DESIGN

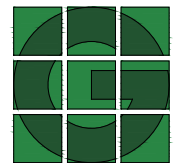


**GREENFIELD**  
DEVELOPMENTS

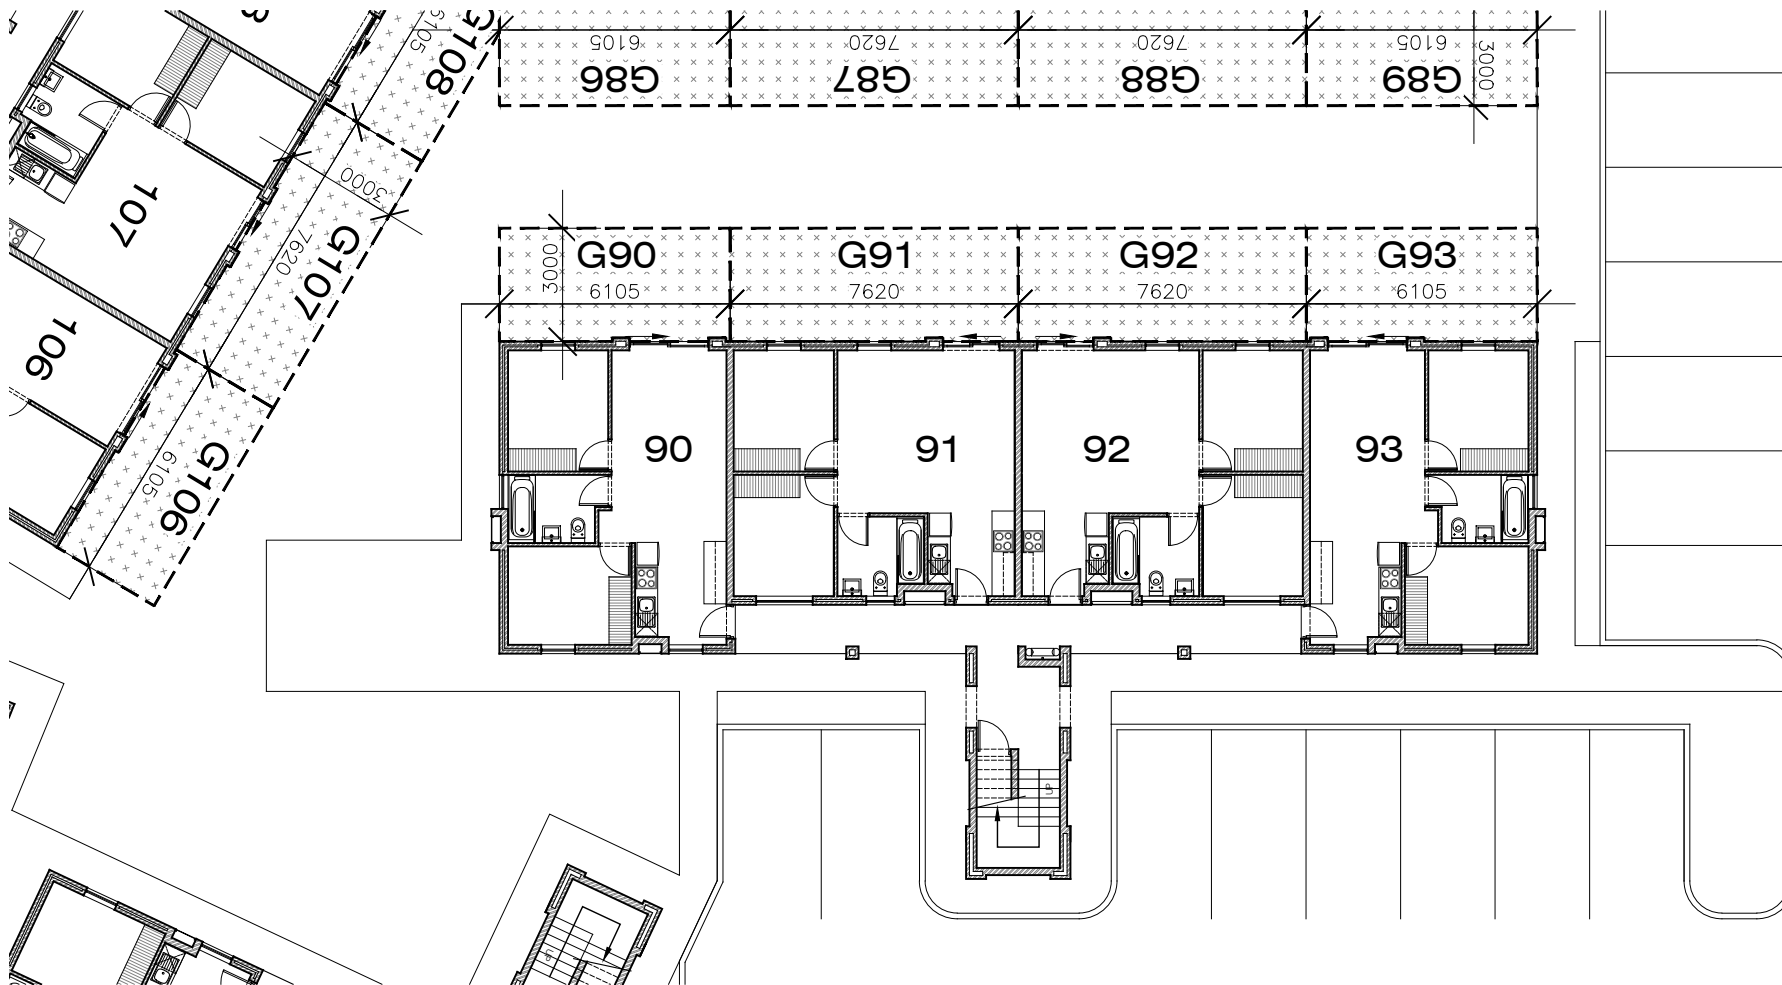

Ground Storey Exclusive Use Garden Areas: BUILDING 12 (BLOCK K) 1:200


NOTE:  
Building numbers correspond to building numbers  
indicated on Solaris Place S.G. No. D 383/2019

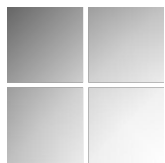

**HEINRICH WOLVAARDT**  
ARCHITECTS & INTERIOR DESIGN




**GREENFIELD**  
DEVELOPMENTS

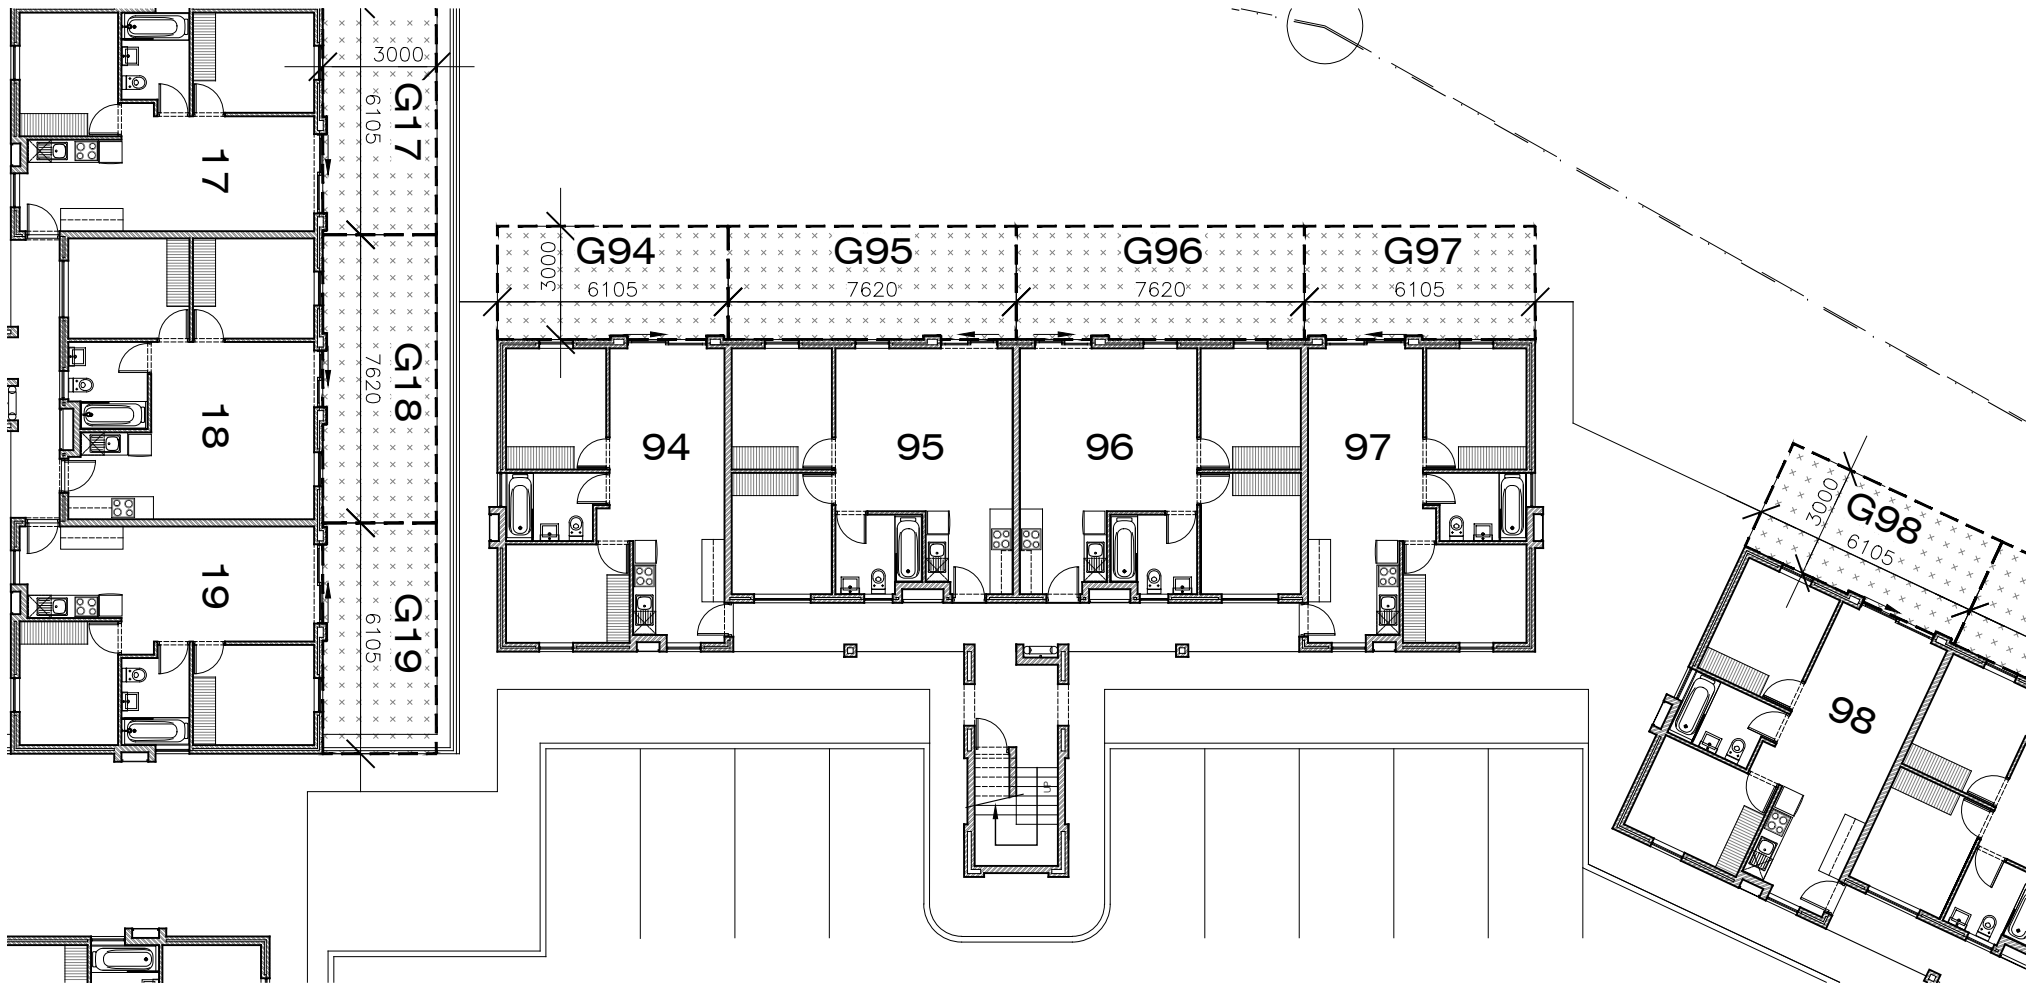

Ground Storey Exclusive Use Garden Areas: BUILDING 13 (BLOCK I) 1:200


NOTE:  
Building numbers correspond to building numbers indicated on Solaris Place S.G. No. D 383/2019

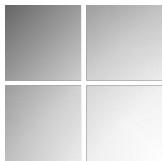

**HEINRICH WOLVAARDT**  
ARCHITECTS & INTERIOR DESIGN




**GREENFIELD**  
DEVELOPMENTS

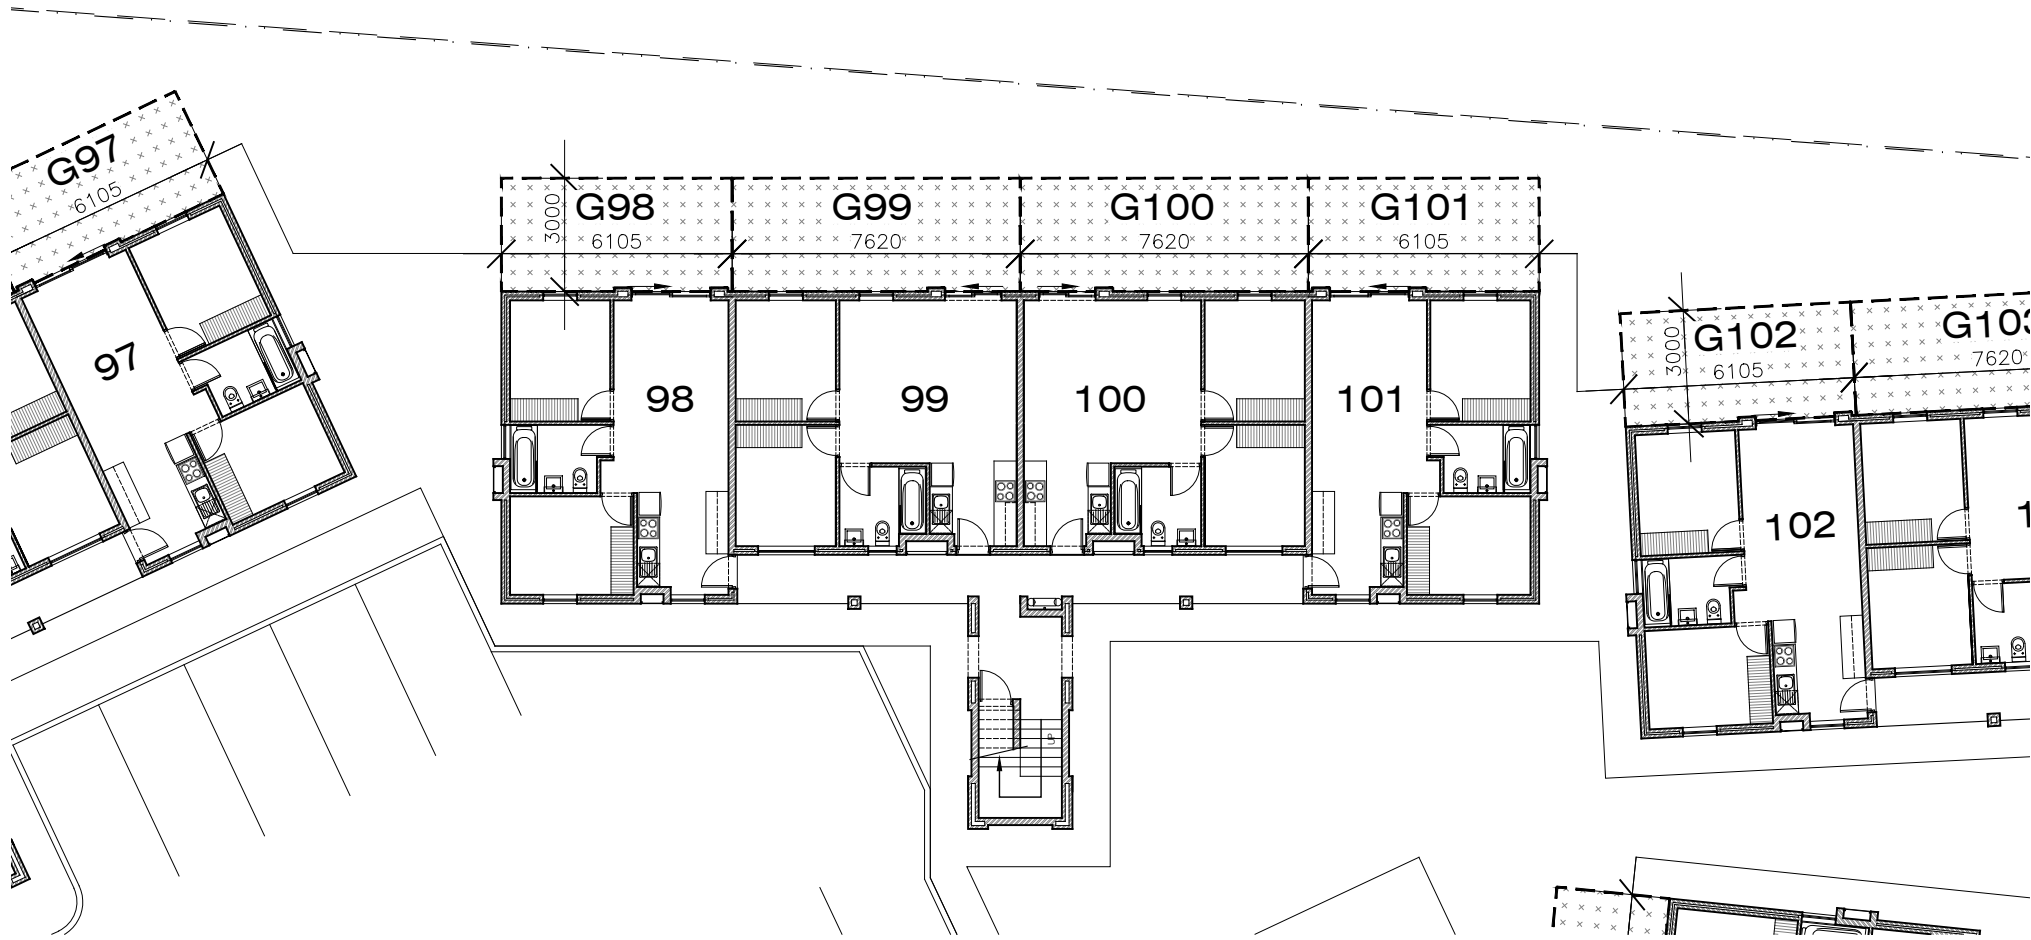


Ground Storey Exclusive Use Garden Areas: BUILDING 14 (BLOCK J) 1:200

NOTE:  
Building numbers correspond to building numbers indicated on Solaris Place S.G. No. D 383/2019

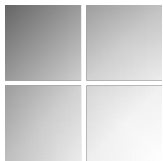


**HEINRICH WOLVAARDT**  
ARCHITECTS & INTERIOR DESIGN

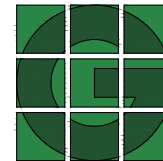


**GREENFIELD**  
DEVELOPMENTS



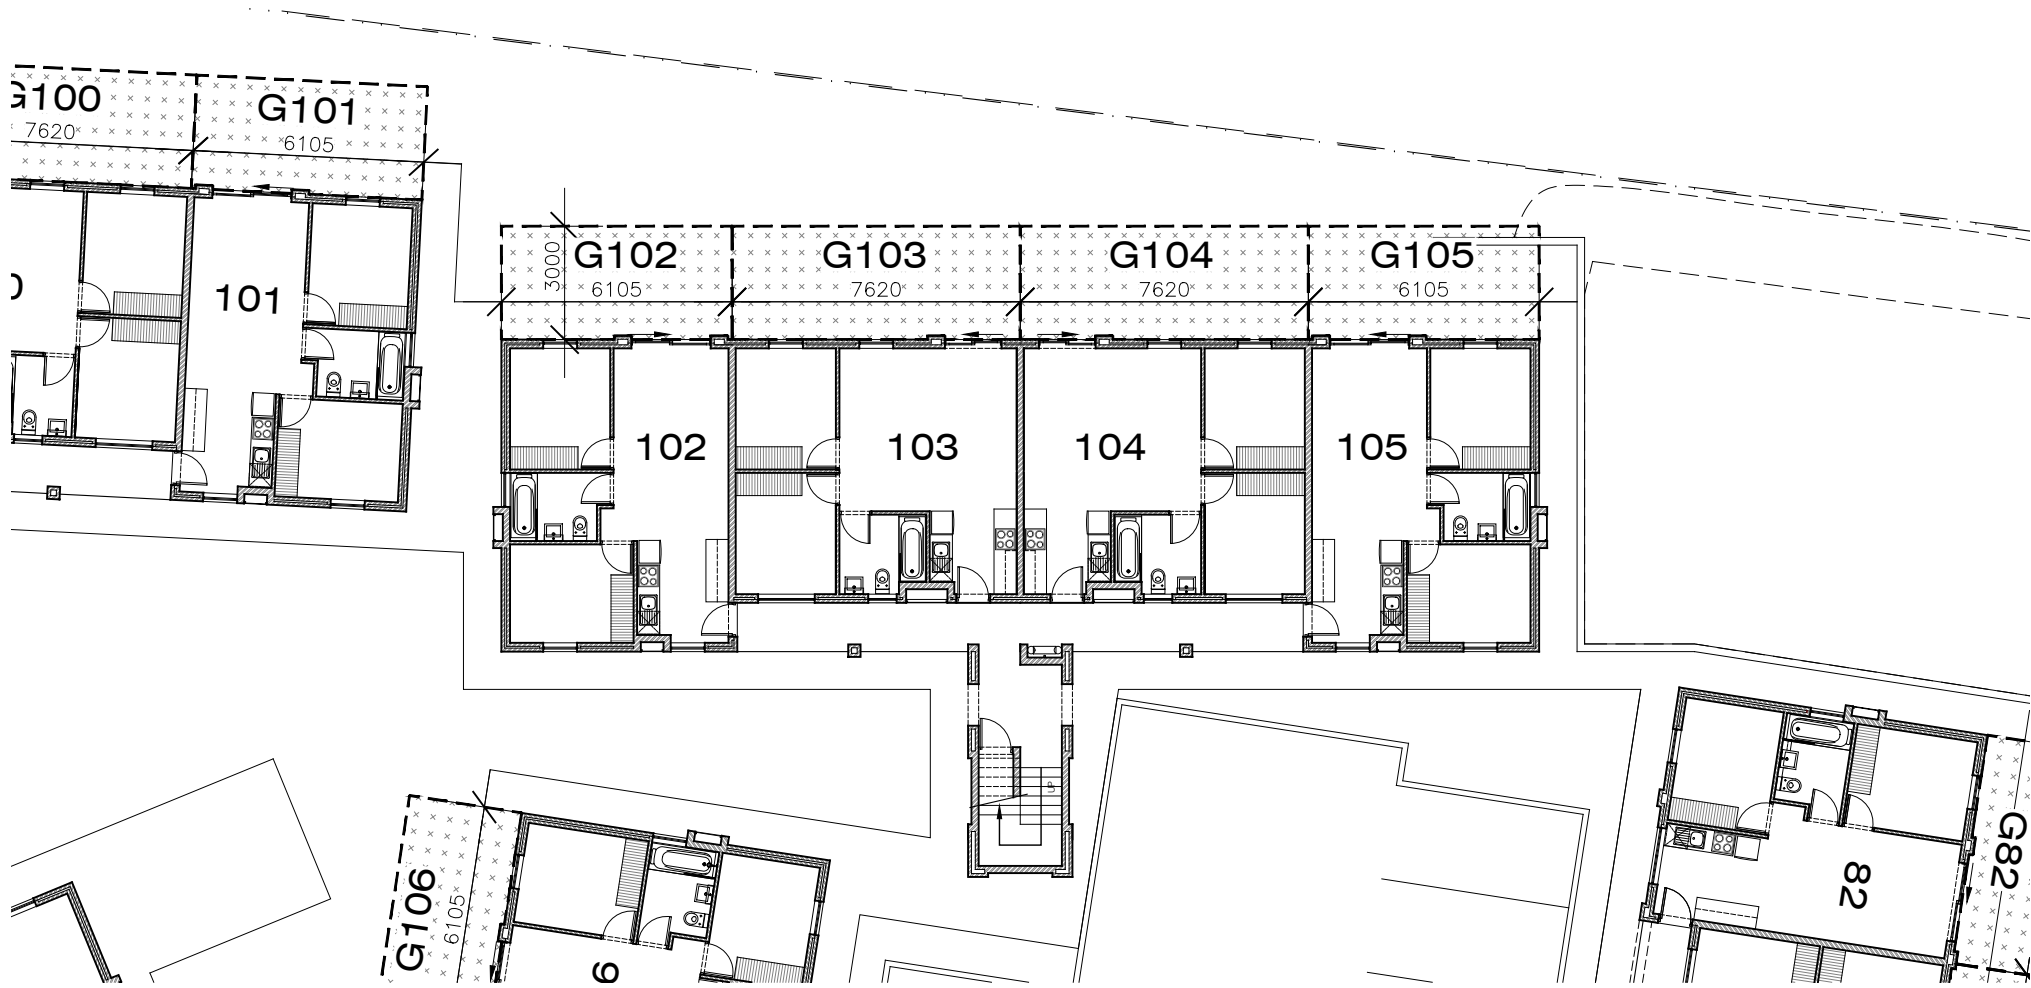


Ground Storey Exclusive Use Garden Areas: BUILDING 15 (BLOCK N) 1:200


NOTE:  
Building numbers correspond to building numbers indicated on Solaris Place S.G. No. D 383/2019

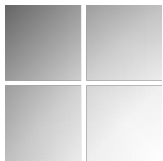

**HEINRICH WOLVAARDT**  
ARCHITECTS & INTERIOR DESIGN

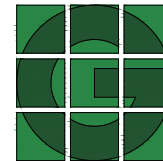


**GREENFIELD**  
DEVELOPMENTS

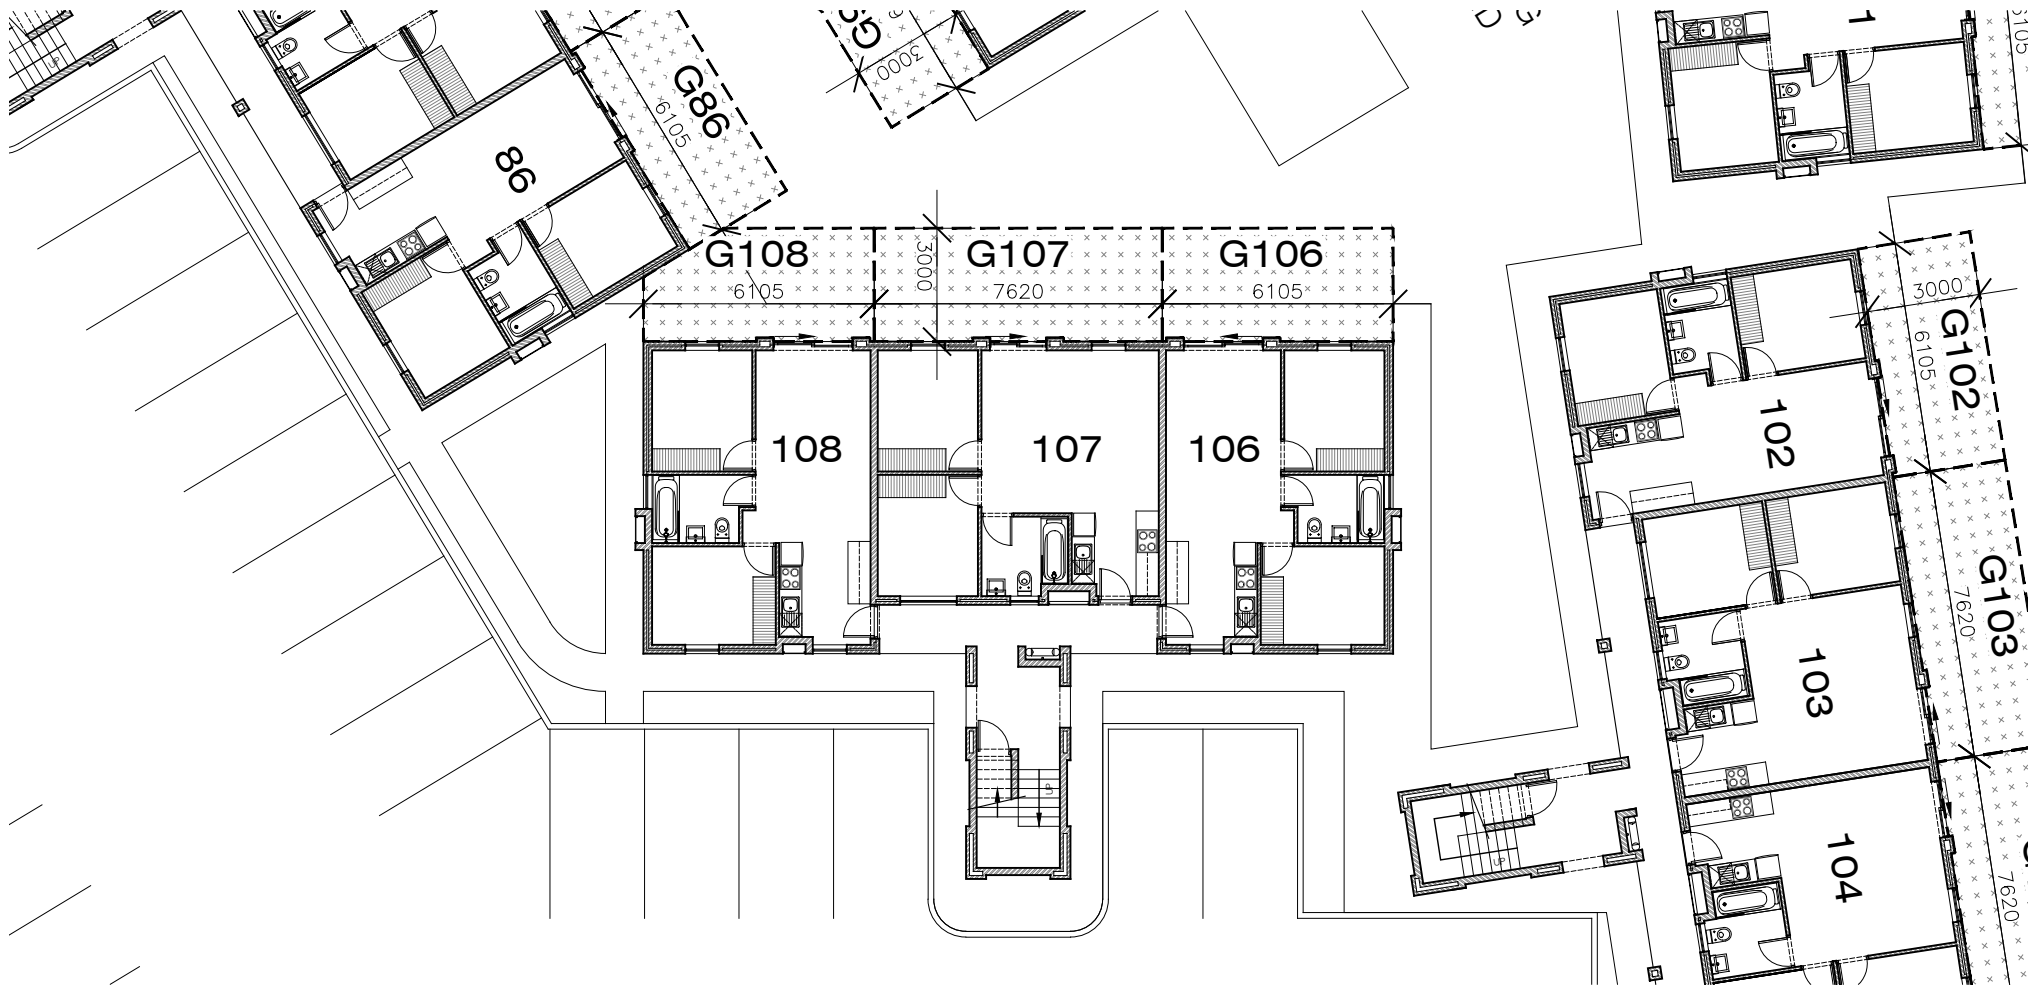

Ground Storey Exclusive Use Garden Areas: BUILDING 16 (BLOCK M) 1:200

NOTE:  
Building numbers correspond to building numbers indicated on Solaris Place S.G. No. D 383/2019

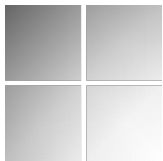

**HEINRICH WOLVAARDT**  
ARCHITECTS & INTERIOR DESIGN



**GREENFIELD**  
DEVELOPMENTS