


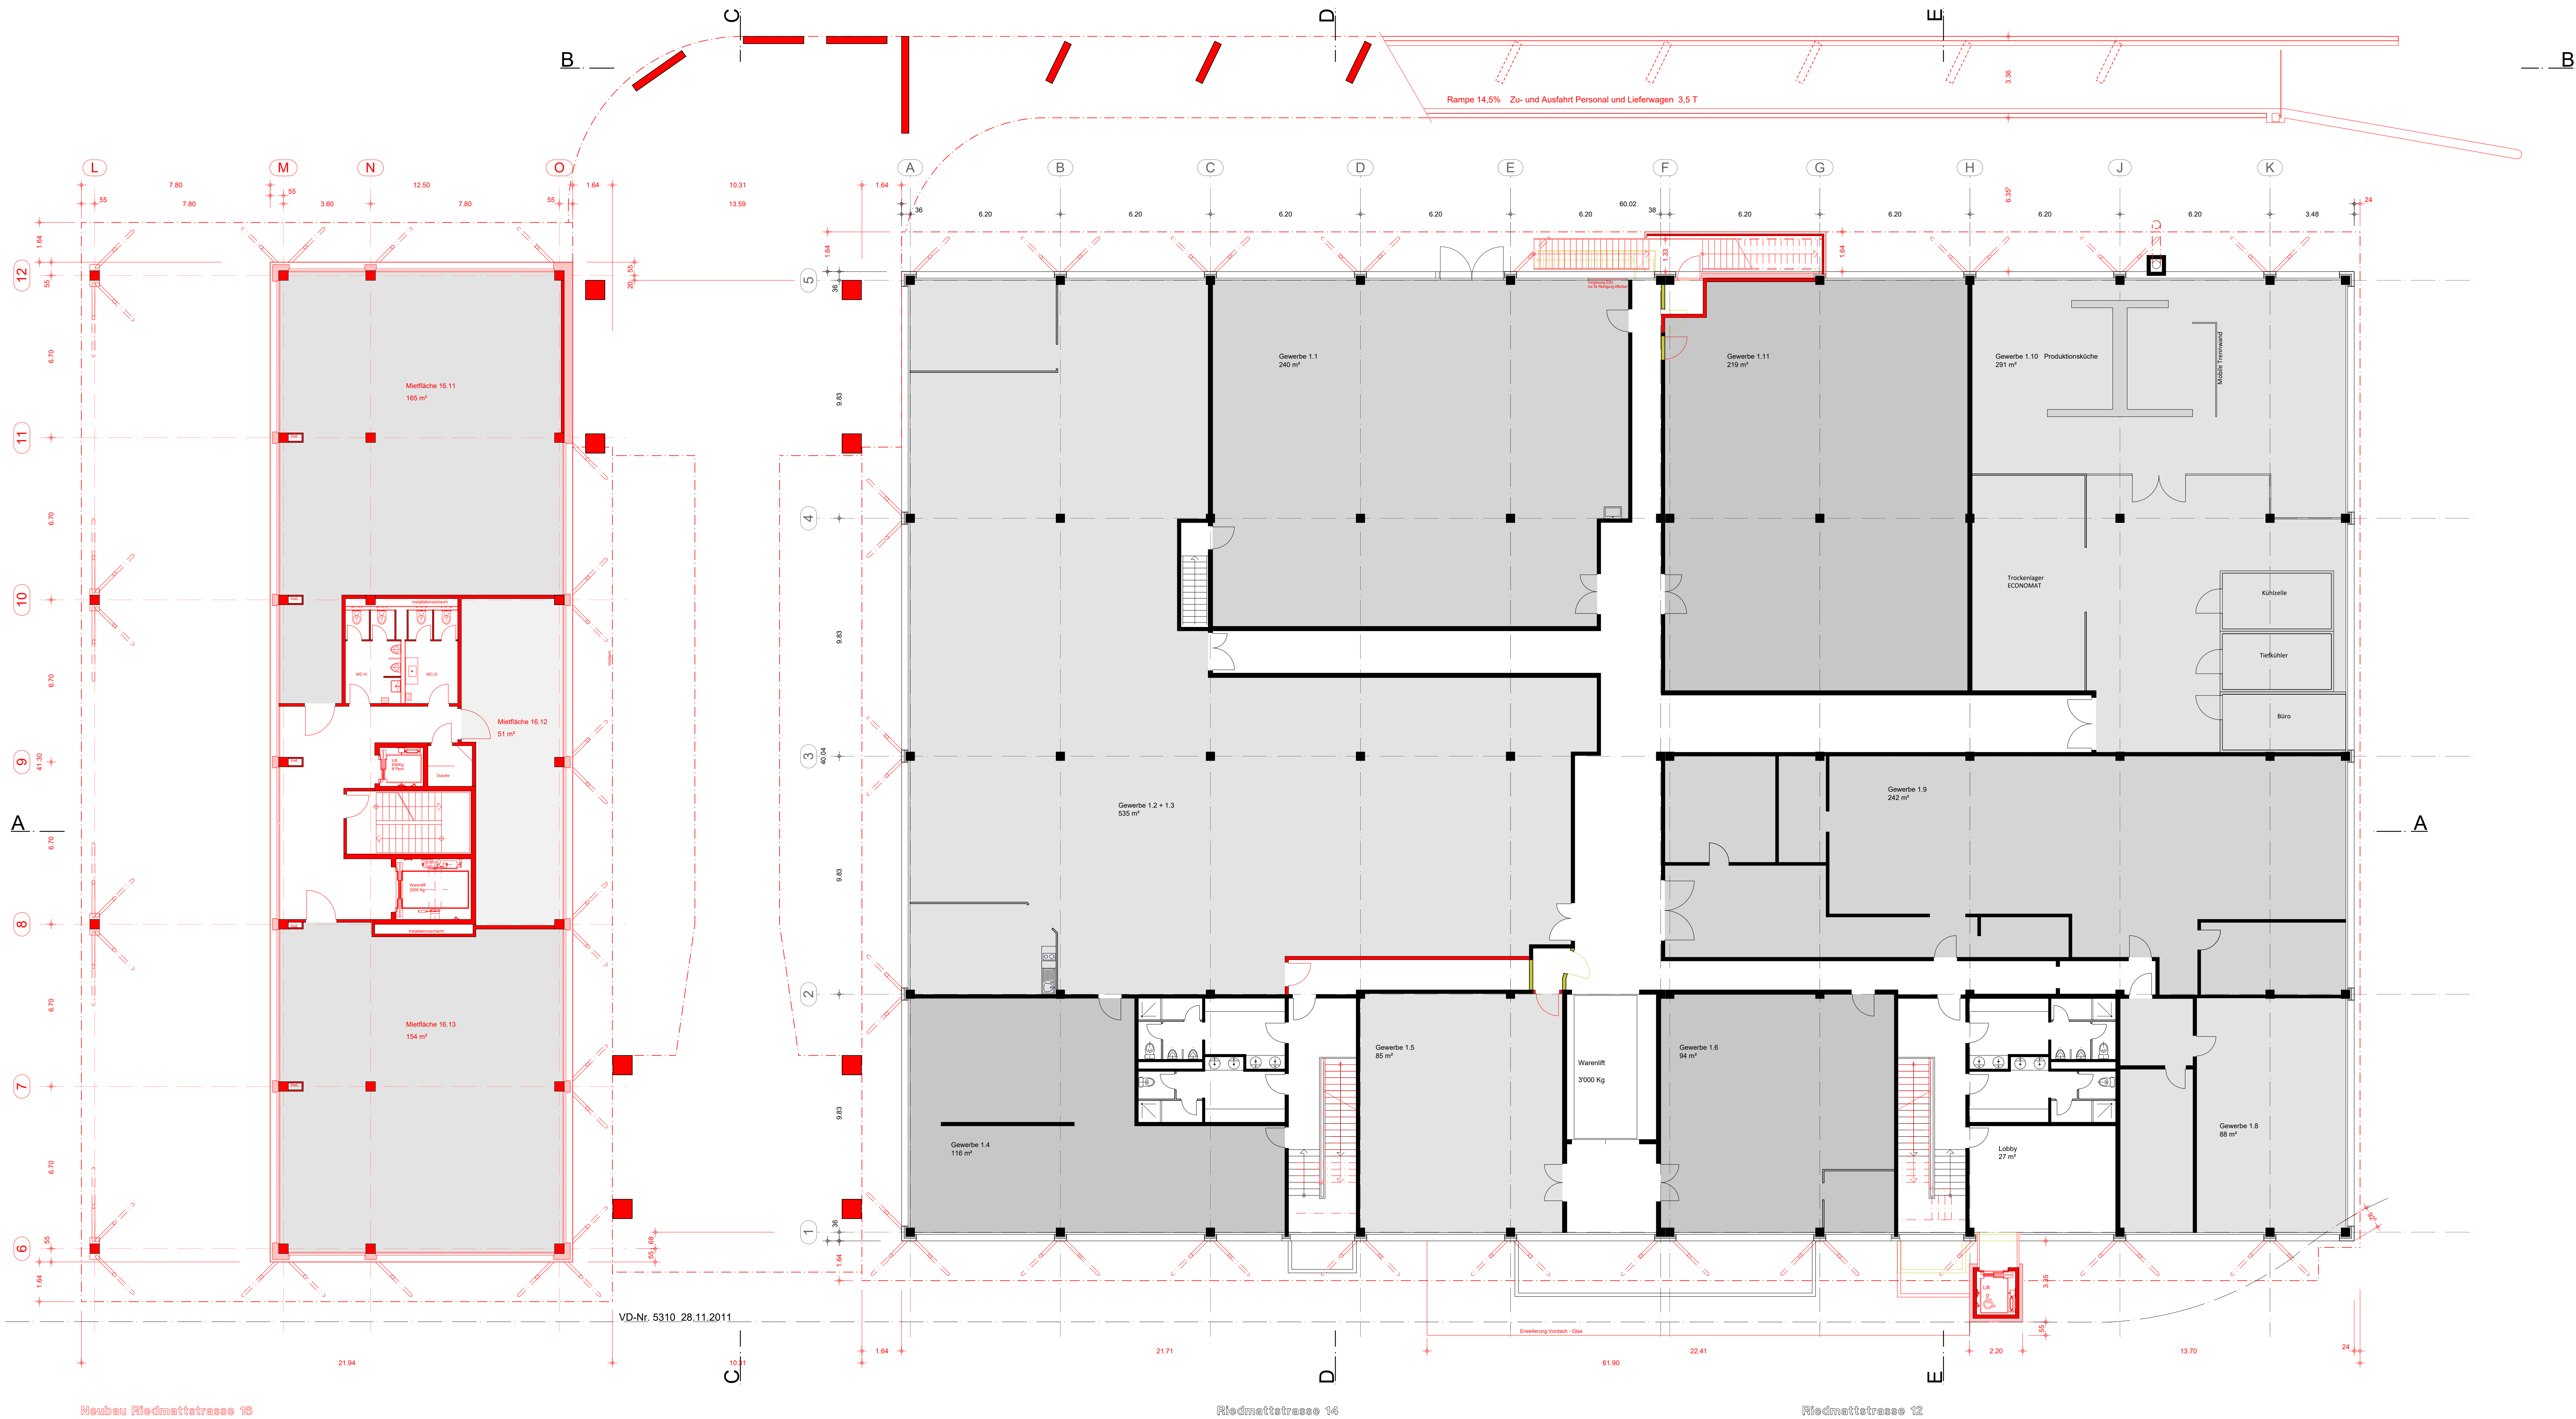

VD-Nr: 5310 28.11.2011

Neubau Riedmattstrasse 16

Riedmattstrasse 14

Riedmattstrasse 12