


02 FOTO AÉREA GOOGLE EARTH SEM ESCALA

QUADRO DE ÁREAS	
LOTE	ÁREA m ²
01	201,29
02	189,64
03	182,68
04	171,81
05	160,95
06	150,09
07	139,22
08	194,99
09	179,82
10	164,54
11	164,54
12	164,54
13	164,54
14	164,54
15	164,96
16	177,22
17	314,69
18	249,17
19	168,05
20	168,72
21	169,64
22	181,70
23	176,88
24	150,90
25	149,74
26	151,83
27	157,75
28	264,90
29	180,95
30	228,31
31	179,14
LOTES	5627,74

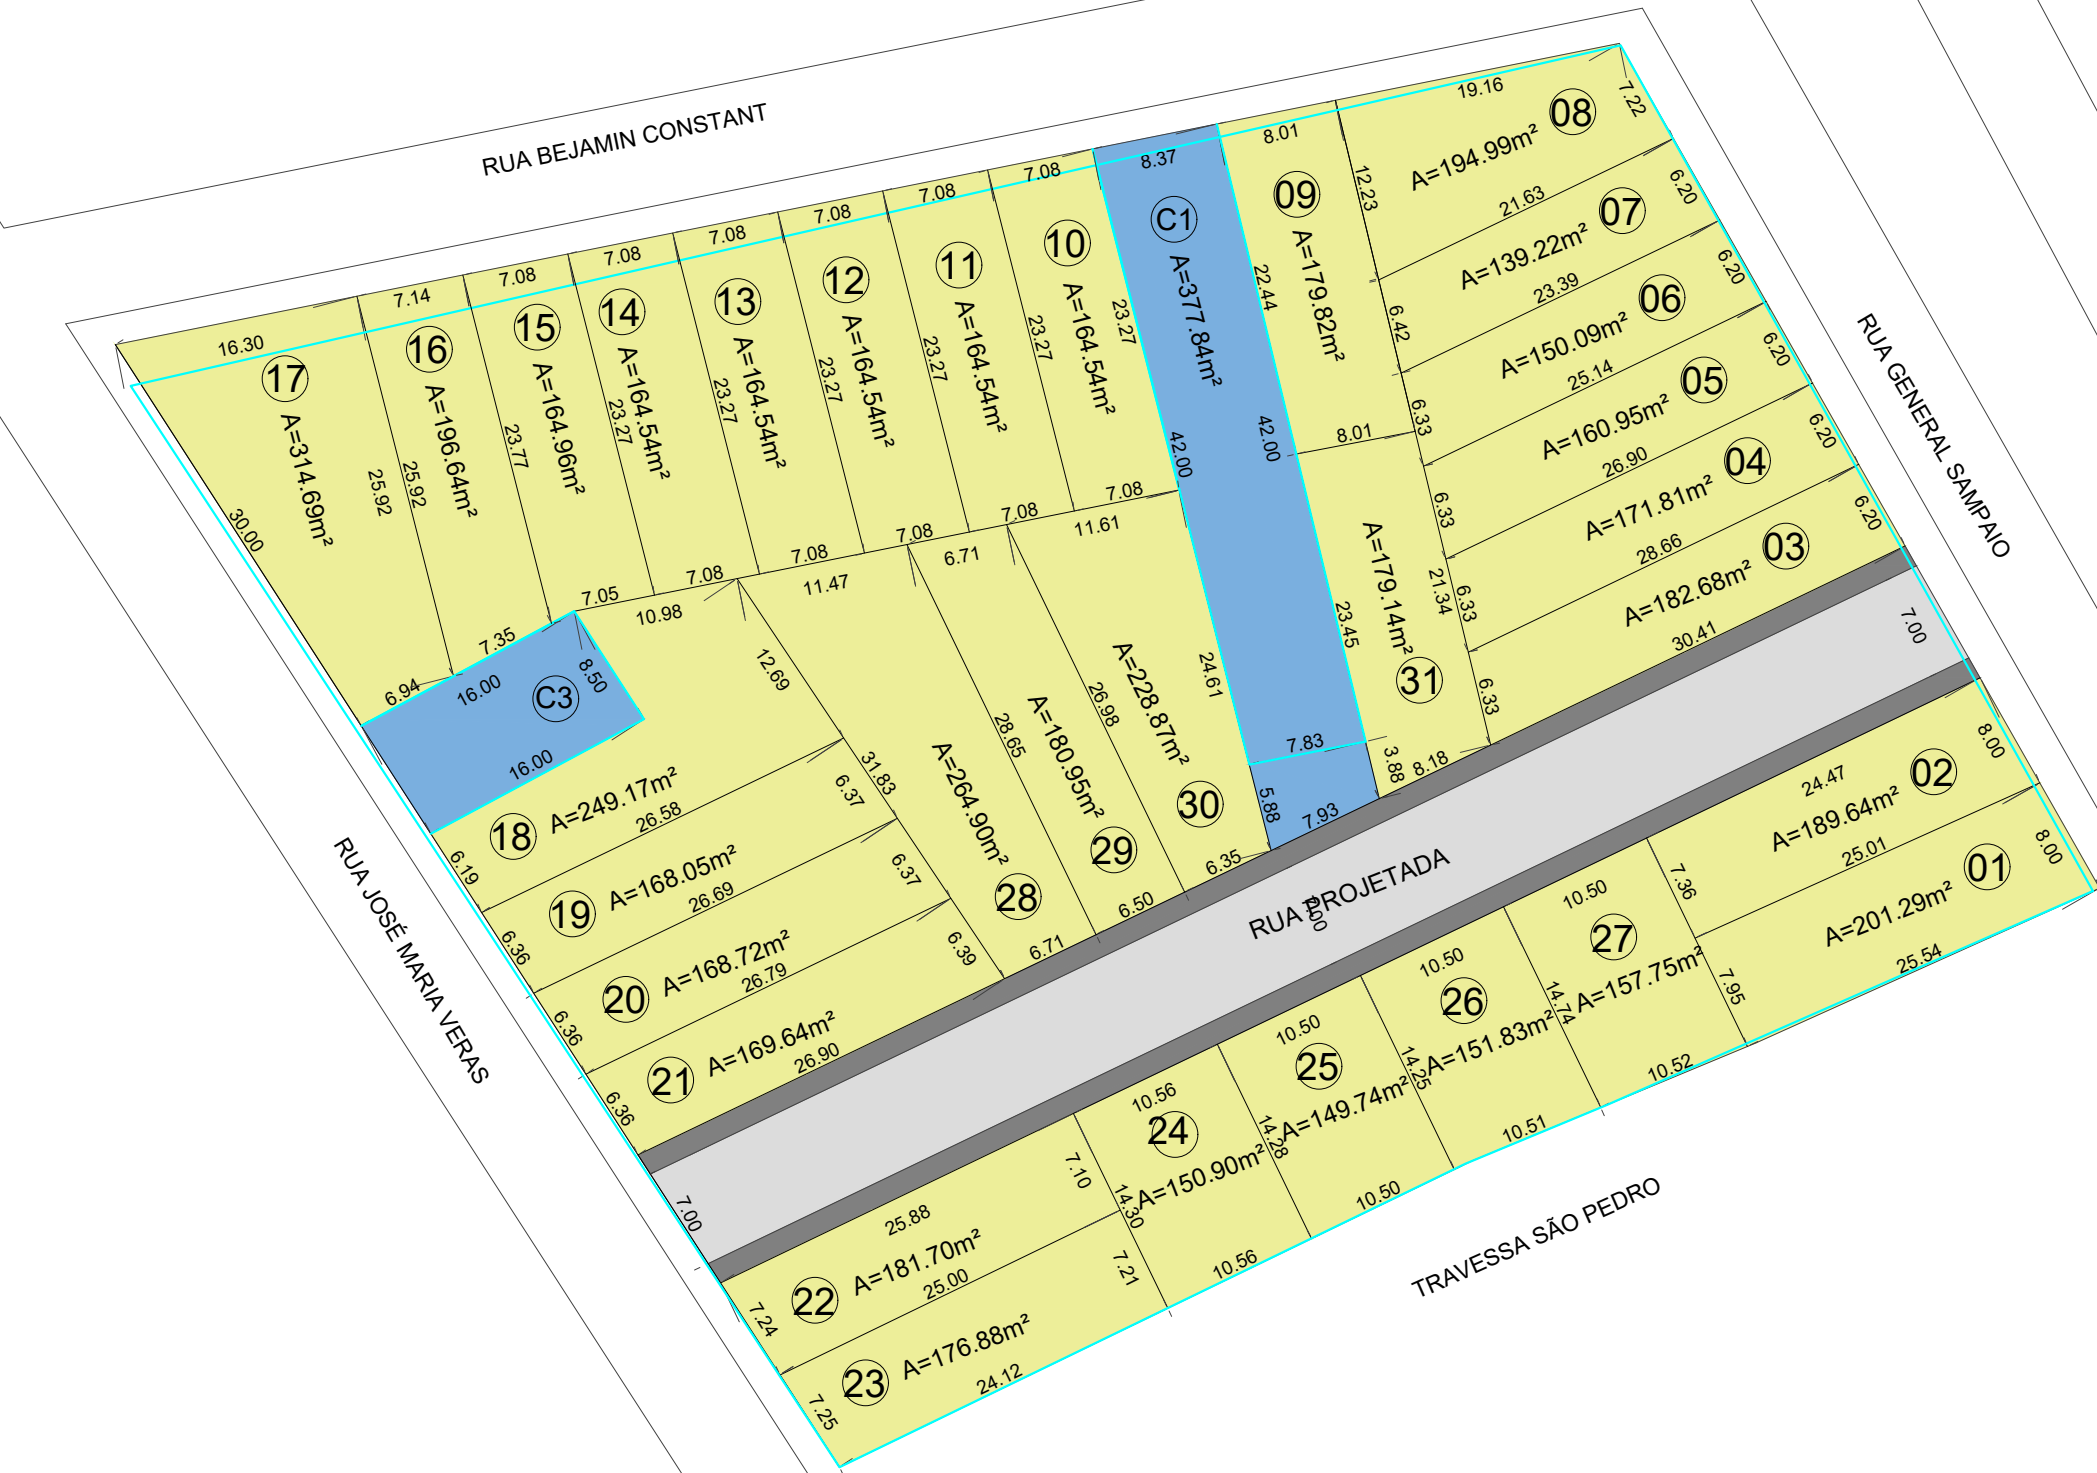

01 PLANTA GERAL ESCALA: 1/500



MONÇÃO
ARQUITETURA & ENGENHARIA



LEVANTAMENTO TOPOGRÁFICO GEORREFERENCIADO			
CONTRATANTE:		EDSON FILHO CONSTRUTORA	
		01/01	
ENDEREÇO DO IMÓVEL:			
AV. GENERAL SAMPAIO			
DATA	ESCALA	DESENHO	ÁREA DE LOTE
05/11/2024	INDICADA	MYRLA AGUIAR	5.360,49m ²