


Rev	Modification Content	Date	Validate
A	the First Edition	2007-06-26	Cindy

ROHS

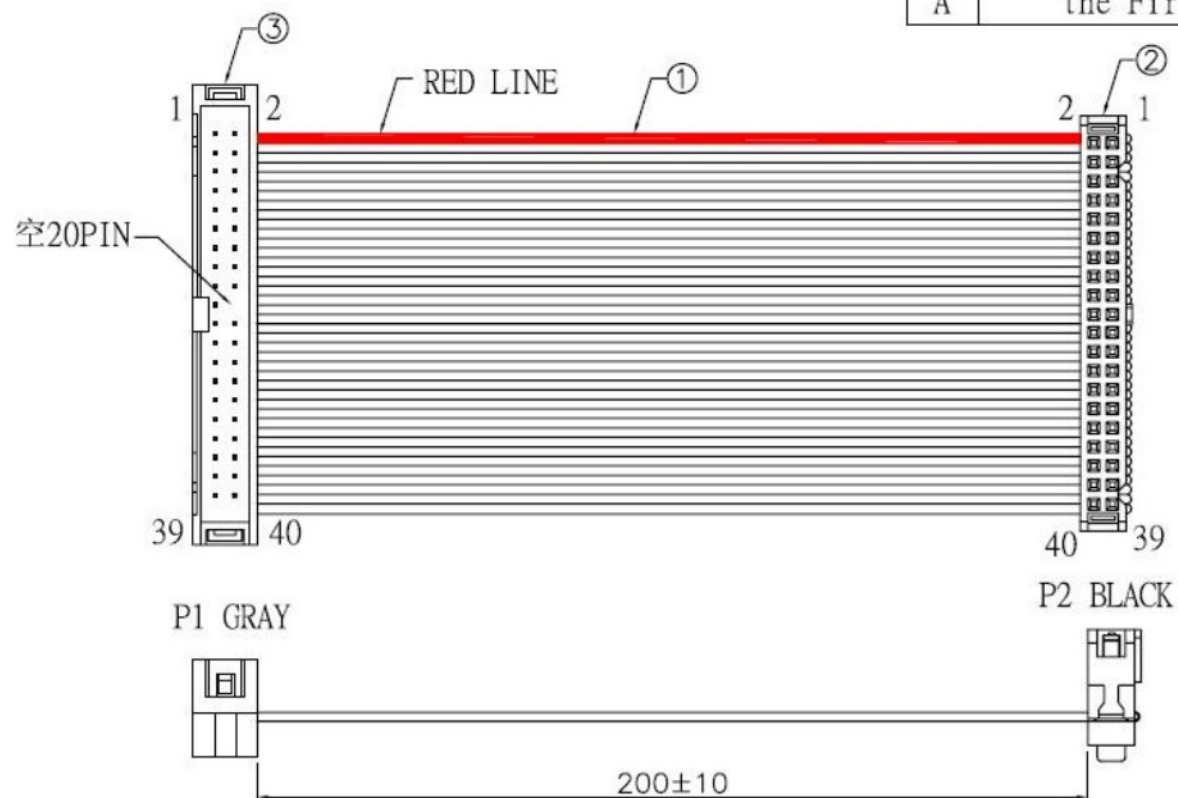

側嘜嘜頭:

ITEM: HJ-141-CD71
QTY: PCS
NW: KGS
GW: KGS
SIZE: 46*30*23CM

Pin Assignment:

P1	P2
1	1
2	2
3	3
.	.
.	.
.	.
37	37
38	38
39	39
40	40

3	Connector	灰色簡易牛角2.54 40P 空第20PIN	1 set
2	Connector	IDC2.54 有凸點,無塞三件式黑色	1 set
1	Cable	UL2651 28AWG*40C PH1.27MM GRAY PVC FLAT CABLE,RED LINE,L=210mm	1 pcs
NO.	P/N	DESCRIPTION	QTY

P/N	FC40P/簡易牛角 20CM			
Item	HJ-141-CD71			
Drawn By	Cindy	Customer NO.	CD71	N
Audited By			Unit : mm	
Date	2007-06-26	Rev. : 1.00	ME	