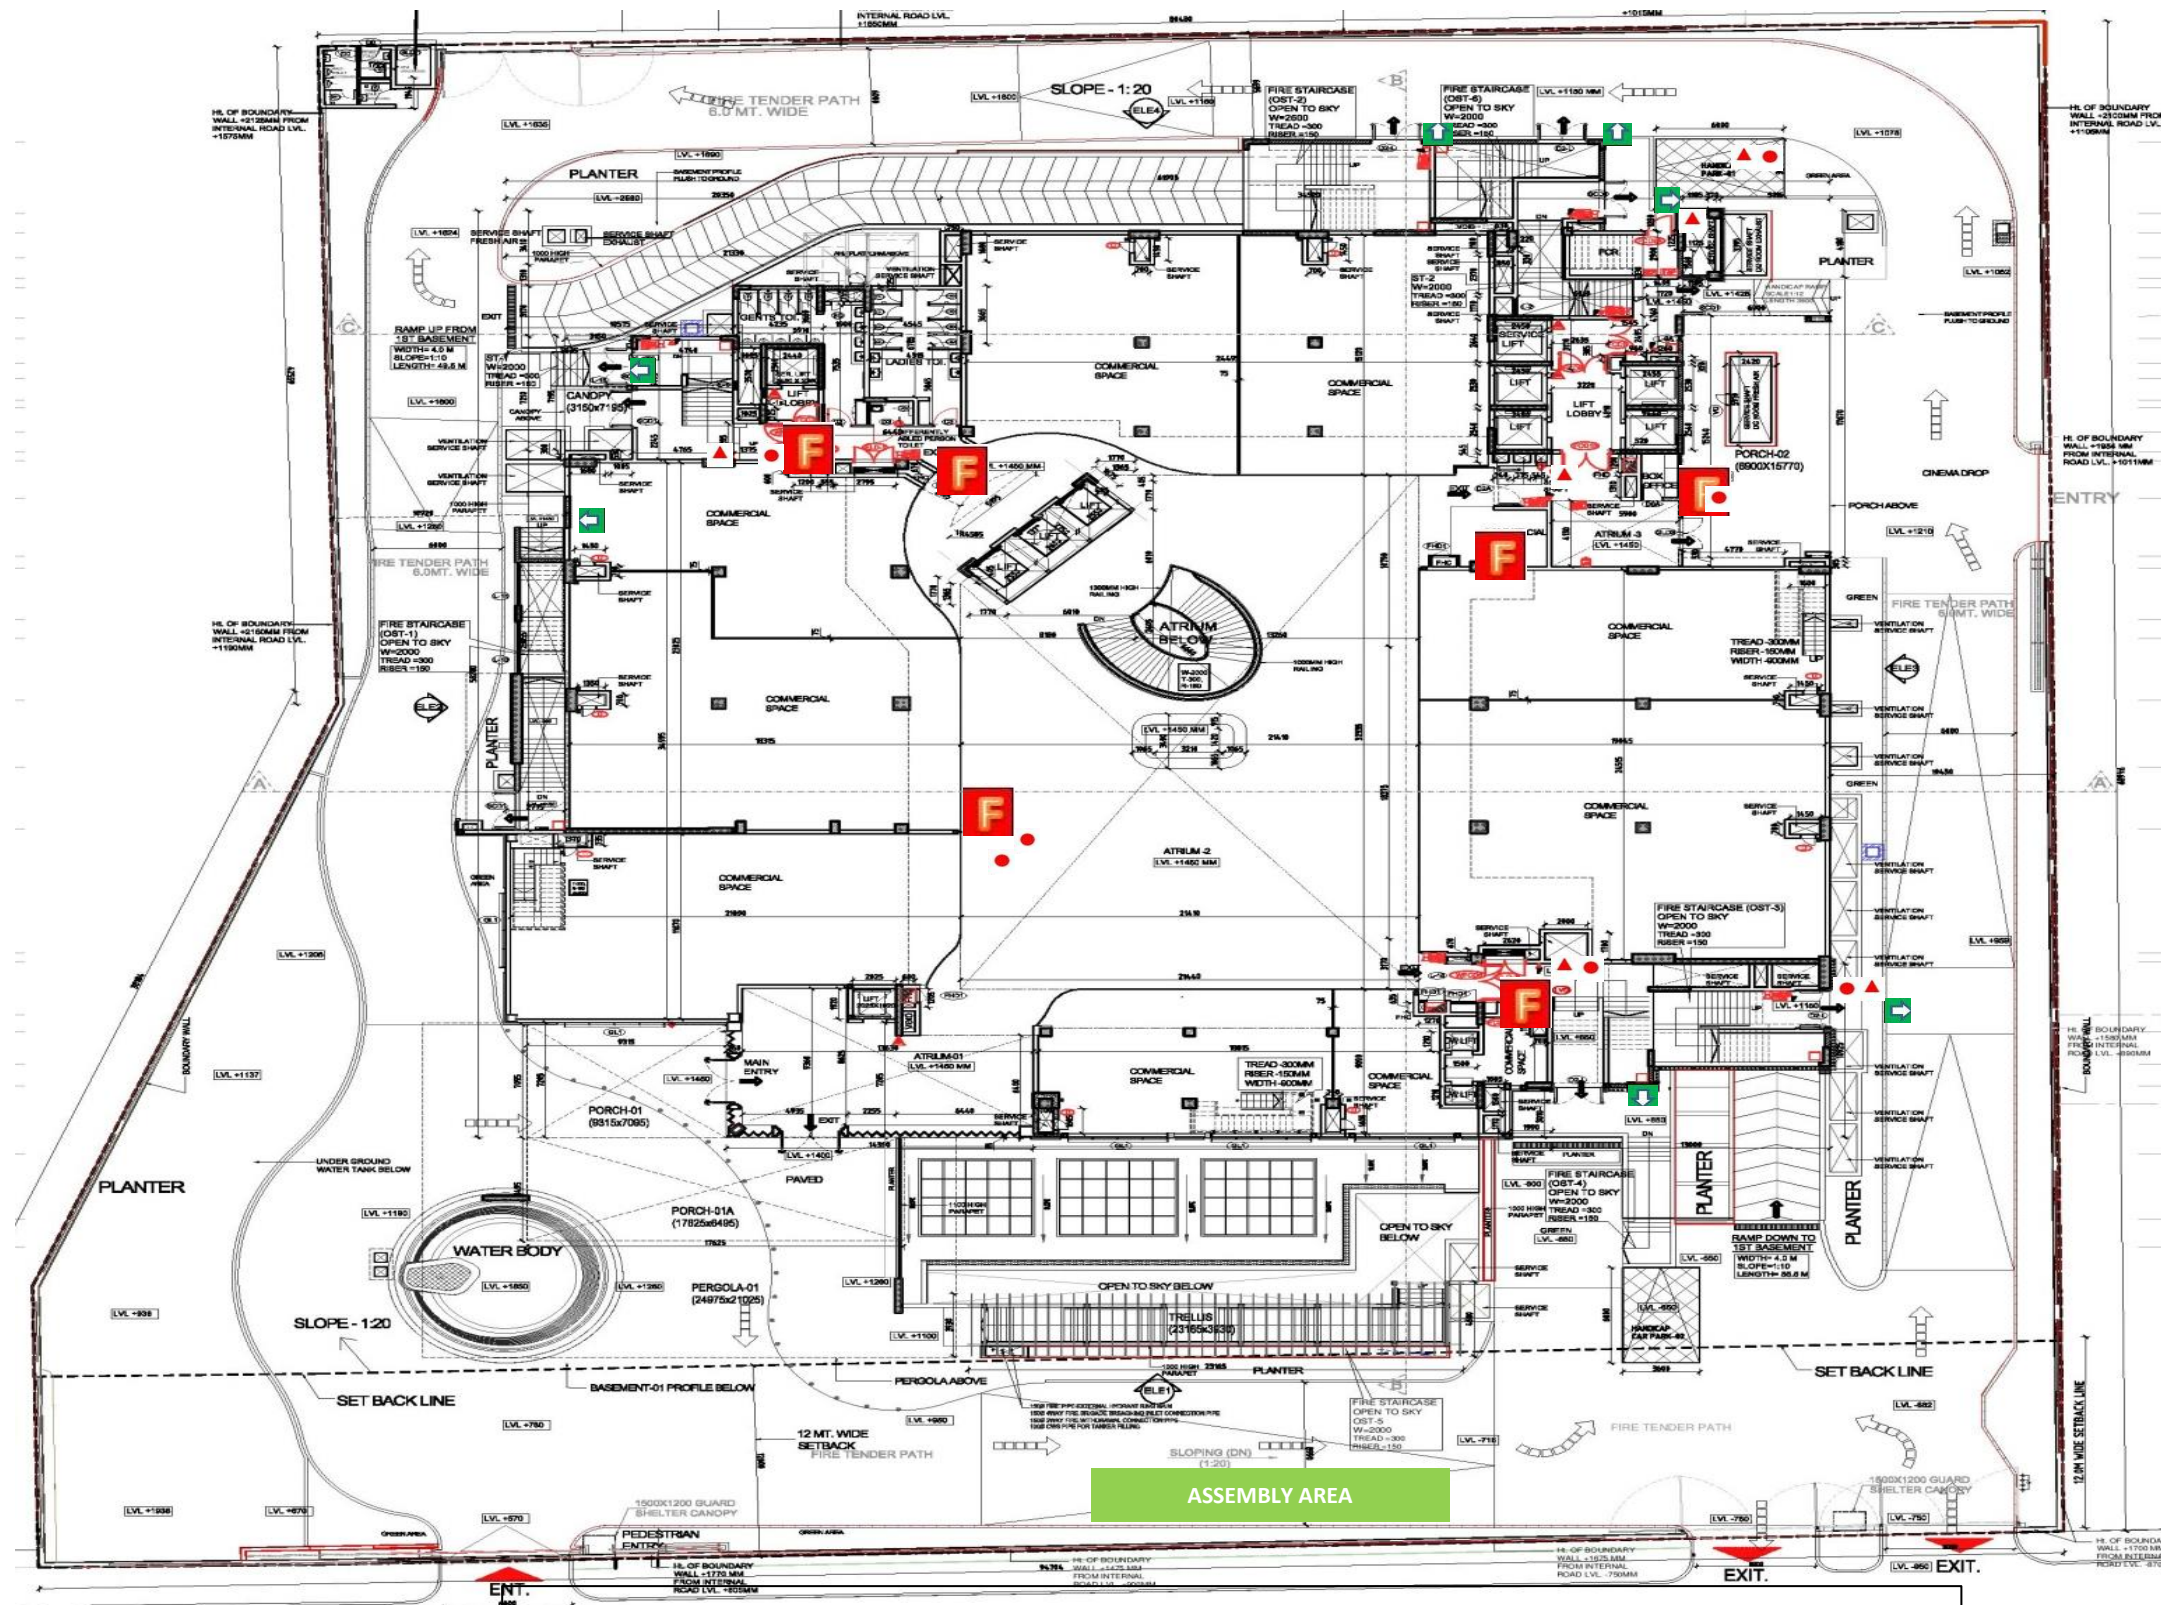
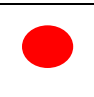

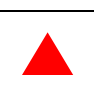



# EMERGENCY/FIRE EVACUATION PLAN

## GROUND FLOOR



### LEGEND

-  Fire Extinguisher
-  Fire Hydrant
-  Manual Call Point
-  Exit Point

**IN CASE OF FIRE DO NOT USE LIFT, USE STAIRCASE**  
 Emergency contact number-+919560289584