



FRONT SIDE VIEW

RIGHT SIDE VIEW

REAR SIDE VIEW

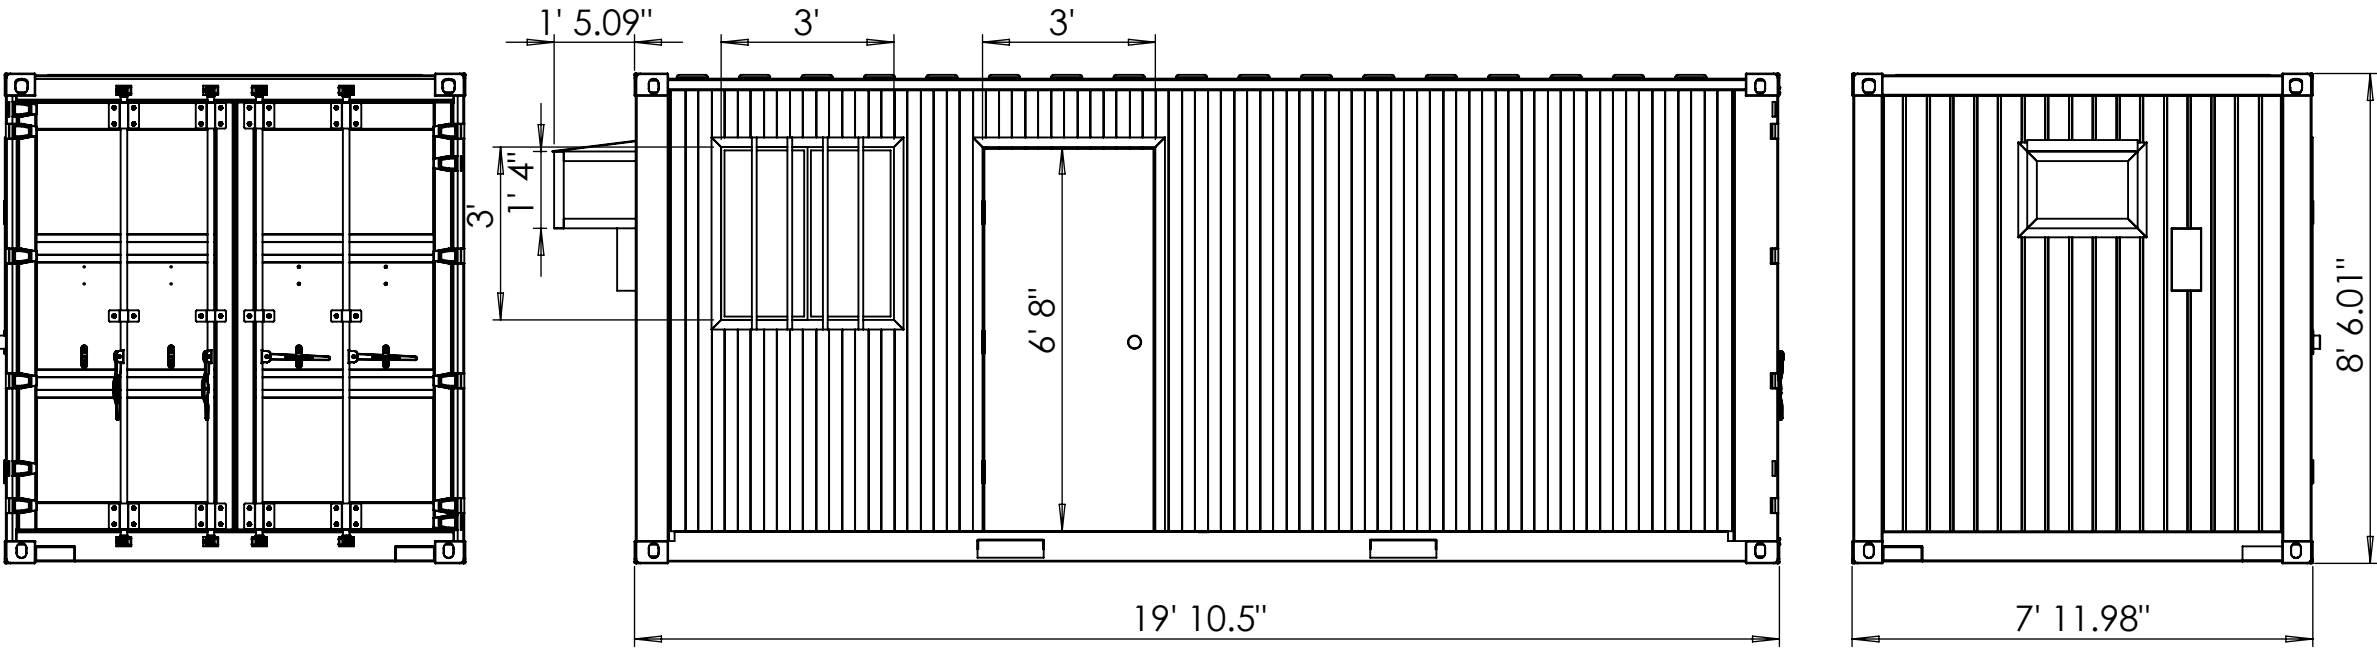

ELECTRIC PLAN

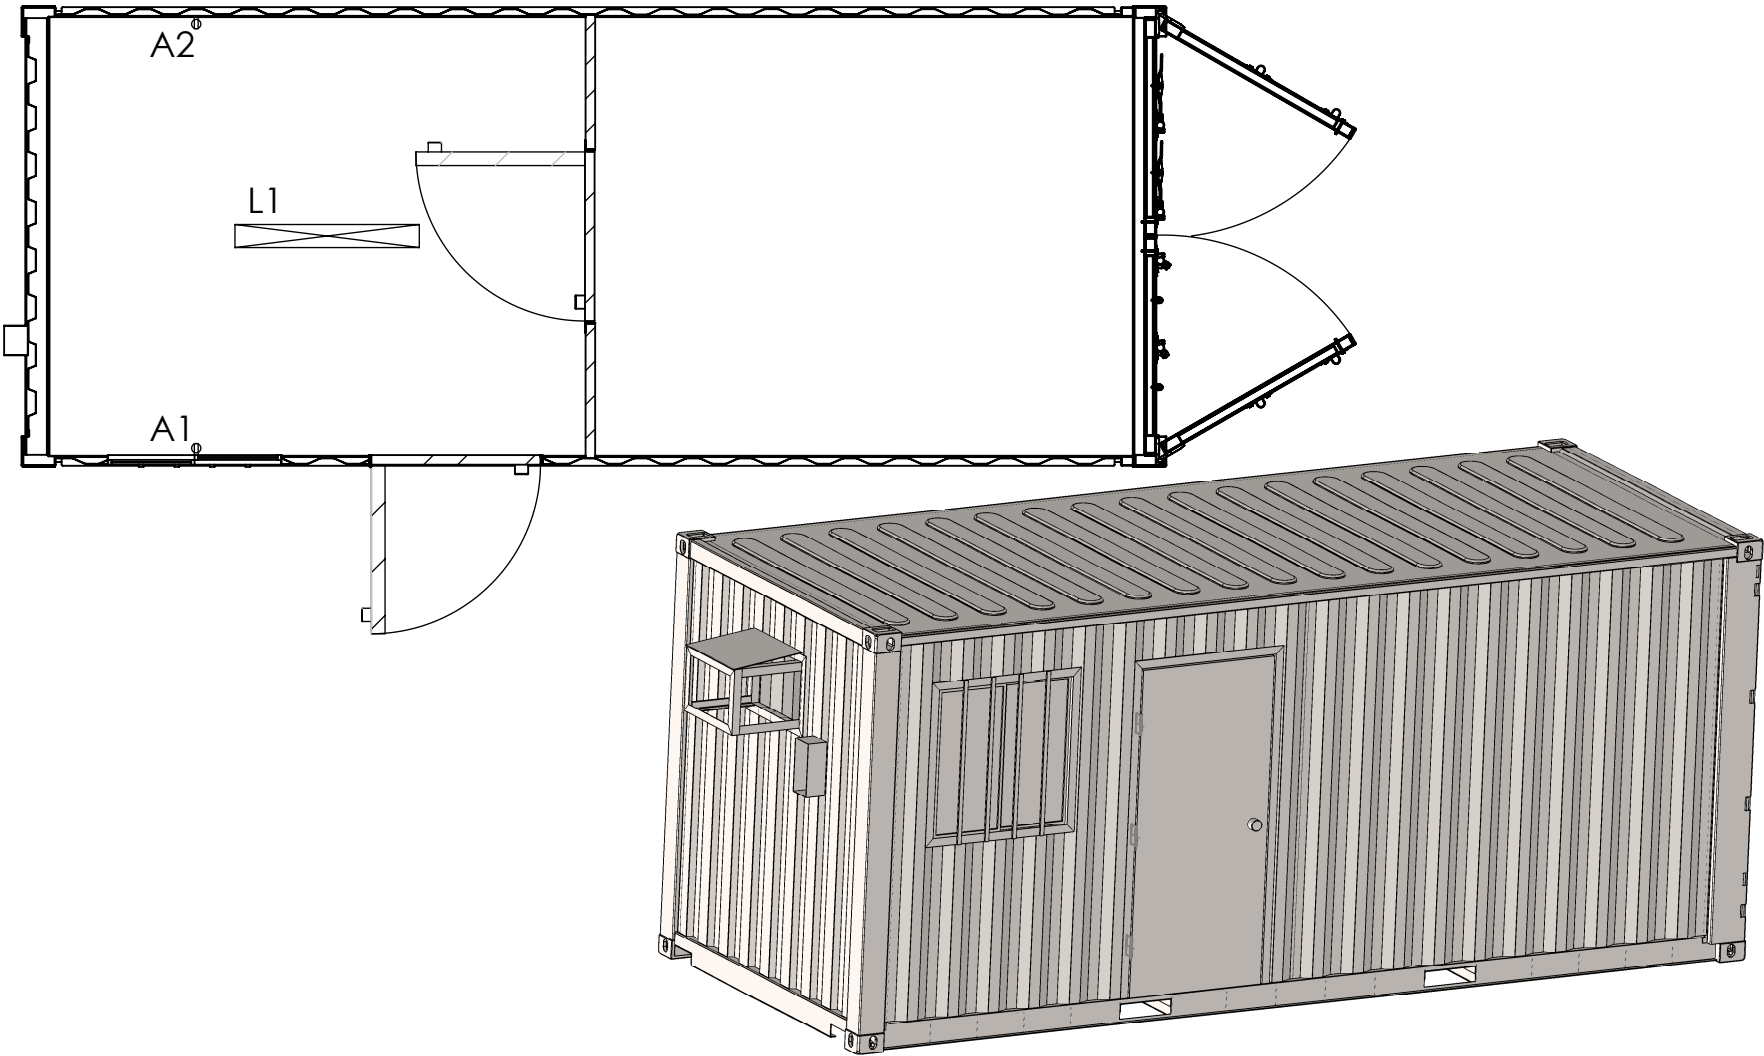

THIS DRAWING AND THE INFORMATION HEREIN CONTAINED ARE THE PROPERTY OF "CONEXWEST" WHICH HAS FURNISHED THEM IN CONFIDENCE UPON THE UNDERSTANDING AND CONDITIONS ALL PERSONS, FIRMS OR CORPORATIONS RECEIVING THEM BE DEEMED TO HAVE AGREED TO MAKE NO COPY, DUPLICATION, DISCLOSURE OR USE WHATSOEVER OF ALL OR ANY PART THEREOF EXCEPT AS EXPRESSLY AUTHORIZED IN WRITING BY "CONEXWEST"

Conexwest
855-878-5233
800 Avenue H, San Francisco CA 94130
sales@conexwest.com

GENERAL NOTES

- 1. IF YOU HAVE QUESTIONS - ASK!
- 2. DO NOT SCALE DRAWING.
- 3. REMOVE ALL SHARP CORNERS
- 4. REMOVE ALL WELD SPLATTER
- 5. MATERIAL IS LISTED
- 6. QUANTITY IS LISTED

5		
4		
3		
2		
1		

REV#	DATE	DESCRIPTION
------	------	-------------



PRODUCT	20' OFFICE CONTAINER
---------	----------------------

TITLE	20' OFFICE
-------	------------

SKU	
-----	--

DATE 1.10.19	SCALE: NOT TO SCALE
--------------	---------------------

DRAWN BY M.S	CHECKED BY M.H
--------------	----------------