


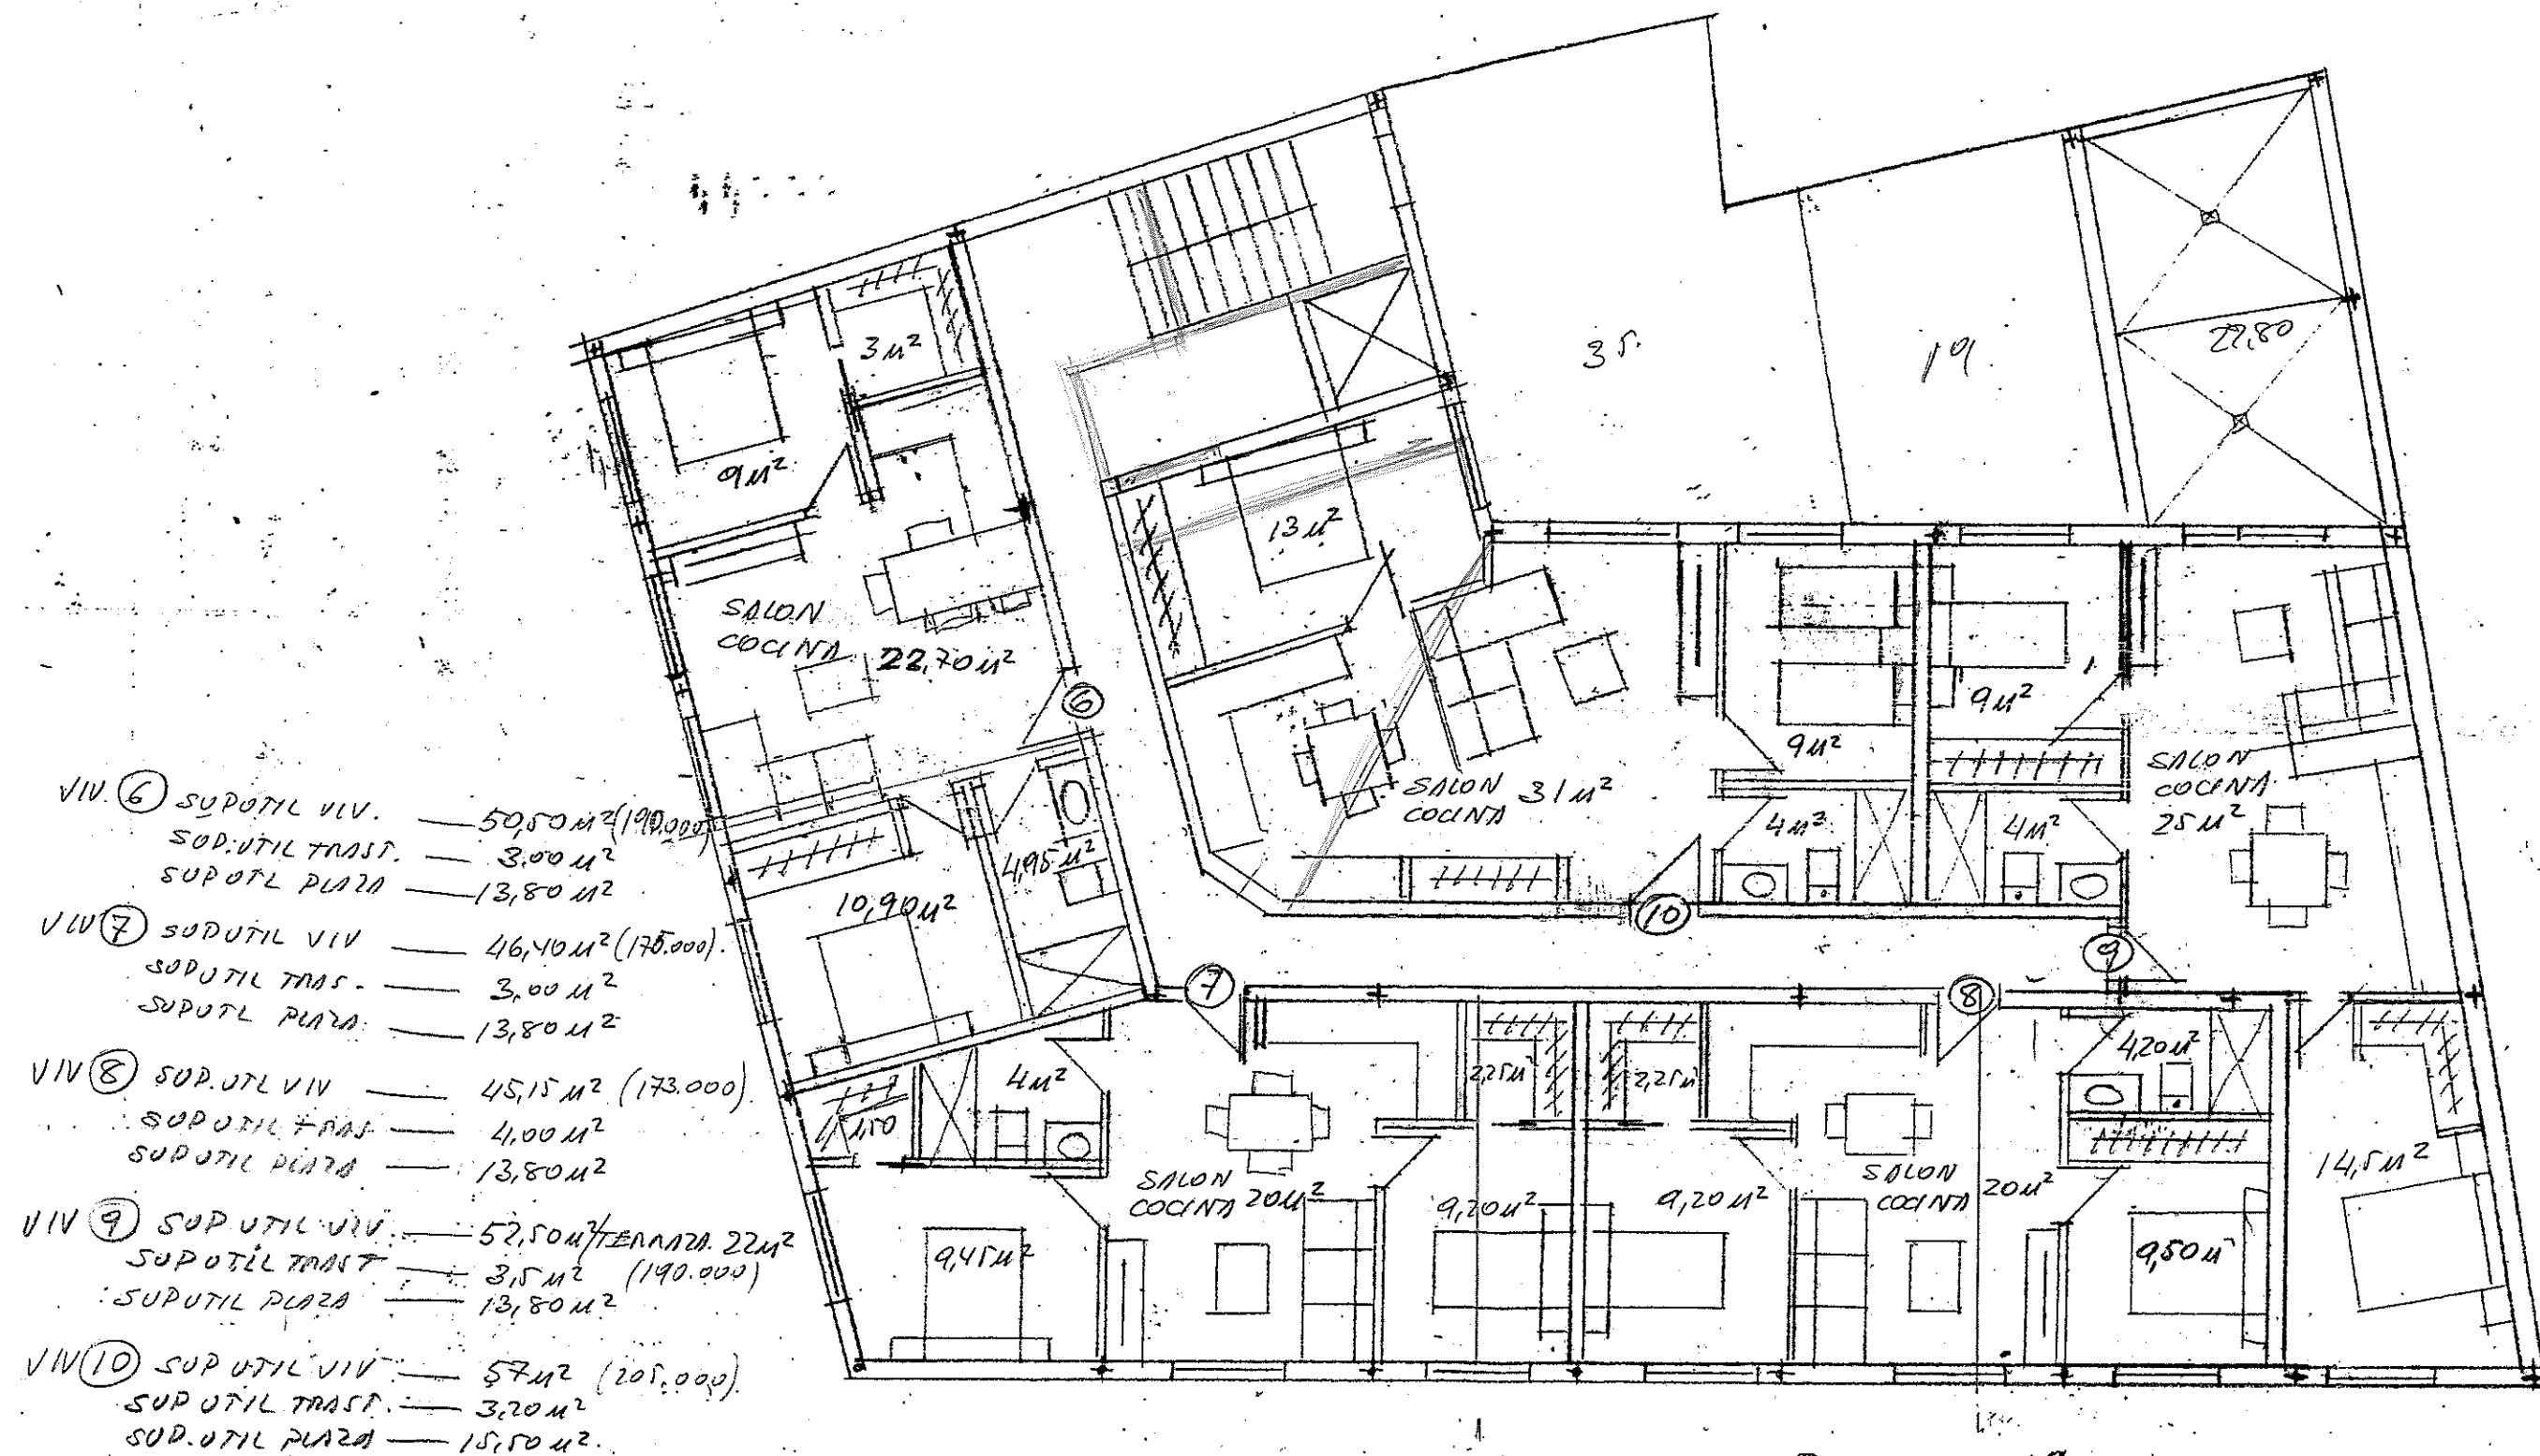

PIANTA 1ª E: 1:100


SUP. CONSTRUIDA — 355 m²
 SUP. UTIL EN VIV. — 251 m²
 SUP. UTIL EN COMUNES — 49 m²

BARRAS 100.100.3 / PARA PILARES

Plano 1 de 2

(CORROBORA)


LA PALMA - VU Luigina y Hugo
1/60@A3 Rev.1-240611

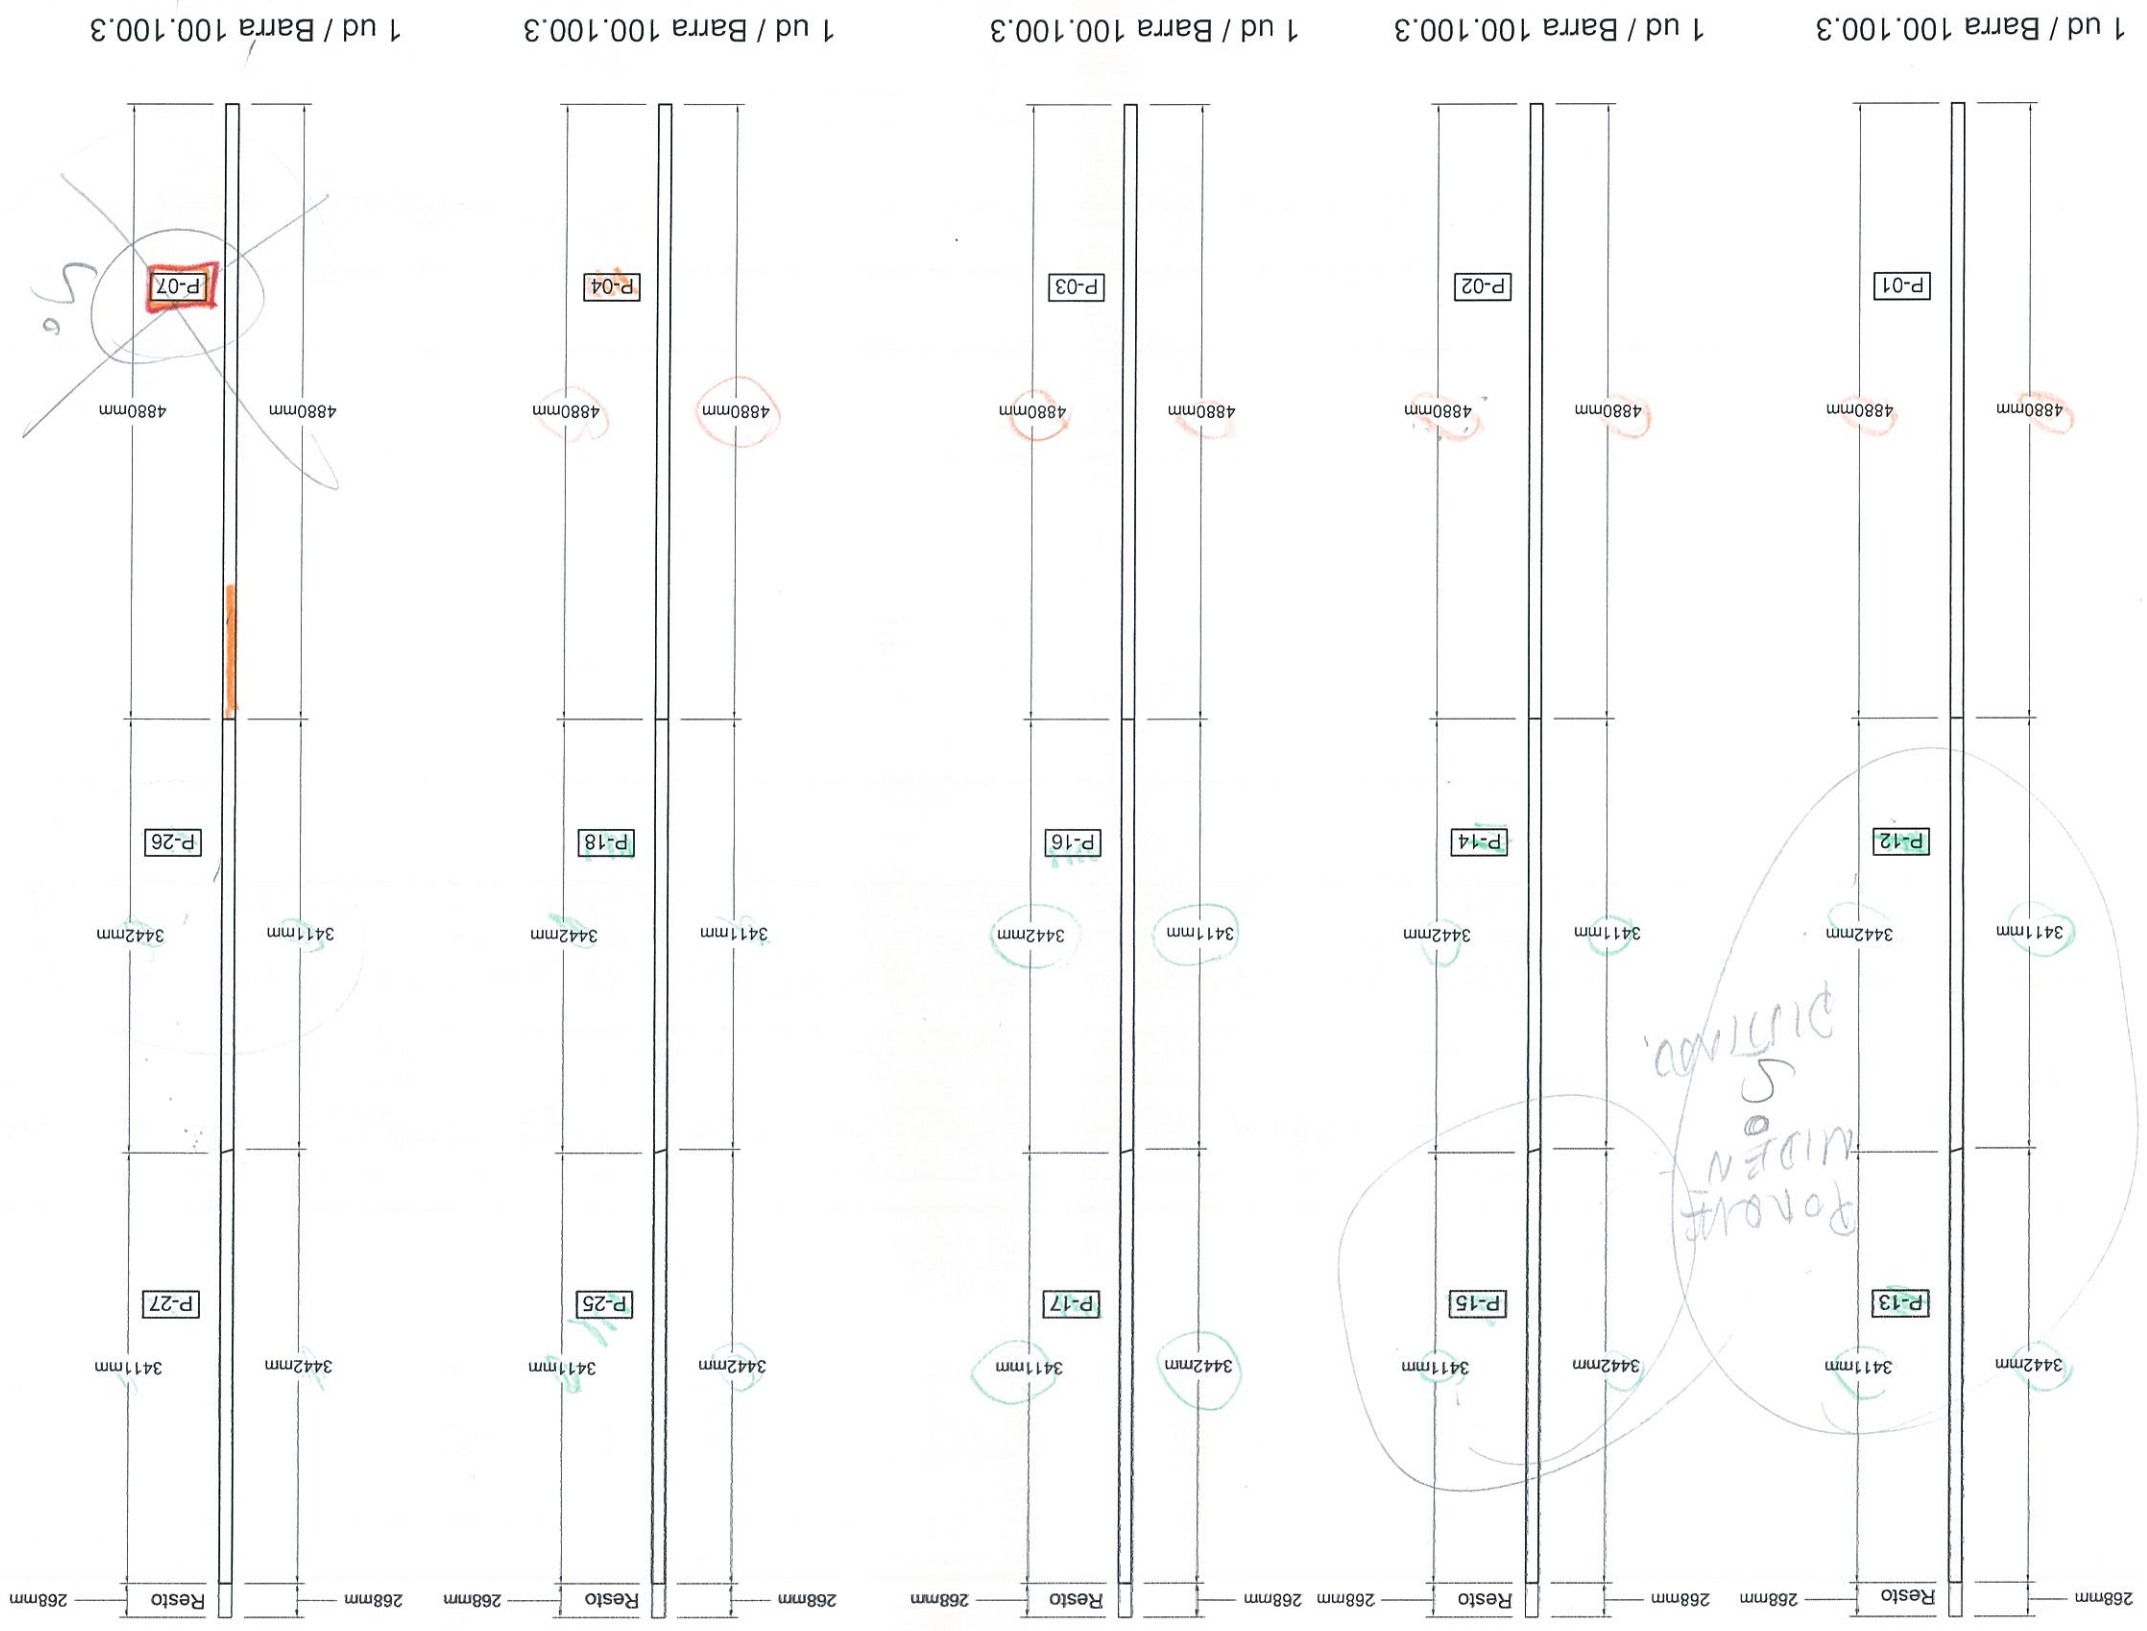

Handwritten notes and dimensions:

- 4880
- 3411
- 3442
- 268

- VIV. ① SUP. UTIL VIV. — $41,95 \text{ m}^2$ (160.000)
 SUP. UTIL TRASP. — $4,00 \text{ m}^2$
 SUP. UTIL PLAZA — $20,00 \text{ m}^2$
- VIV. ② SUP. UTIL VIV. — $46,40 \text{ m}^2$ (172.000)
 SUP. UTIL TRASP. — $4,00 \text{ m}^2$
 SUP. UTIL PLAZA — $17,50 \text{ m}^2$
- VIV. ③ SUP. UTIL VIV. — $44,85 \text{ m}^2$ (166.000)
 SUP. UTIL TRASP. — $4,00 \text{ m}^2$
 SUP. UTIL PLAZA — $17,00 \text{ m}^2$
- VIV. ④ SUP. UTIL VIV. — $47,00 \text{ m}^2$ (173.000)
 SUP. UTIL TRASP. — $4,00 \text{ m}^2$
 SUP. UTIL PLAZA — $21,00 \text{ m}^2$
- VIV. ⑤ SUP. UTIL VIV. — $57,00 \text{ m}^2$ (200.000)
 SUP. UTIL TRASP. — $3,00 \text{ m}^2$
 SUP. UTIL PLAZA — $17,00 \text{ m}^2$

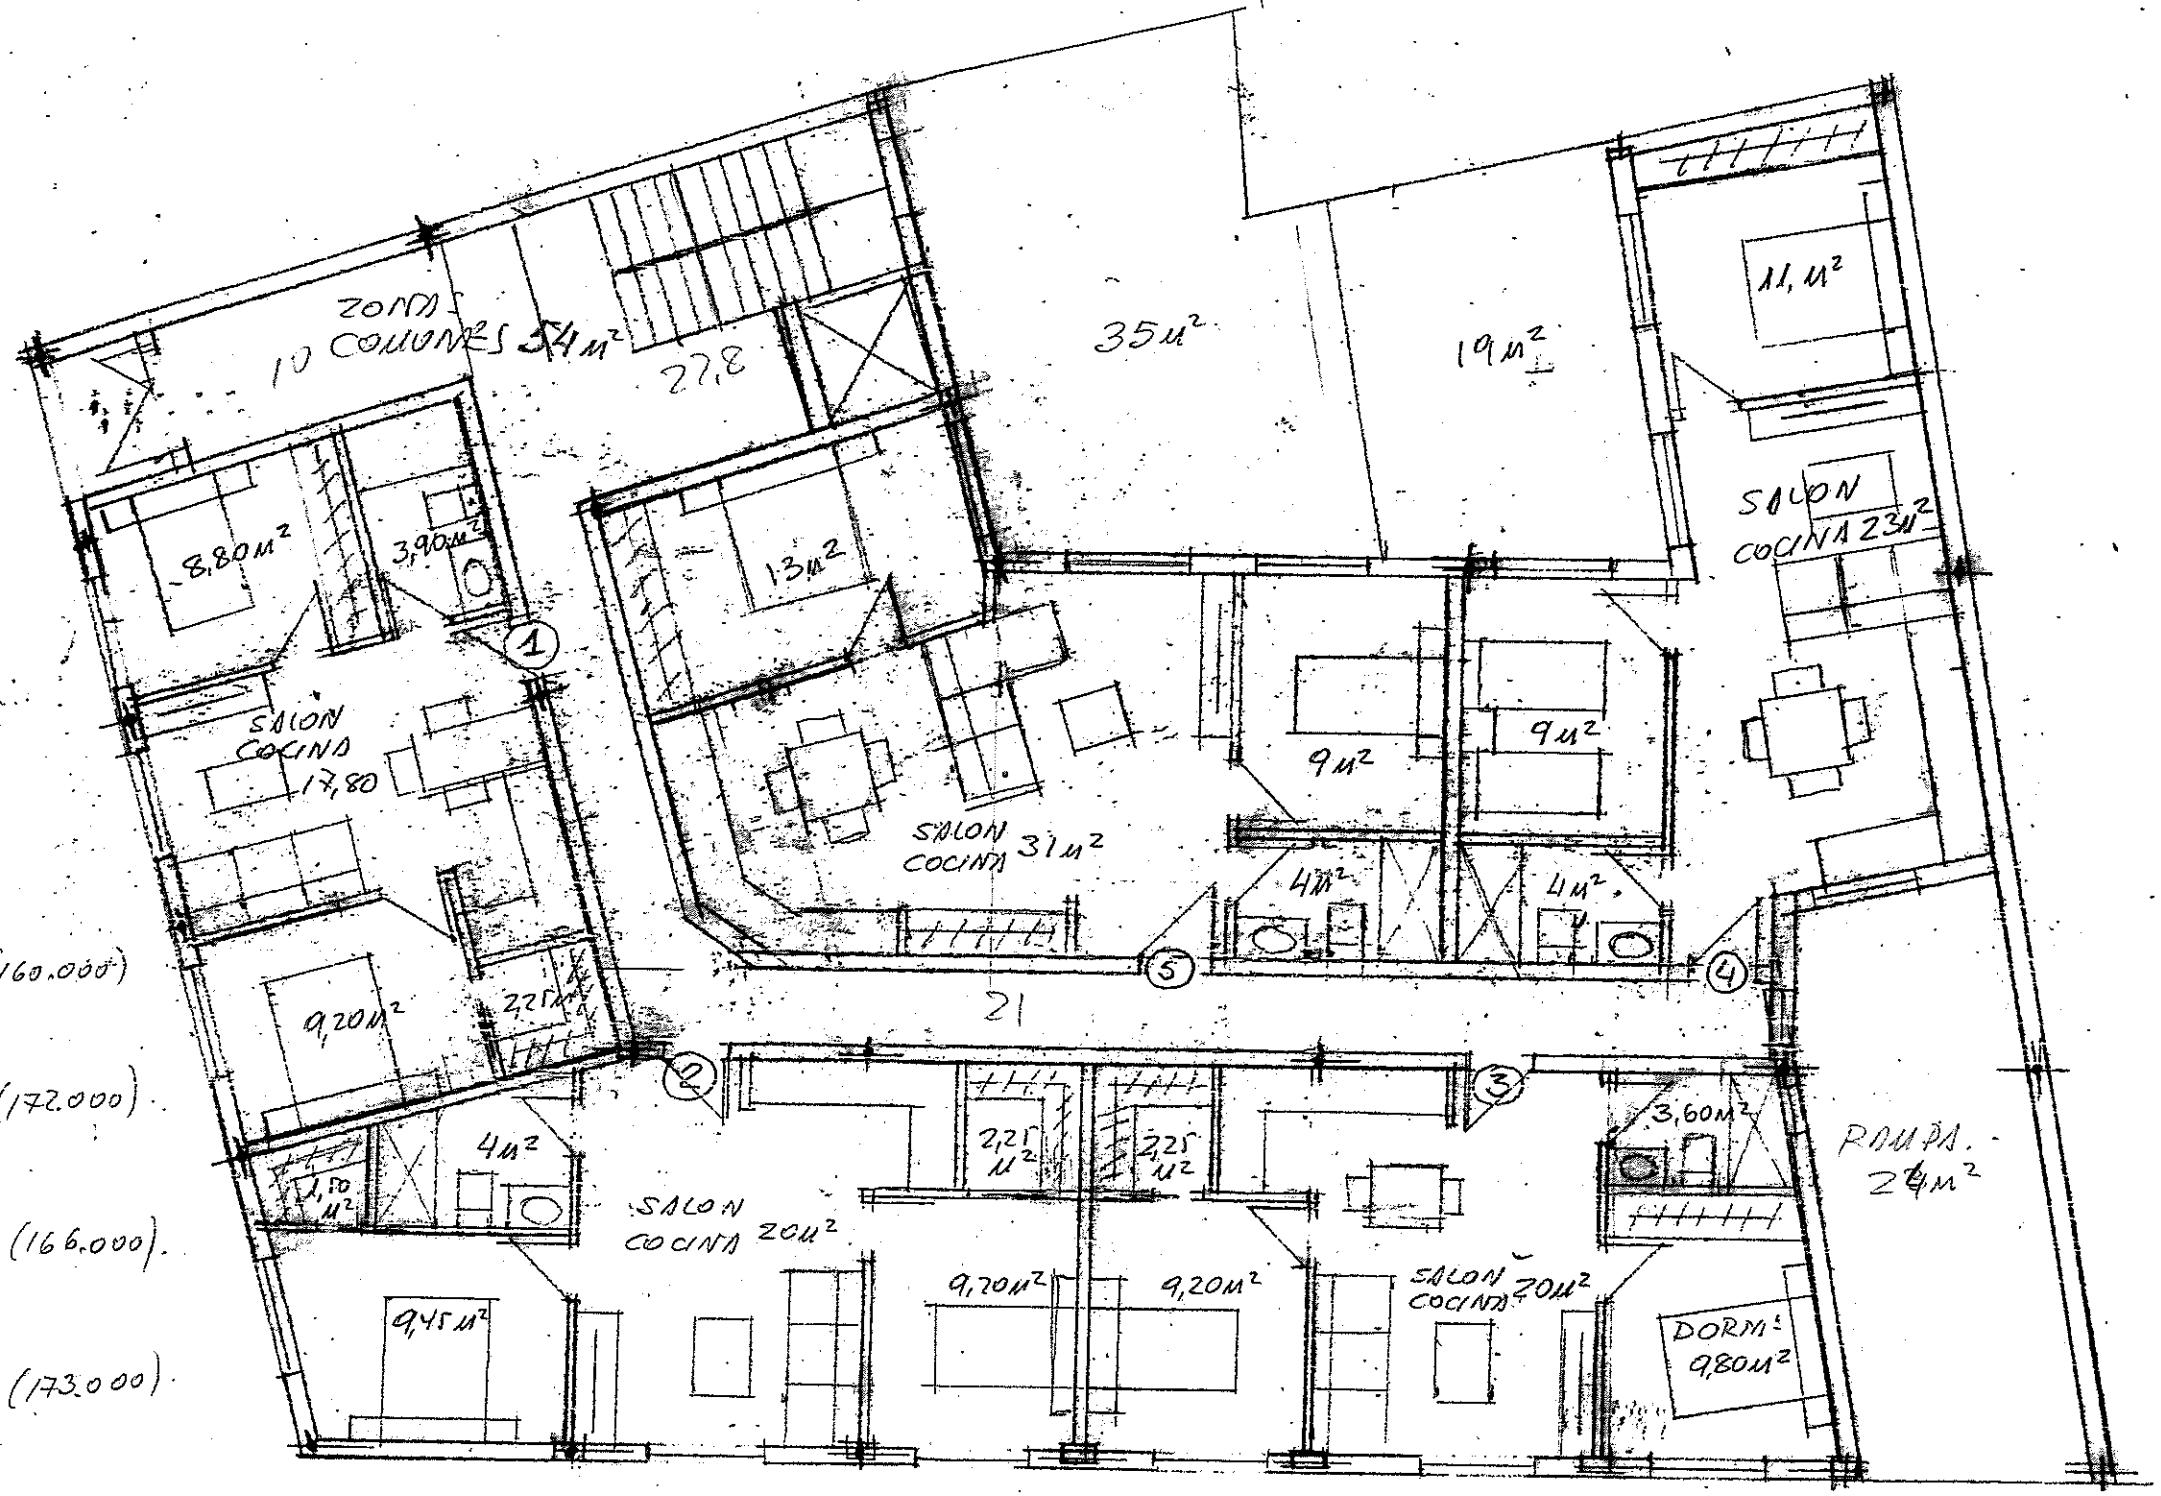

PLANTA BAJA E. 1:100

SUP. CONSTRUIDA — 354 m^2 —
 SUP. UTIL EN VIV — 237 m^2 —
 SUP. UTIL COMUNES — 49 m^2 +

PILARES


Plano 2 de 2




1 ud / Barra 100.100.3




1 ud / Barra 100.100.3

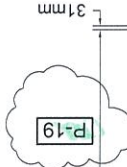

1 ud / Barra 100.100.3

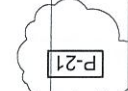

1 ud / Barra 100.100.3

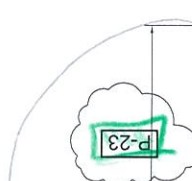

1 ud / Barra 100.100.3




1 ud / Barra 100.100.3

1/60@A3 Rev.1-240611

LA PALMA - VU Luigina y Hugo

SUP. CONSTAUIDA

$$2914 + 51 + 87 = 43211^2$$

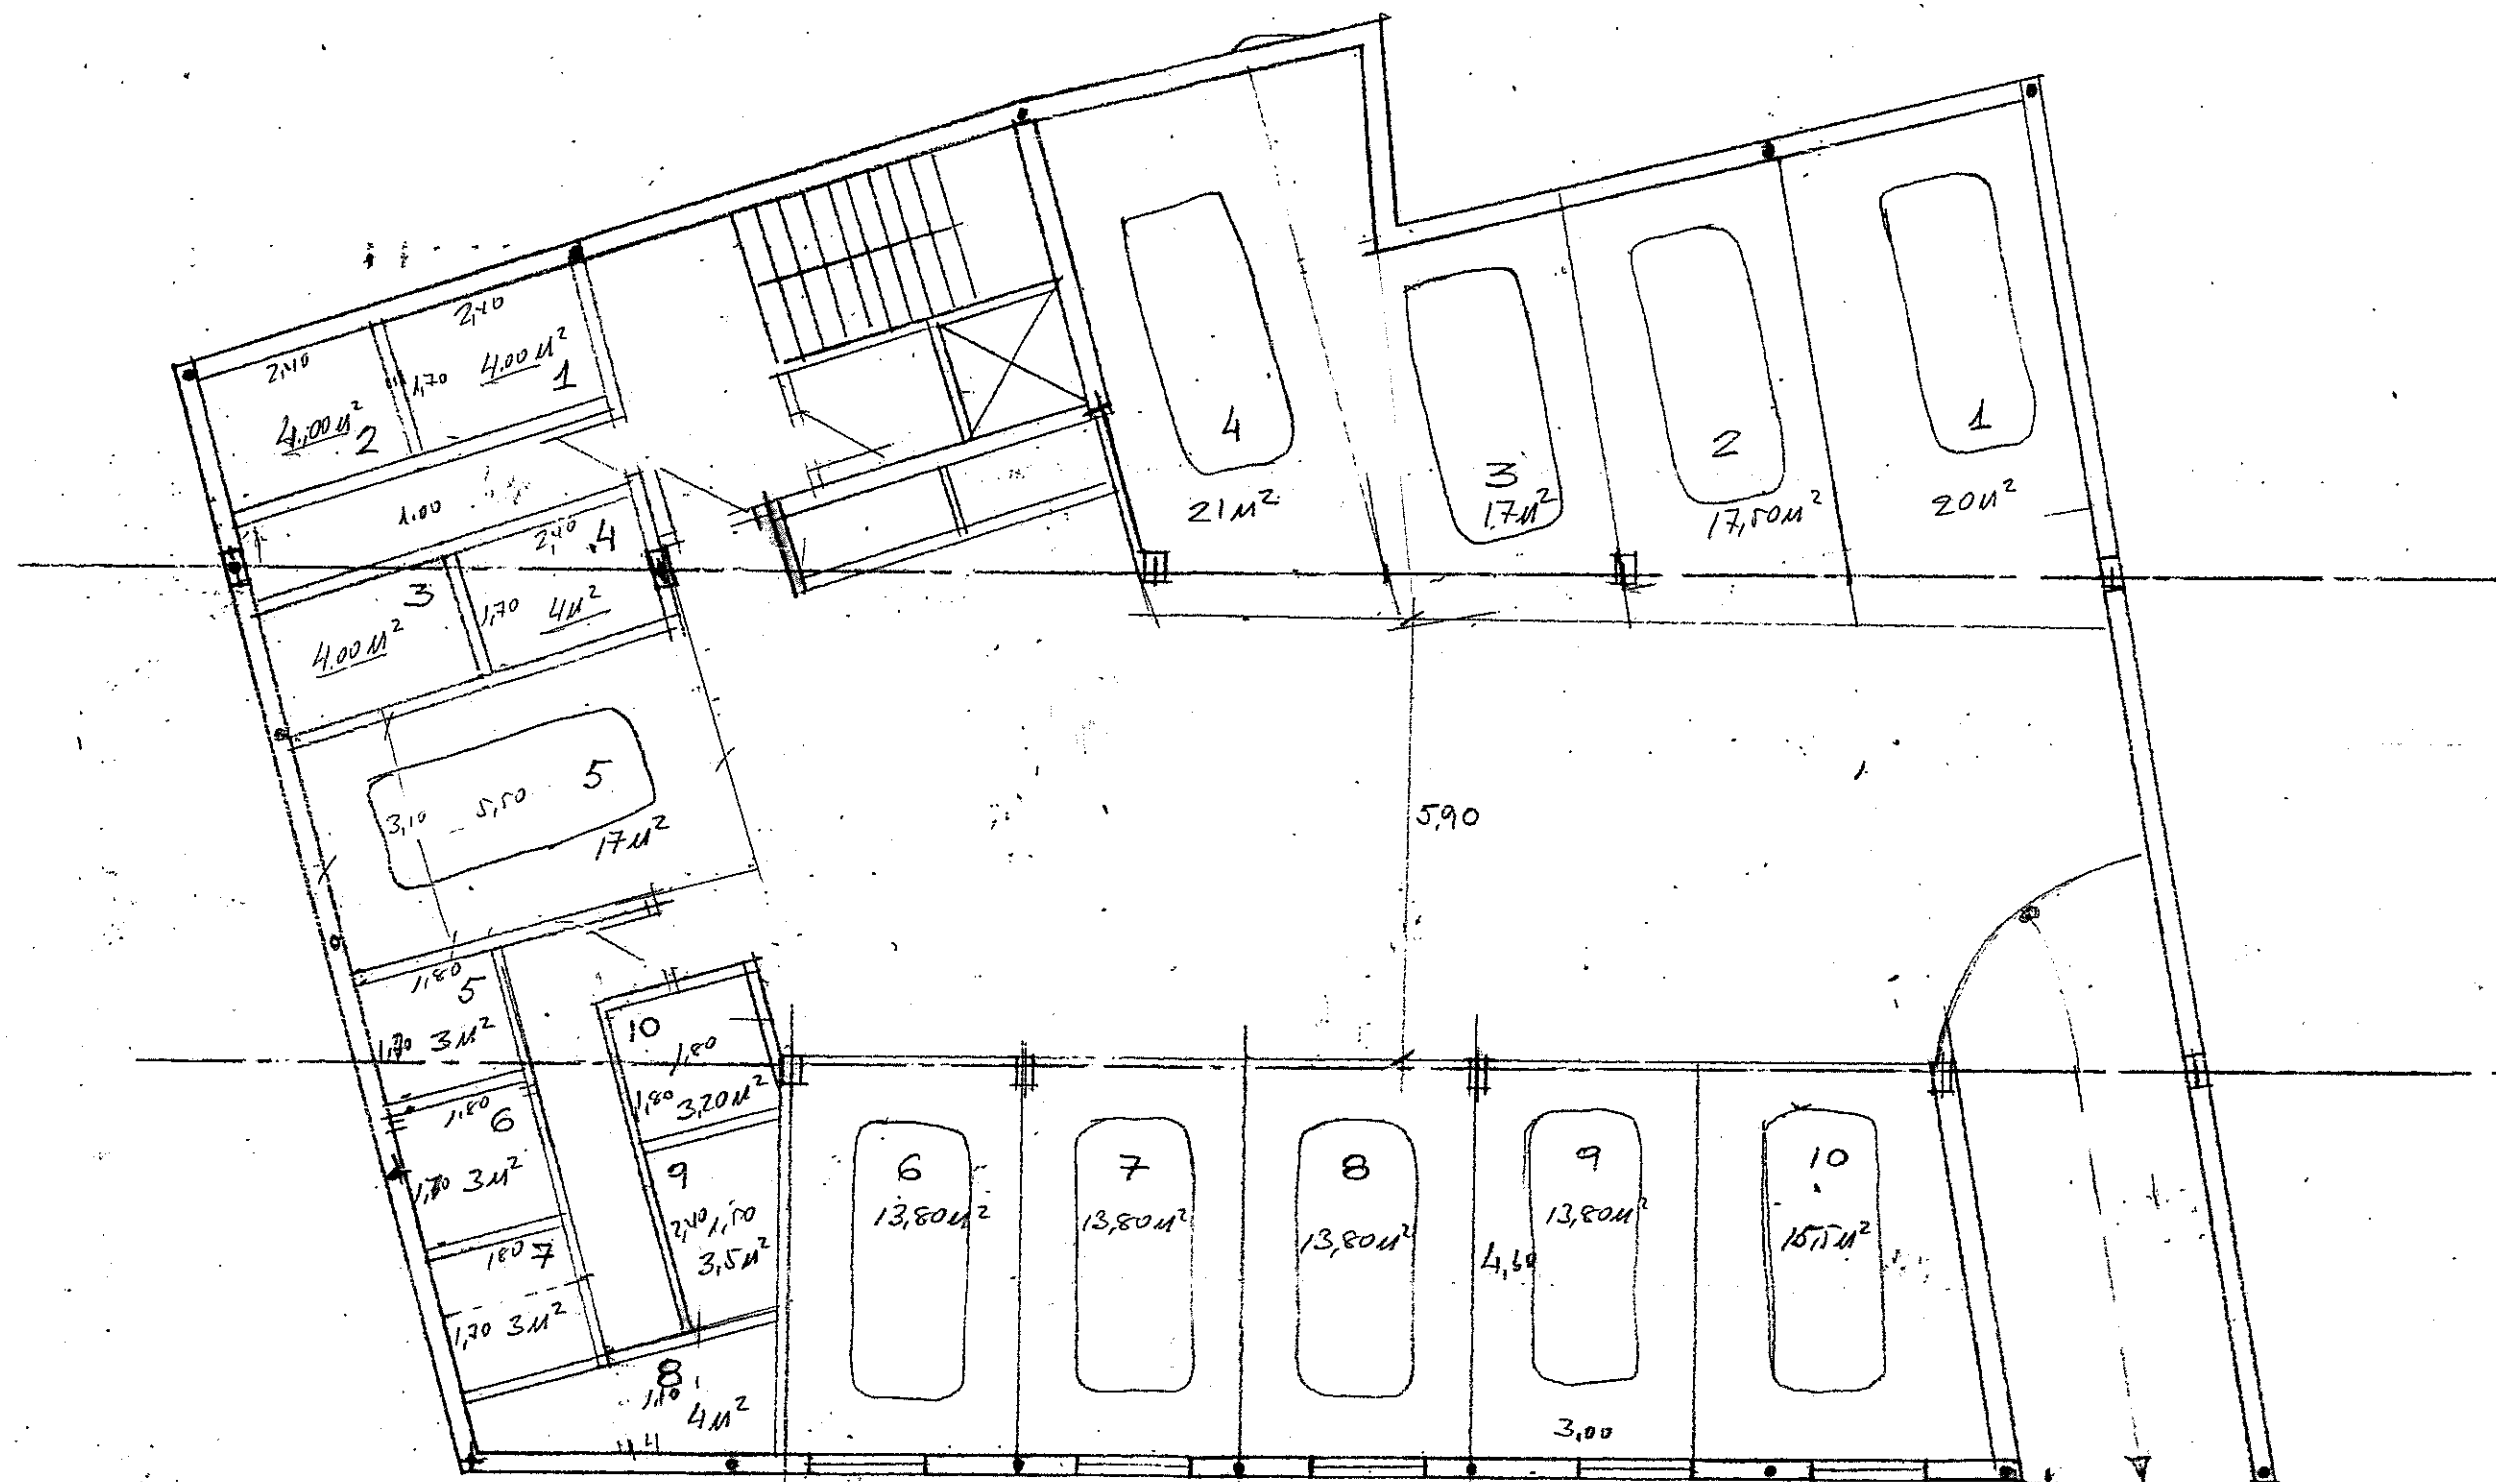

SOTANO- GARAJE

13/100

ESTRUCTURA / PORTICOS 1 de 4

