
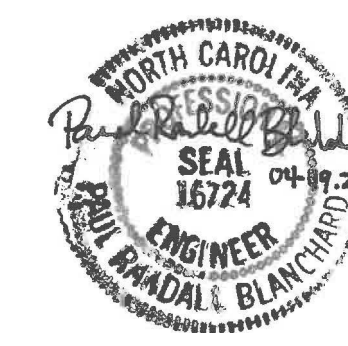



# BASKETBALL COURT PLAN

OWNER:  
**TOWN OF JAMESTOWN**  
 P.O. BOX 848  
 JAMESTOWN, N.C. 27282  
 PHONE: (336) 454-1138  
 FAX: (336) 886-3504

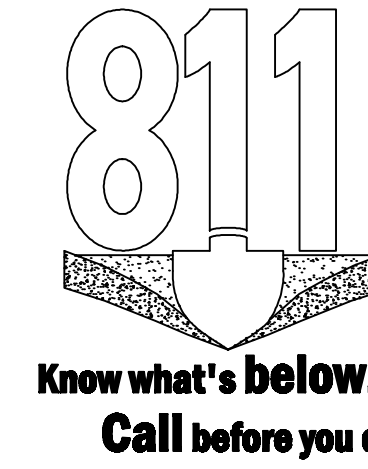

**Settled 1759**  
**JAMESTOWN**  
 NORTH CAROLINA

- NOTES:
1. SITE AREA = 167.15± ACRES
  2. D.B. 2493 PG.765, P.B. 5956 PG. 1973
  3. ZONING: CIVIC
  4. PUBLIC WATER IS AVAILABLE ONSITE
  5. THE PARKS RESTROOM IS SERVED BY AN ONSITE SEPTIC SYSTEM. SEPTIC TANK AND DRAIN LINES WERE REPLACED IN 2024.
  6. WATERSHED: CITY LAKE WATERSHED, WS-IV  
 GENERAL WATERSHED AND WATERSHED CRITICAL AREAS 2, 3, AND 4.
  7. SOIL TYPES: ApB, ApC, EnB, CeB2, CeC2, MoE
  8. EXISTING IMPERVIOUS SURFACE AREA (ISA): 6,10± AC = 4.80%
  9. EFFECTIVE AREA: 167.15±-6.10 = 161.05± AC FOR WATERSHED (WS) CALCULATIONS
  10. PROPOSED WS ISA: 0.028± AC = 0.0% (NET 1,200 SF (5400-4200))
  11. PROPOSED WS ISA %: 0.028/161.05 = 0.017%
  12. CUMULATIVE WS ISA: 0.028± AC
  13. CUMULATIVE WS ISA %: .028/161.05 = 0.017%
  14. AREA TO BE DISTURBED: 3,100 SF = 0.071% AC (NET 3,100 SF (7300 - 4200))

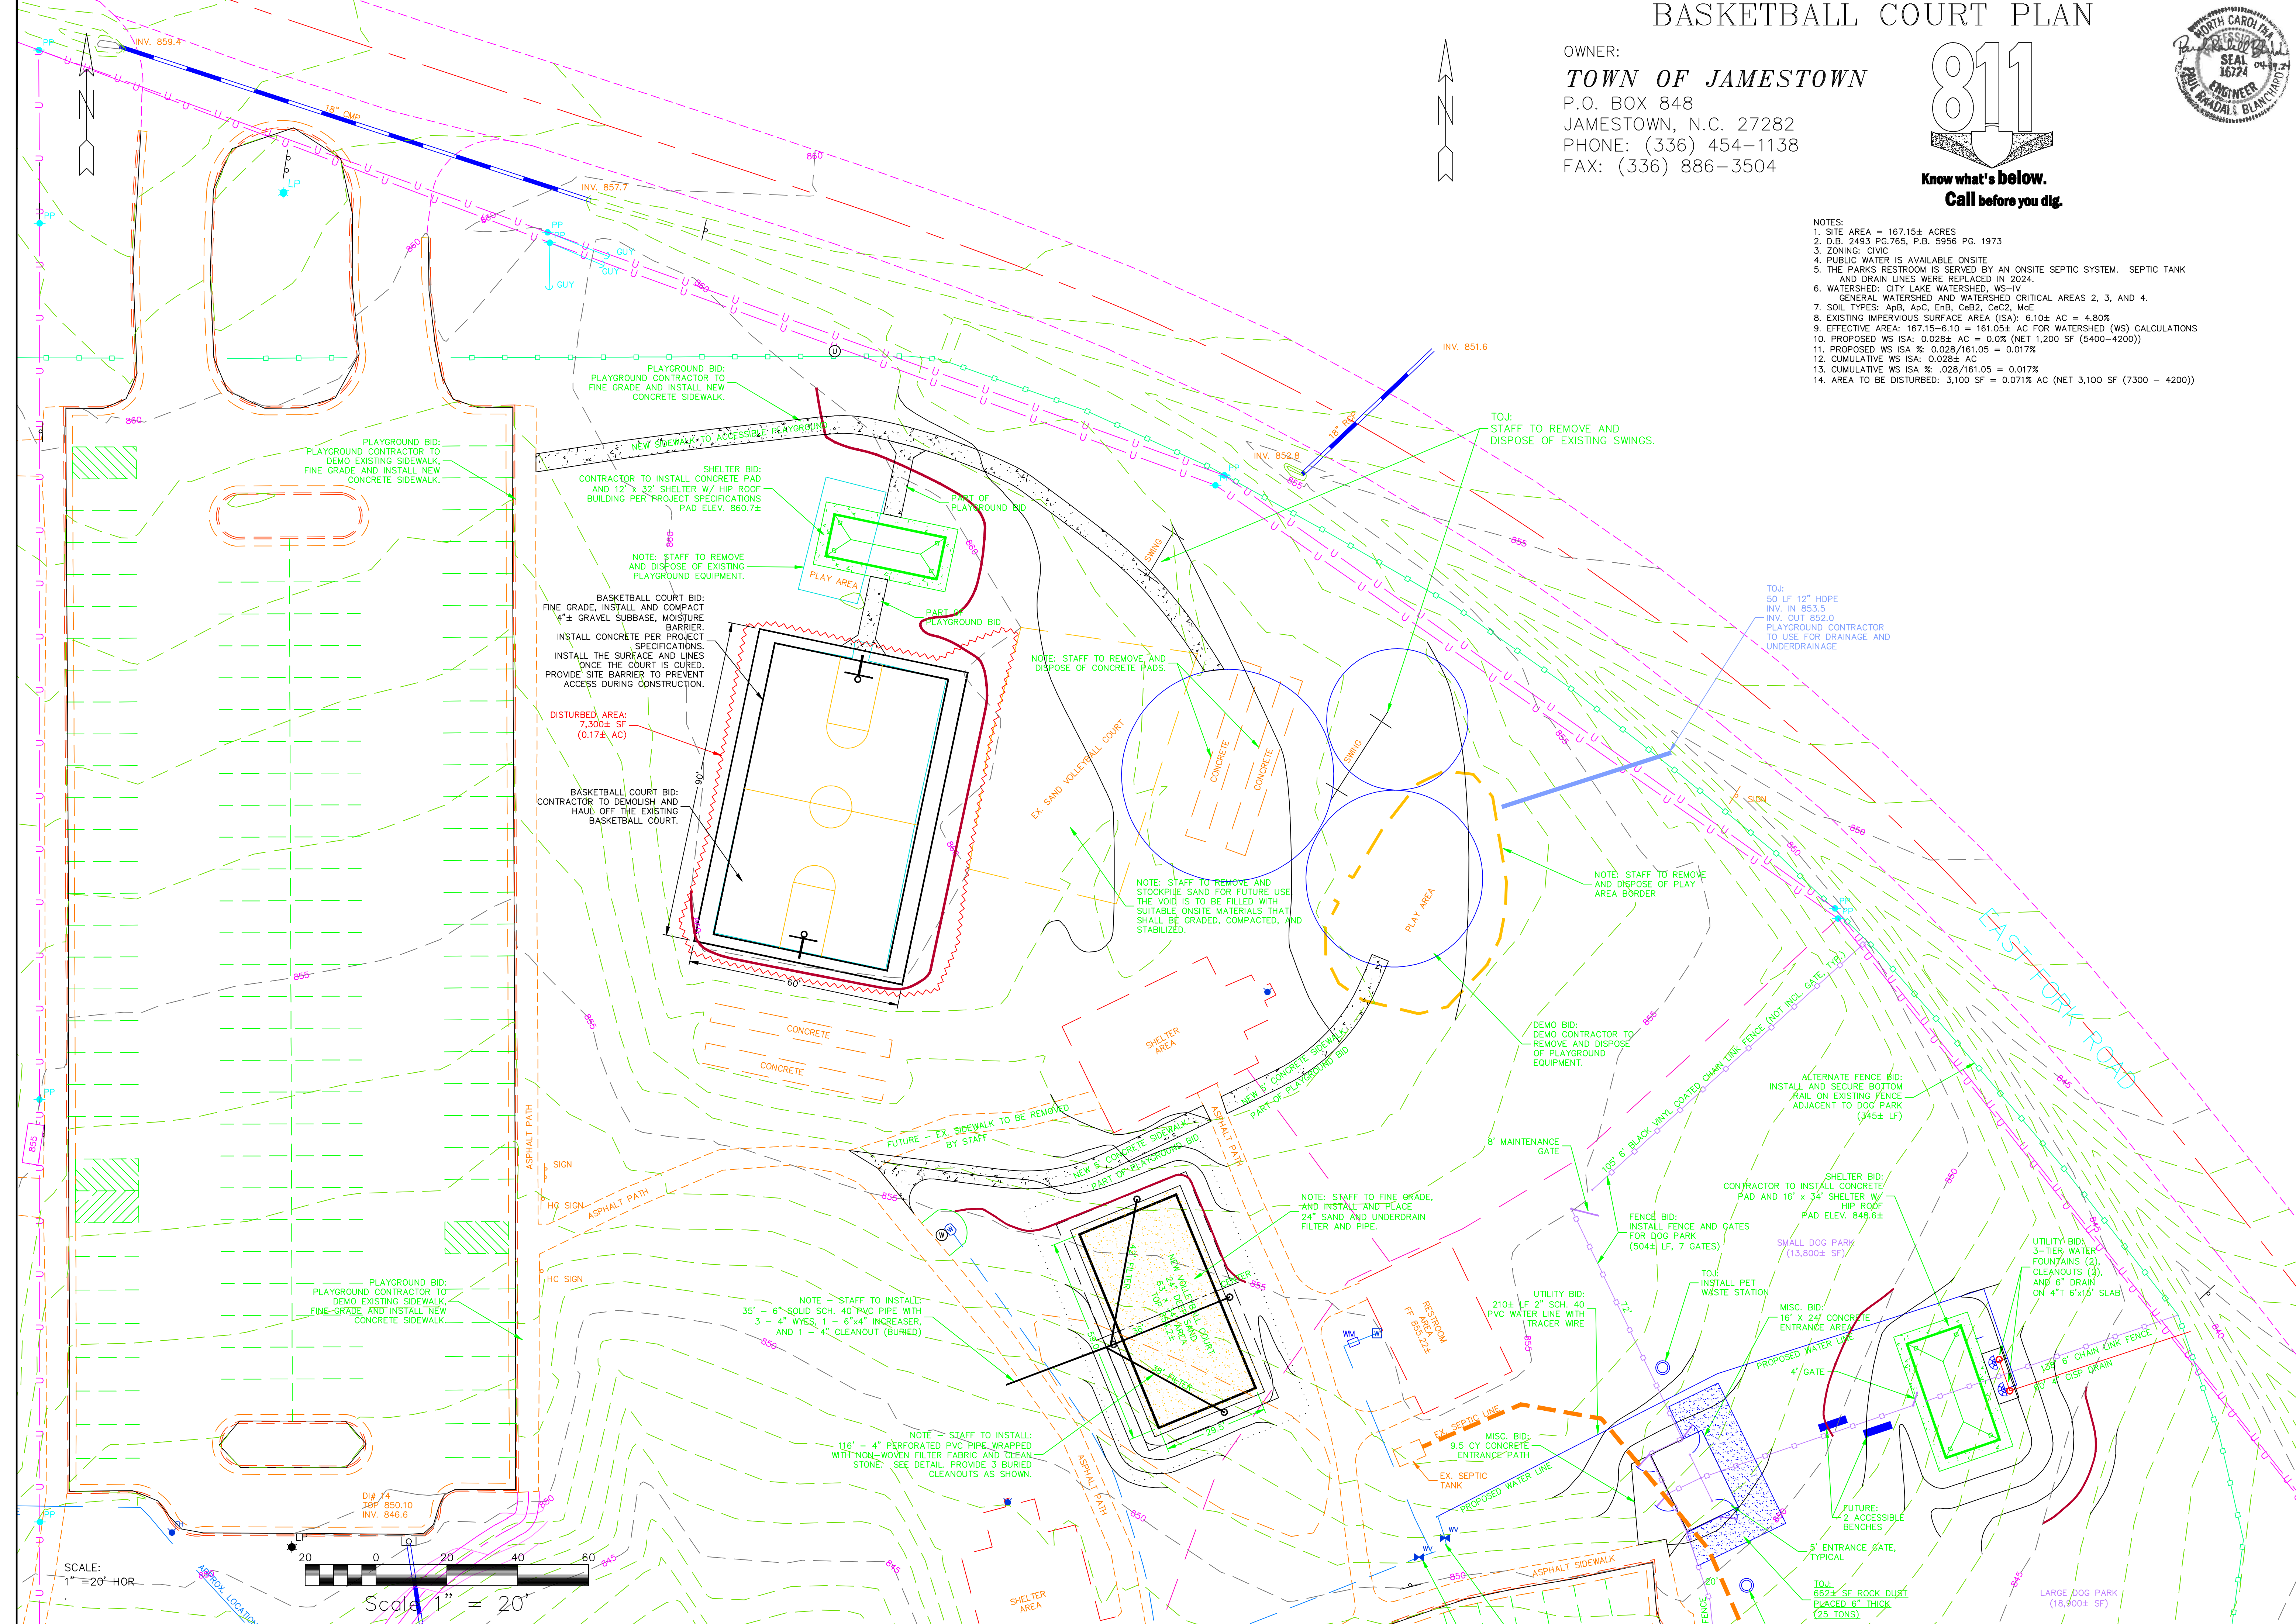

Civil Engineering by:  
**TOWN OF JAMESTOWN**  
 PUBLIC SERVICES DEPARTMENT  
 301 EAST MAIN STREET  
 JAMESTOWN, NORTH CAROLINA 27282  
 P.O. BOX 848  
 JAMESTOWN, N.C. 27282  
 TELEPHONE 336-454-1138 FAX 336-886-3504  
 EMAIL: pblanchard@jamestown-nc.gov

JOB NUMBER	2023-09
DATE	12-10-23
DESIGNED	PRB
DRAWN	CP
CHECKED	PRB
SCALE	1"=20' HOR
BY	AS NOTED

BASKETBALL COURT PLAN  
**TOWN OF JAMESTOWN**  
**JAMESTOWN PARK**  
 JAMESTOWN, N.C.  
 JAMESTOWN TOWNSHIP - GUILFORD COUNTY - NORTH CAROLINA

SHEET NO.  
**B1**  
 OF 1

