


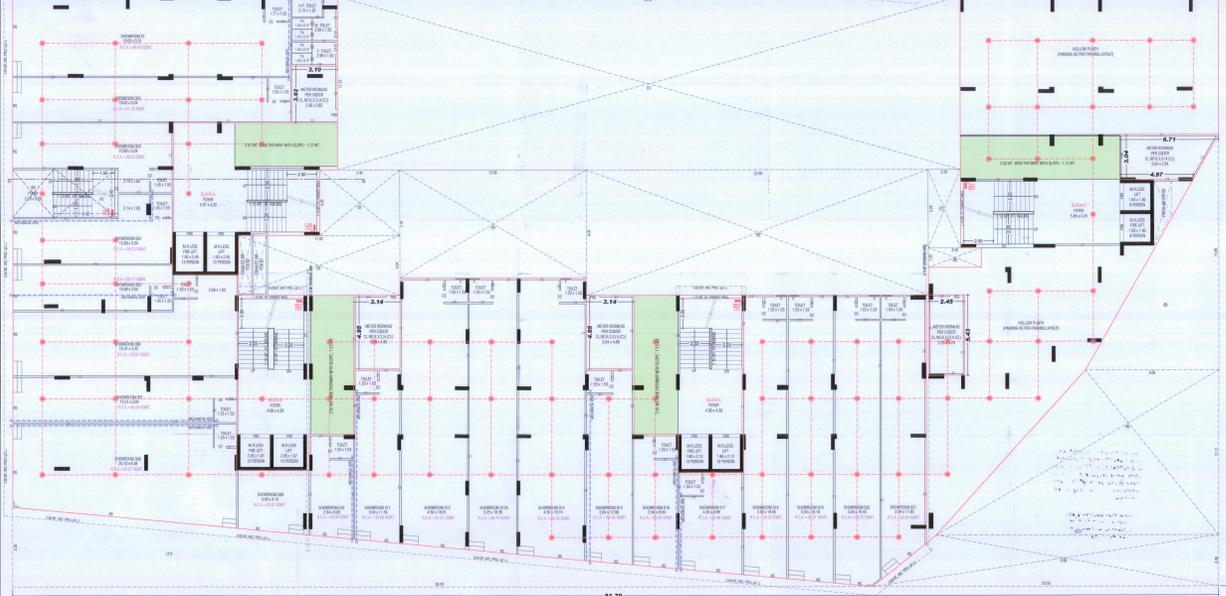



73		






SCALE: 1/8"=1'-0"

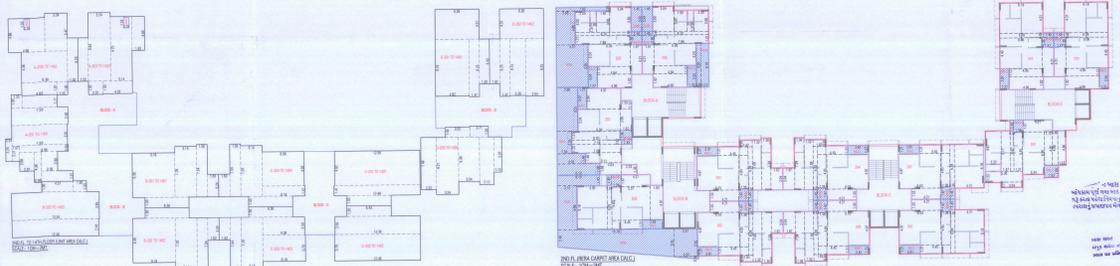



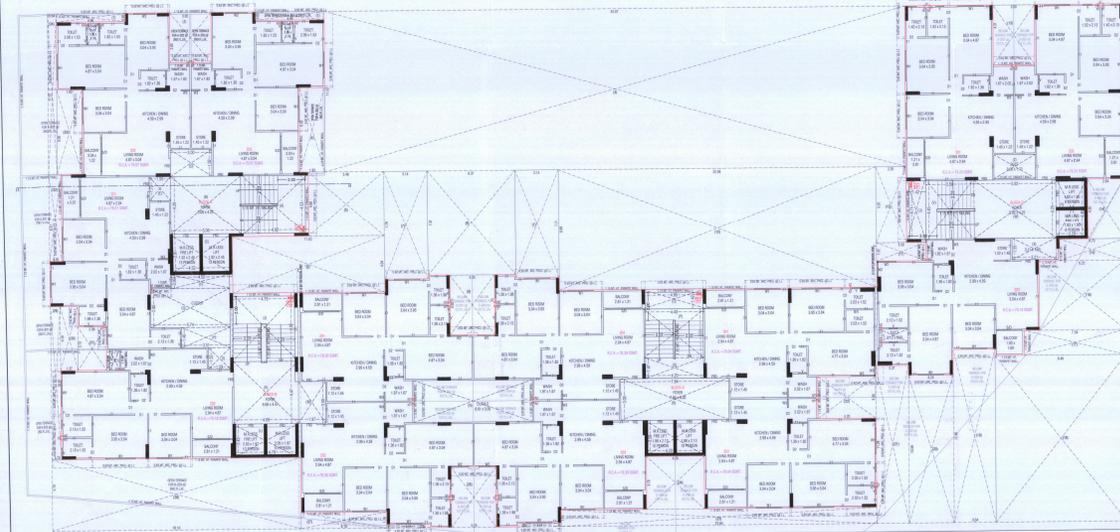




2ND FLOOR PLAN 77.87






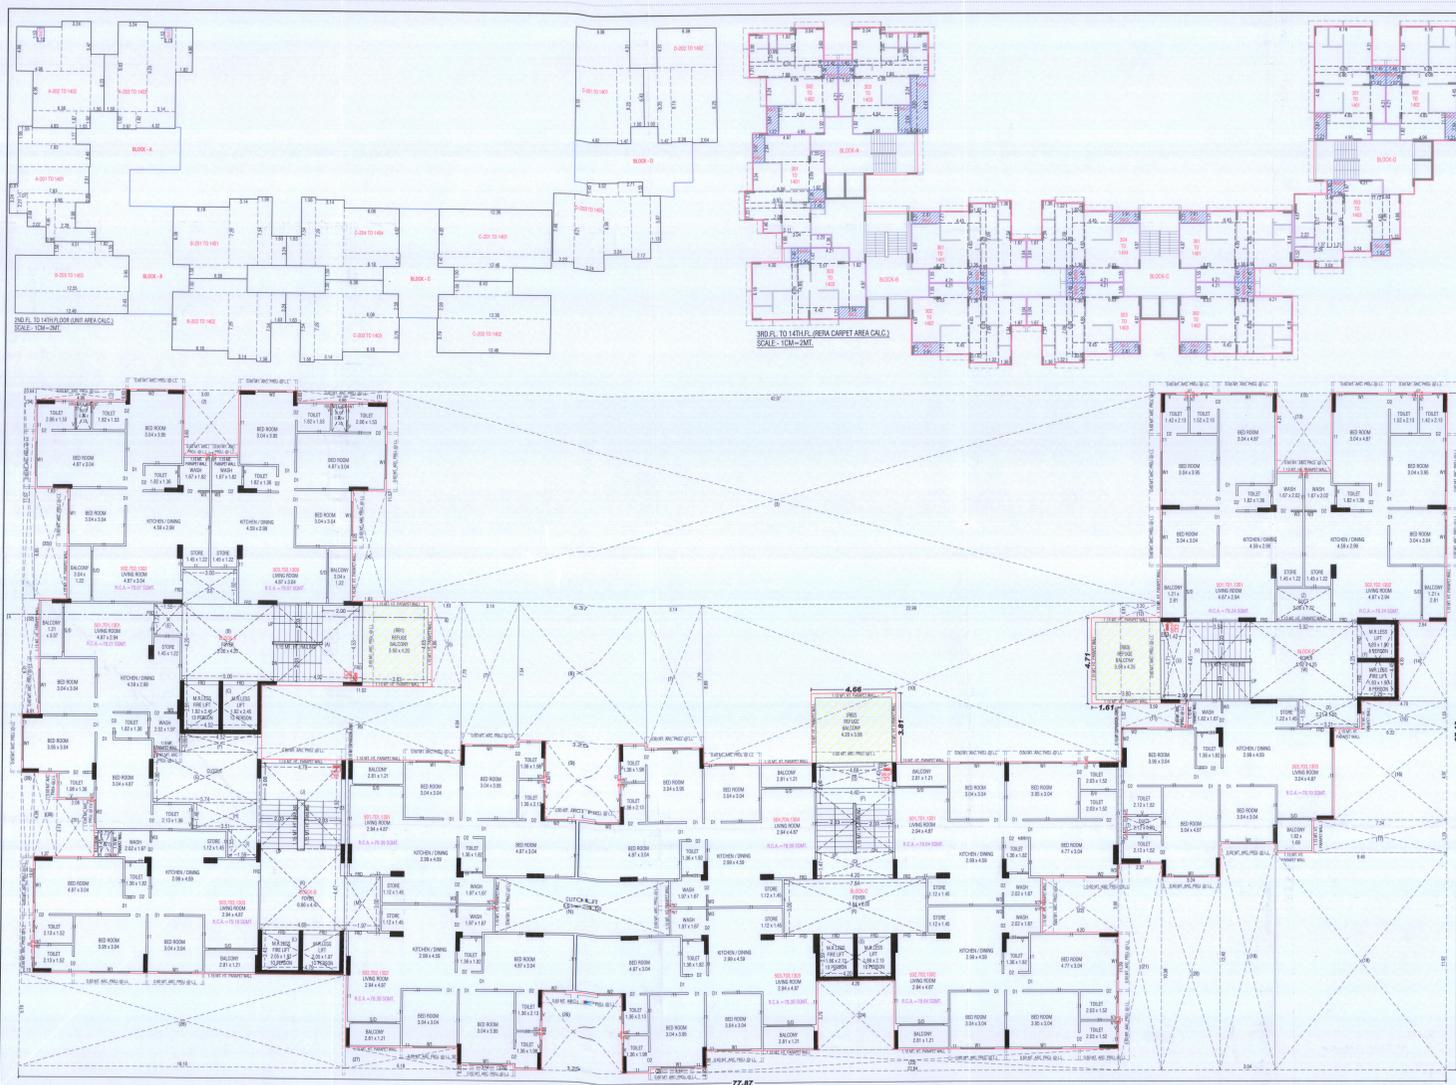








**APPROVED**






